


Architects are to be notified of any discrepancies.
 Contractors must check all dimensions on site.
 This drawing is subject to copyright laws and is for use on this project only.
 This drawing is to be used solely for the information as titled only.
 For other information refer to the latest revision of any cross referenced drawings.
 To be read in conjunction with relevant design standards/protocols.

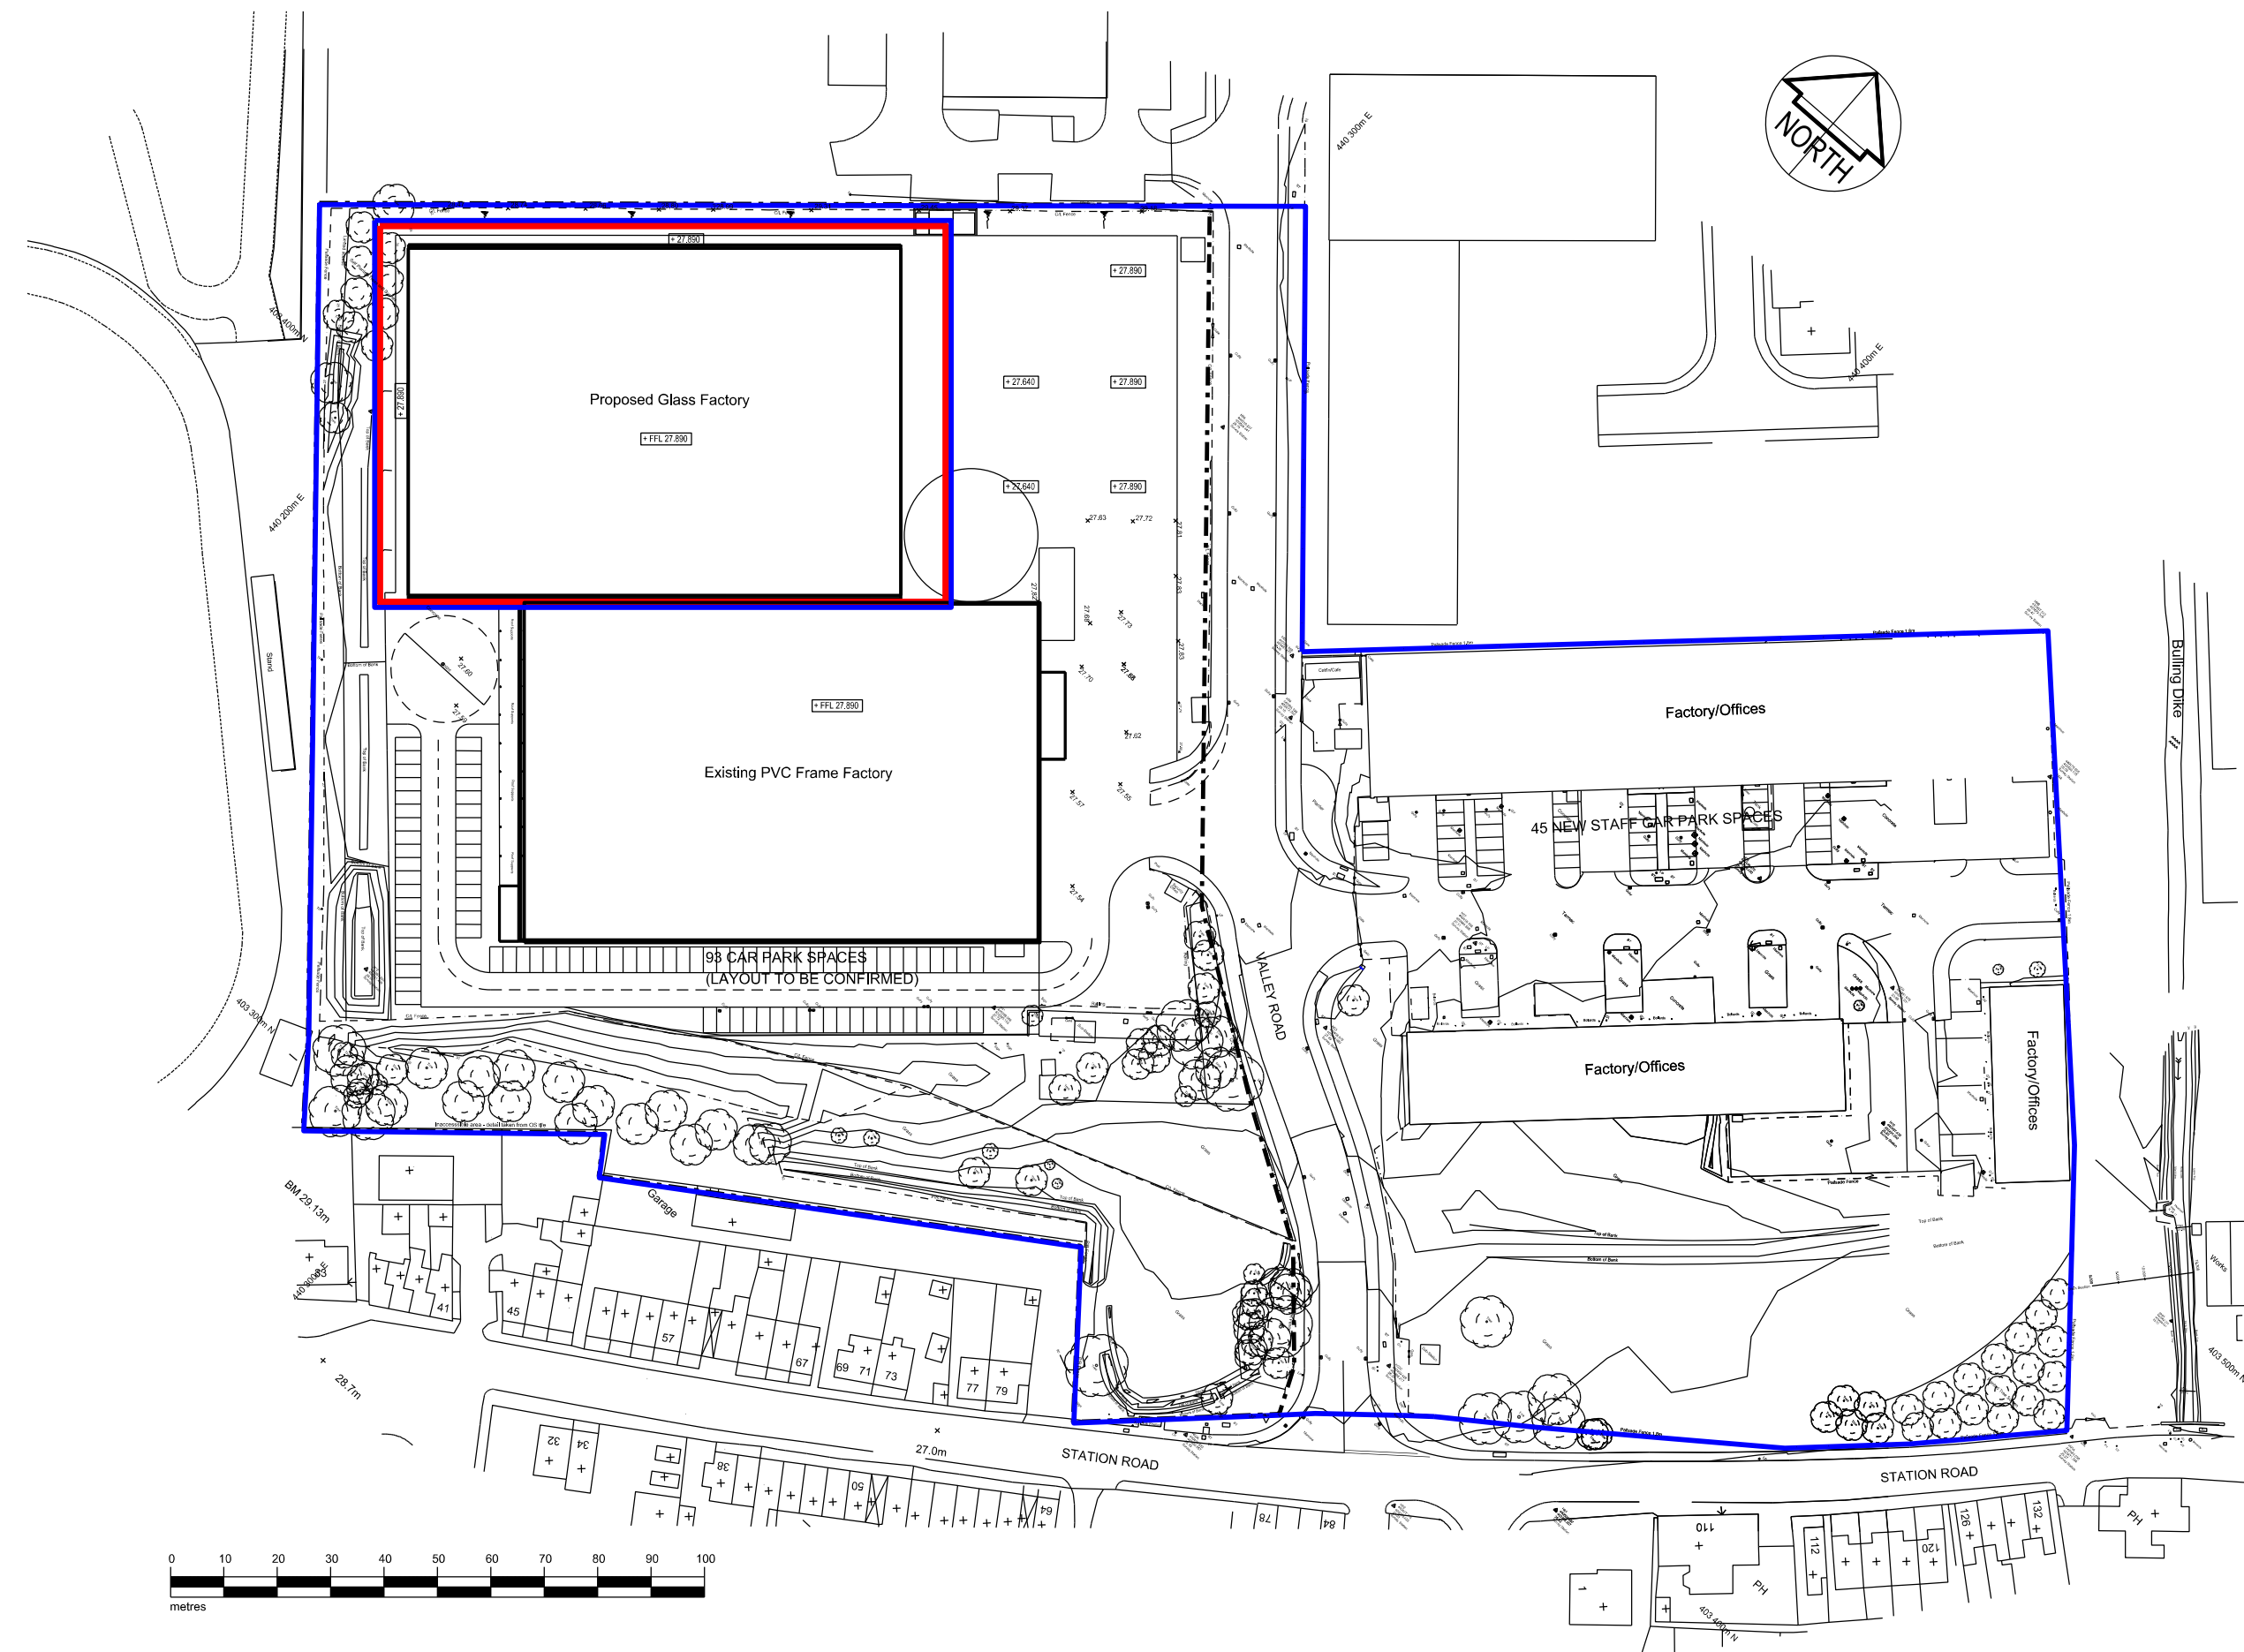

| # | REVISION | DESCRIPTION | DATE | DRN/CKD |
|---|-------------|-------------|------|---------|
| 1 | FIRST ISSUE | | | |

STATUS: **PLANNING**

CLIENT: **SAFESTYLE UK**

PROJECT NAME: **NEW SIGNAGE**

PROJECT ADDRESS: **VALLEY ROAD, STATION ROAD INDUSTRIAL ESTATE, BARSLEY**

DRAWING TITLE: **LOCATION PLAN**

JOB NO: **5454** DRG NO: **P100** REVISION: **#**

DATE: **May 17** SCALE: **1:1250** SHEET SIZE: **A3**



CRAVEN LODGE, VICTORIA AVENUE,
 HARROGATE, N. YORKSHIRE, HG1 5PX
 WWW.SSA-ARCHITECTS.CO.UK
 T: 01423 856999