
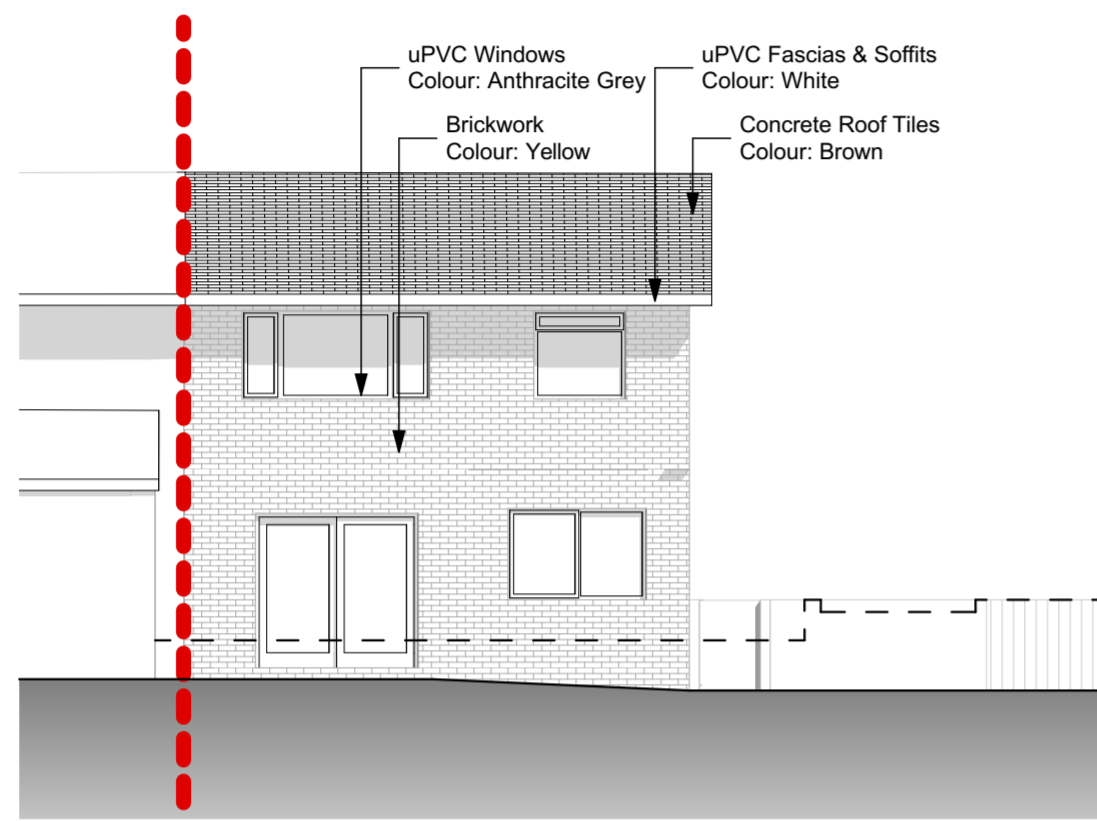


NOTE
 Drawing use for status issued for only. Feasibility & Planning drawings are not intended for construction or manufacture. J Mahoney Architects Ltd cannot accept any responsibility for issues arising due to this.


All dimensions to be checked on site and any discrepancies to be notified prior to the commencement of work.

Do not scale from this drawing. If in doubt ask


© J Mahoney Architects

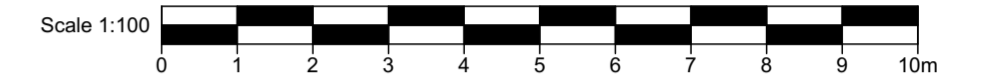


Existing Concept SW Elevation

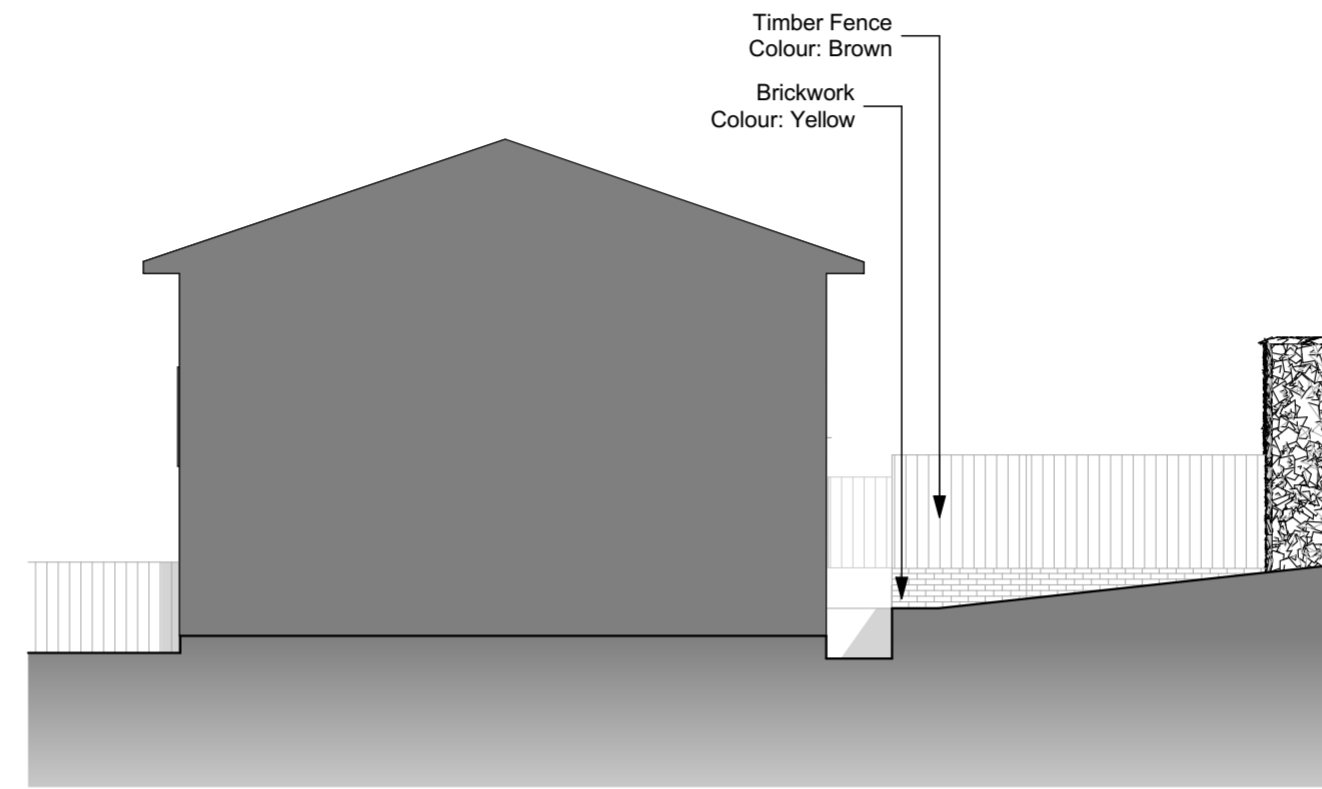

Existing Concept NW Elevation

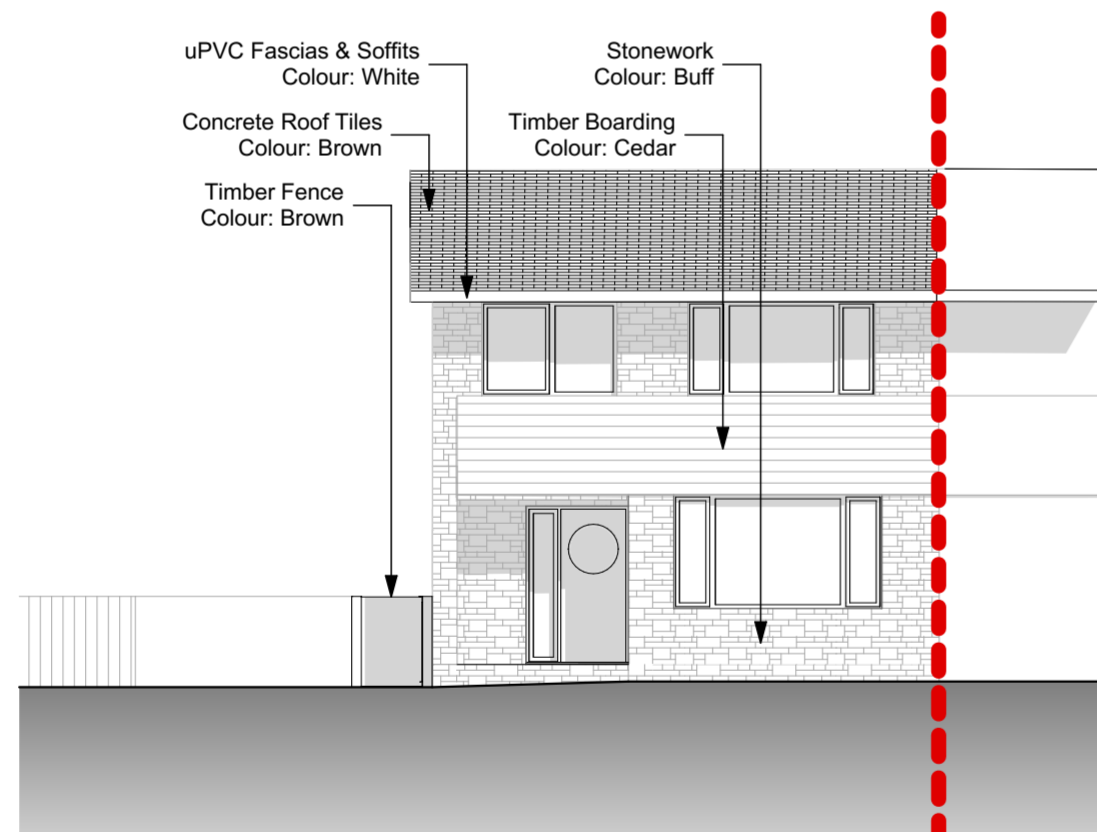

Existing Concept NE Elevation

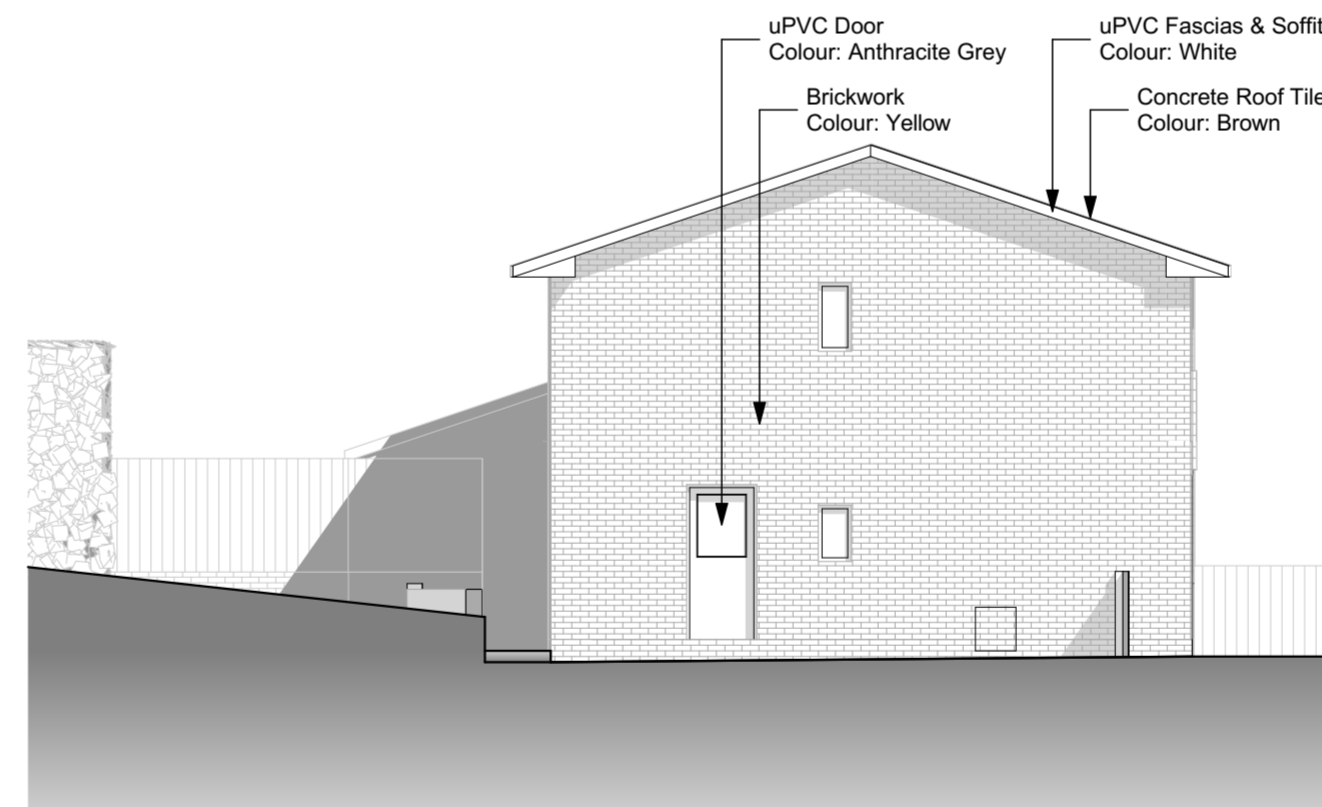

Existing Concept SE Elevation

Rev	Revision Notes	Date	Initial
B	Updated to planning issue	17.02.22	JFM
A	Initial Issue	07.02.22	JFM

status **PLANNING**

J Mahoney Architects
 Design & Planning

J Mahoney Architects,
 25 Millstones, Oxspring
 Sheffield, S36 8WZ

Tel: 07577572695
 Email: Jmahoneyarchitects@gmail.com

client
 Sarah & Dale Shaw

job title
 Cedarwoods
 Sheffield Road
 Oxpsring
 S36 8YW

drg title
 Existing Elevations

date February 2022 drawn JFM

scale 1:100 sheet A2

drwg no & revision
 DSS-JMA-ZZ-ZZ-DR-A-(10)102B