



■ COPYRIGHT
 THIS DRAWING IS THE SOLE COPYRIGHT OF KILMARTIN PLOWMAN & PARTNERS LTD AND NO REPRODUCTION IS PERMITTED WITHOUT THE WRITTEN PERMISSION OF KILMARTIN PLOWMAN & PARTNERS LTD.
 DO NOT SCALE FROM THIS DRAWING AND DIMENSIONS ON SITE SHOULD BE BROUGHT TO THE ATTENTION OF KILMARTIN PLOWMAN & PARTNERS LTD.
 WORK AND MATERIALS MUST COMPLY WITH THE CURRENT BUILDING REGULATIONS AND CODES OF PRACTICE AND BE MADE IN ACCORDANCE WITH BUILDING SPECIFICATIONS AND OTHER RELEVANT REGULATIONS.


KPP
 ARCHITECTS
 KILMARTIN PLOWMAN & PARTNERS LIMITED

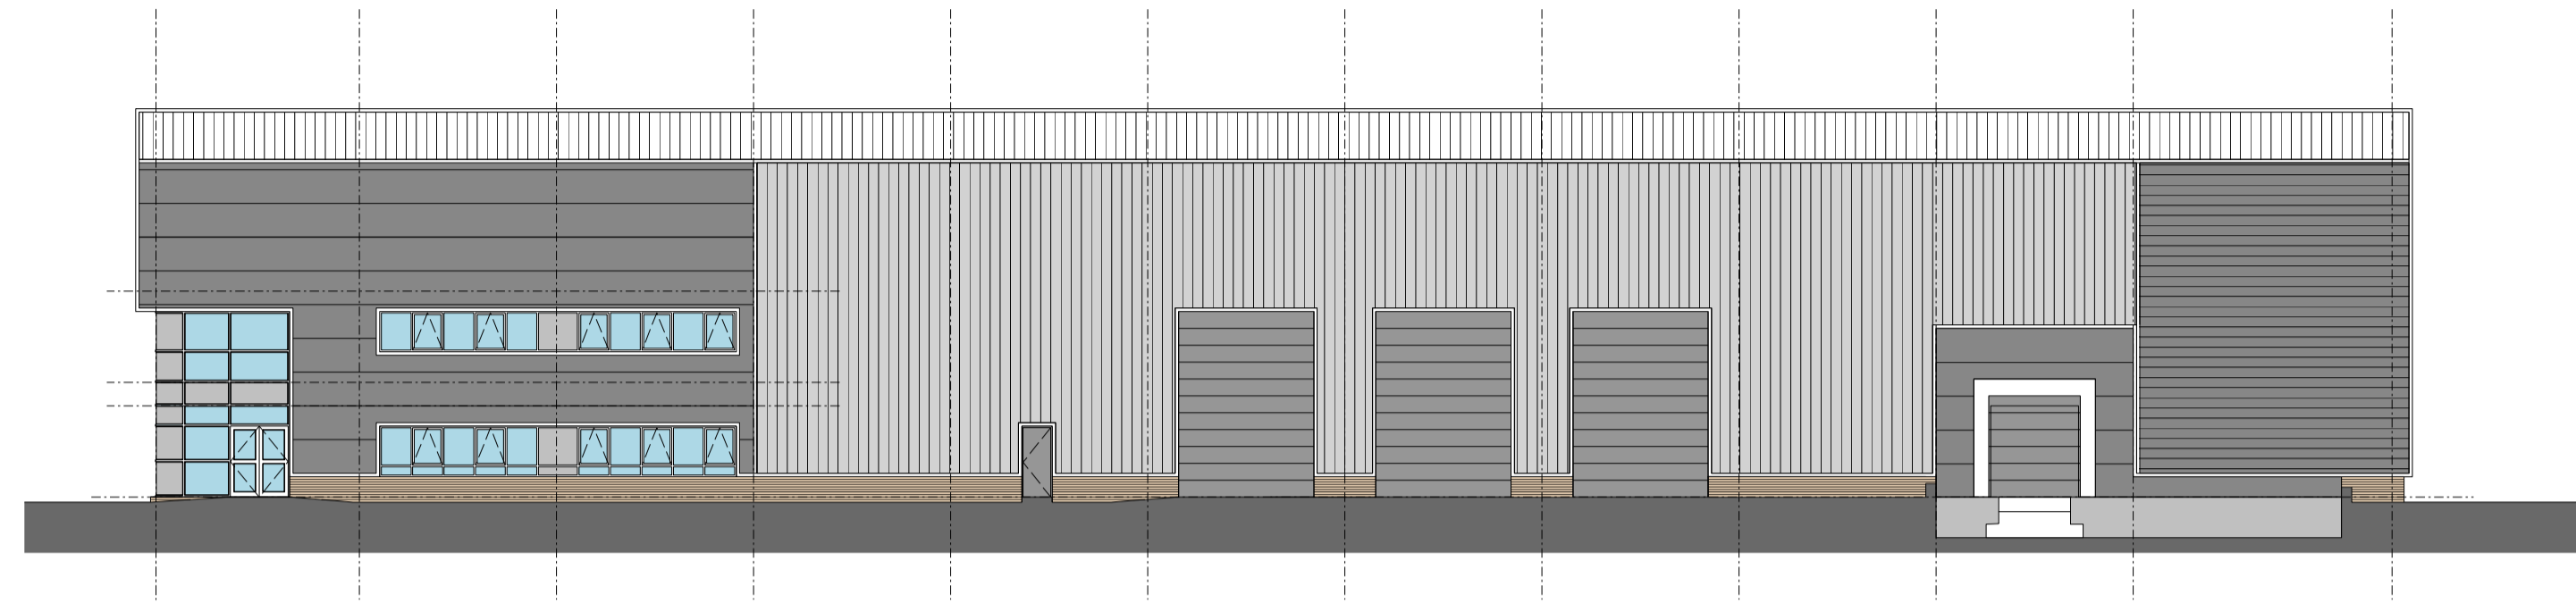


EAST ELEVATION

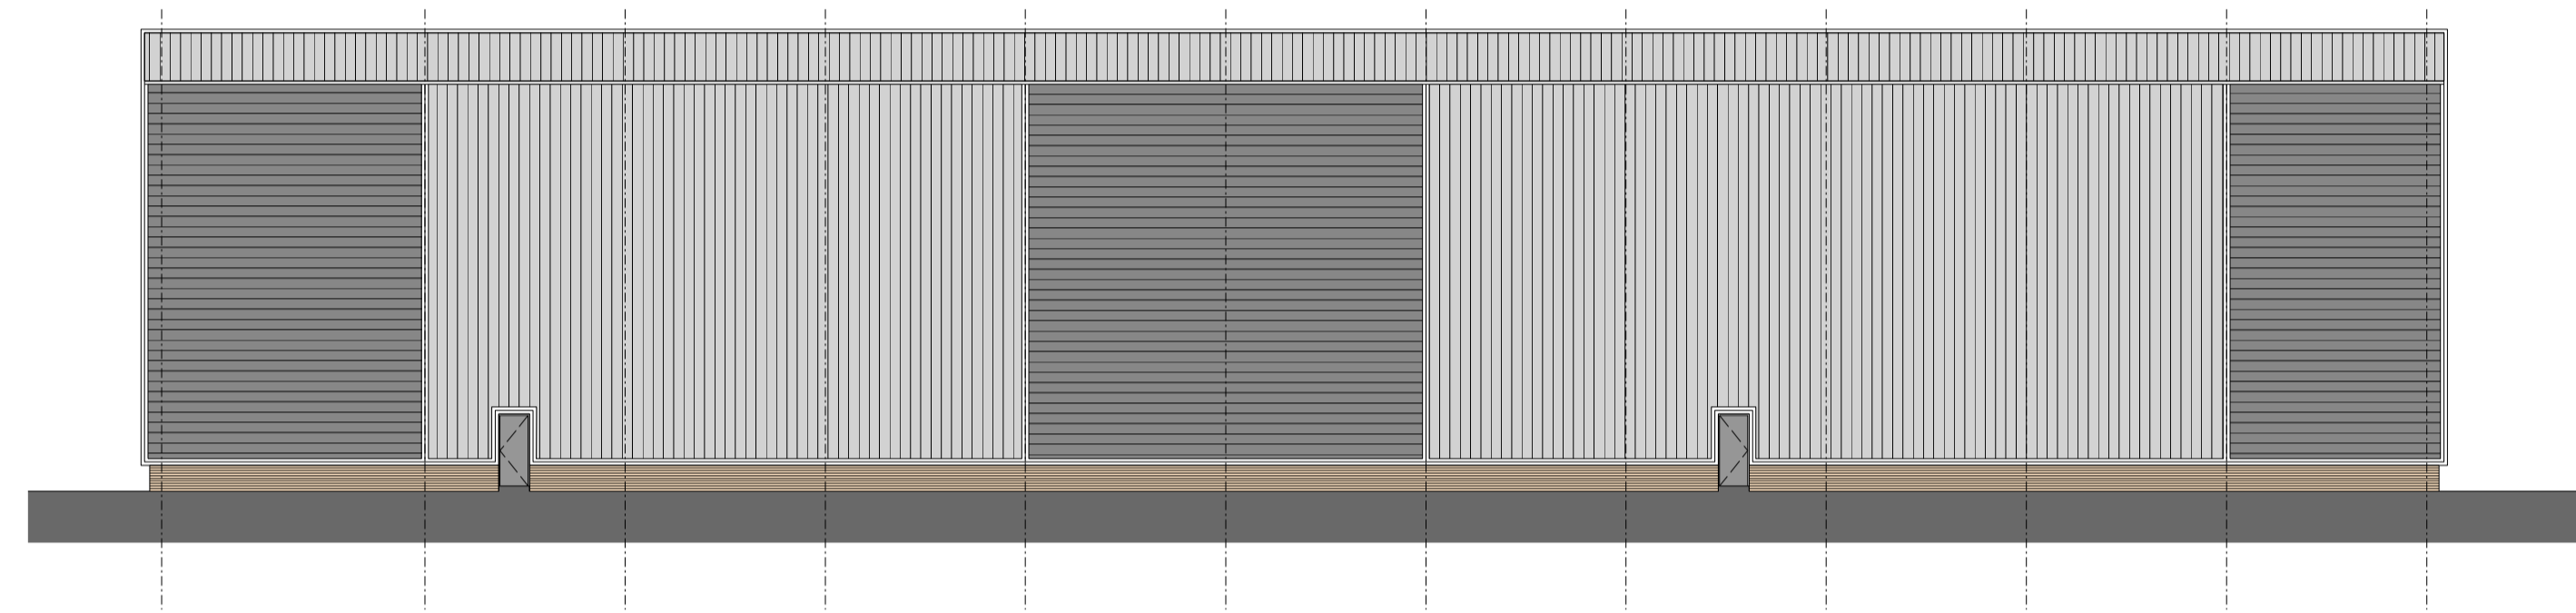


WEST ELEVATION

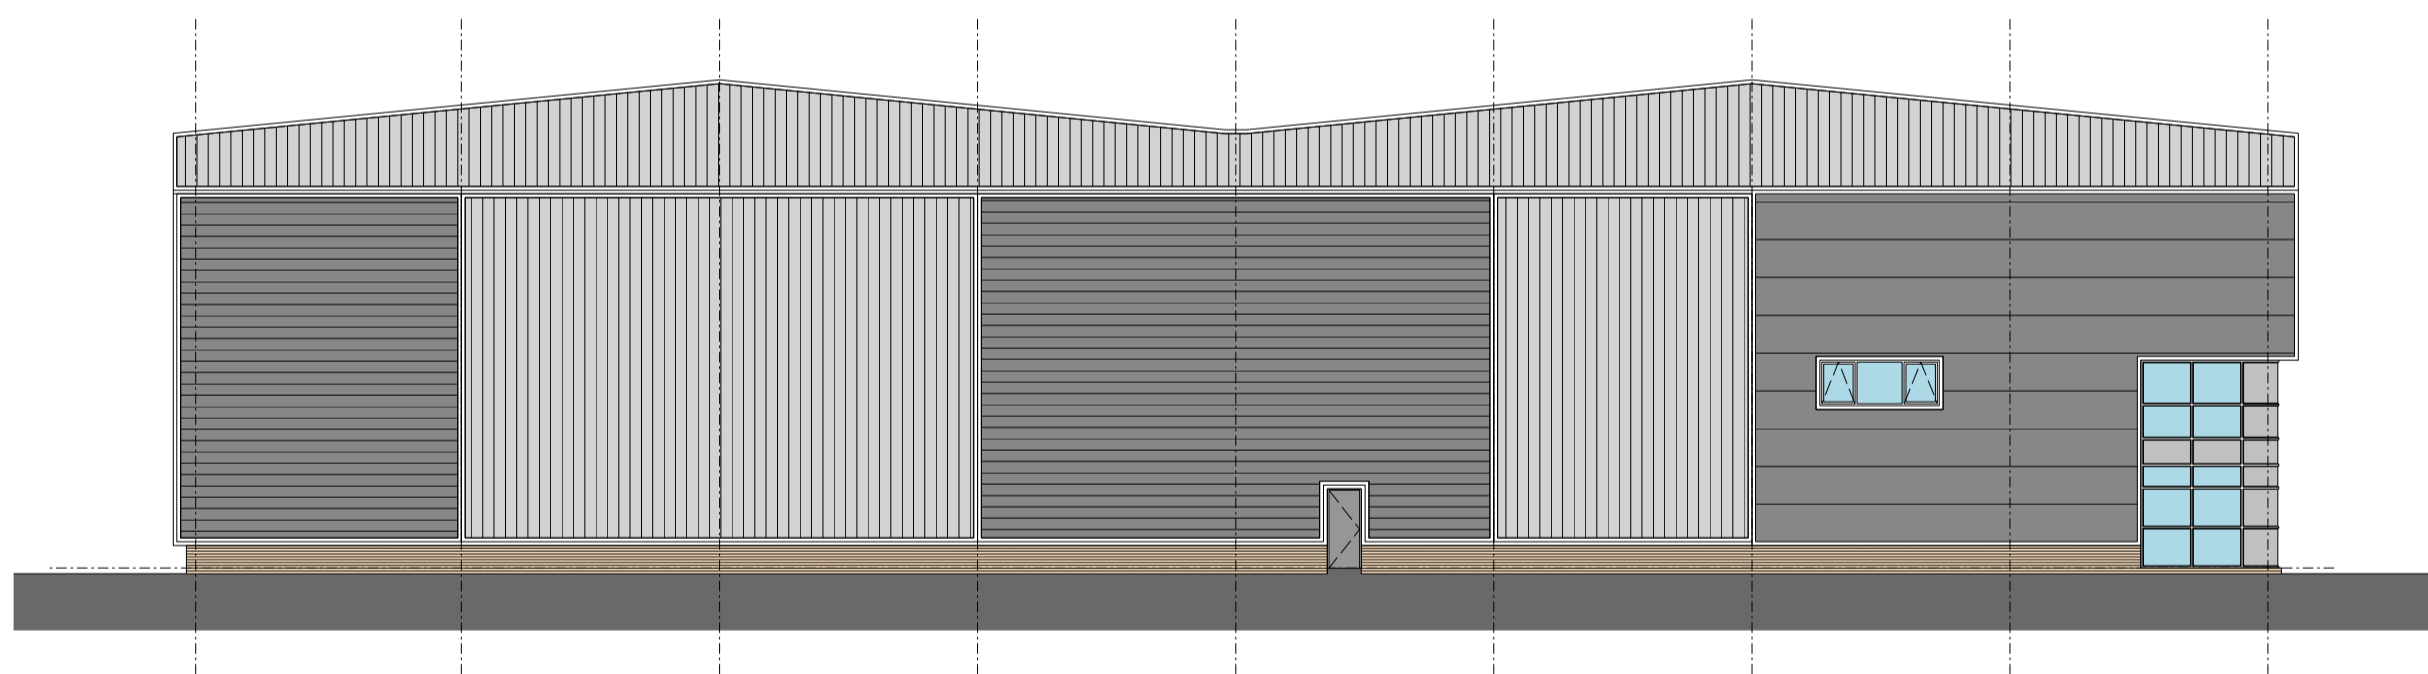

SOUTH ELEVATION

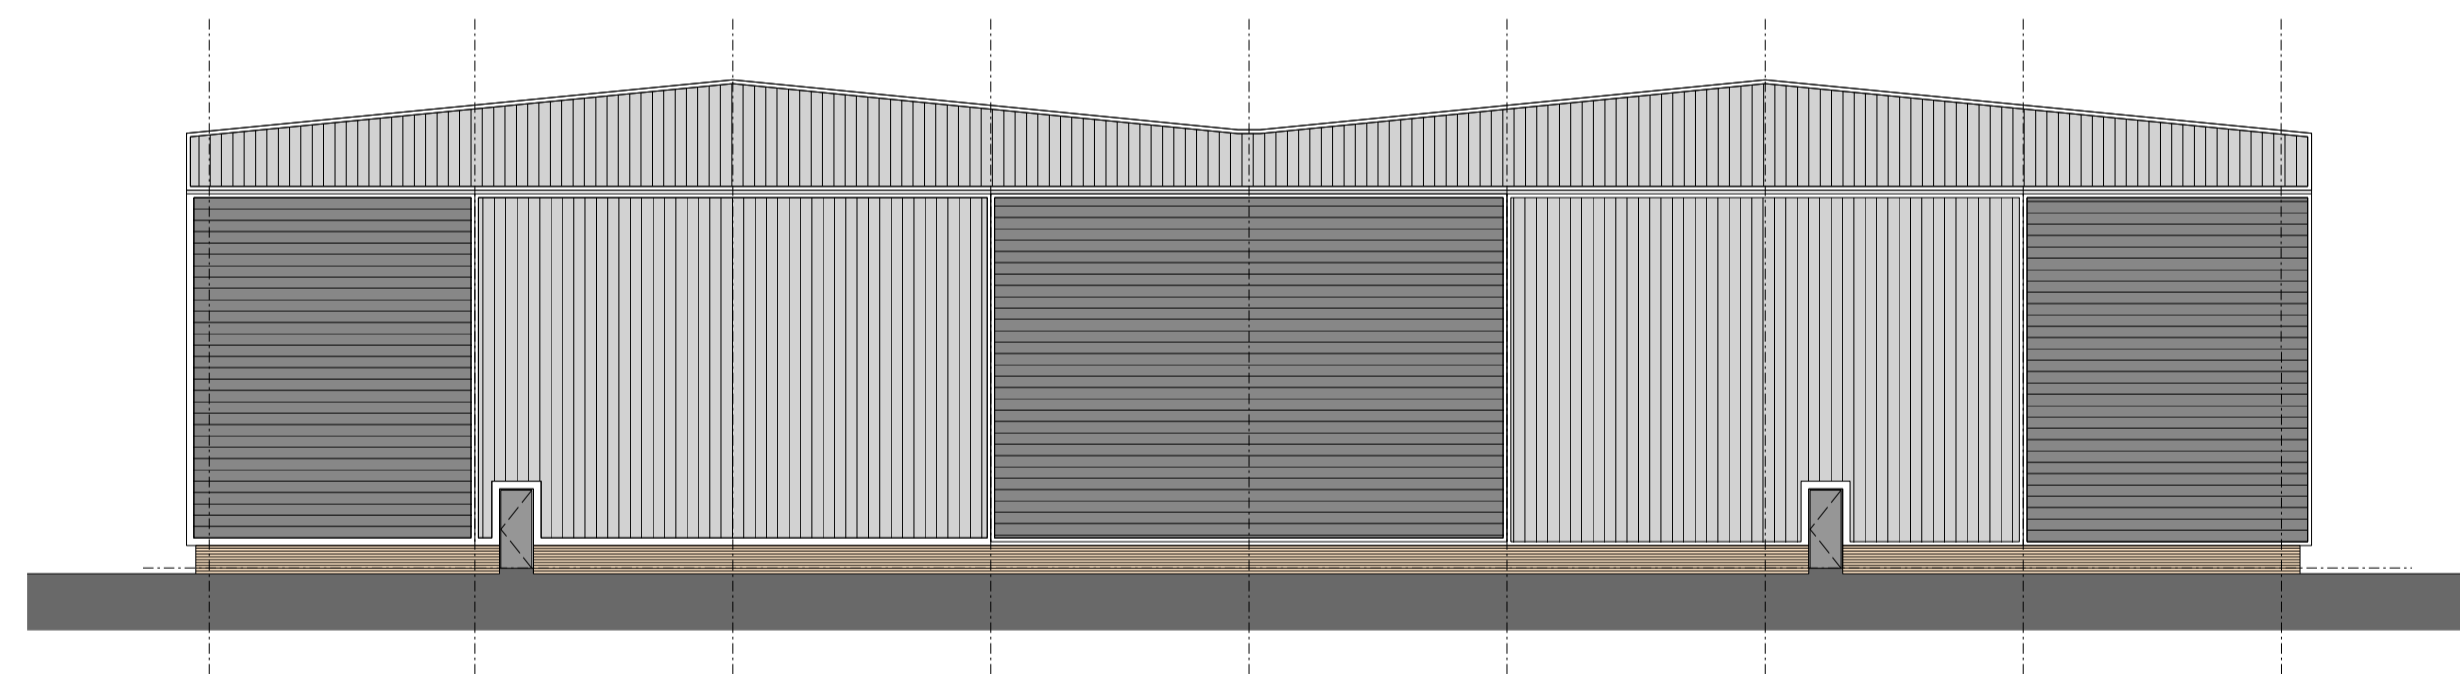

NORTH ELEVATION

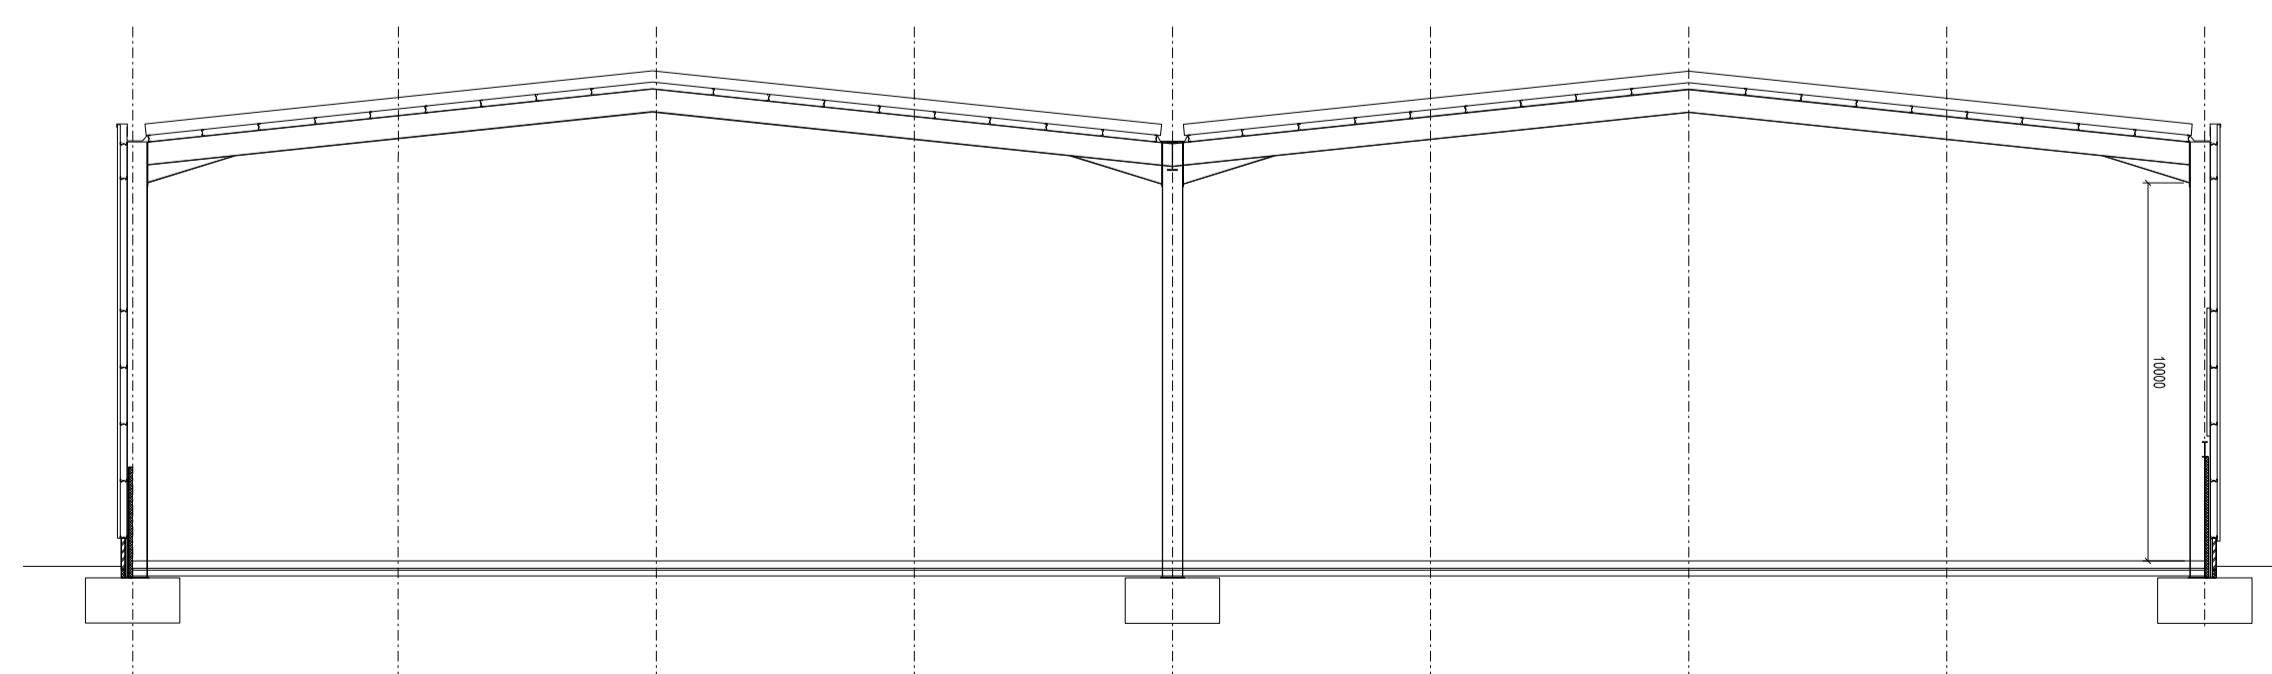

TYPICAL SECTION

REV	DRAWN	DATE	DESCRIPTION
PH	AB	DEC 15	UPDATED FOLLOWING AGENTS COMMENTS
PS	JM	DEC 15	UPDATED TO SUIT LAYOUT PLAN ALTERATIONS

KPP
 ARCHITECTS
 KILMARTIN PLOWMAN & PARTNERS LIMITED

- LODGE HOUSE 12 TOWN STREET
HORSFORTH LEEDS LS18 4RJ
- T: 0113 239 0460 F: 0113 239 0475
- E: architects@kpp-leeds.co.uk
- W: www.kpp-leeds.co.uk

PROJECT TITLE
**TANKERSLEY PARK
 BARNSELY**

TITLE
UNIT 3 ELEVATIONS

STATUS	PLANNING	SCALE	1:200 @A1	DATE	AS
FILE	P:\PROJECTS\2	DATE		REVISION	NOV/15
PROJECT	1979	DRAWING	207	REVISION	P4