







THIS DRAWING IS PRODUCED FOR USE IN THIS PROJECT ONLY AND MAY NOT BE USED FOR ANY OTHER PURPOSE. THE ORIGINATOR ACCEPTS NO LIABILITY FOR THE USE OF THIS DRAWING OTHER THAN THE PURPOSE FOR WHICH IT WAS INTENDED IN CONNECTION WITH THIS PROJECT AS RECORDED IN THE PURPOSE FOR ISSUE AND FILE STATUS CODE.

THIS DRAWING MAY NOT BE REPRODUCED IN ANY FORM WITHOUT PRIOR WRITTEN AGREEMENT.

© CROWN COPYRIGHT AND DATABASE RIGHTS - ORDNANCE SURVEY LICENCE NUMBER 100019346.

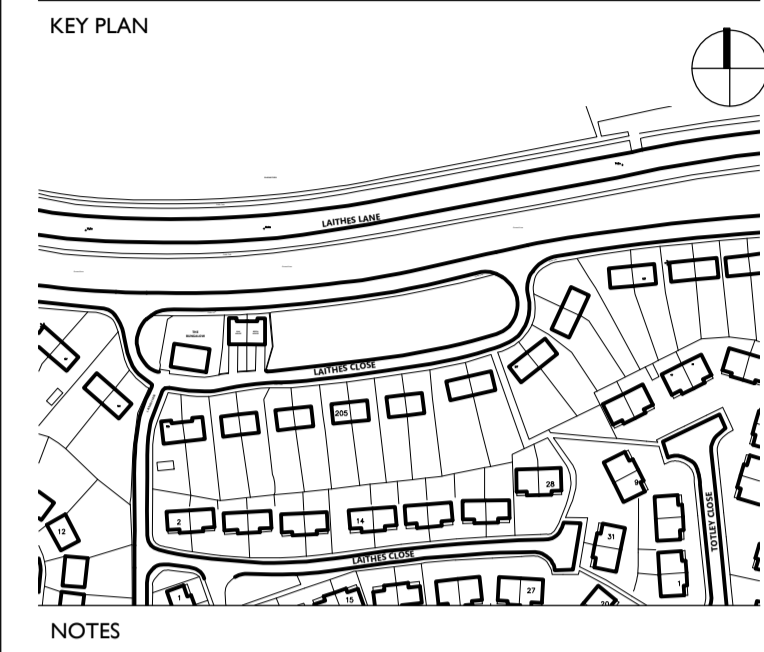

- Legend
- Fence Type A - 1800mm high concrete 'H' post and feather edge close boarded fence with concrete gravel board (Green)
 - Fence Type B - 900mm high metal railings, Black (Red)
 - Wall Type A - Brickwork walling with piers and timber fencing infill (Pink)
 - Wall Type B - 900mm high brickwork wall (Blue)

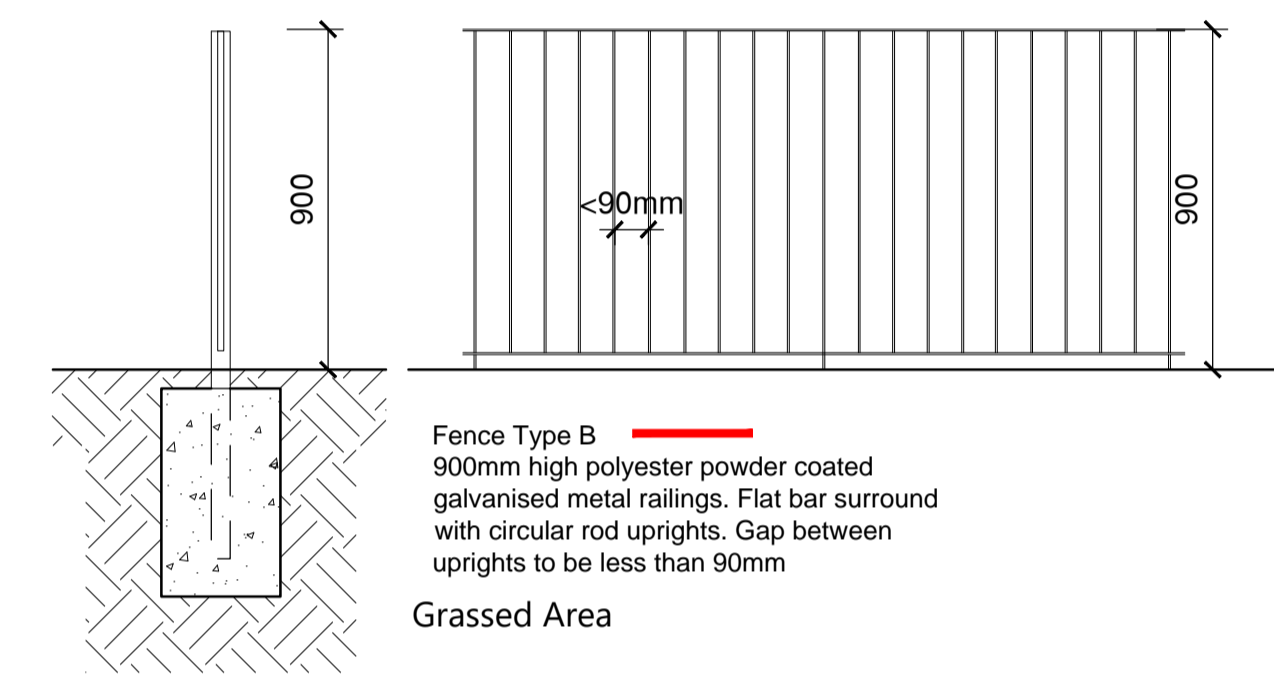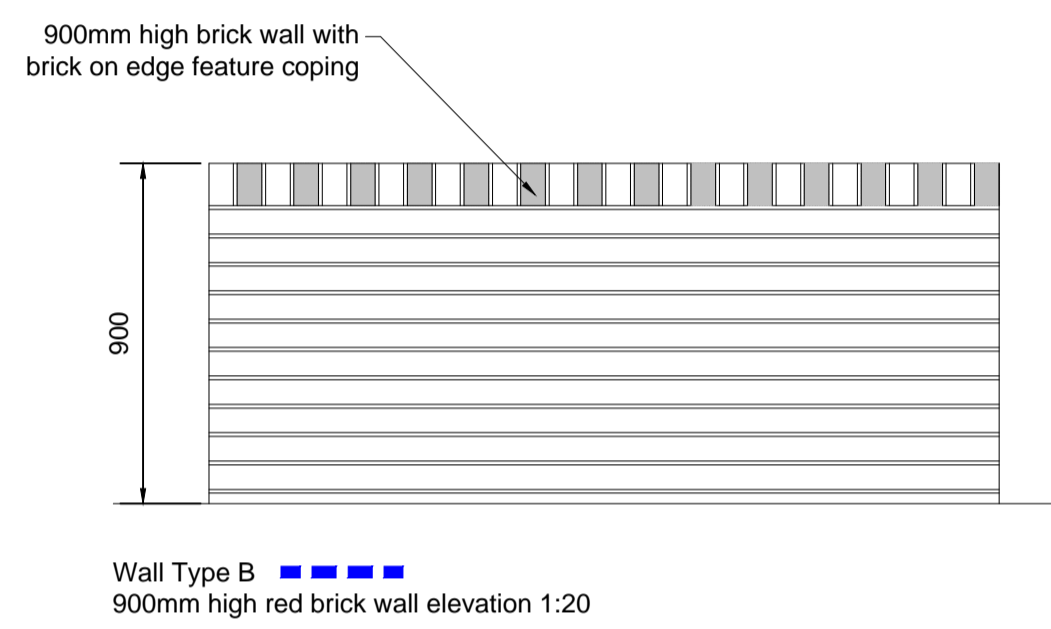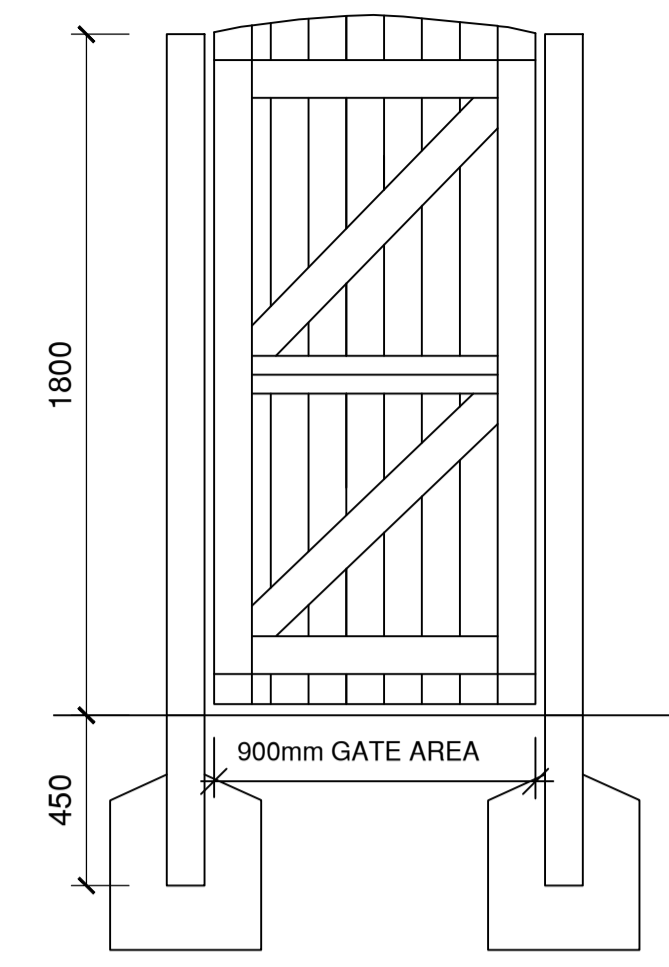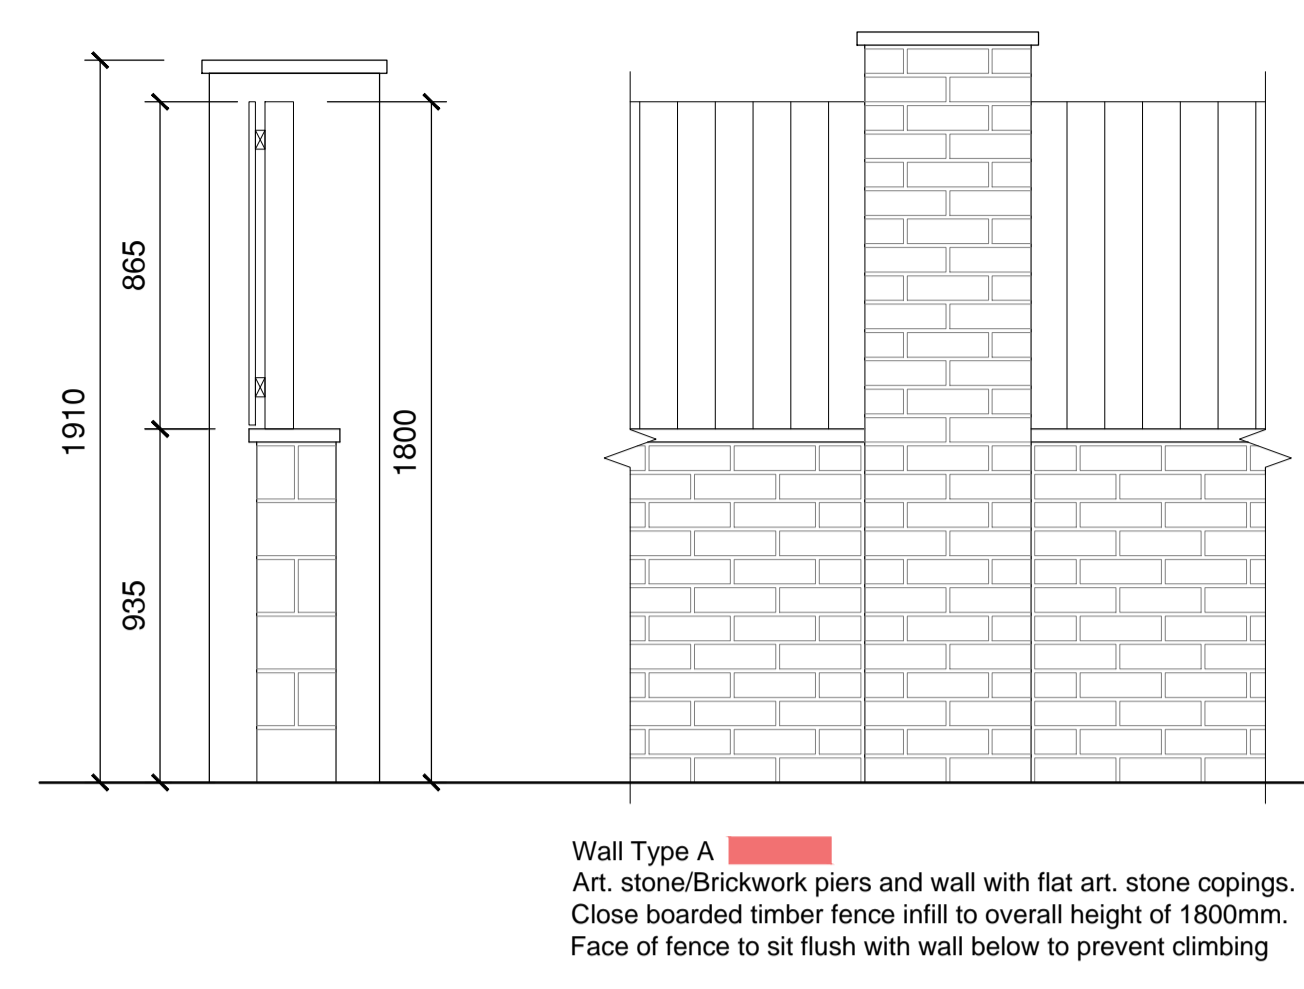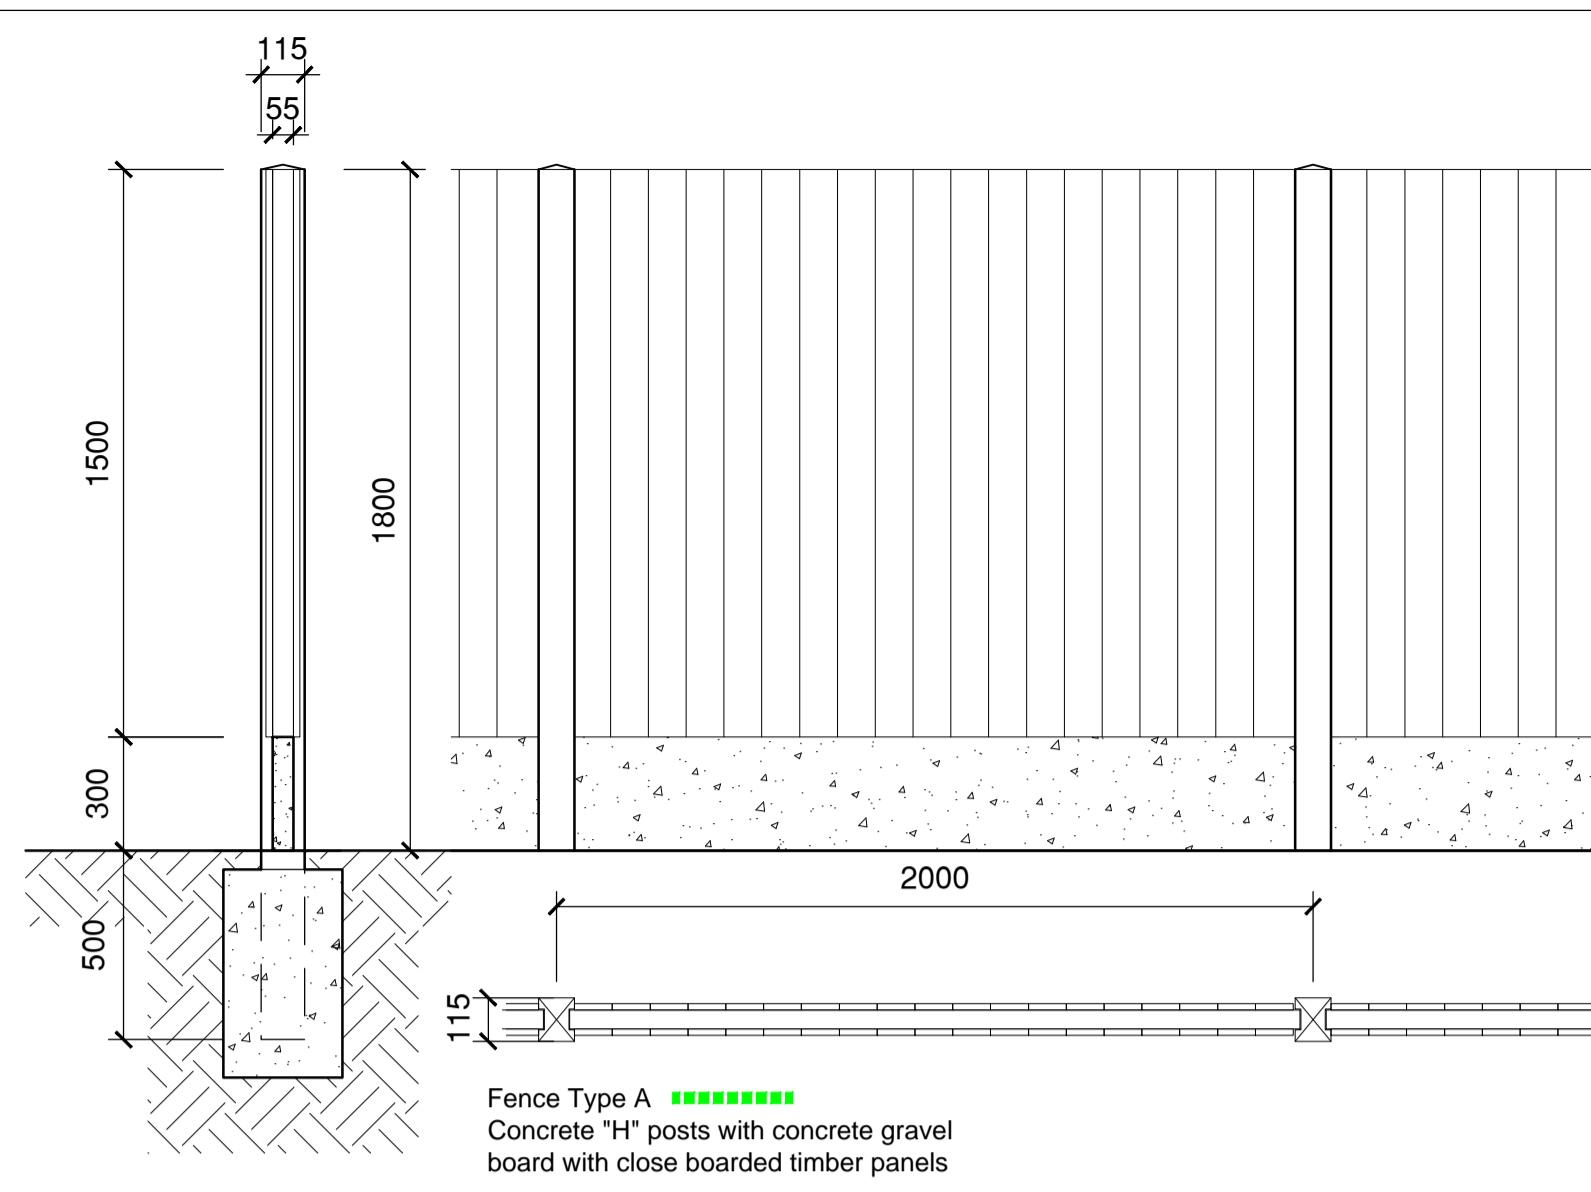

Rev	Description	Date
P1	First Issue.	20.10.20

nps group

NPS Barnsley Ltd
Gateway Plaza, Sackville St, Barnsley, South Yorkshire, S70 2RD,
Tel: 01228 774005, Email: barnsley@nps.co.uk, web:www.nps.co.uk

CLIENT
BMBC Housing Growth

PROJECT
Laithes Lane

TITLE
Proposed Boundary Treatments

SCALE	DISCIPLINE	PROJECT NUMBER	
1:20, 1:125	ARCHITECT	103684	
DRAWING NUMBER	REV CODE		
NPS-XX-PL-DR-A-013	P1		
STATUS CODE	PURPOSE OF ISSUE	Drawn	BST
S2	PLANNING APPROVAL	Checked	Approved