



PROPOSED BUNGALOW REAR EXTENSION AND
ASSOCIATED RAISED PLATFORM
at No 21 TENTER'S GREEN, WORSBOROUGH
for Mr. J. BENNION.
SCALE - PLANS & SECTION = 1:50 ELEVATIONS = 1:100

EXISTING

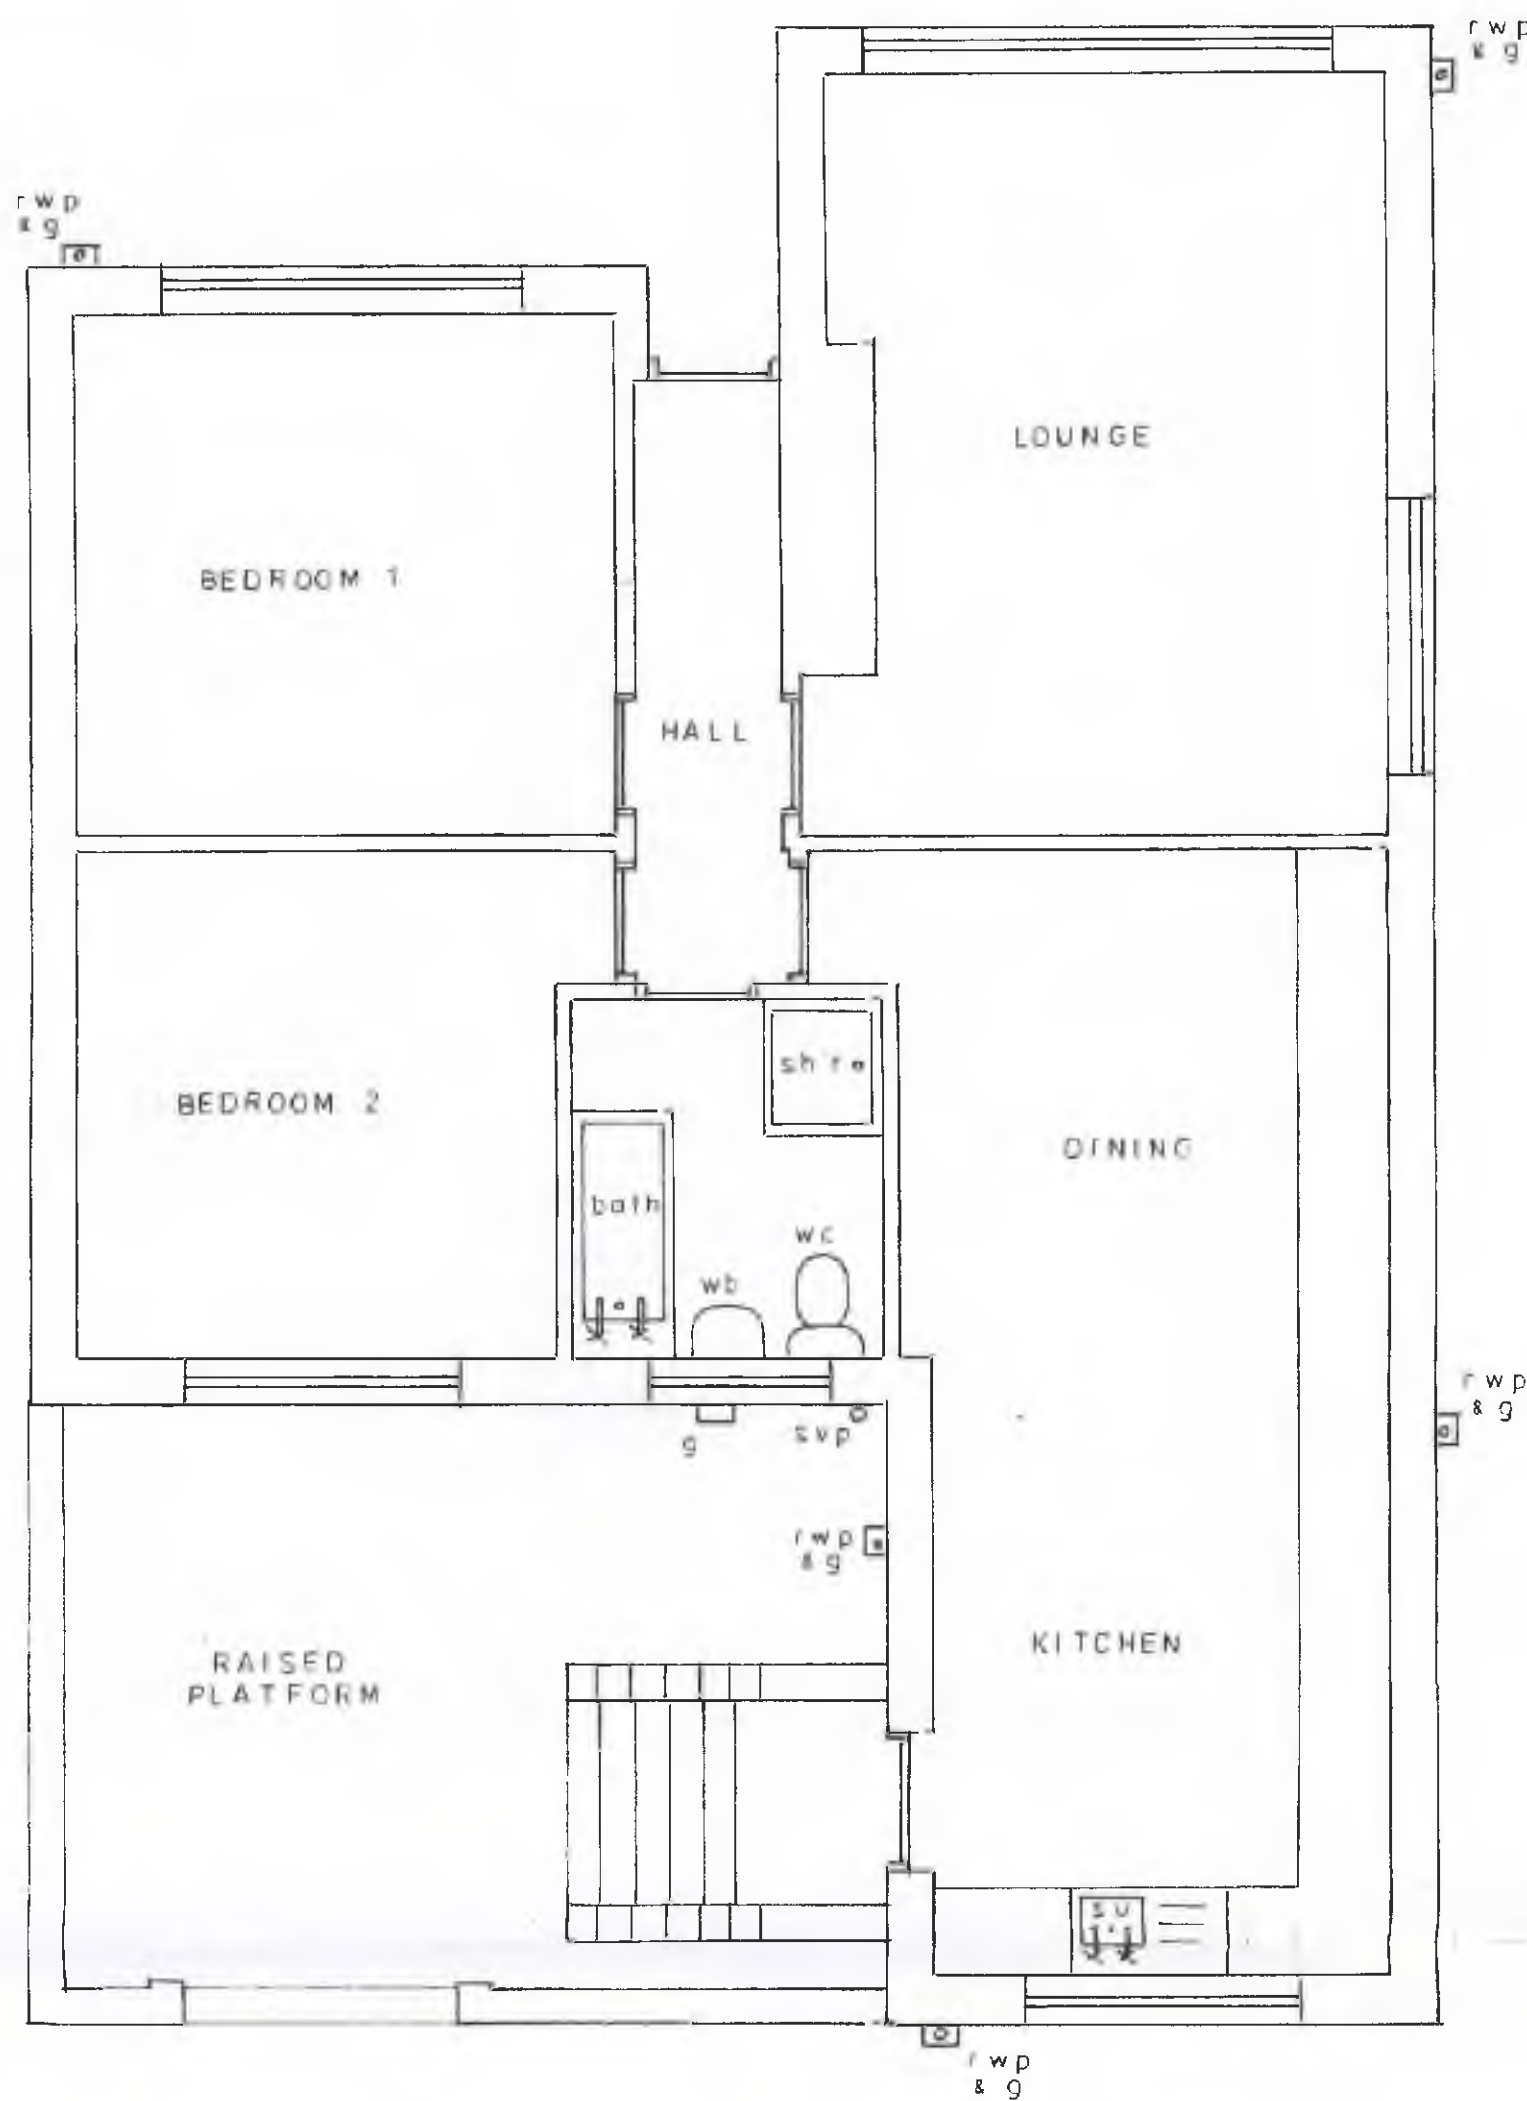


EXISTING PLAN

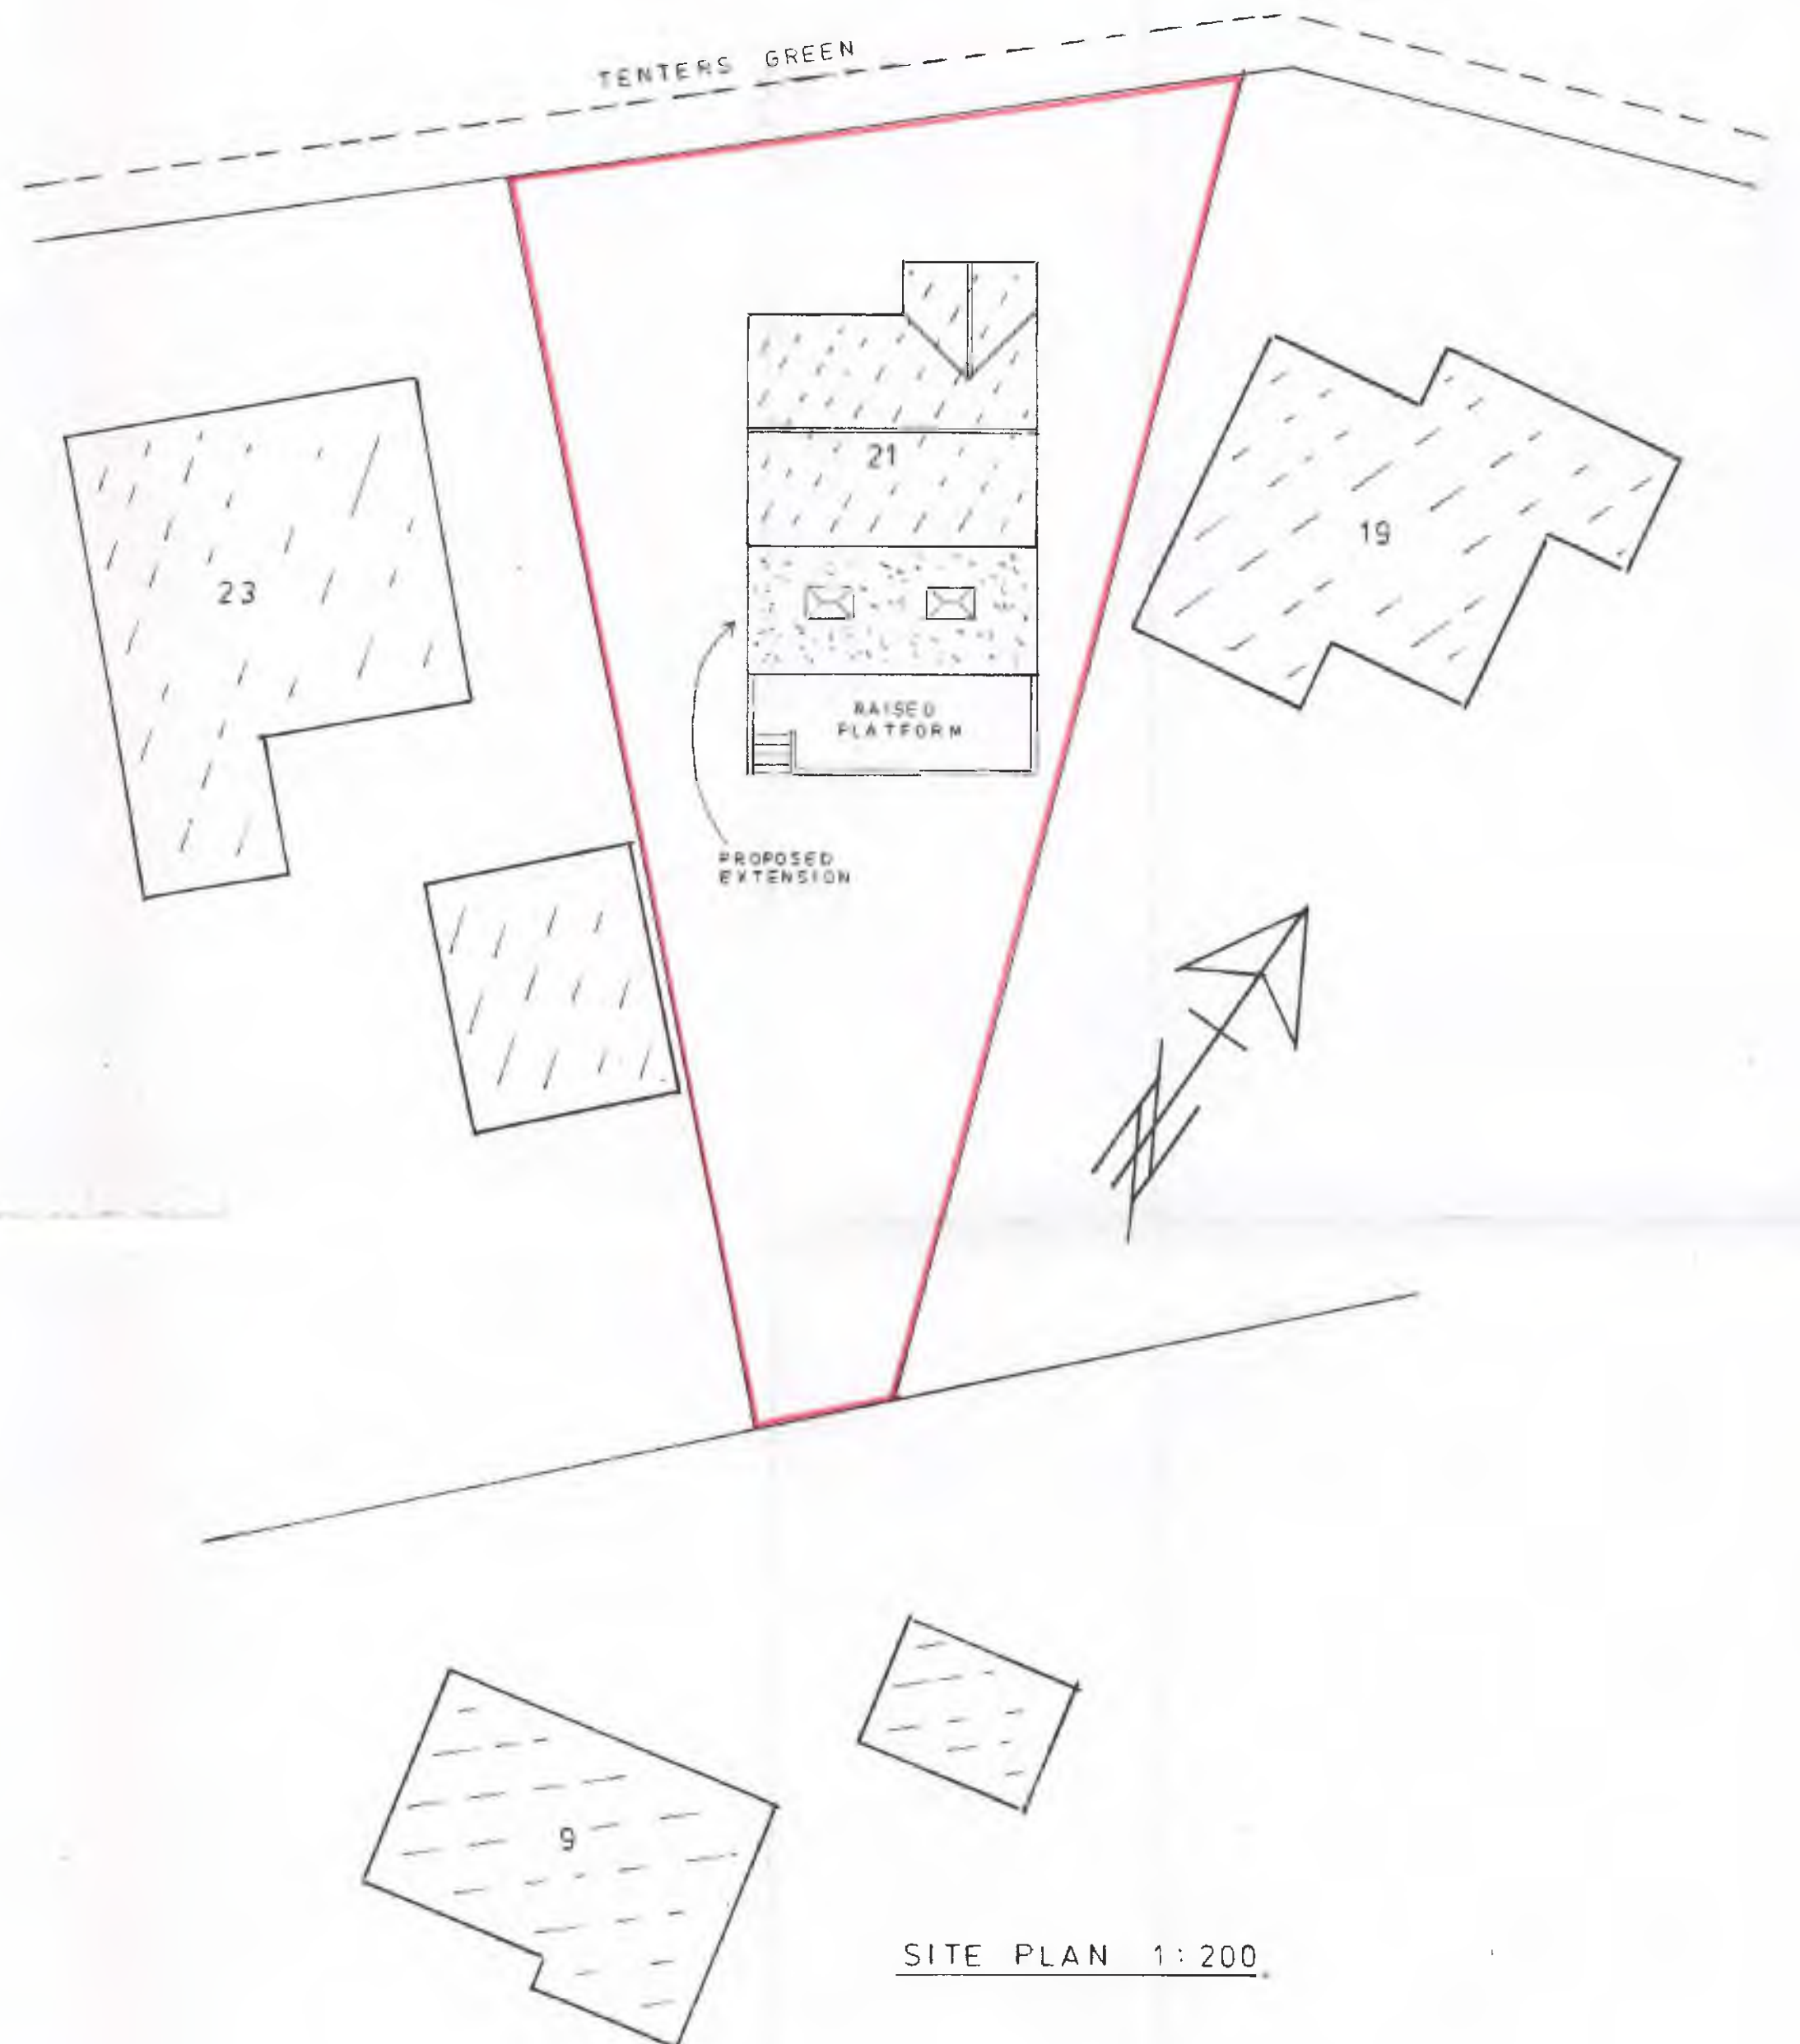

SITE PLAN 1:200



EXISTING REAR
SOUTH-EAST

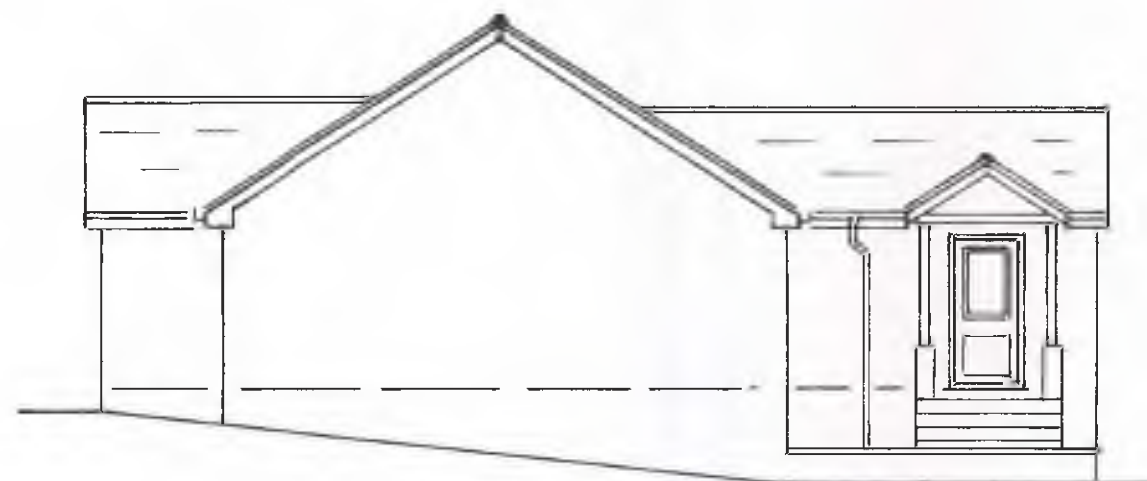


EXISTING SIDE
SOUTH-WEST




EXISTING SIDE
NORTH-EAST

PROPOSED BUNGALOW REAR EXTENSION AND
 ASSOCIATED RAISED PLATFORM
 at No 21 TENTER'S GREEN, WORSBOROUGH
 for Mr. J. BENNION.
 SCALE:- PLANS & SECTION = 1:50 ELEVATIONS = 1:100



PROPOSED

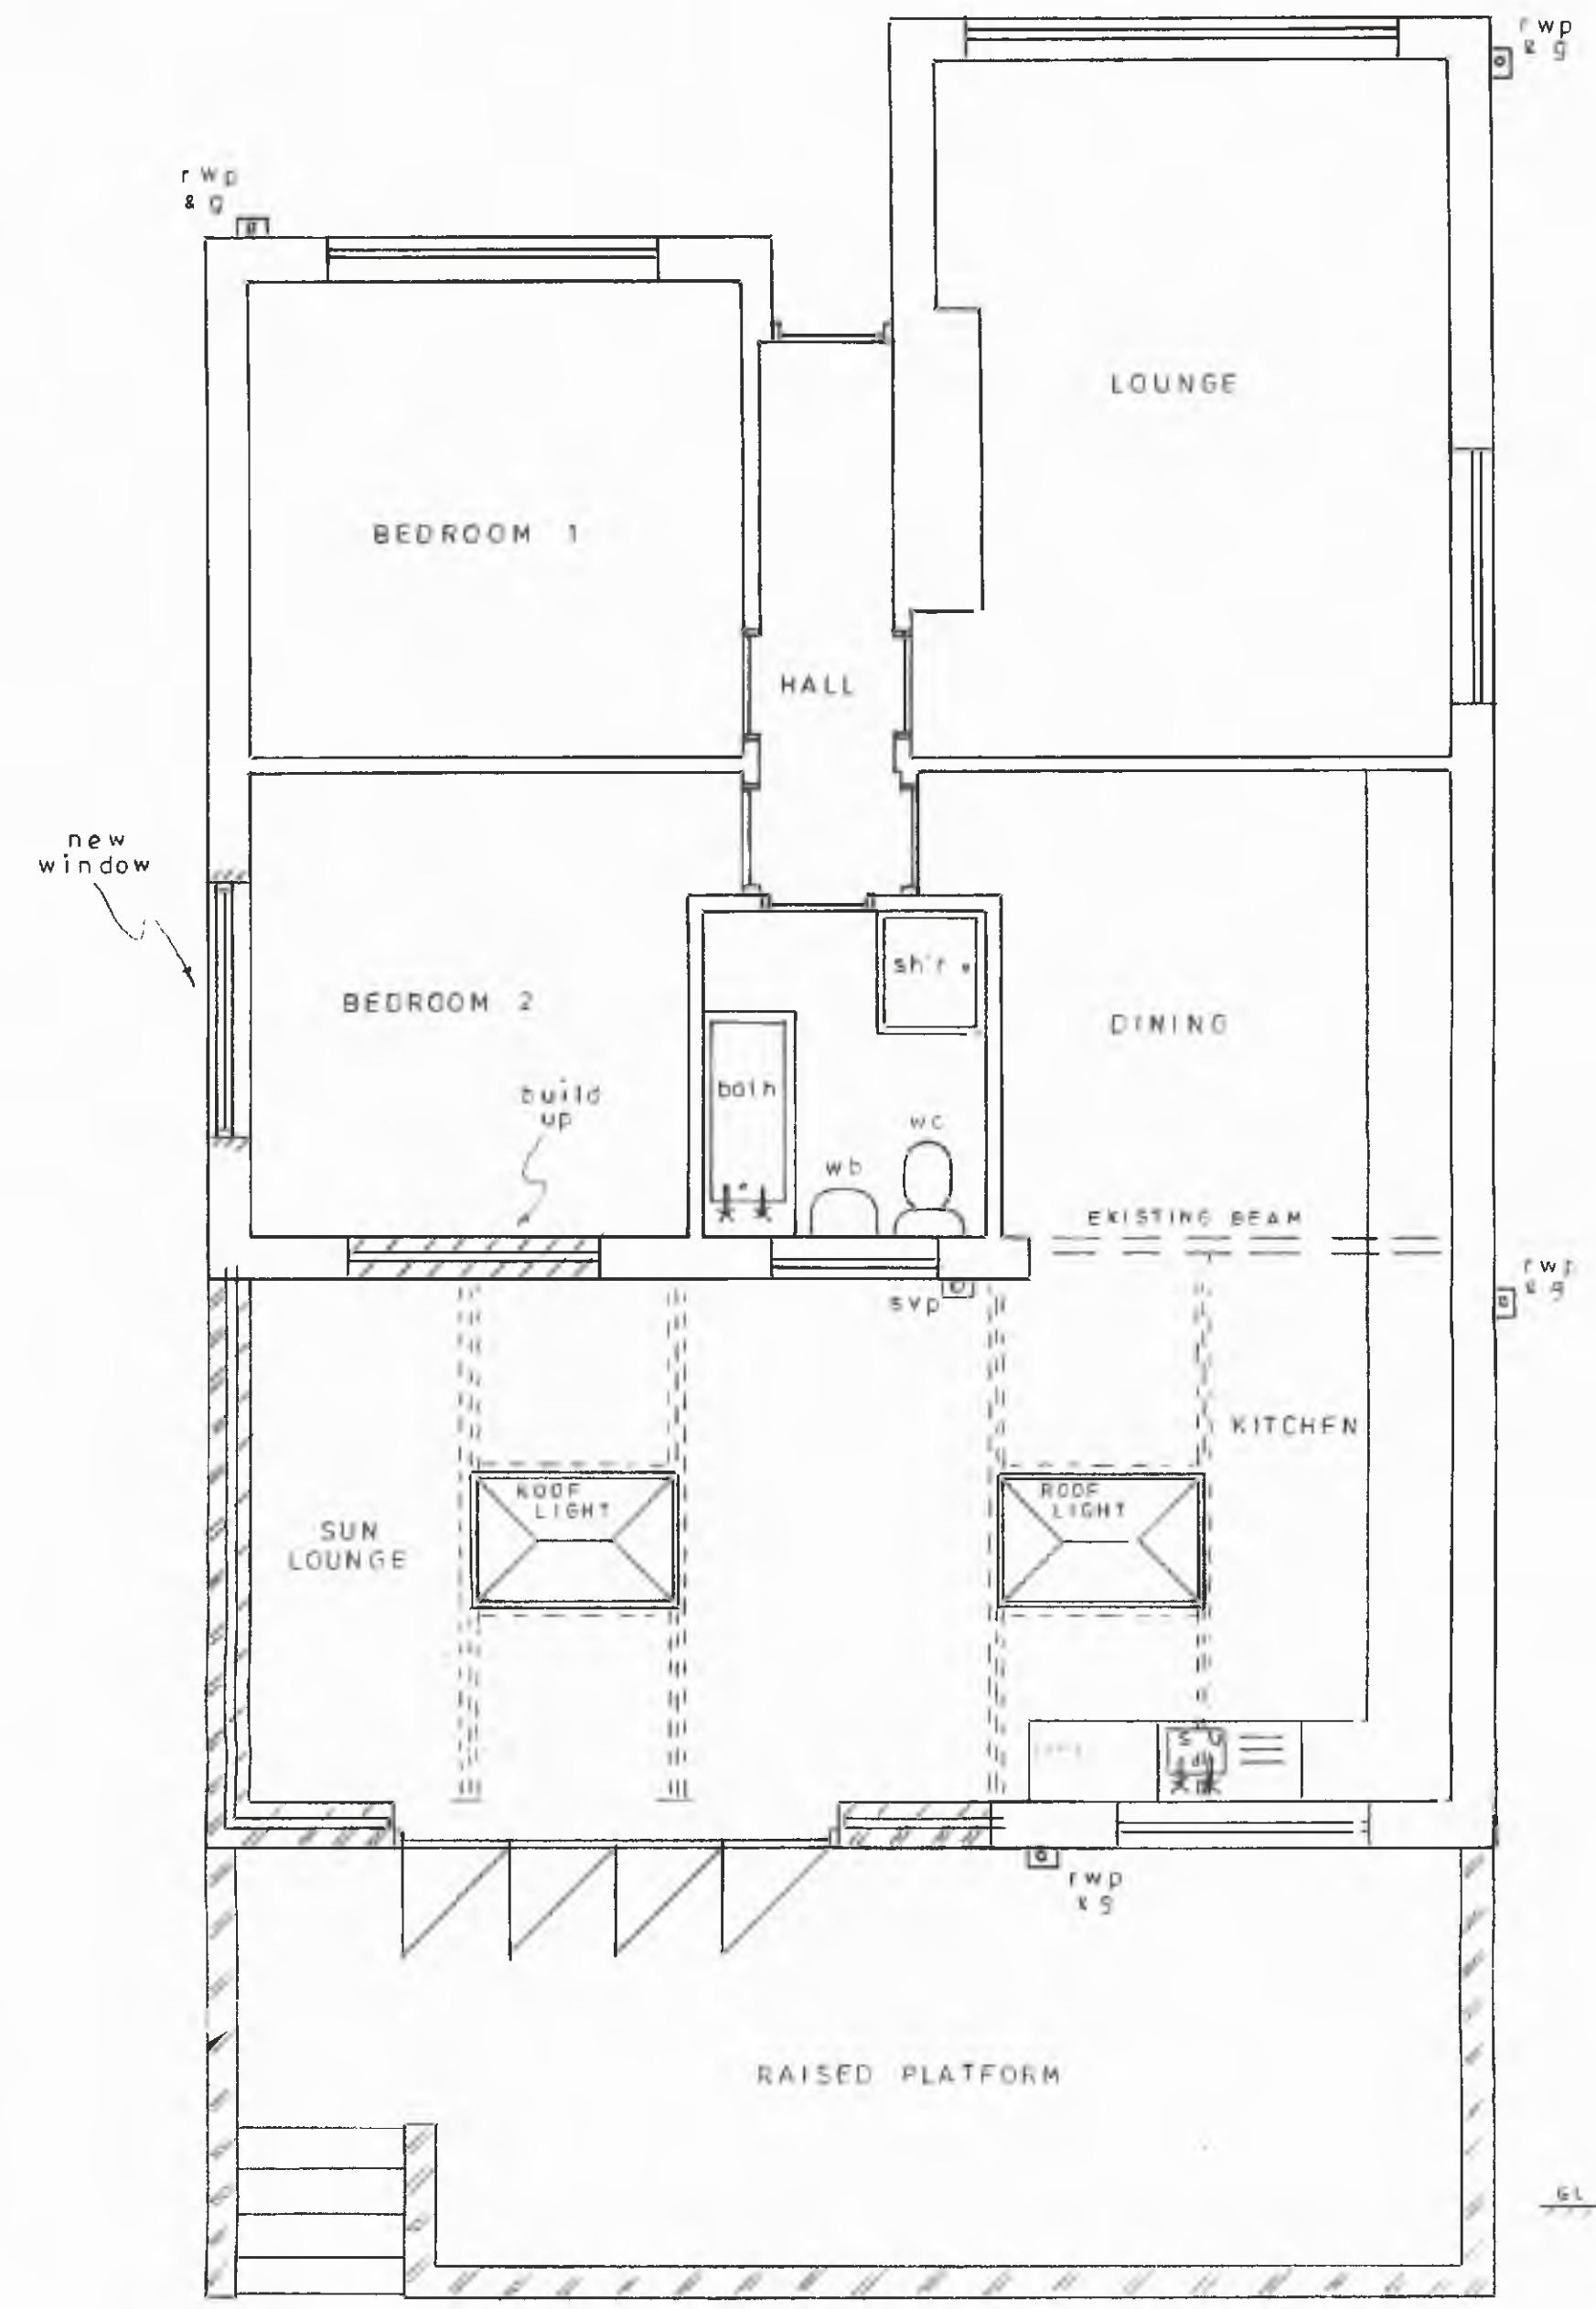

PROPOSED PLAN

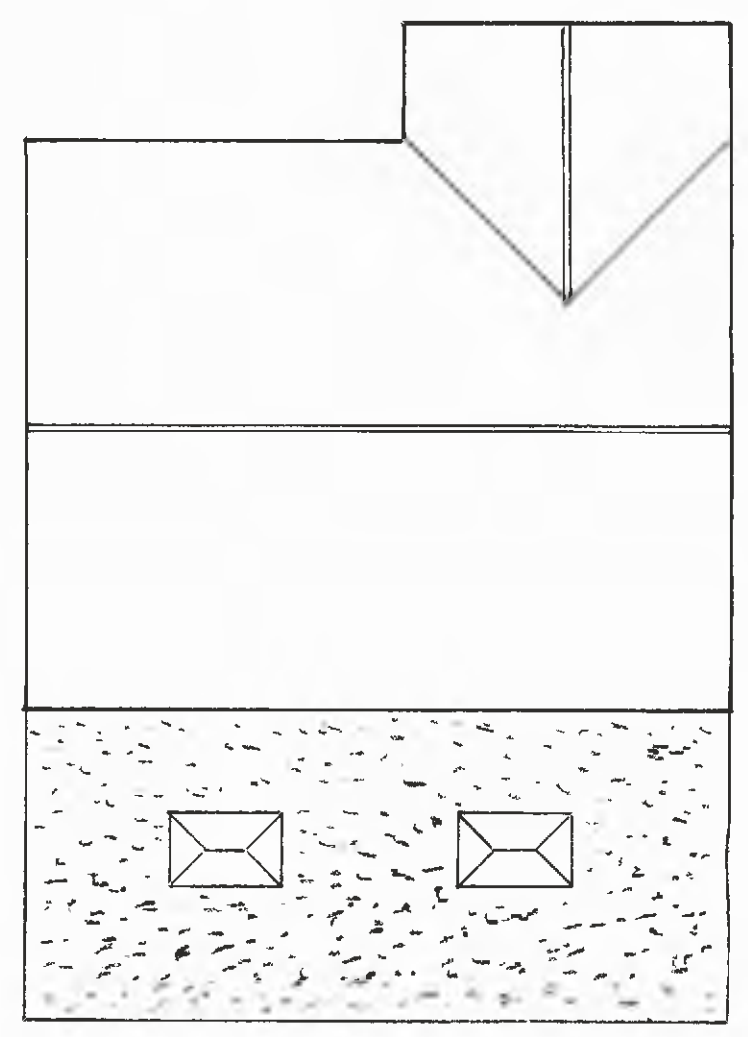

ROOF PLAN 1:100

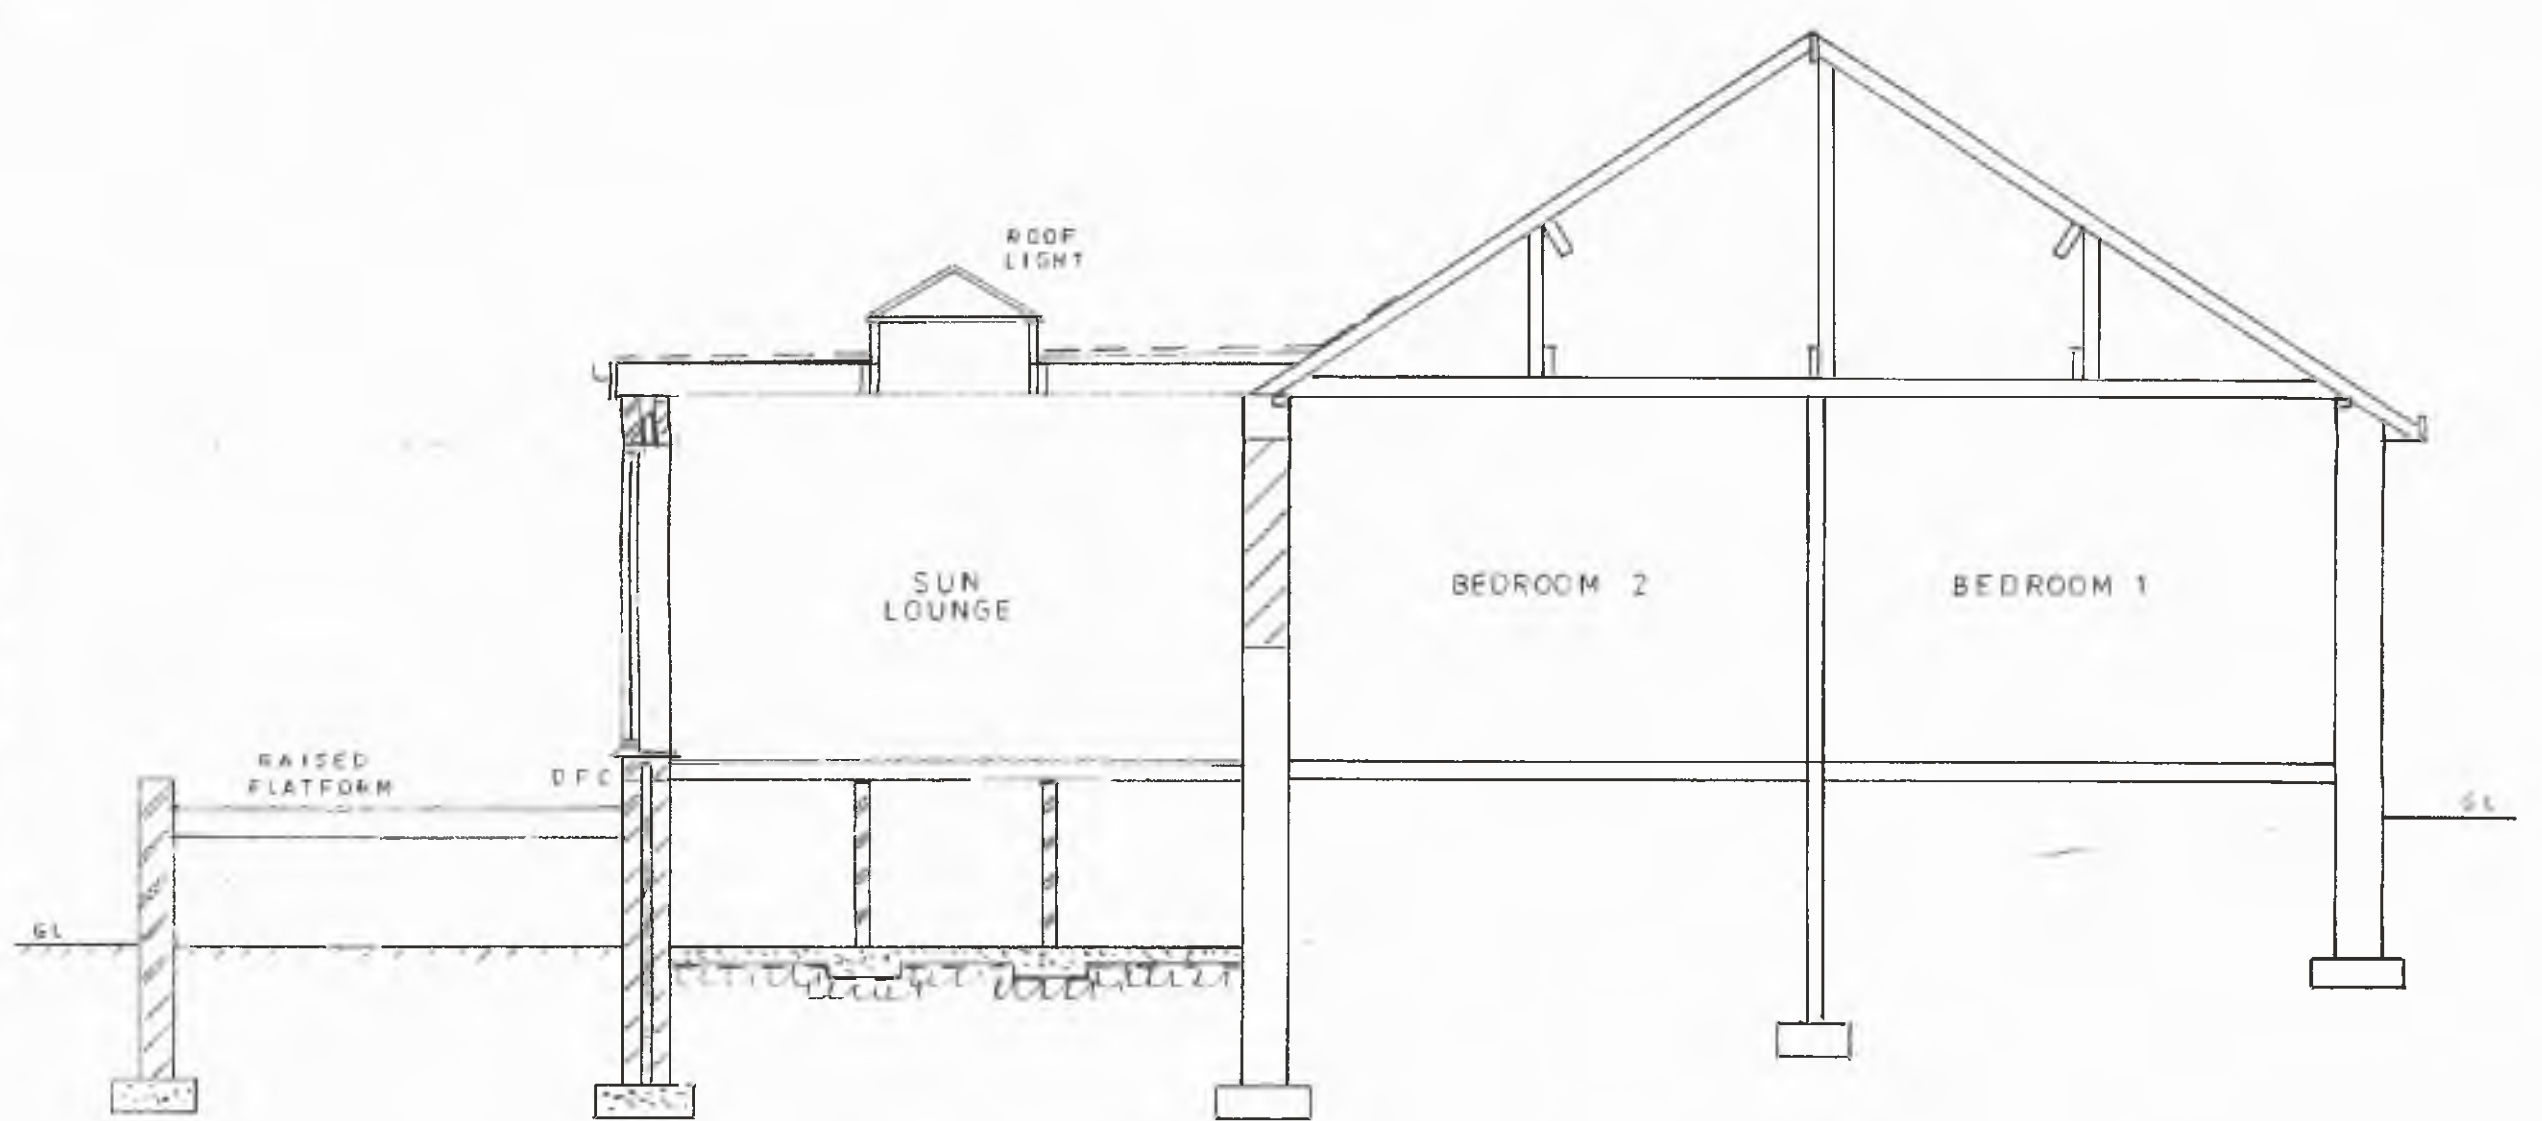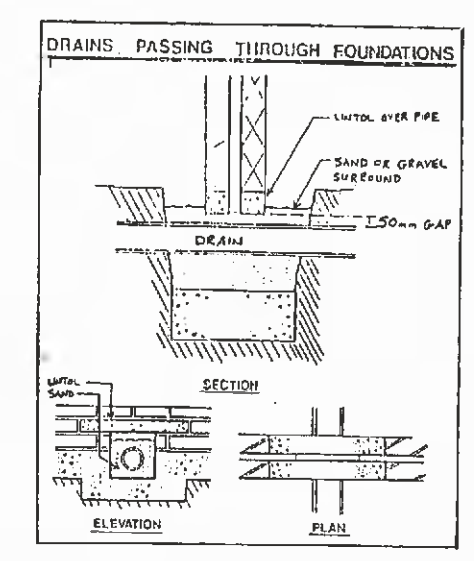


SECTION



PROPOSED REAR
 SOUTH-EAST



PROPOSED SIDE
 SOUTH-WEST

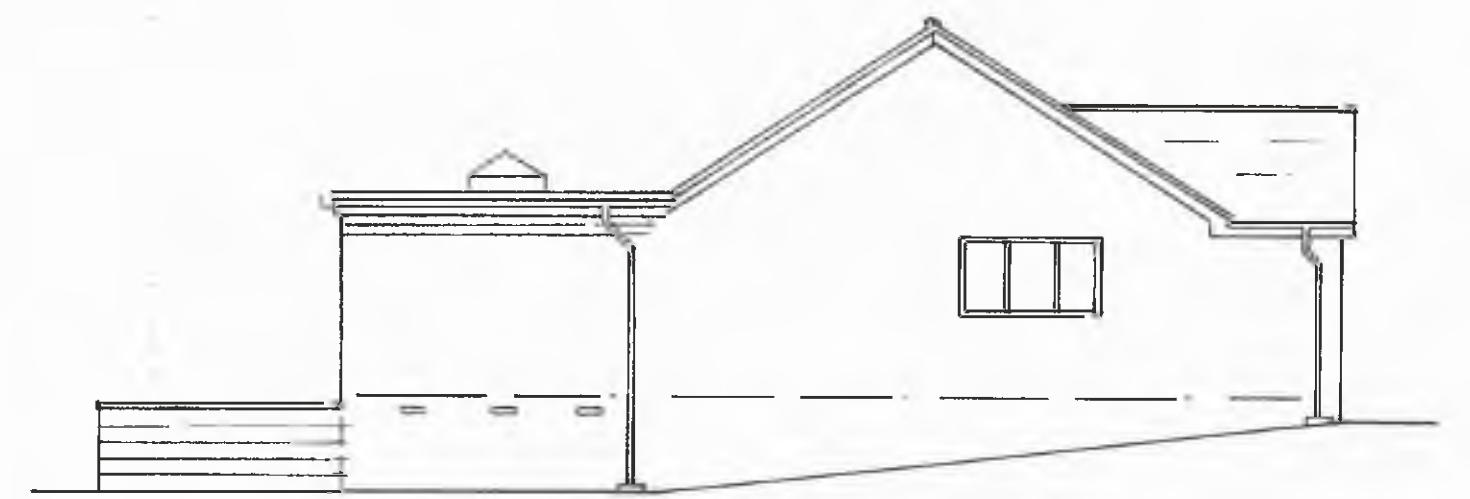

PROPOSED SIDE
 NORTH-EAST