



PART EXISTING DUT BUILDING
'A' TO REMAIN IN SITU


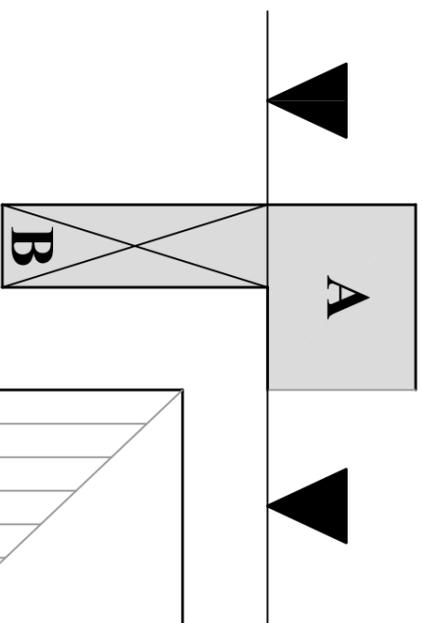


DEMOLISH PART EXISTING BRICK DUT
BUILDING 'B' TO MAKE WAY FOR SINGLE
STOREY EXTENSION

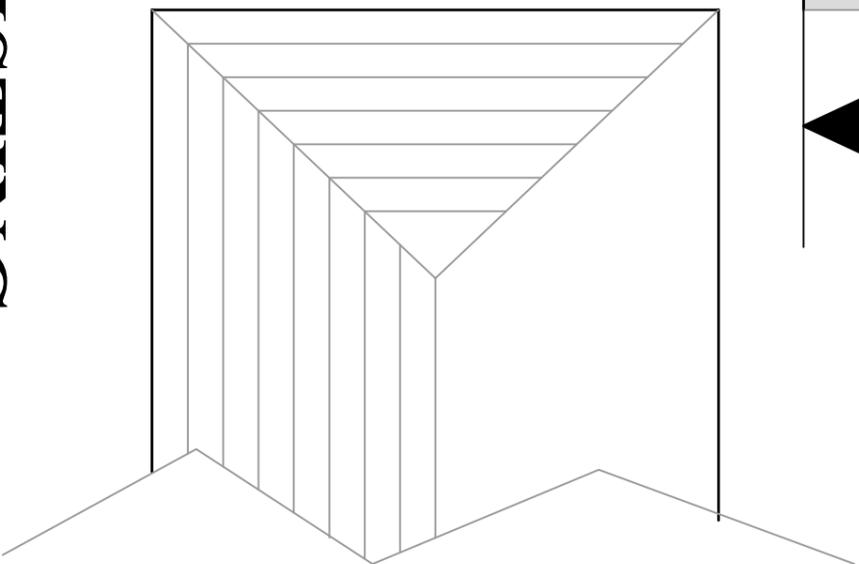

EXISTING

PART EXISTING BRICK DUT
BUILDING 'A' TO REMAIN IN
SITU

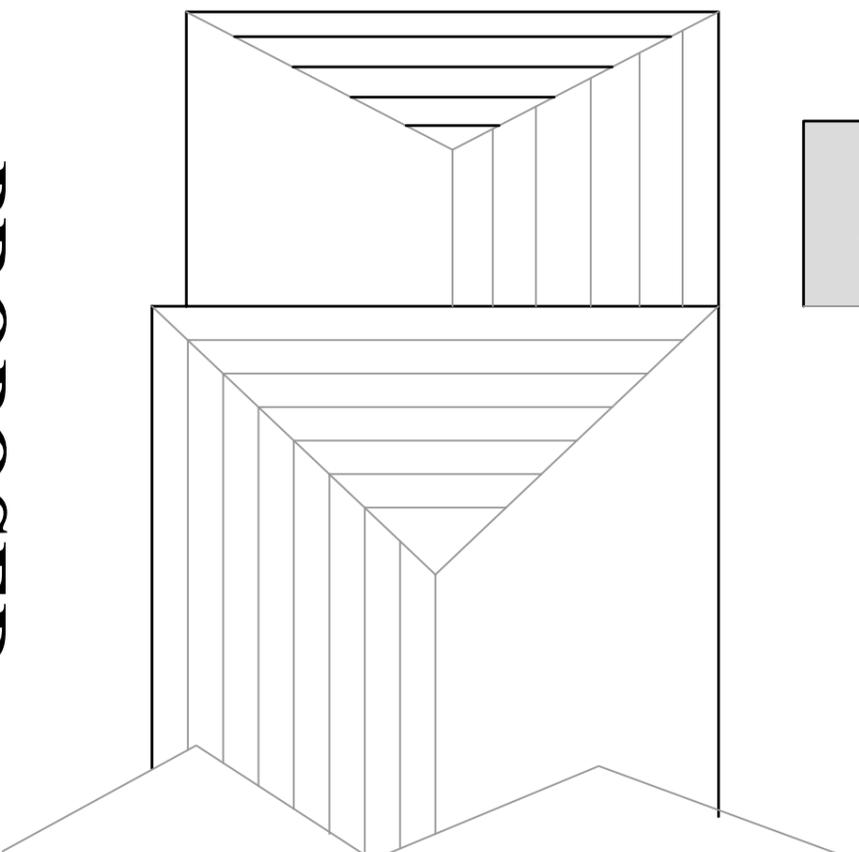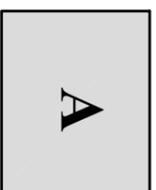

PROPOSED



ADDRESS
37 WILSON STREET
WOMBWELL,

TITLE
DRAWING SHOWING PART EXISTING EXTERNAL STORE, WC
TO BE DEMOLISHED



DRAWN
AD

SCALE 1:100 @ A3
DATE 04/08/2025

REV
DRG No 25/005