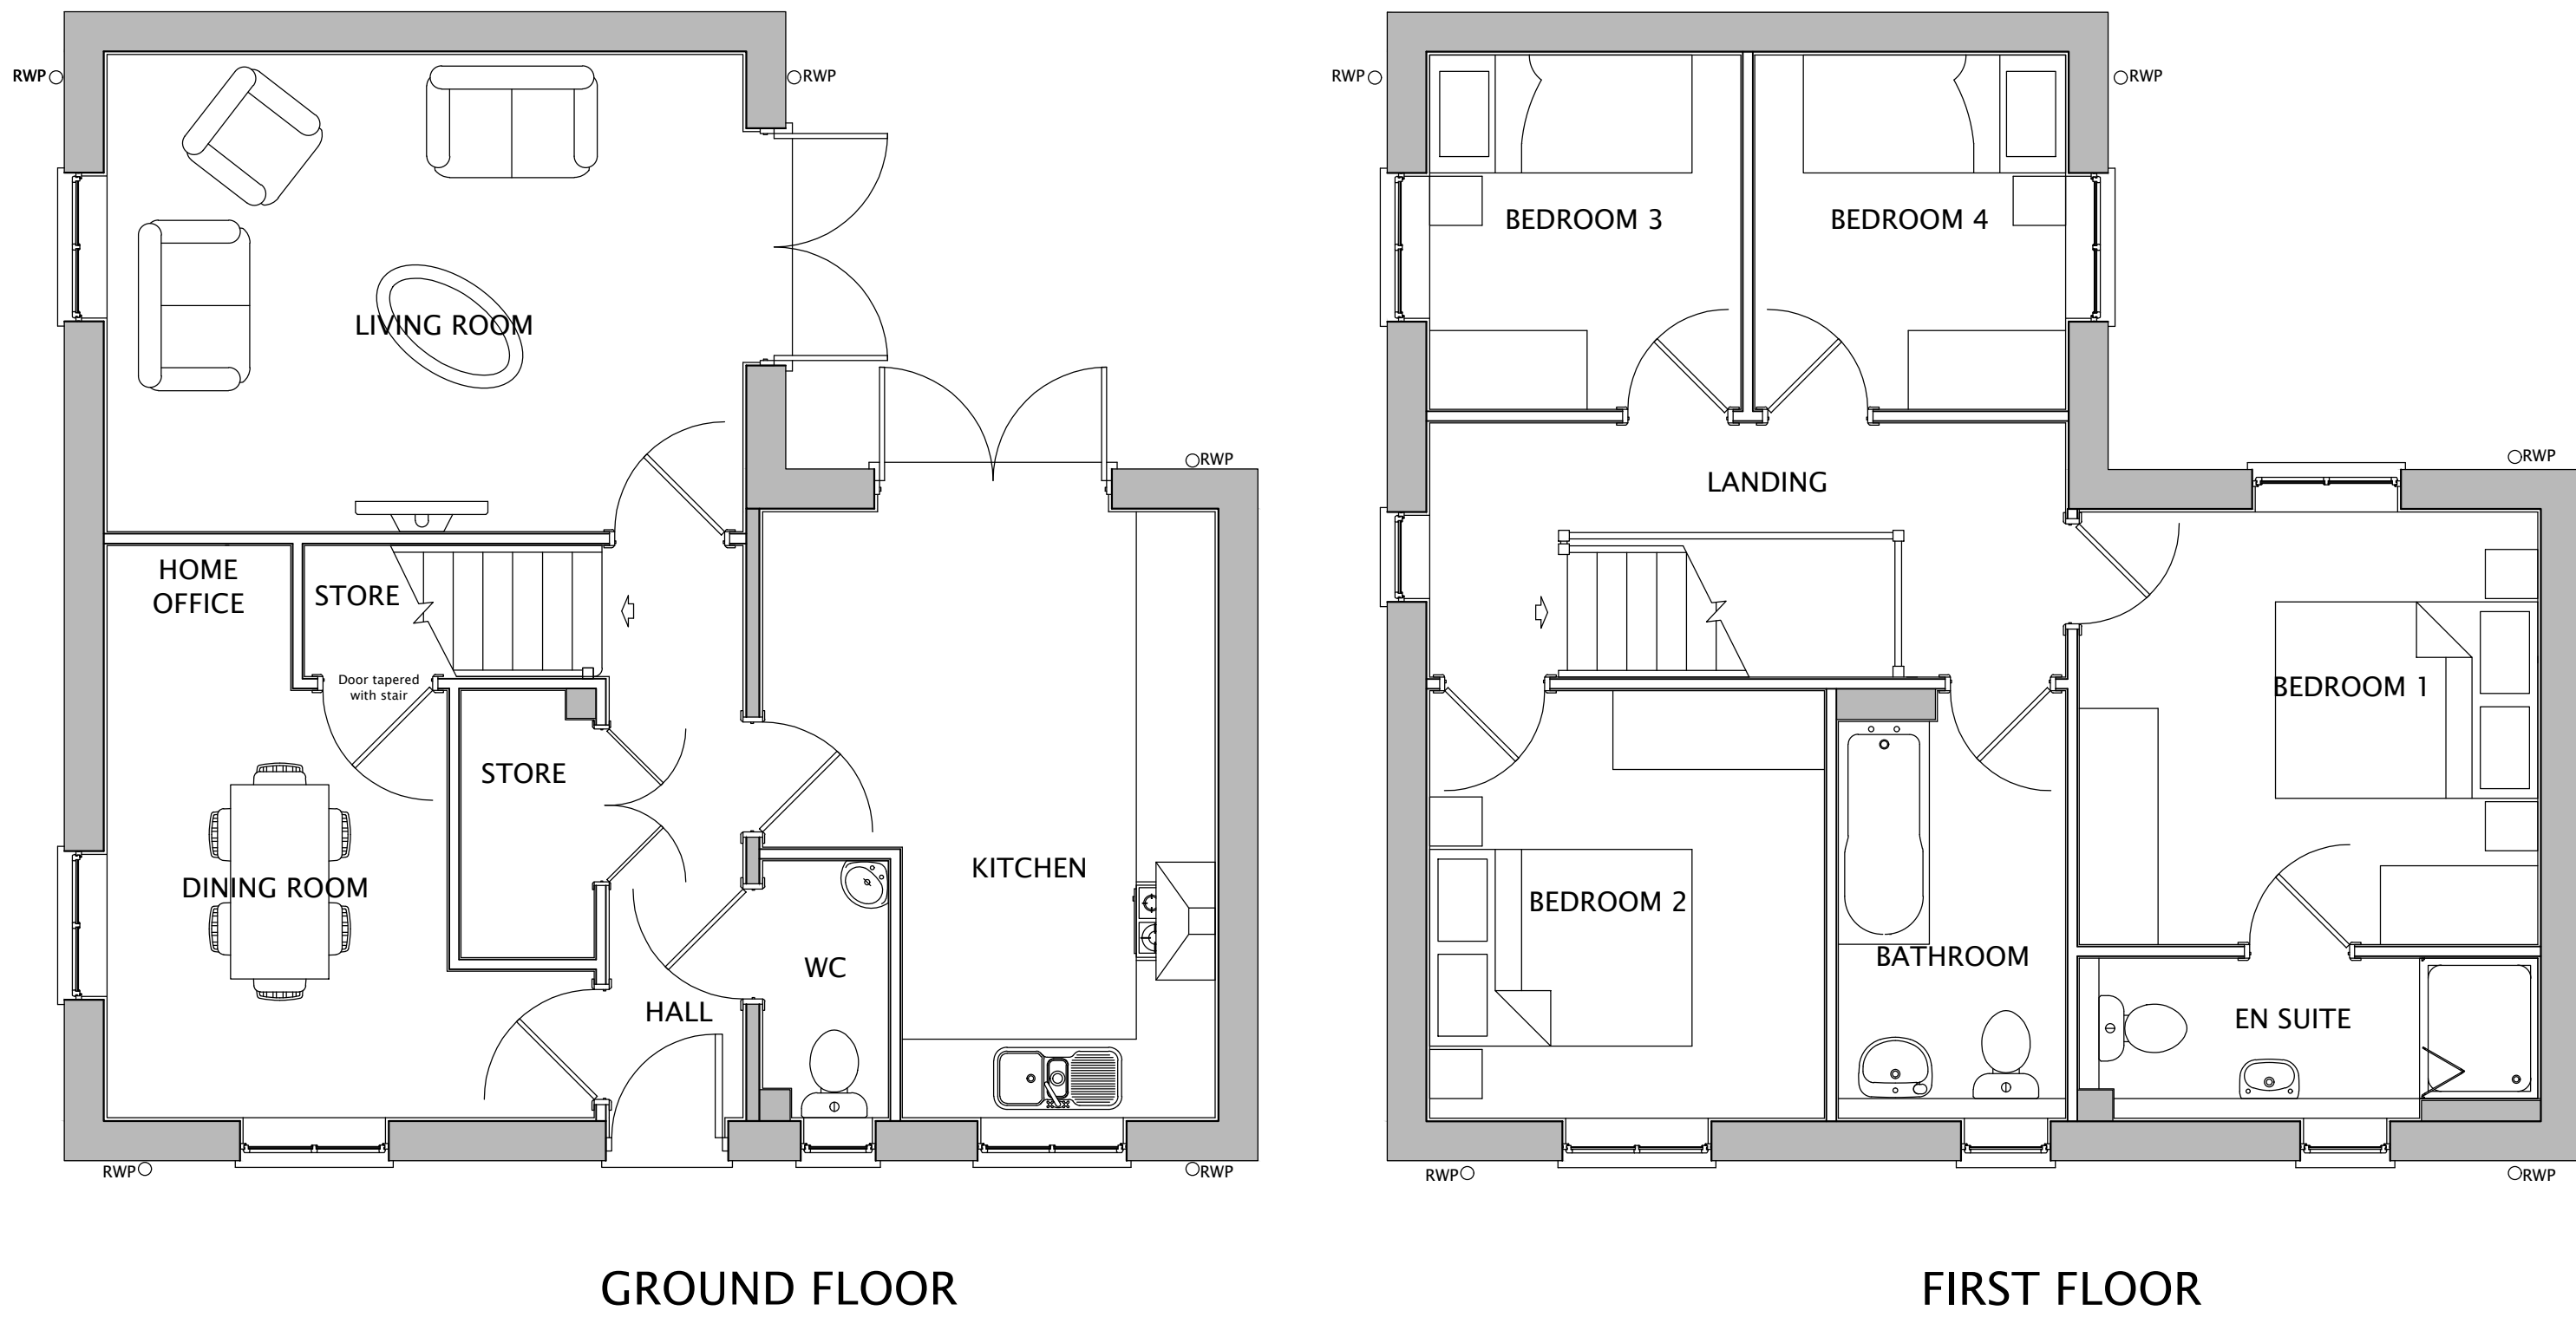


*For the purposes of Planning Consent the following applies to any copy of this drawing made by the Local Authority:

This copy has been made by and with the authority of the person required to make the plan and drawing open to public inspection pursuant to Section 47 of the Copyright, Designs and Patents Act 1988. Unless that Act provides a relevant exception to copyright, the copy must not be copied without the prior permission of the copyright owner. If any copy is made under the authority only the whole drawing including the copyright holder's name and this notice, is to be copied.*

P02 23.01.26 Bedroom 01 window relocated to rear elevation. TLB SCJ
P01 23.09.25 First Issue KGF MK

Rev: Date: Description: By: Auth:

P+HS
architects

a. 84 Albion Street
Leeds
West Yorkshire
LS1 6AG
e. Leeds@pandhs.co.uk
t. 0113 245 4332
w. www.pandhs.co.uk

Client:
Vistry Wesy Yorkshire

Project No: 4099
Project Name: Wakefield Road, Mappleton

Document Reference:							
Project	Originator	Functional	Spatial	Form	Discipline	Number	
VWYM	PHS	XX	XX	DR	A	20006	
LEEDALE HOUSE TYPE [AS] GA PLANS AND ELEVATIONS							
Status:						Revision:	
Code	Description					Code	
S2	INFORMATION					P02	

Created By: KGF
Authorised By: MK
Date of first issue: 23.09.25
Scale at A1: 1:50

This document is © P+HS Architects. If in doubt ASK. Drawing measurements shall not be obtained by scaling. Verify all dimensions prior to construction or product manufacture. Immediately report any discrepancies on this document to the Architect. This document shall be read in conjunction with associated models, specifications and related consultants documents.

LEEDALE HOUSE TYPE PLANNING DRAWING [AS]