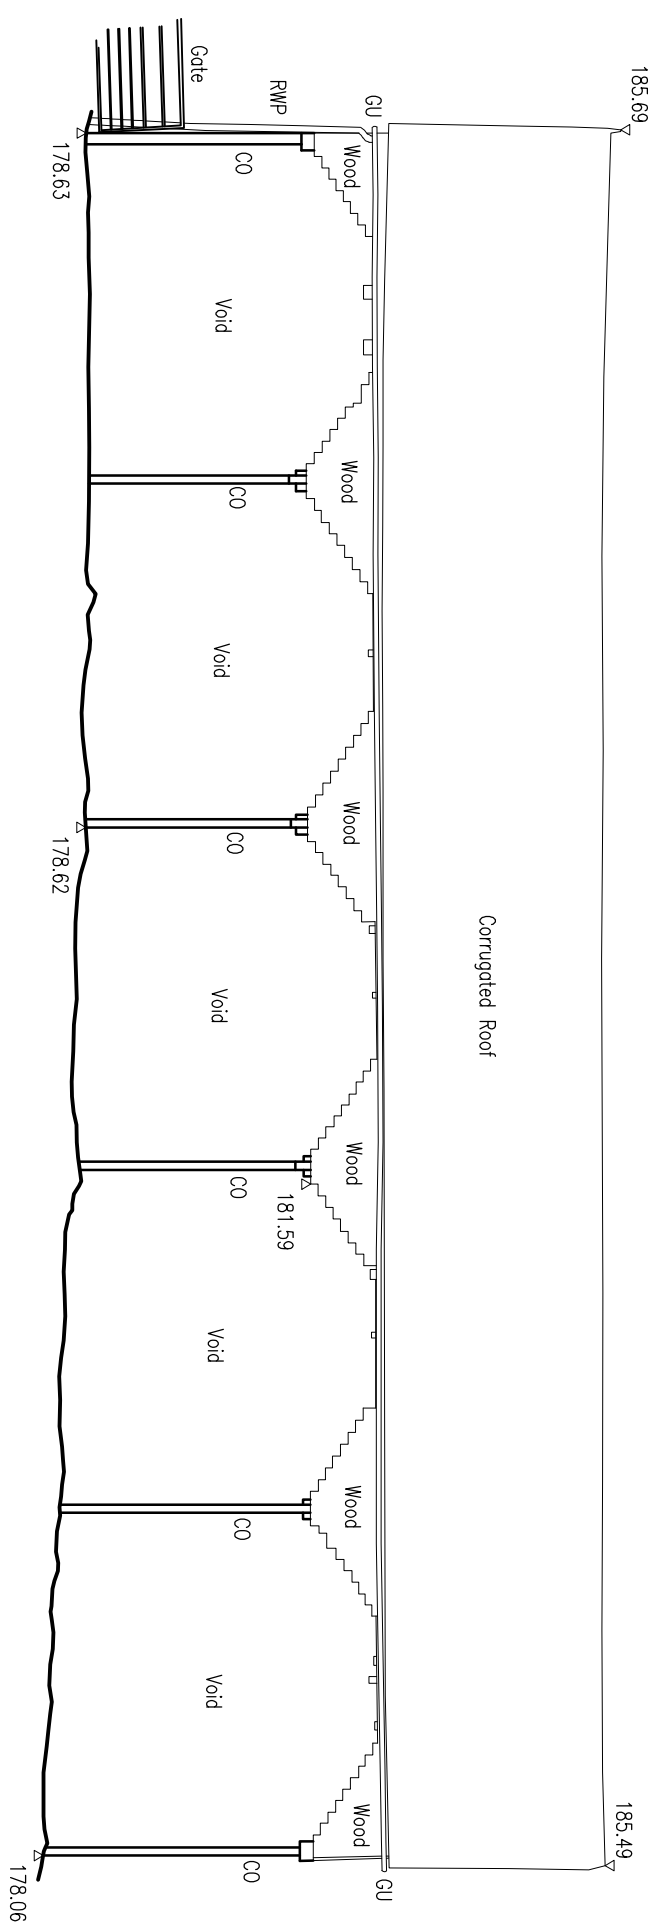
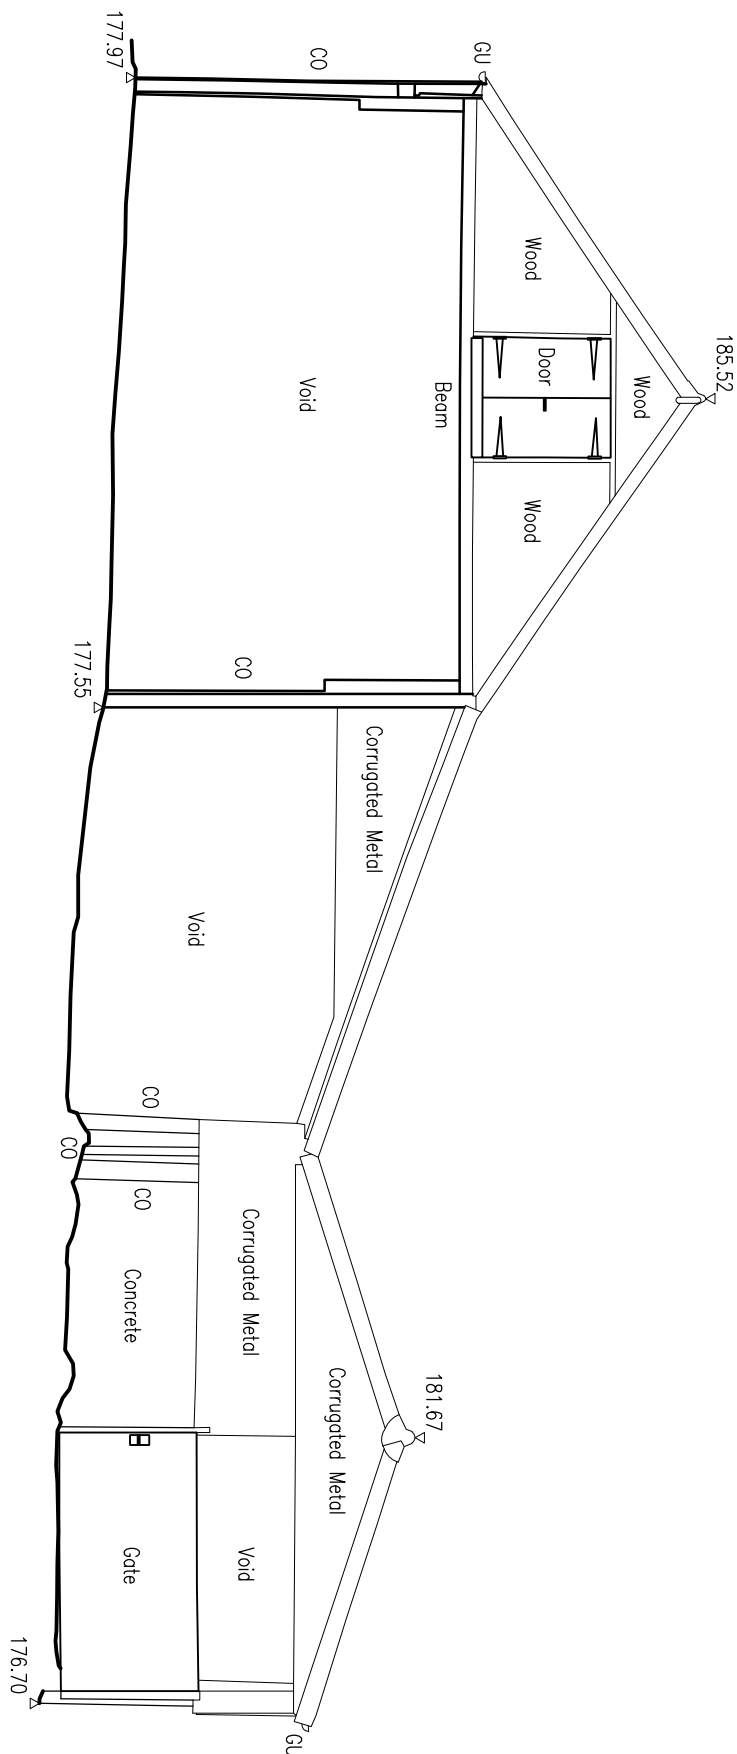
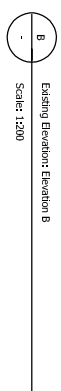
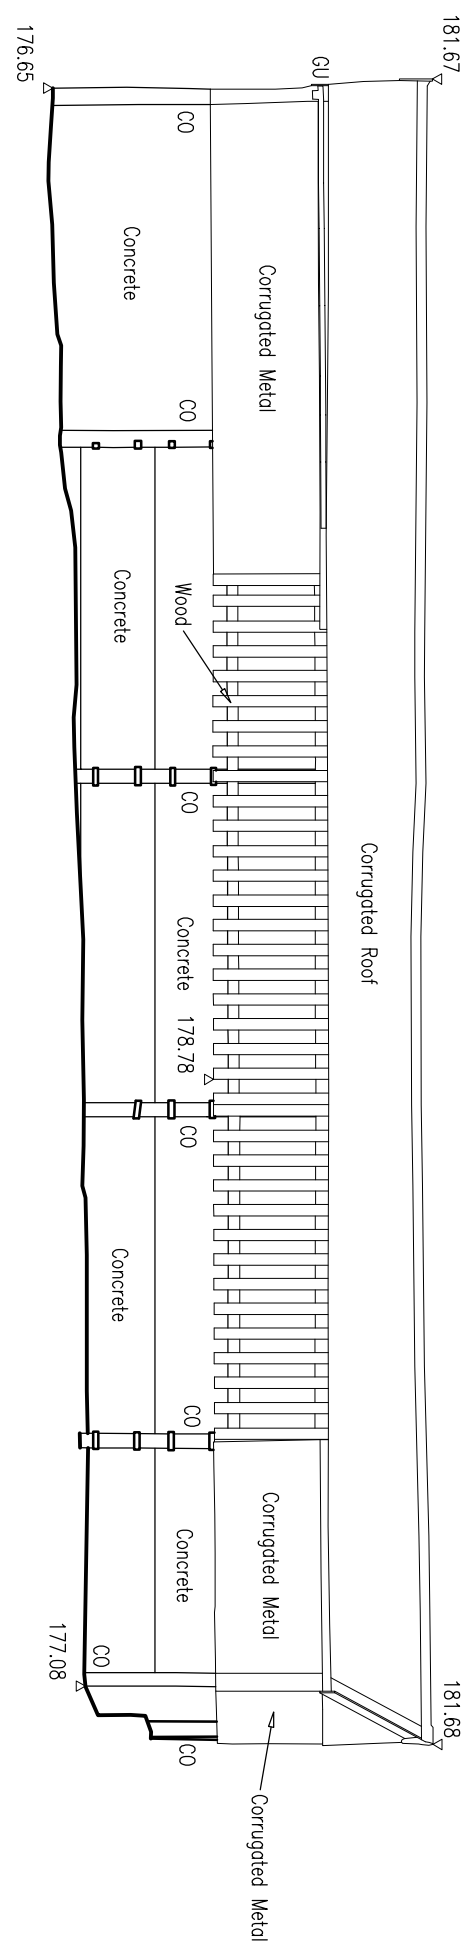
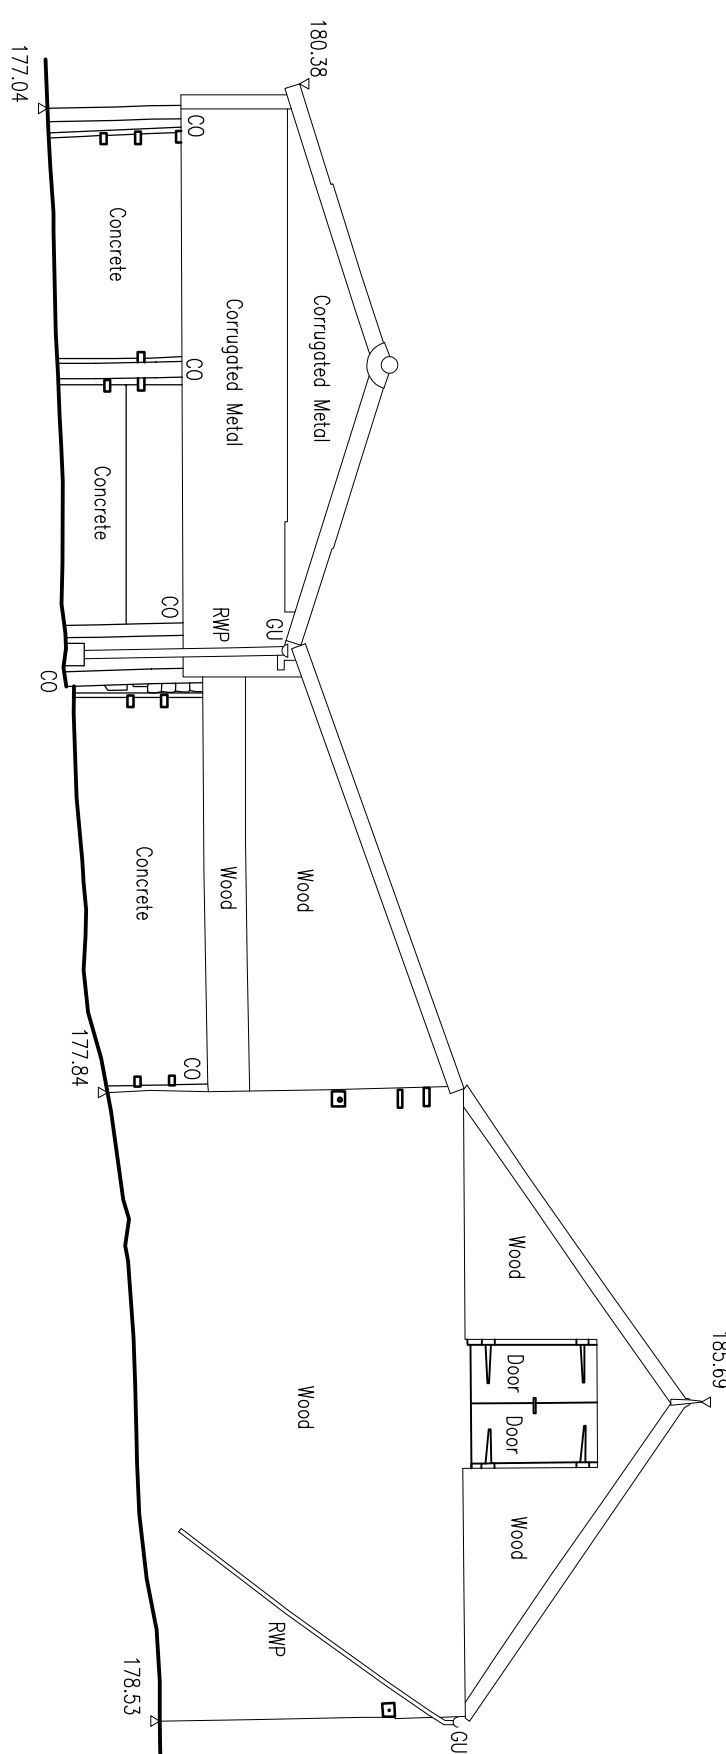
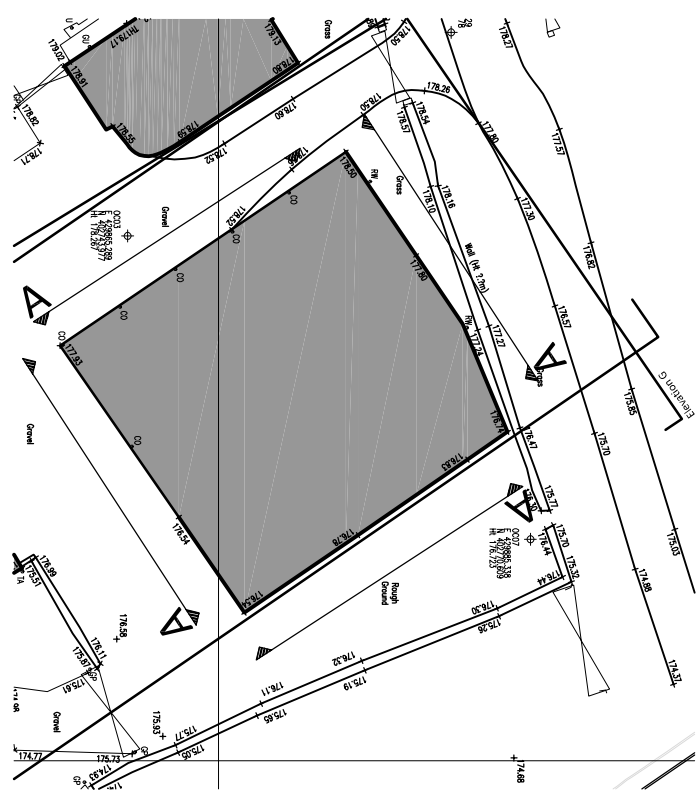


group ginger

architecture, urban design and creative intelligence

Existing Elevations - Barn 3

1:200@A2

Lower Eastfield Farm, Thurgoland

PL(02)001

Revisions

