


THIS DRAWING IS NOT TO BE USED FOR CONSTRUCTION PURPOSES.



DRAINAGE DETAILS SUBJECT TO DETAIL DESIGN & SITE INVESTIGATION.

RED LINE DENOTES APPLICATION BOUNDARY, SITE OWNERSHIP SUBJECT TO CONFIRMATION BY OTHERS

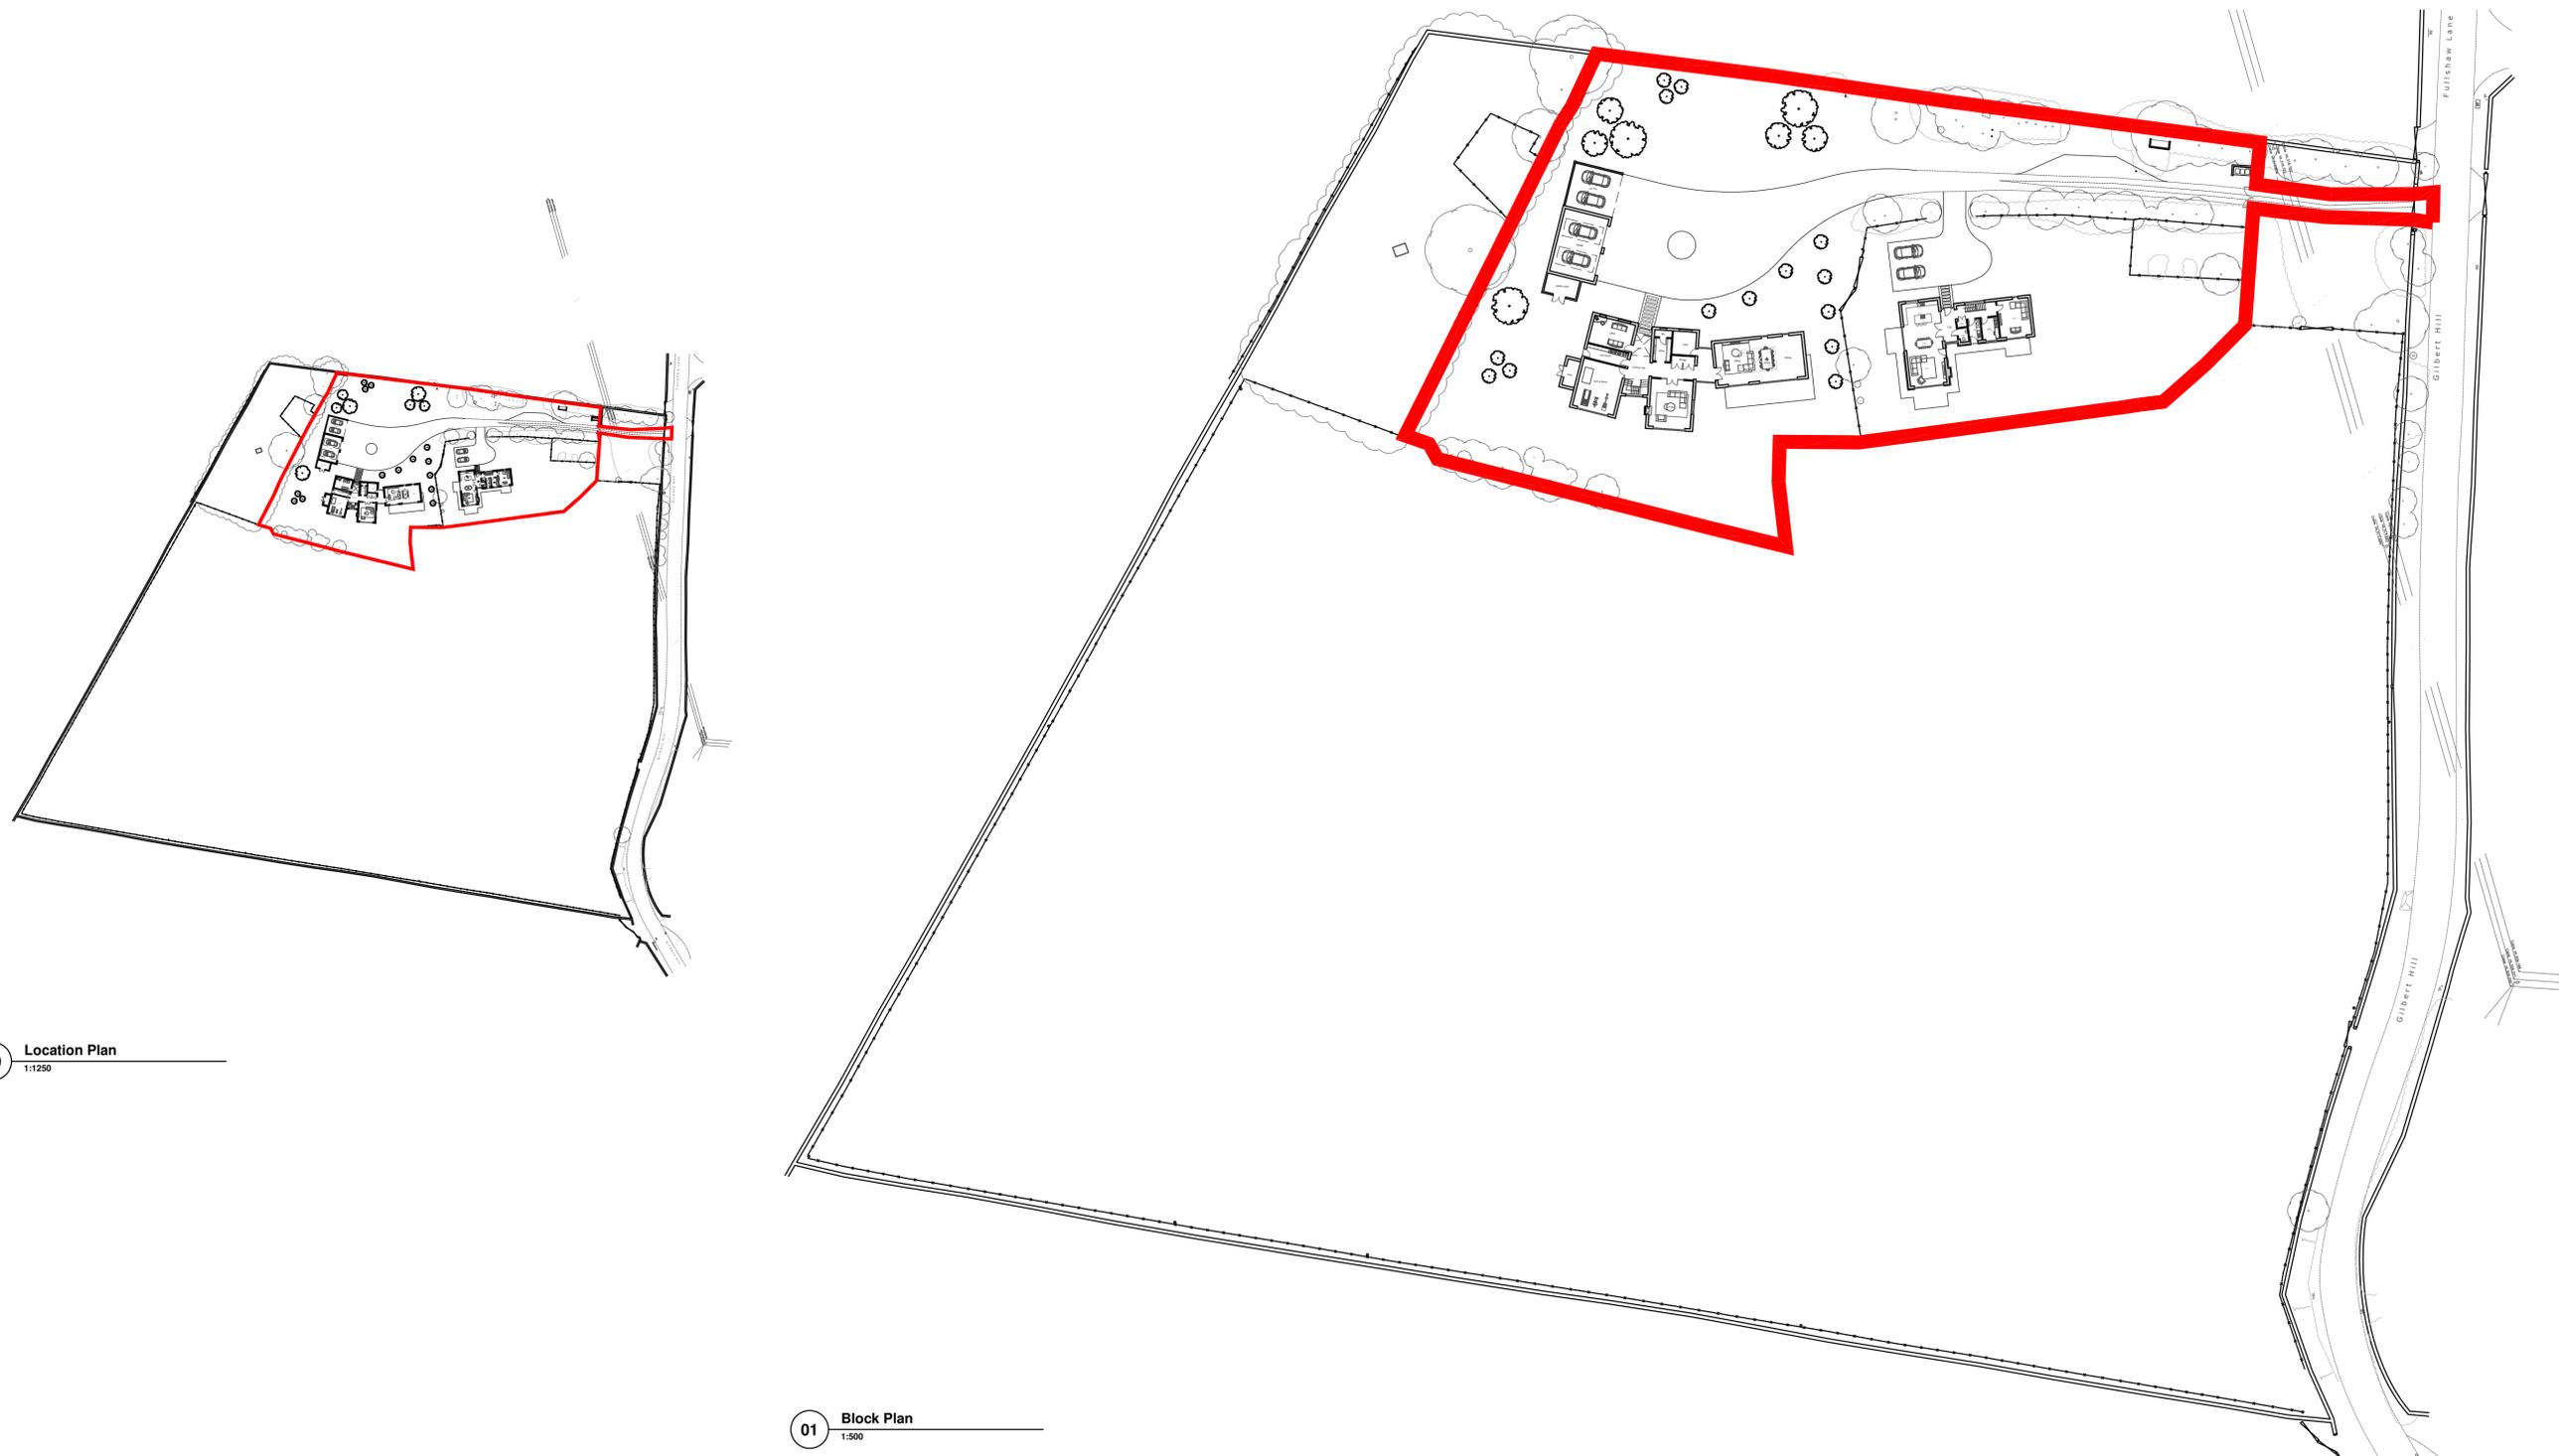

00 Location Plan
1:1250

01 Block Plan
1:500

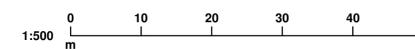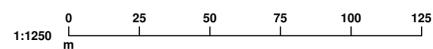

Rev: - Rev Date: 28.08.2025 Drawn By: AR
Rev Details:
Initial issue

PLANNING DRAWING

