



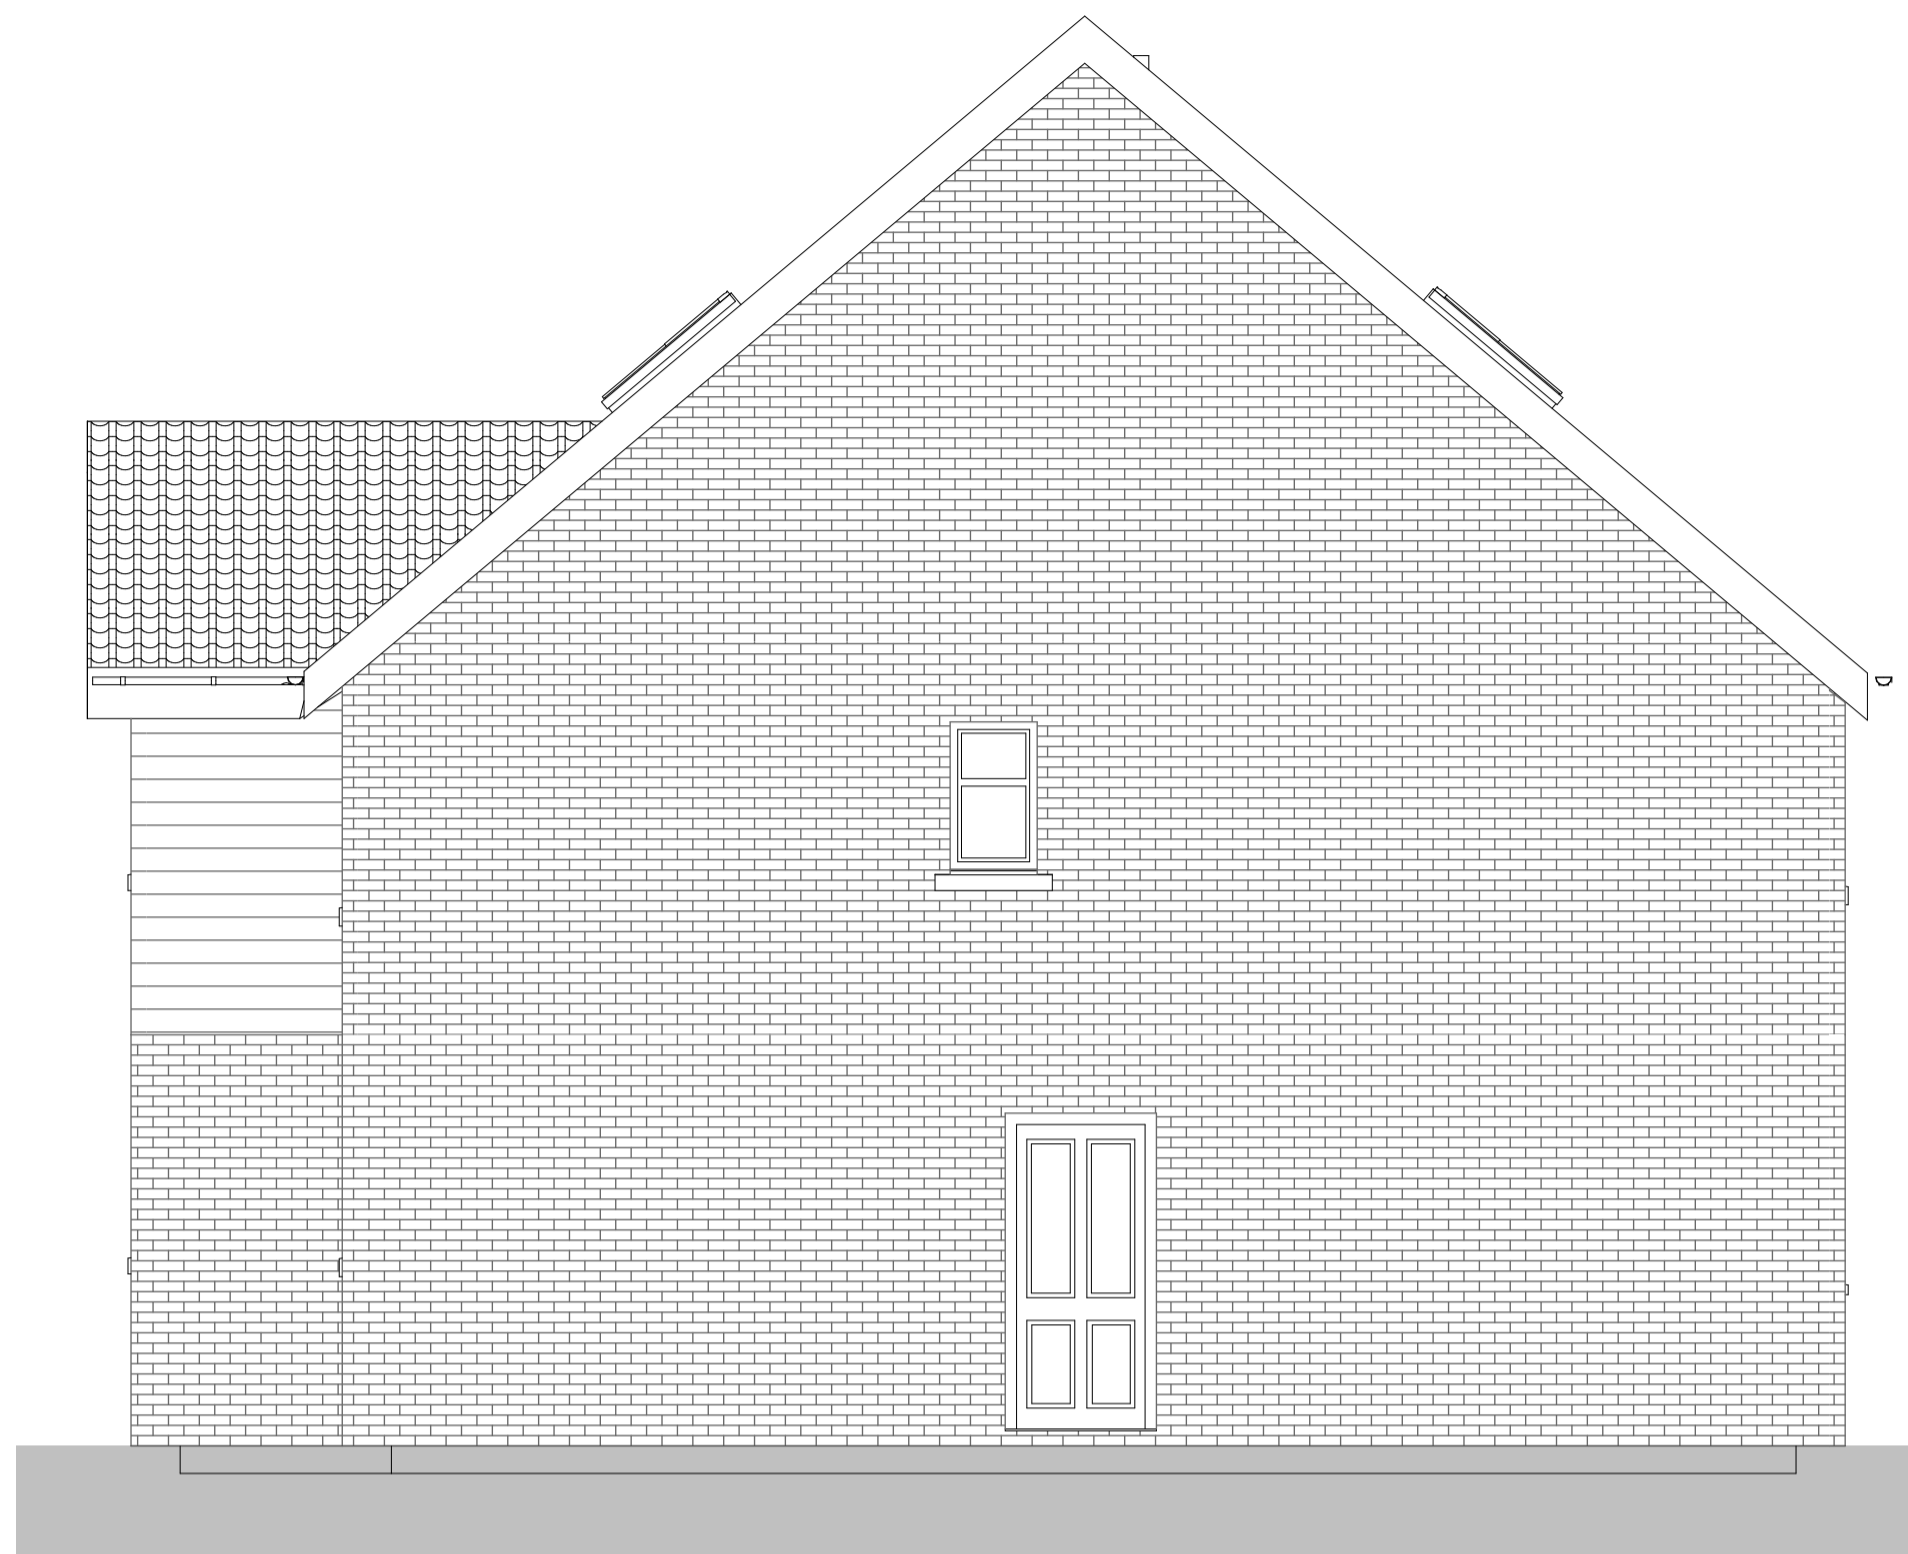


E-20 Elevation (1) 1:50

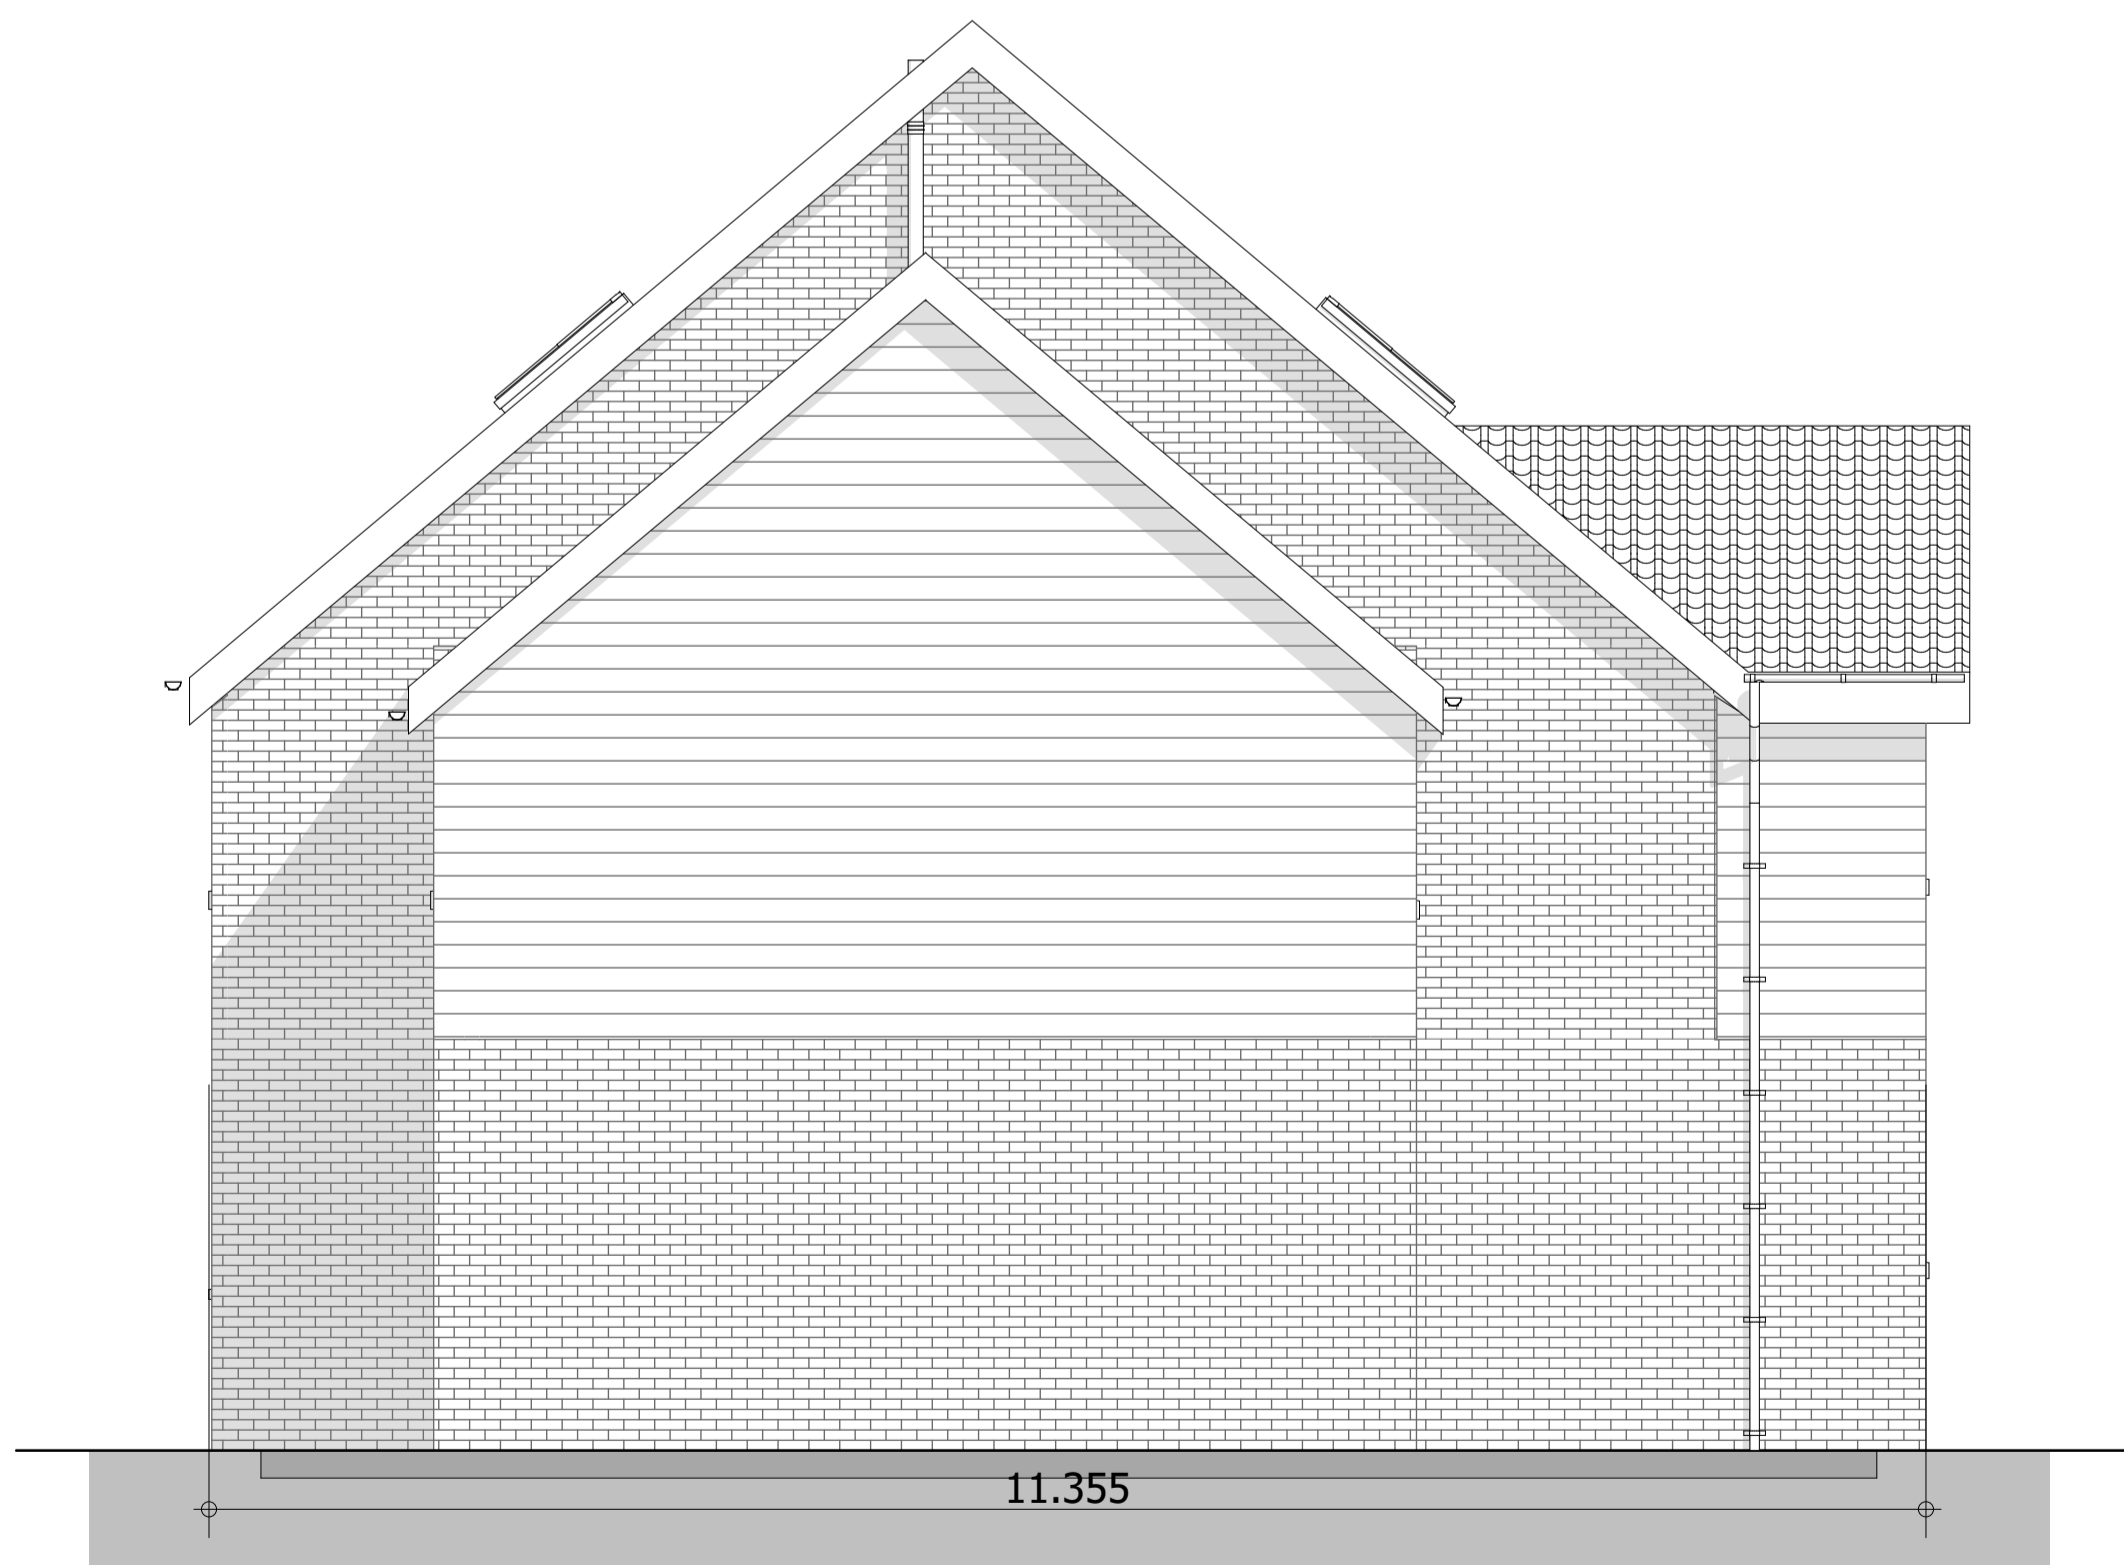

E-21 Elevation (1) 1:50



E-35 Elevation (1) 1:50

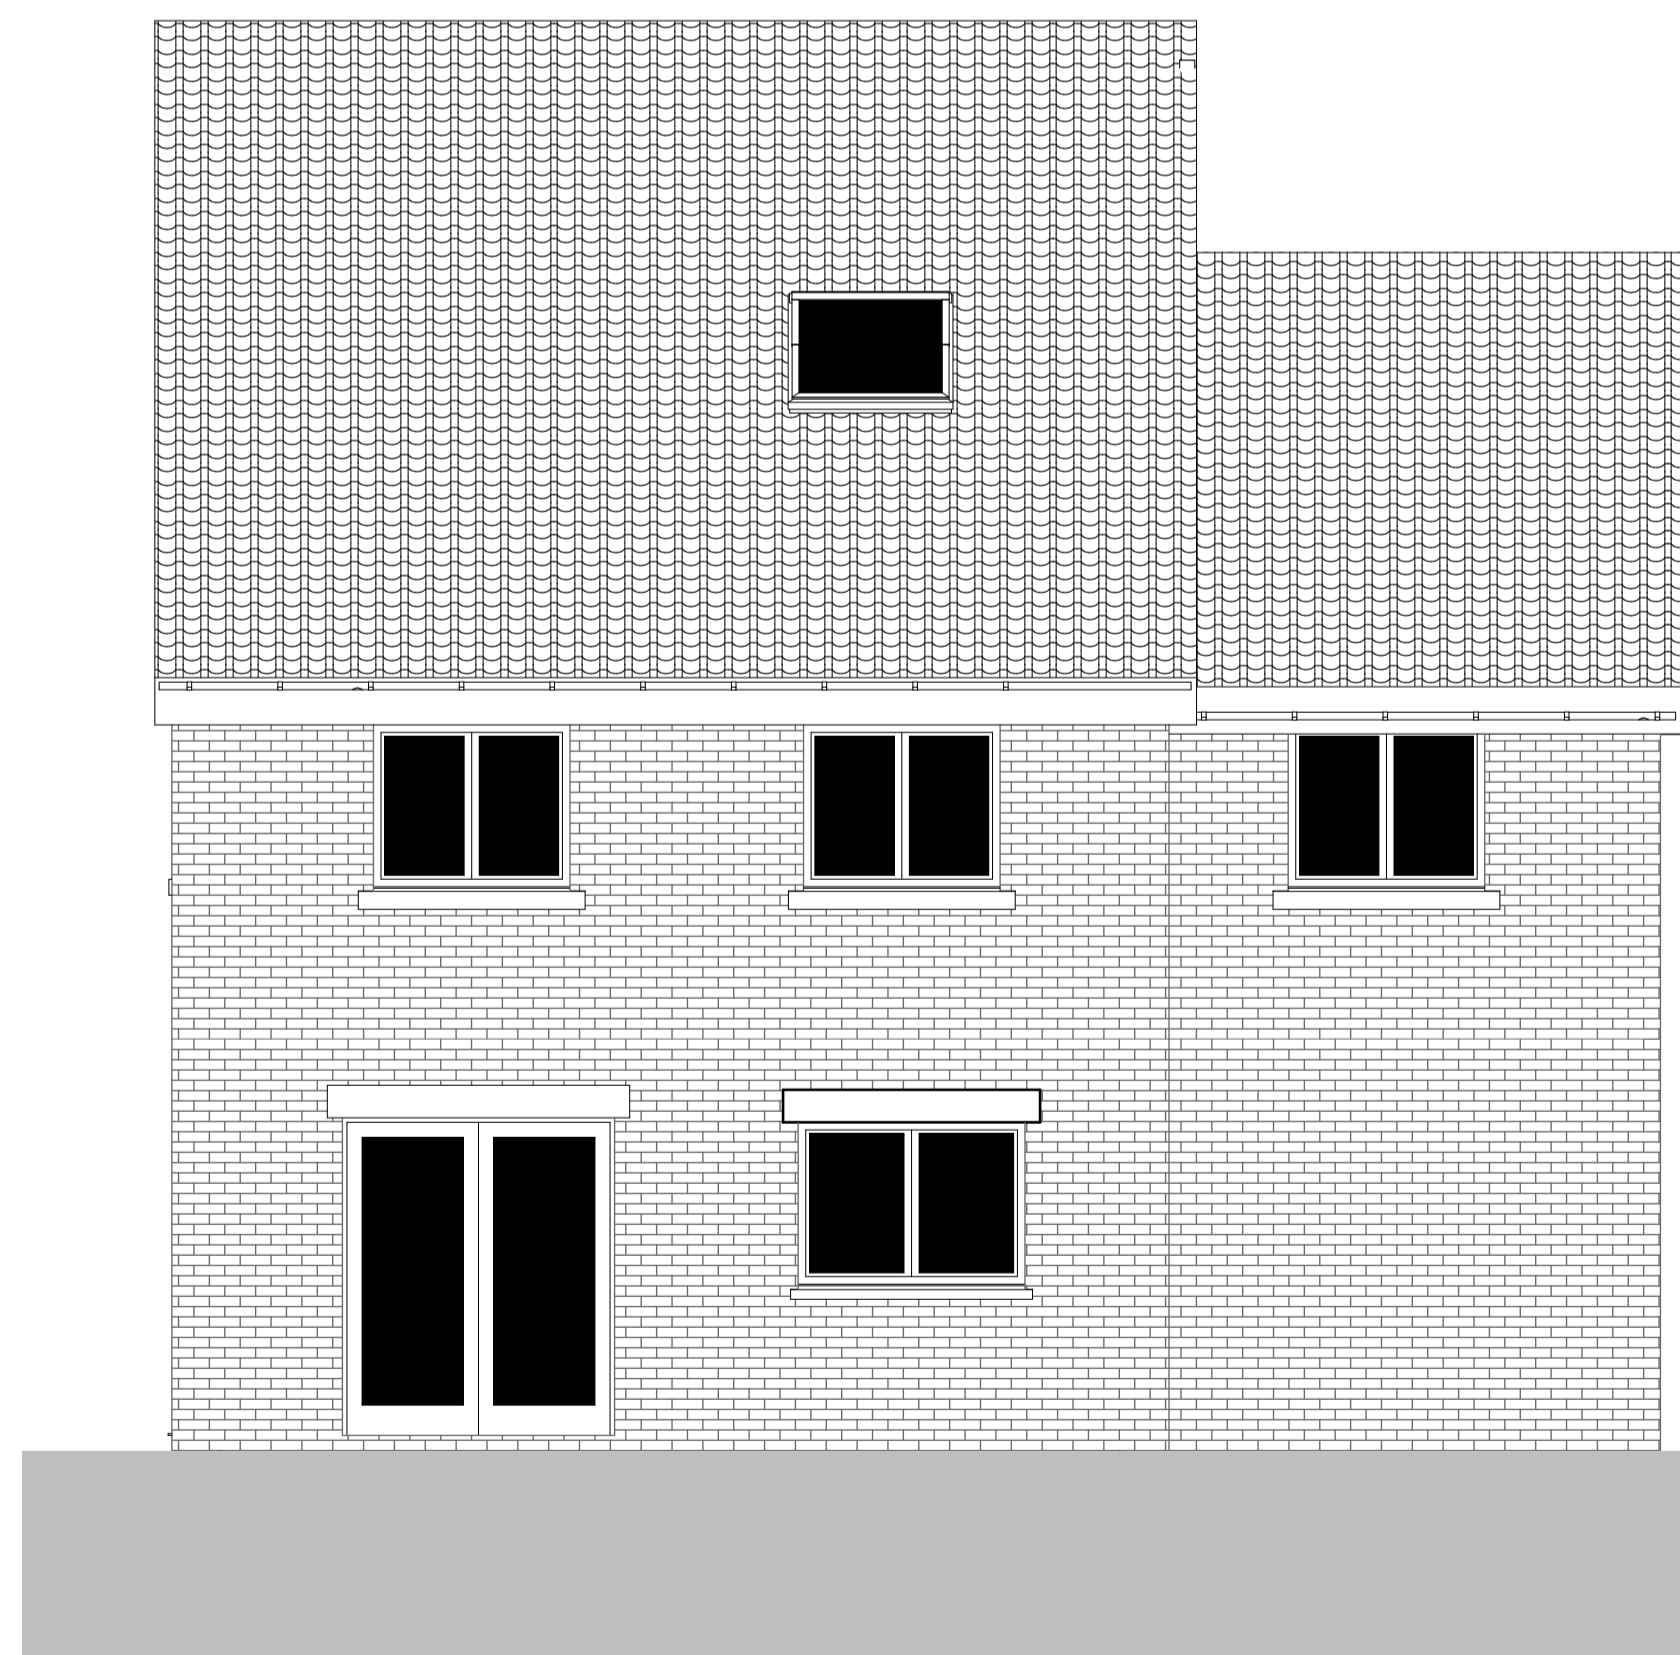

E-23 Elevation (1) 1:50

RevID	ChD	Change Name	Date

Client: Mr C Masters


Project: Proposed 5 Residential Dwellings at 23 Bar Lane, Staincross, Barnsley

Drawing Title: House Type 2, Elevations

Scale: 1:50 Date:14/06/2023

Drawn By: AR Rev:

Drawing Nr: 4

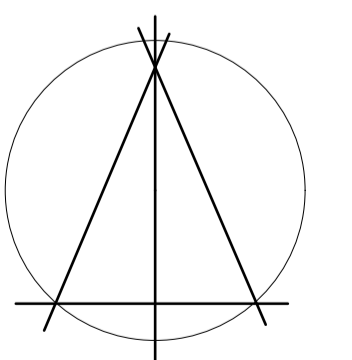

Alan Robinson
 Chartered Architect BA Dip Arch RIBA BSc (Hons)
 2 Gawber Road, Barnsley S75 2AF
 Tel/Fax 01226 286066
 Mob: 07947808933