




Existing North West Elevation

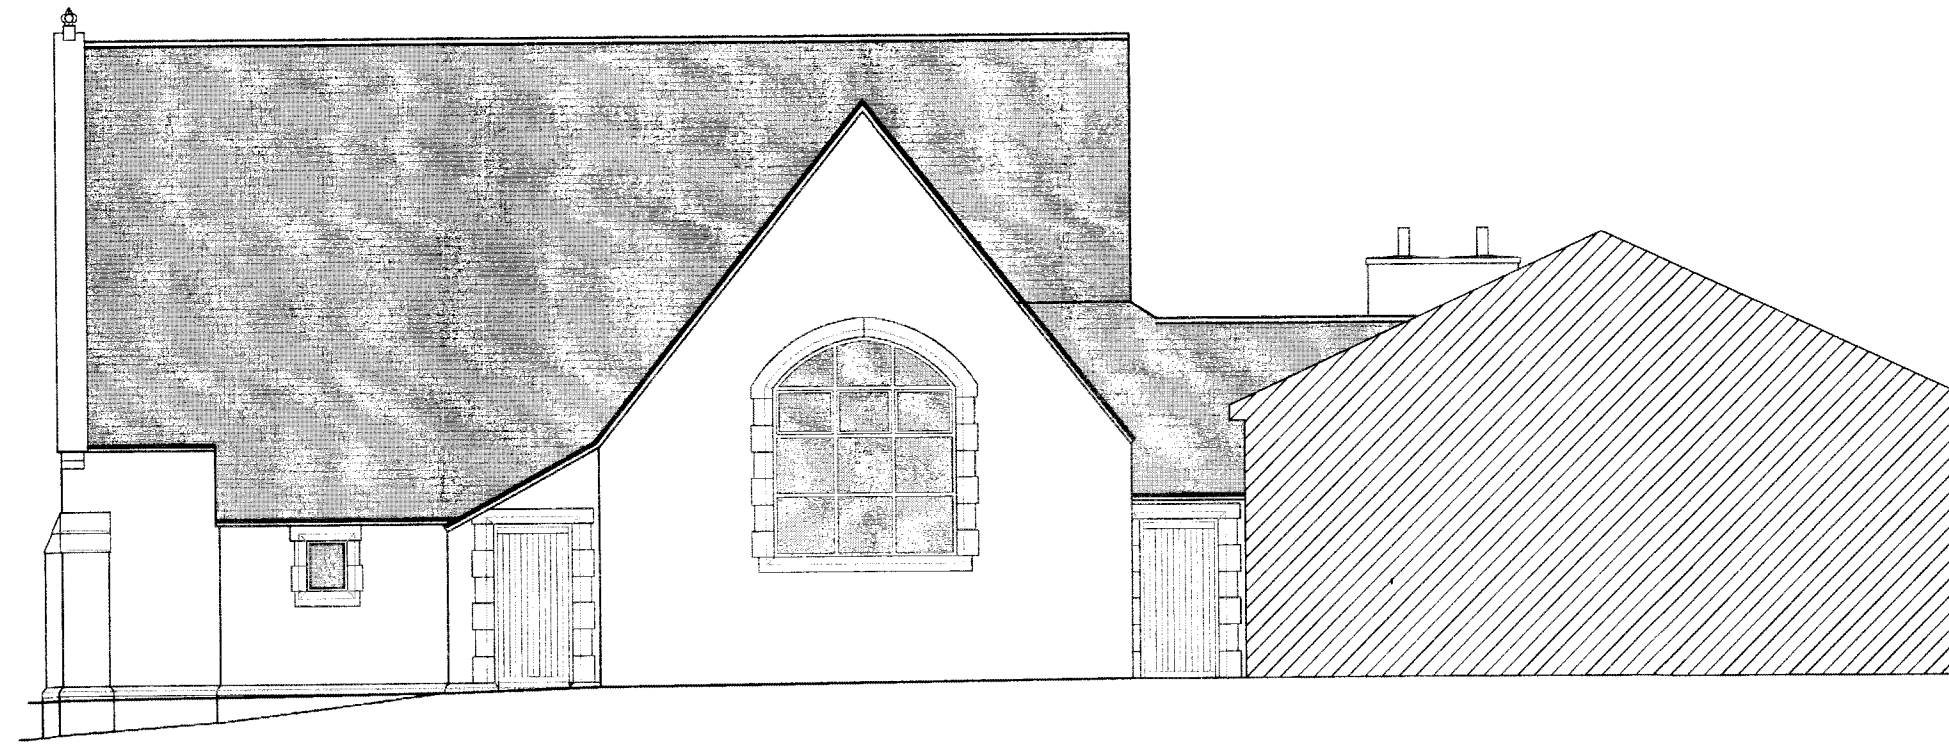


Existing South West Elevation

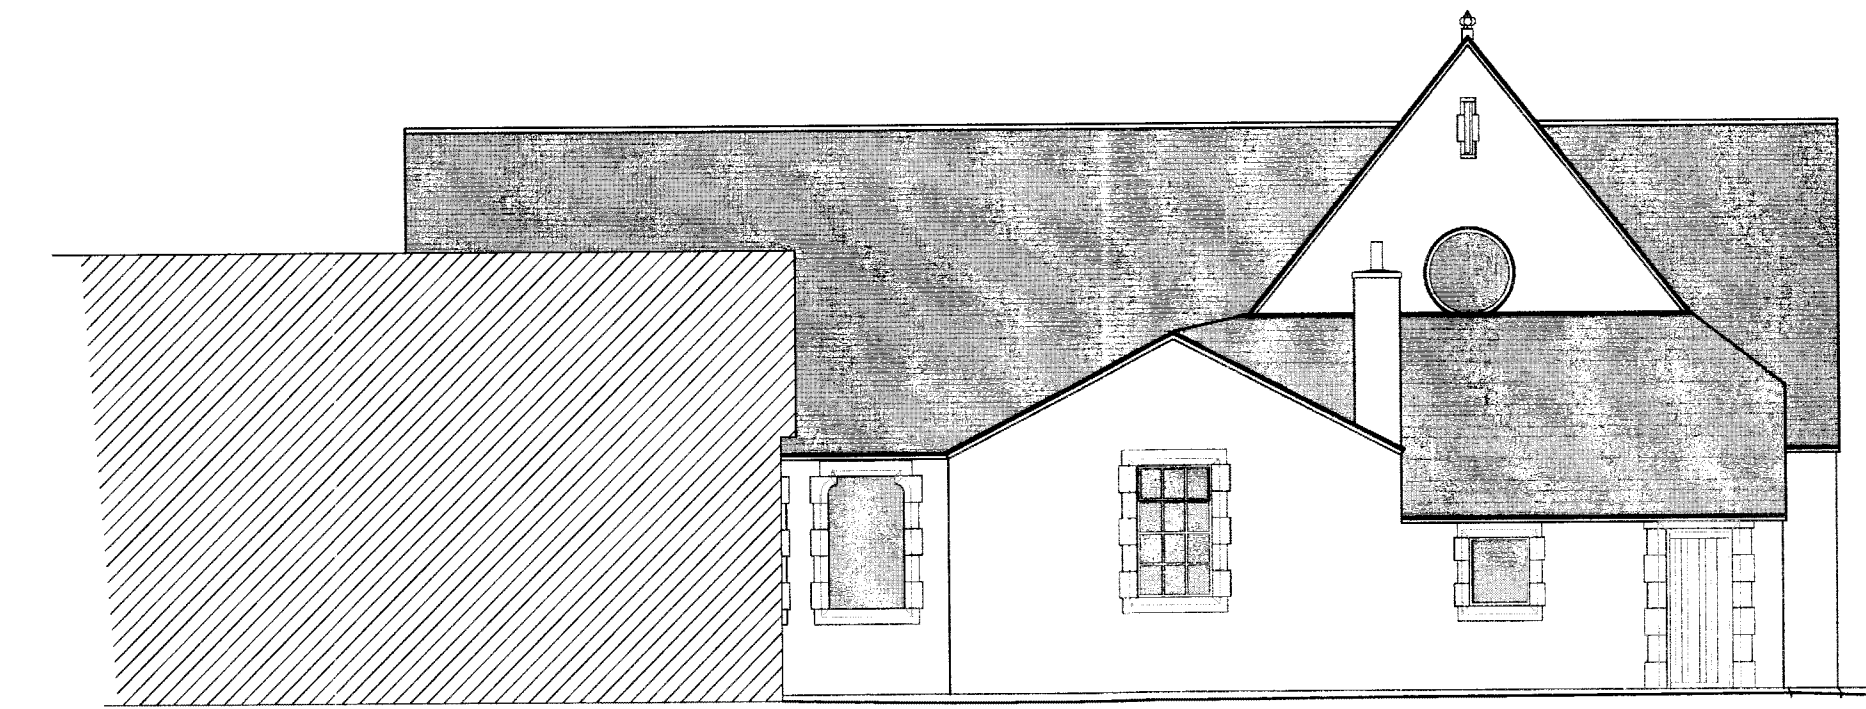


Existing South East Elevation

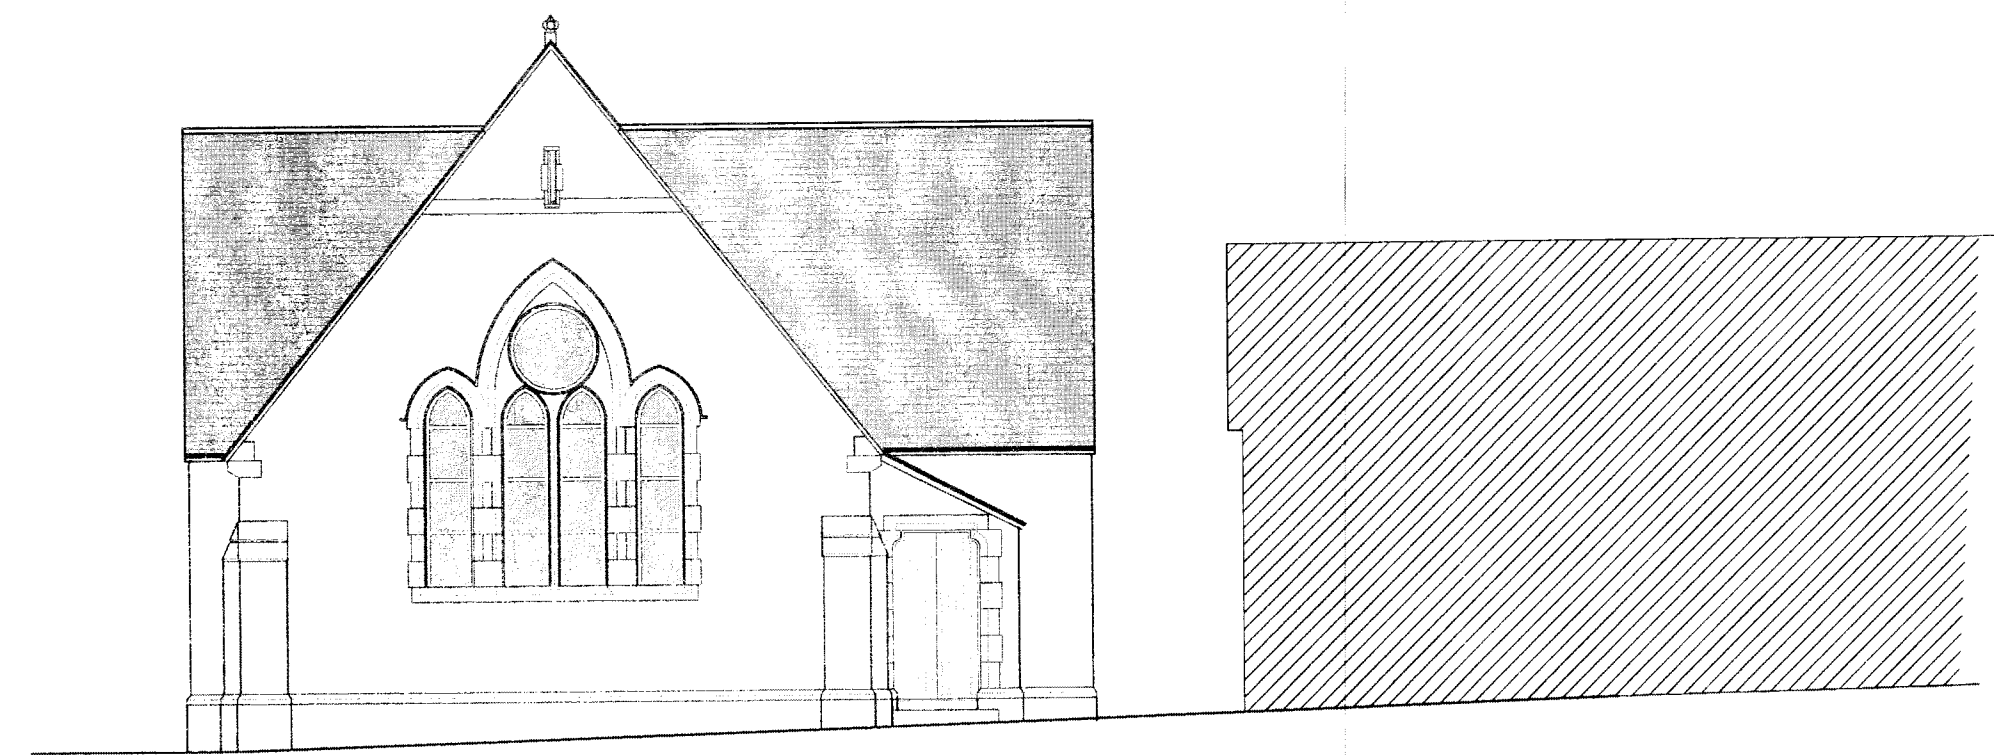

Proposed North West Elevation

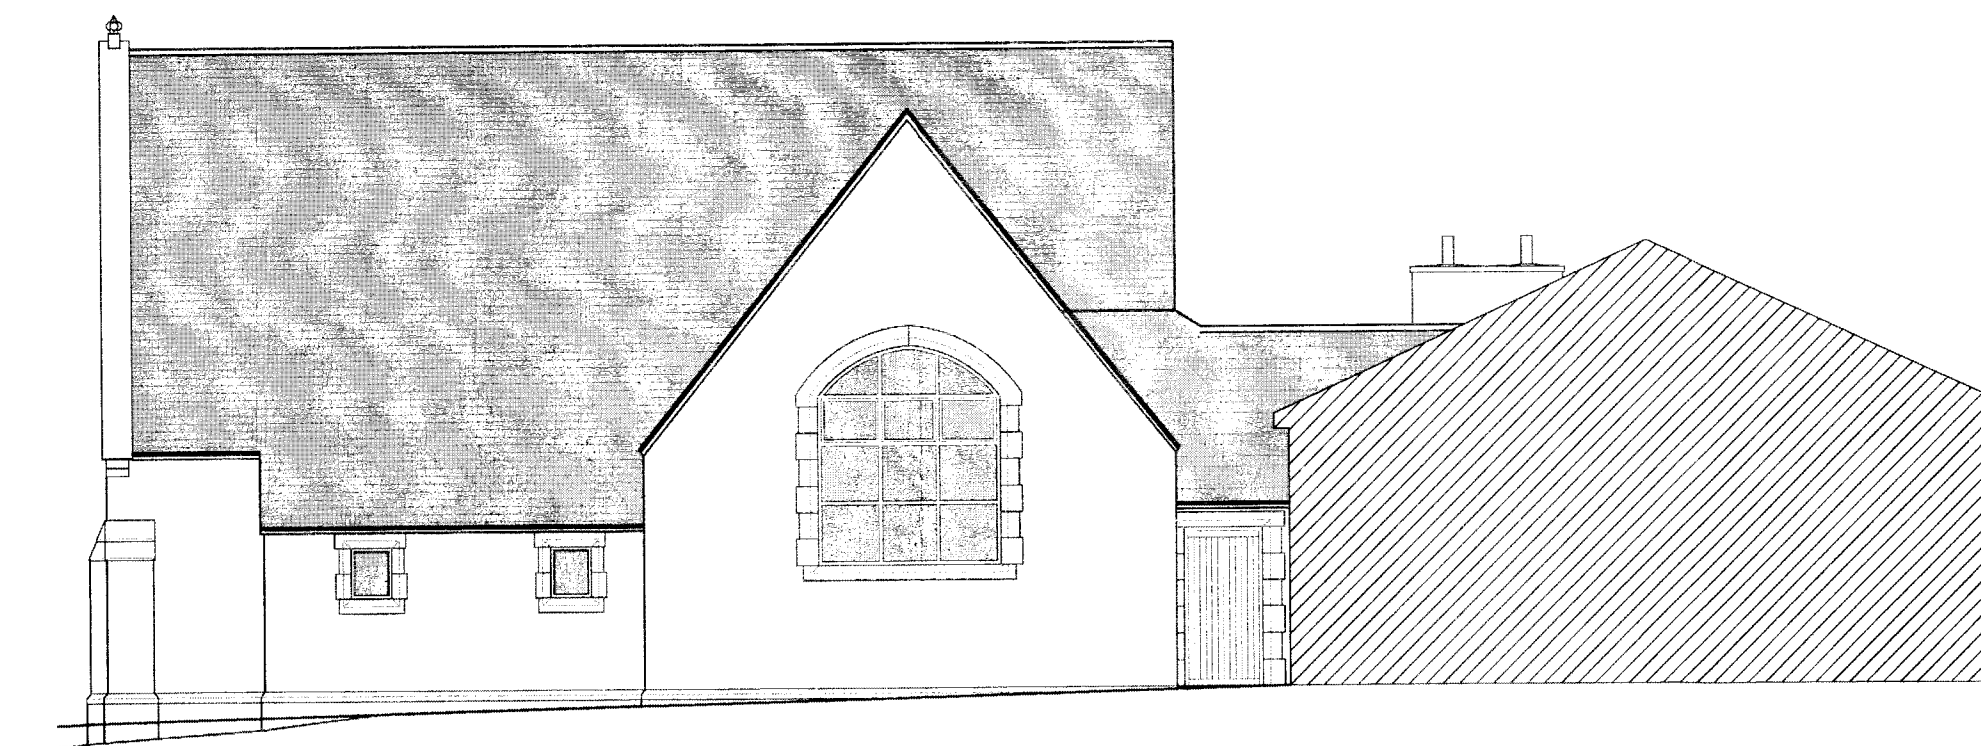

Proposed South West Elevation

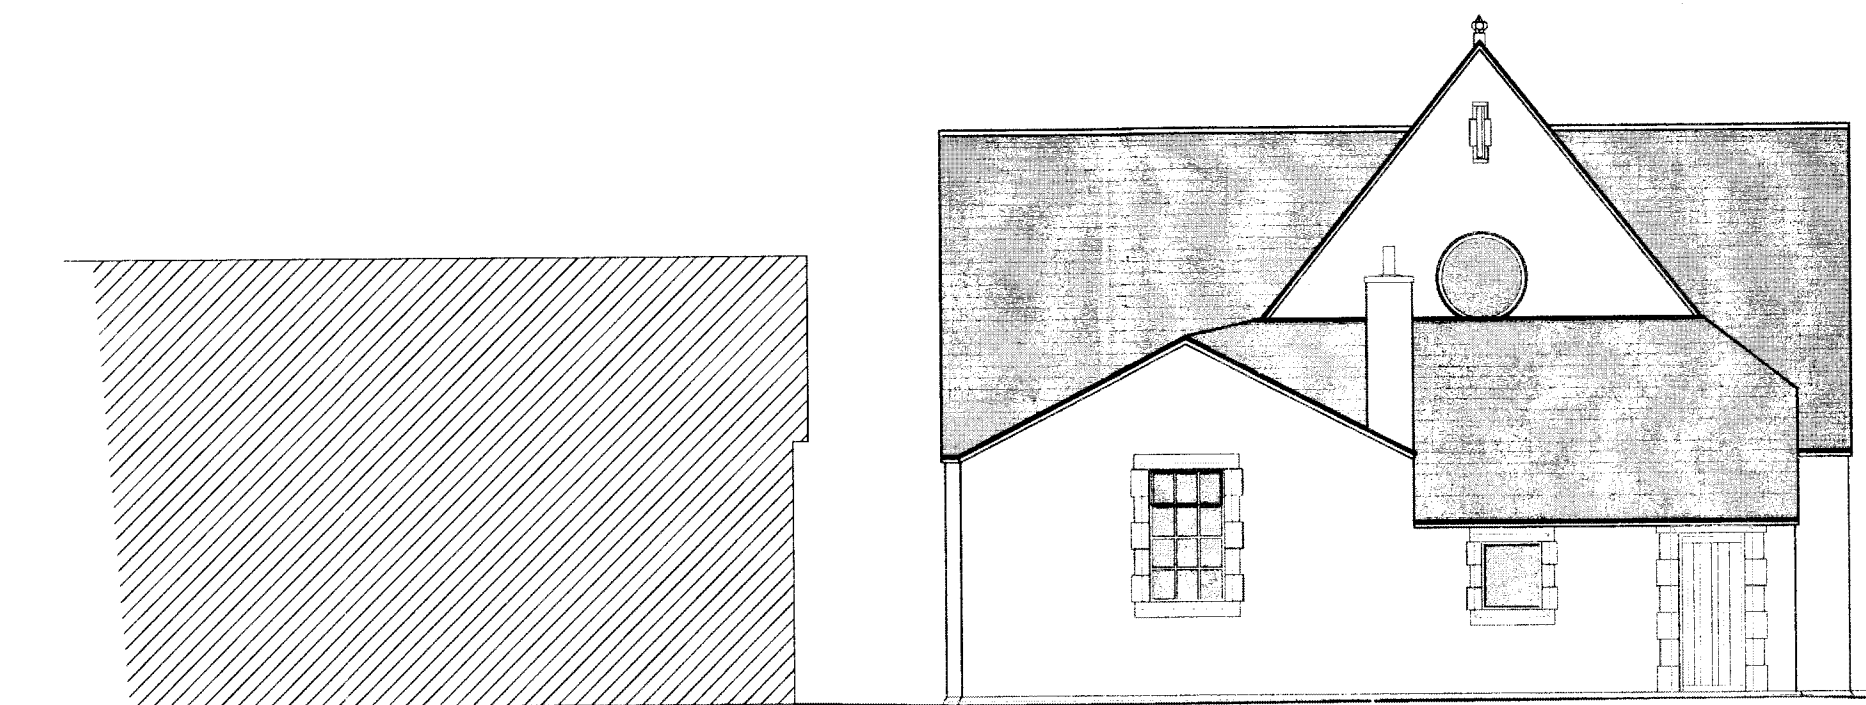

Proposed south East Elevation