

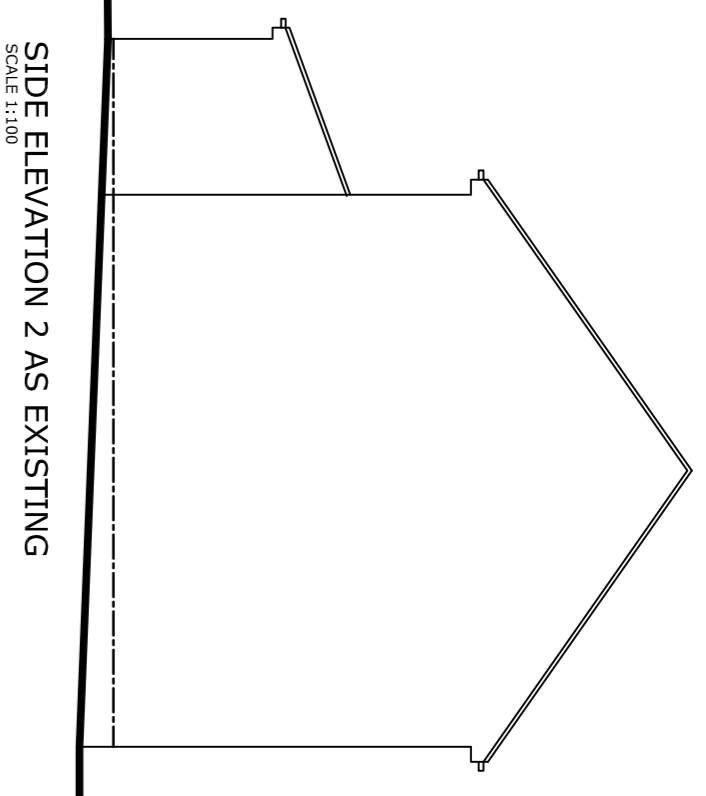
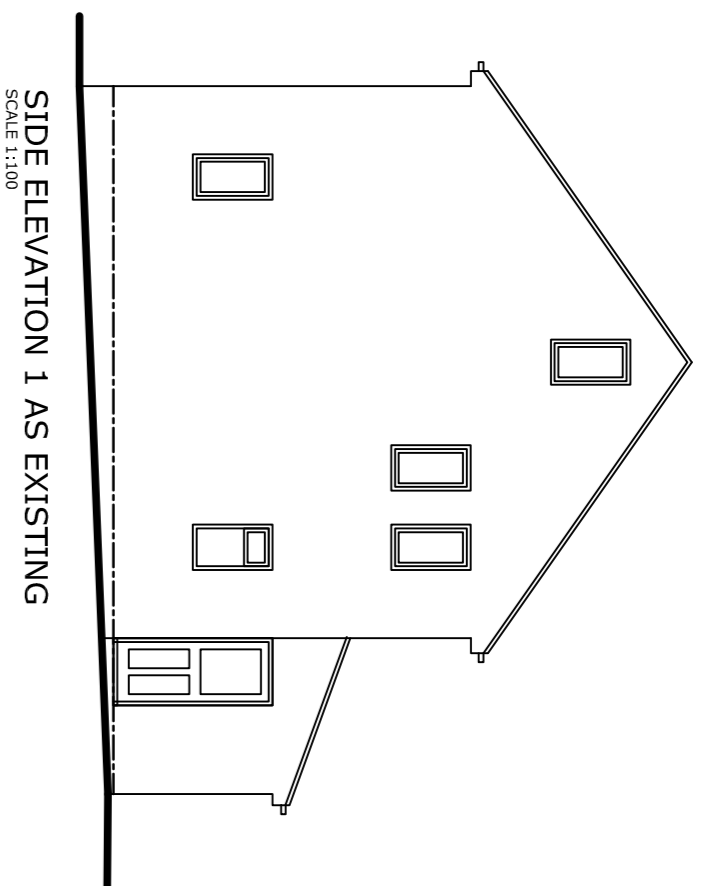
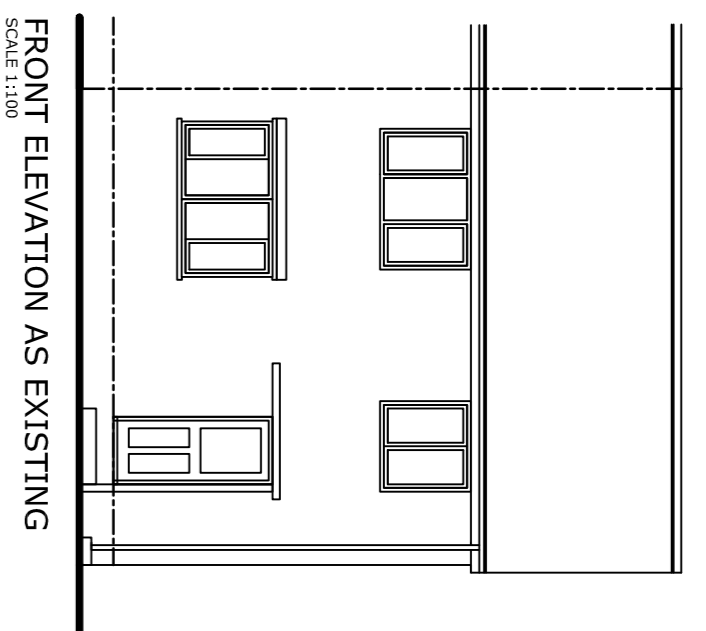
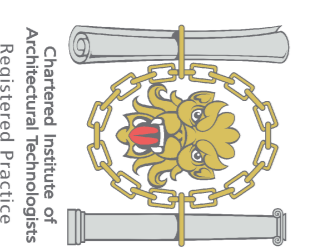
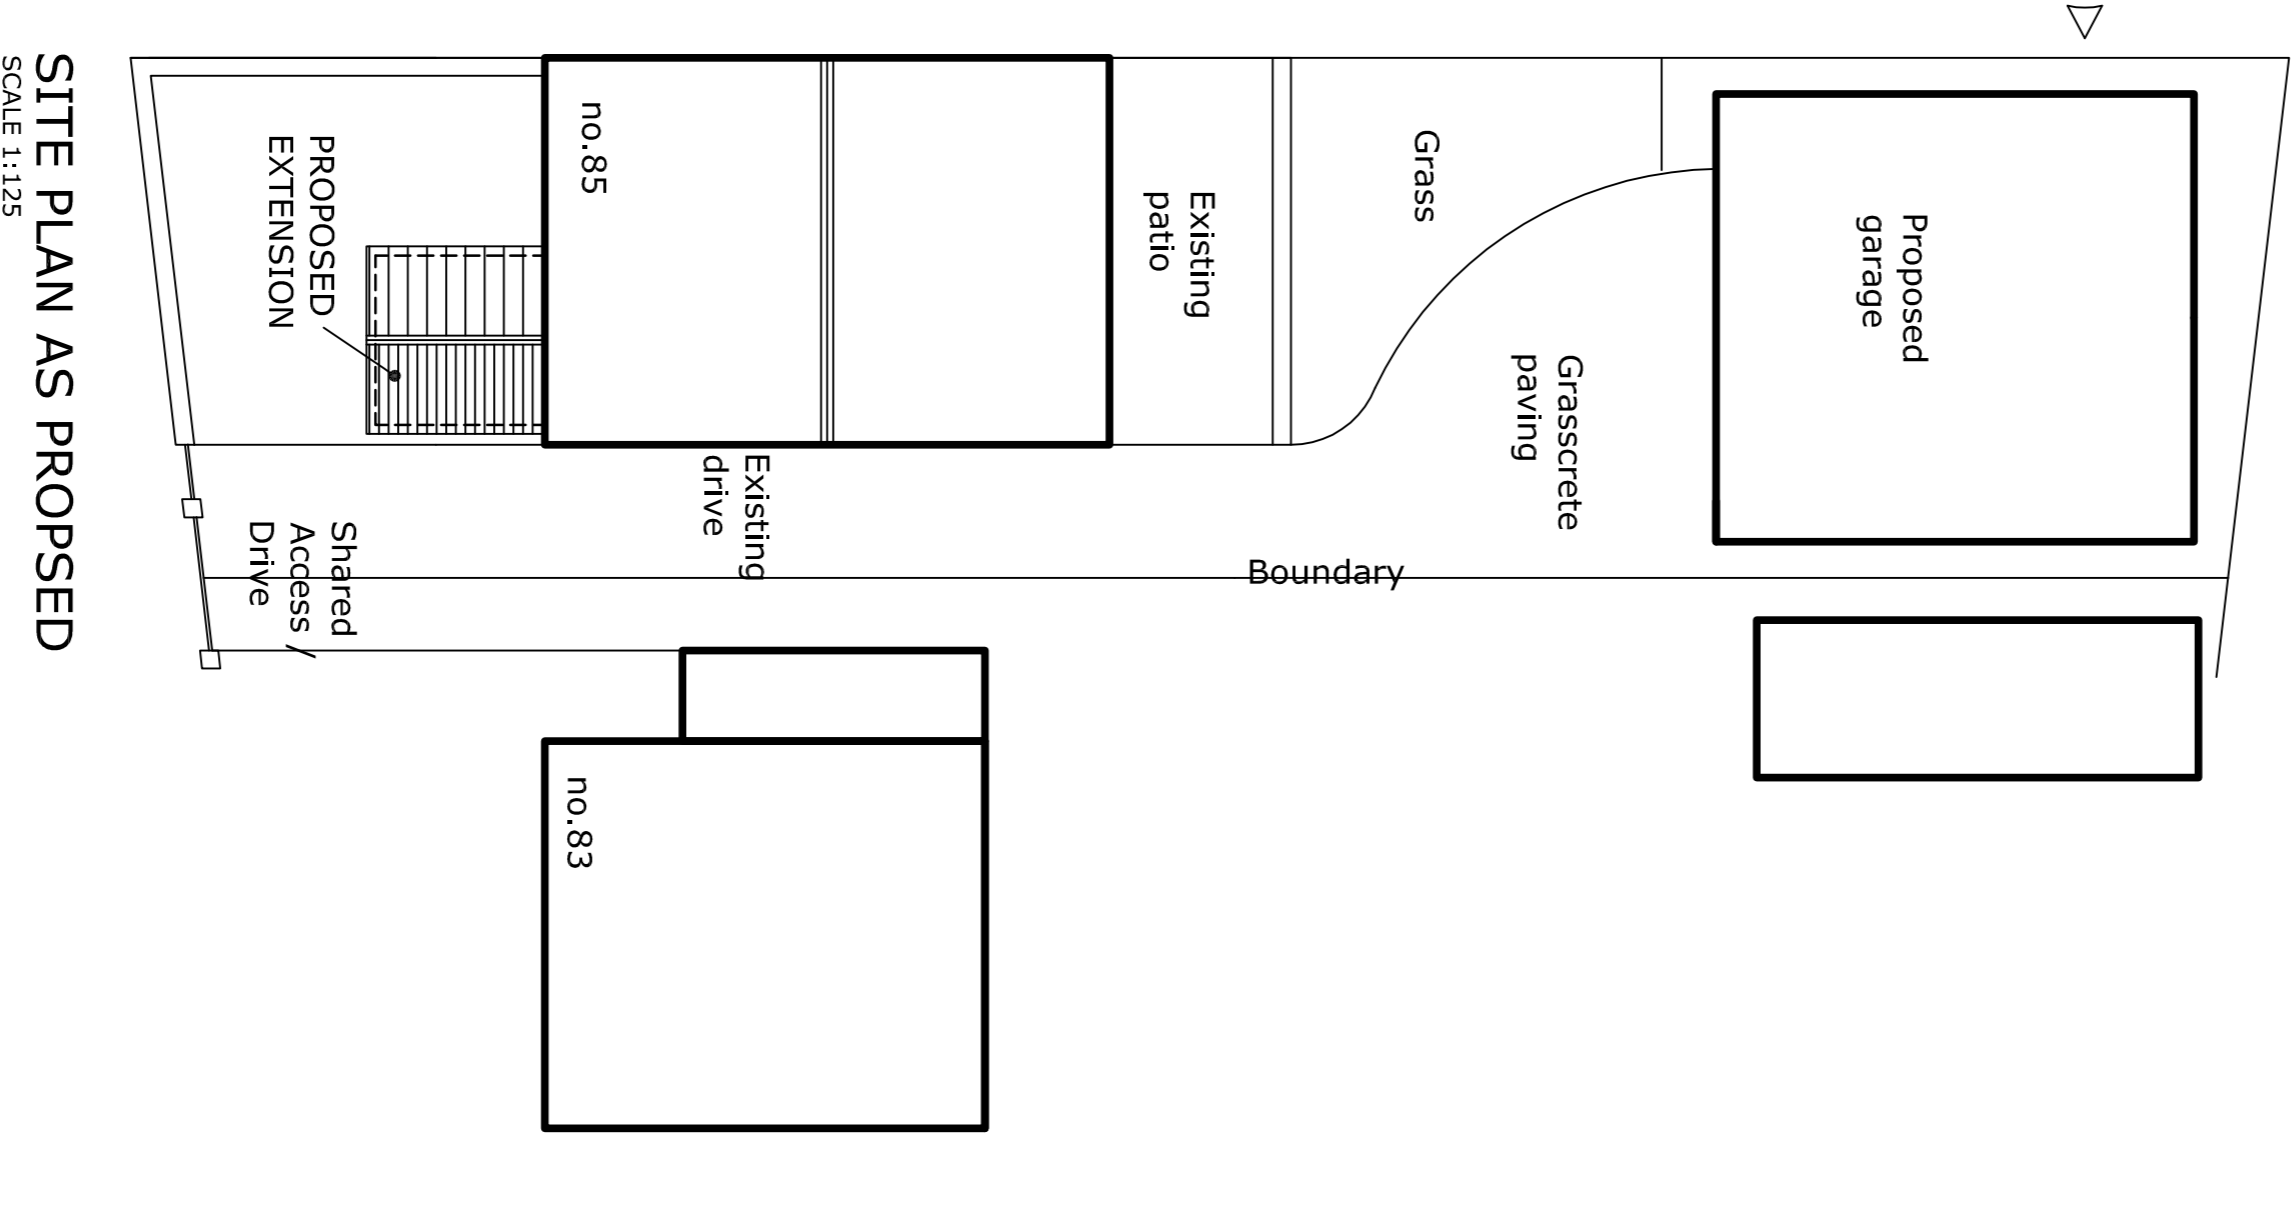
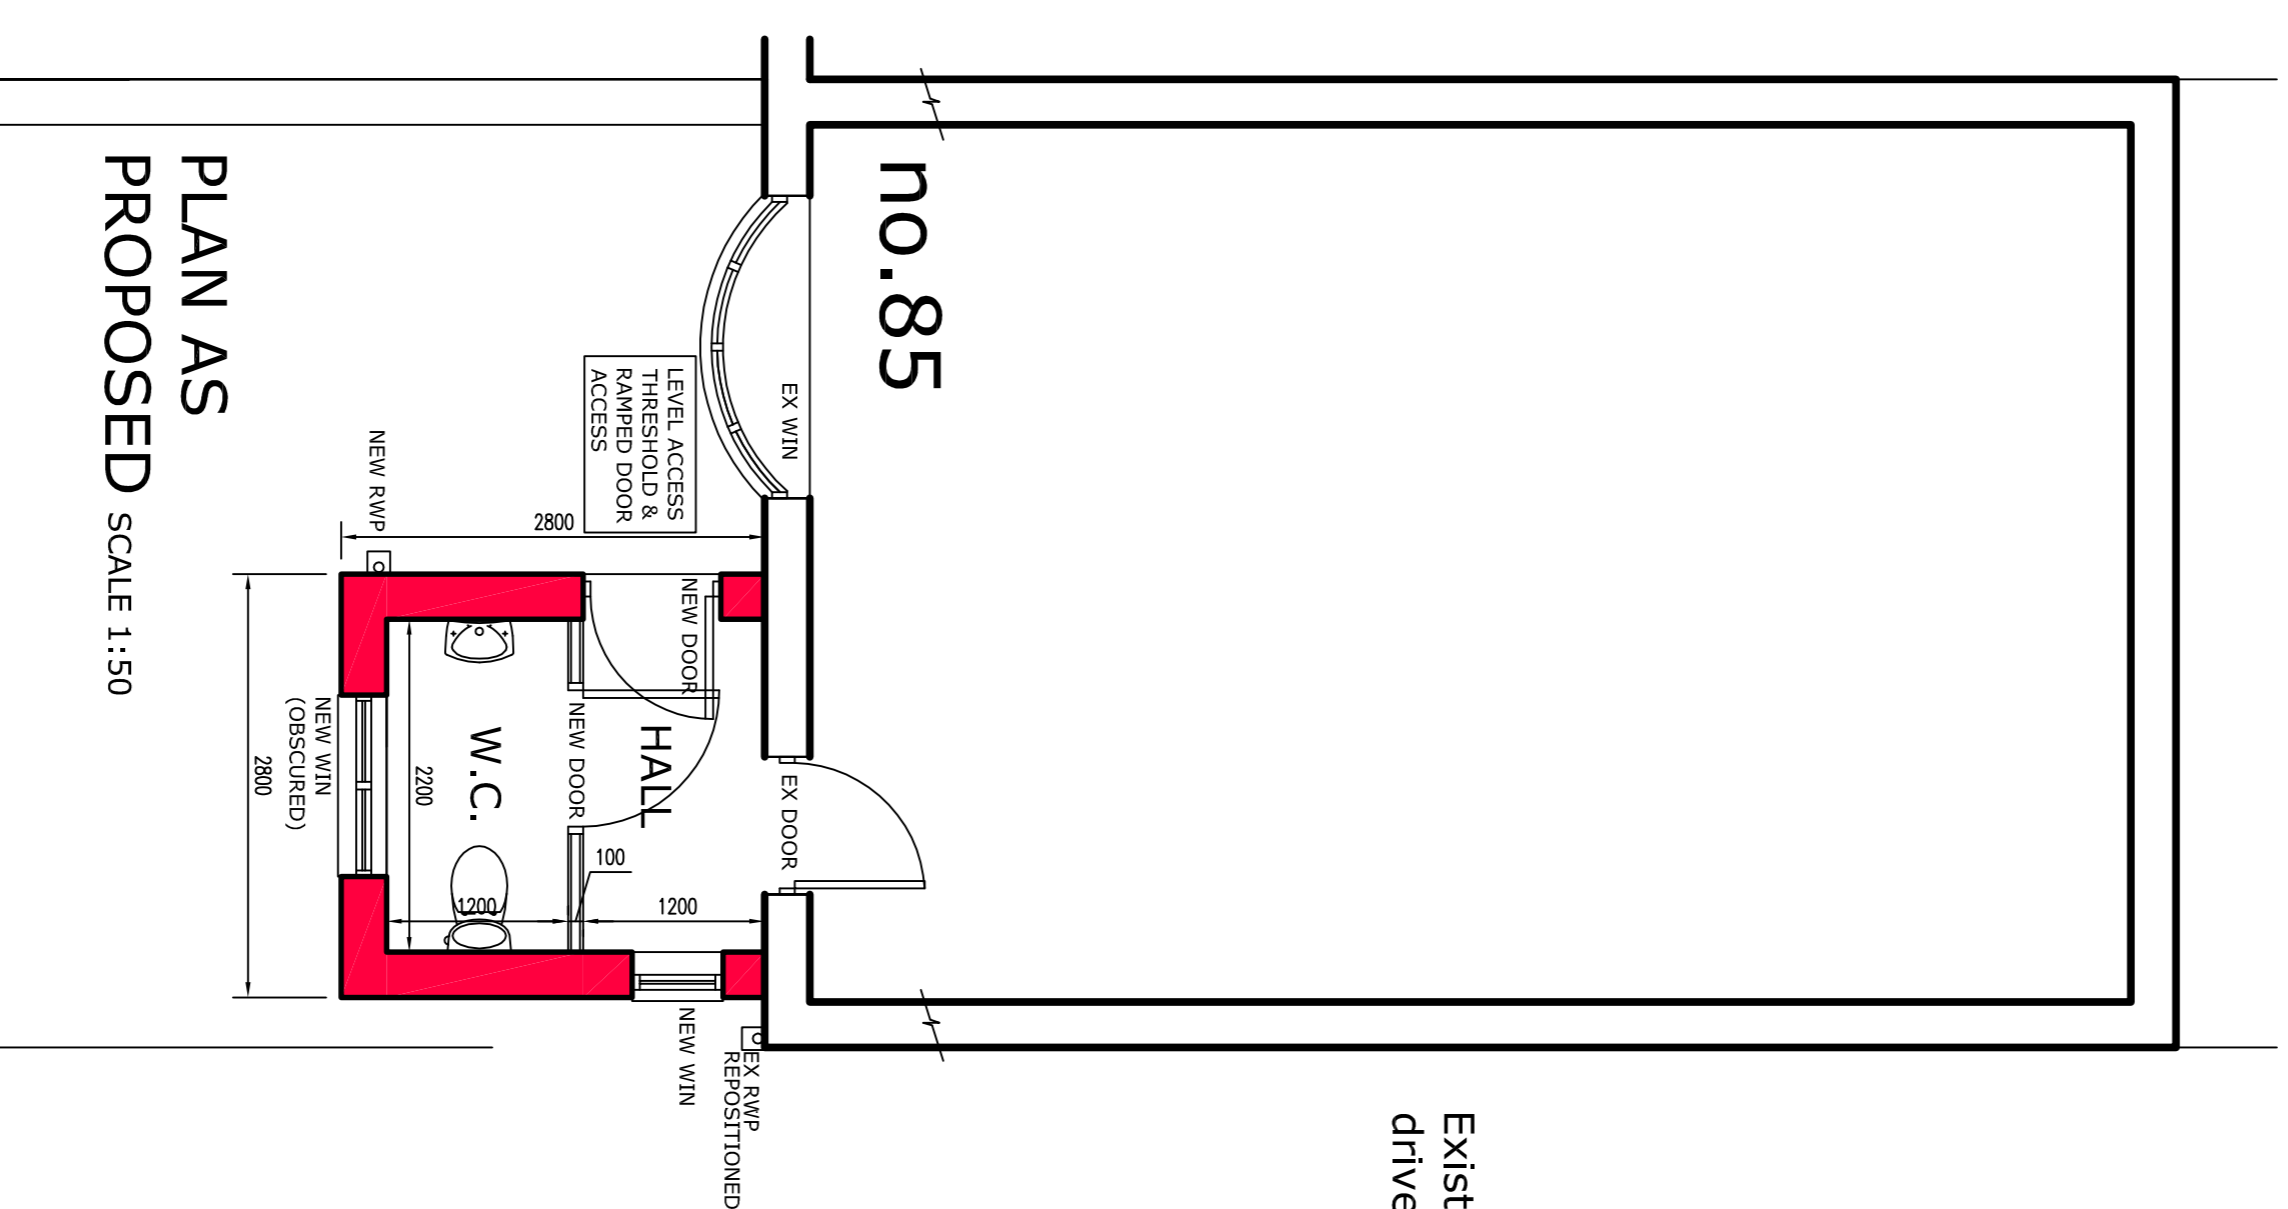
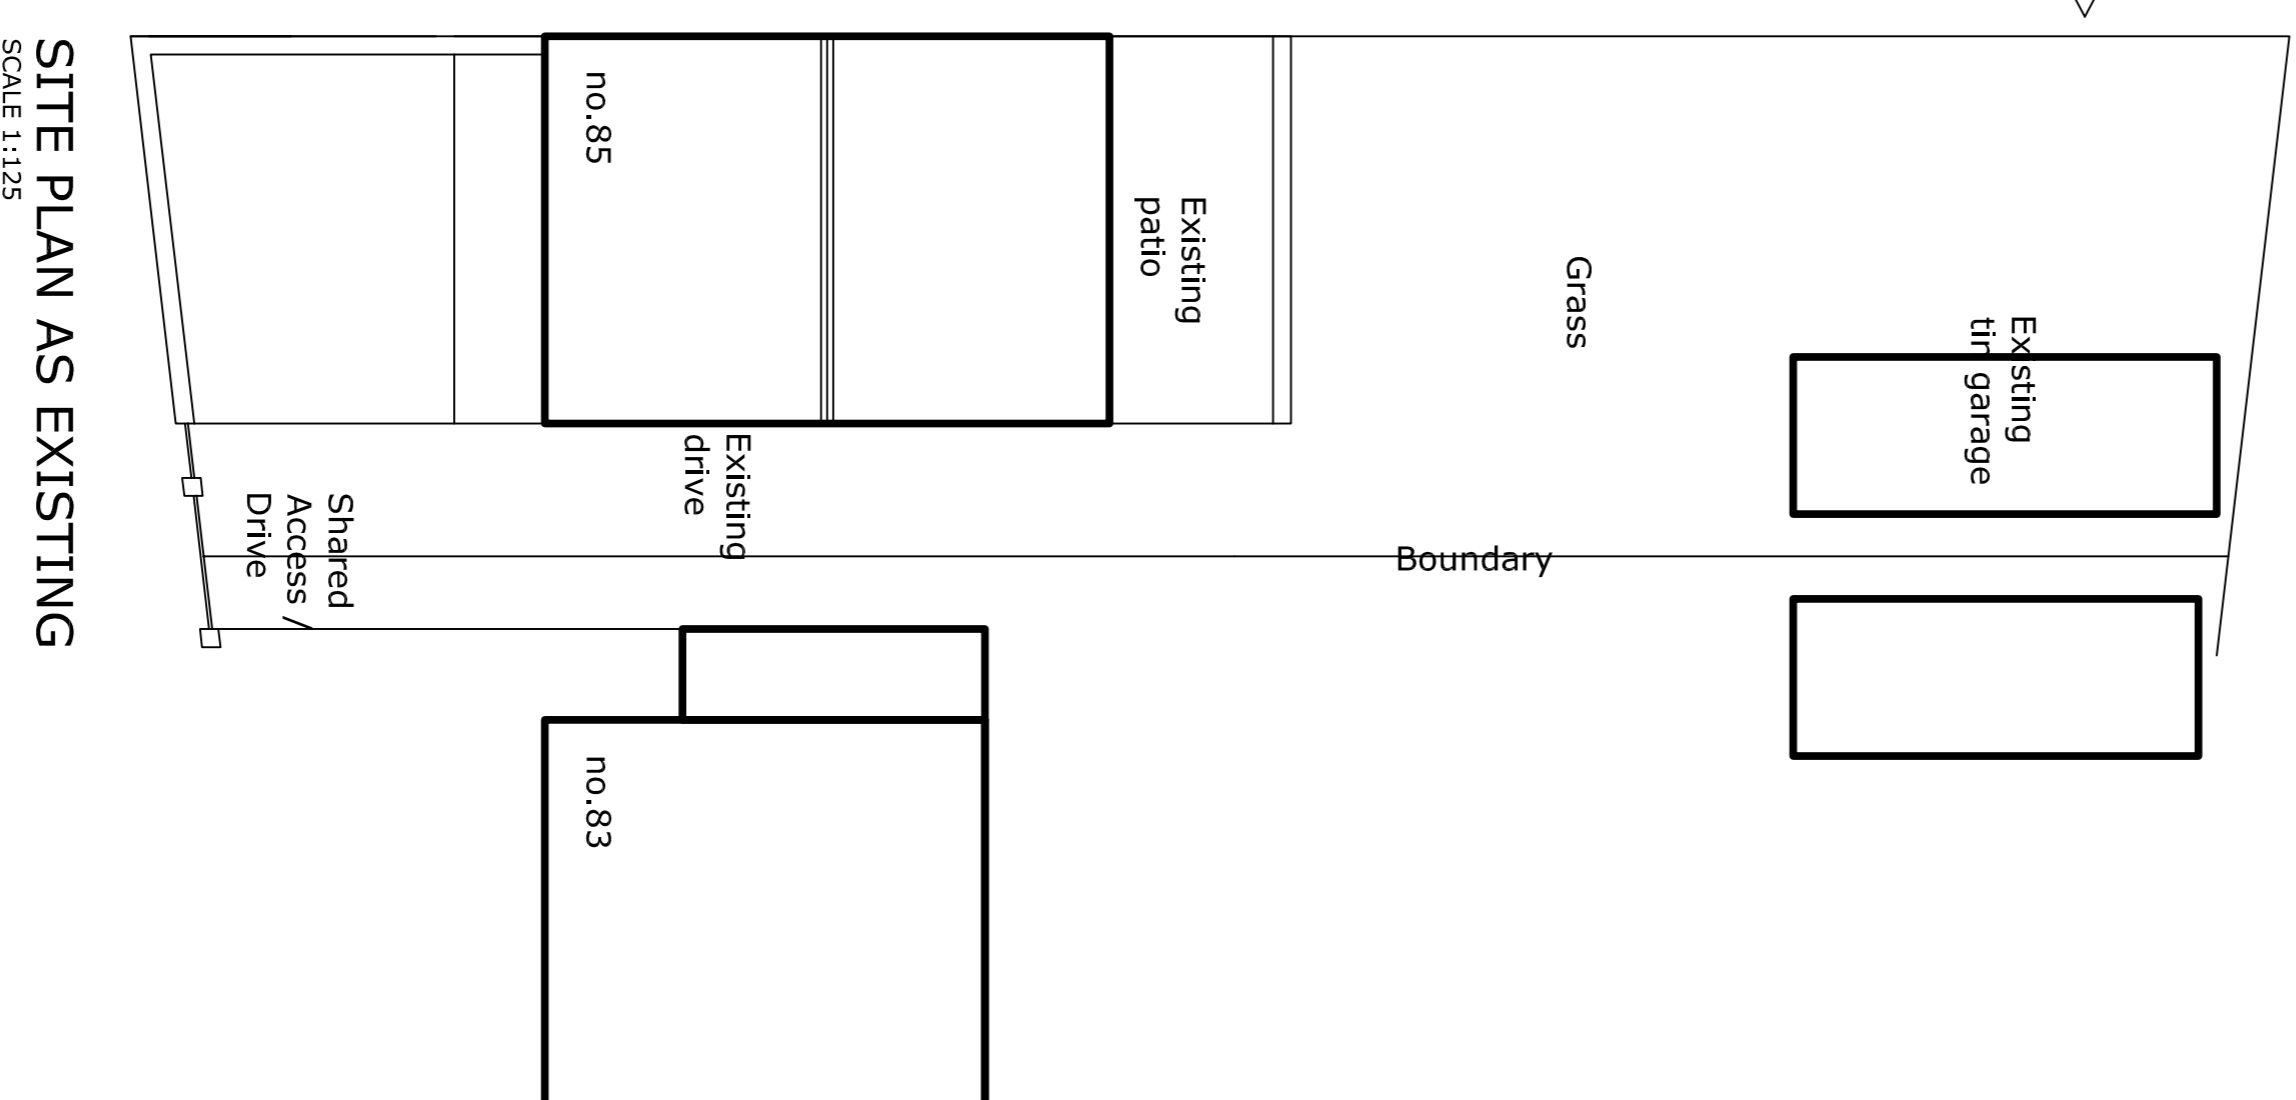
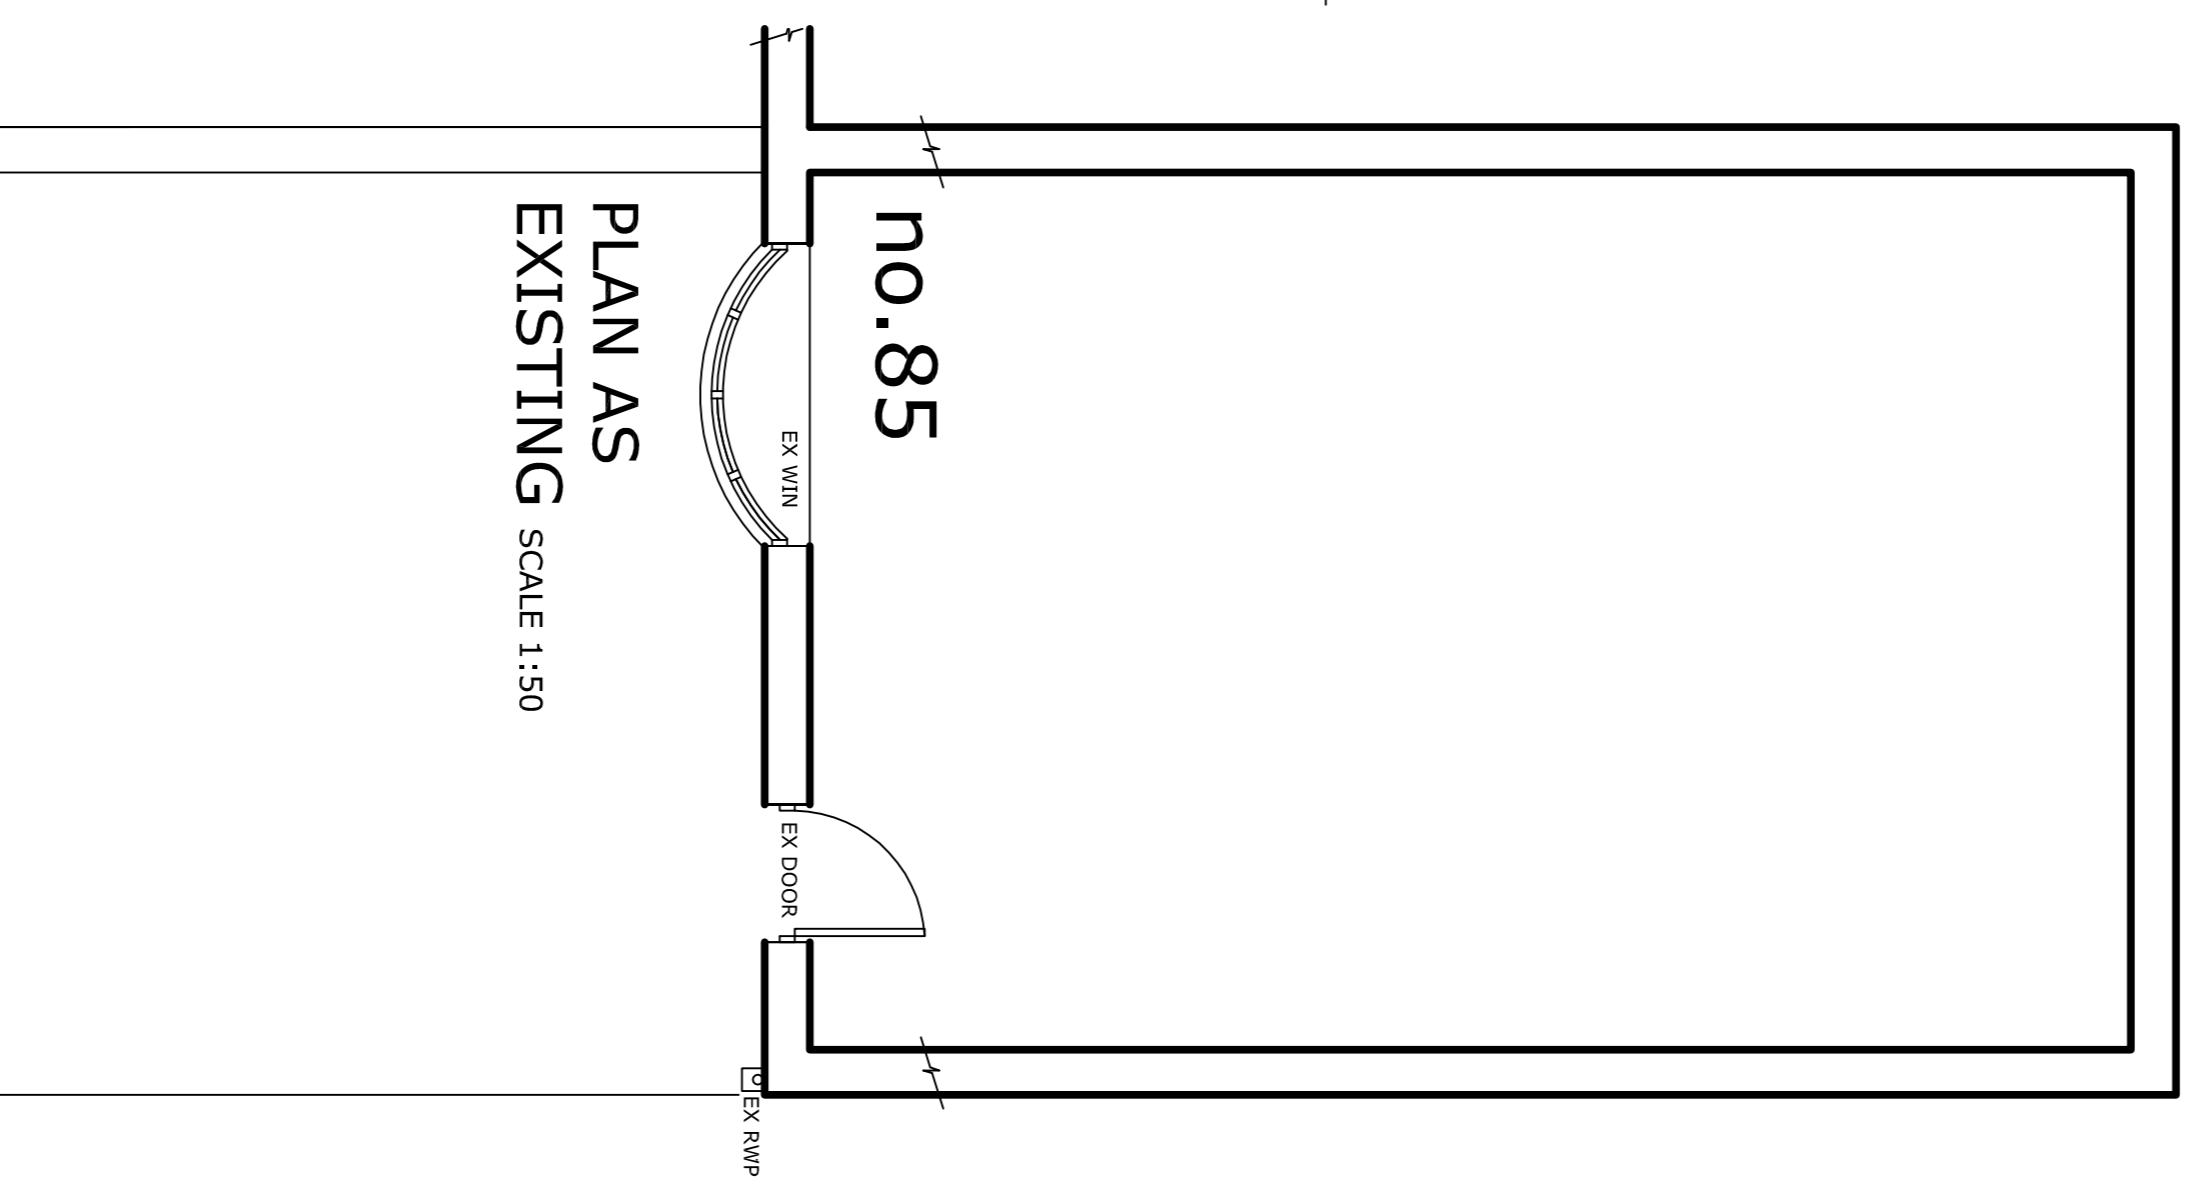
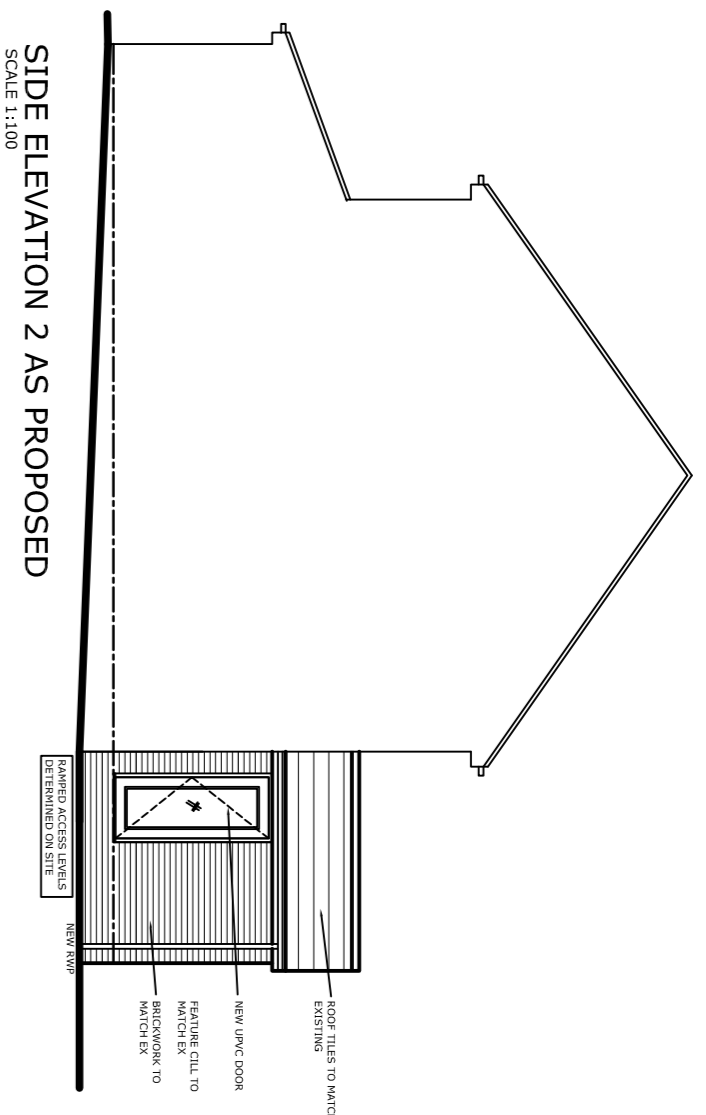


SURVEY

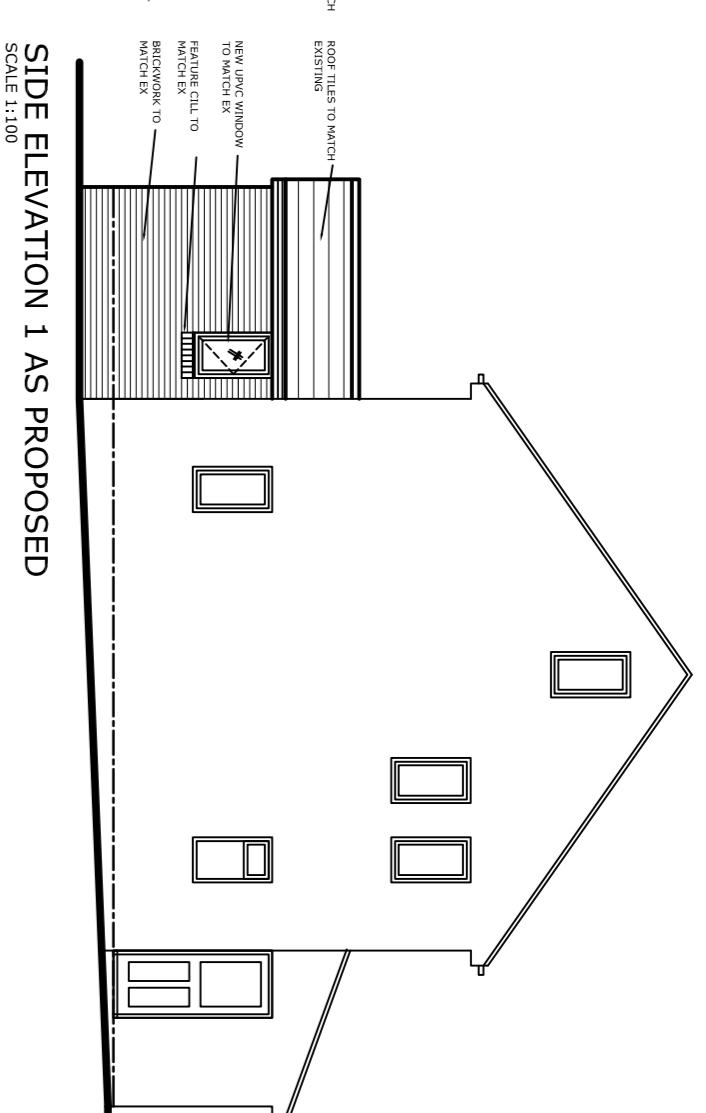

PROPOSAL

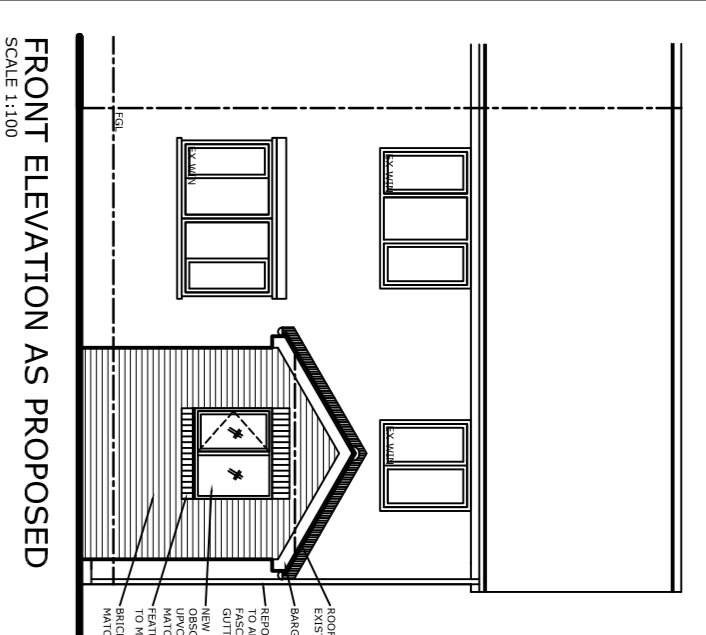

1. THE DRAWING AND THE COMMENTS AND NOTES HEREON REGISTERED IN IRELAND AND WALES IN ACCORDANCE WITH THE REGISTERED ARCHITECTS ACT 1977 AND THE REGISTERED ARCHITECTS (REGULATION) ACT 2002.
2. CONTRACTORS AND SUB-CONTRACTORS MUST CHECK AND LABEL ALL DIMENSIONS BEFORE PROCEEDING WITH WORK OR COMMENCING WORK ON SITE.
3. CONTRACTORS ARE RESPONSIBLE FOR INFORMING THE DESIGNER OF ANY DISCREPANCY, OMISSION OR CONFLICT BEFORE THE START OF WORK.
4. ANY DIMENSIONS SHOWN ON THIS DRAWING ARE TO BE USED FOR INFORMATION ONLY AND NOT FOR CONSTRUCTION.

Notes:
FOR REFERENCE INFORMATION, PROPOSED BY CLIENT AND HAS NOT BEEN CHECKED IN IRELAND AND WALES IN ACCORDANCE WITH THE REGISTERED ARCHITECTS ACT 1977 AND THE REGISTERED ARCHITECTS (REGULATION) ACT 2002.

Revisions:

Date	Suffix	Description

Revisions:

Date	Suffix	Description

NYP ARCHITECTURAL SERVICES
The Grove, High Street, Oboeragh, Barnsley, S75 3QG. Tel: 01728 208988 E-mail: info@nyparchitectural.com / keith@nyparchitectural.com

Project: 85 LINDHURST ROAD, BARNSELEY S71 3QE

Client: KEITH FISHER

Drawing Title: PLANS & ELEVATIONS AS EXISTING & PROPOSED W.C. EXTENSION WORKS

Date: JULY 2016
Ref: 03/05

Scale: AS INDICATED
Dwg. No.: 01
Rev.: A1