


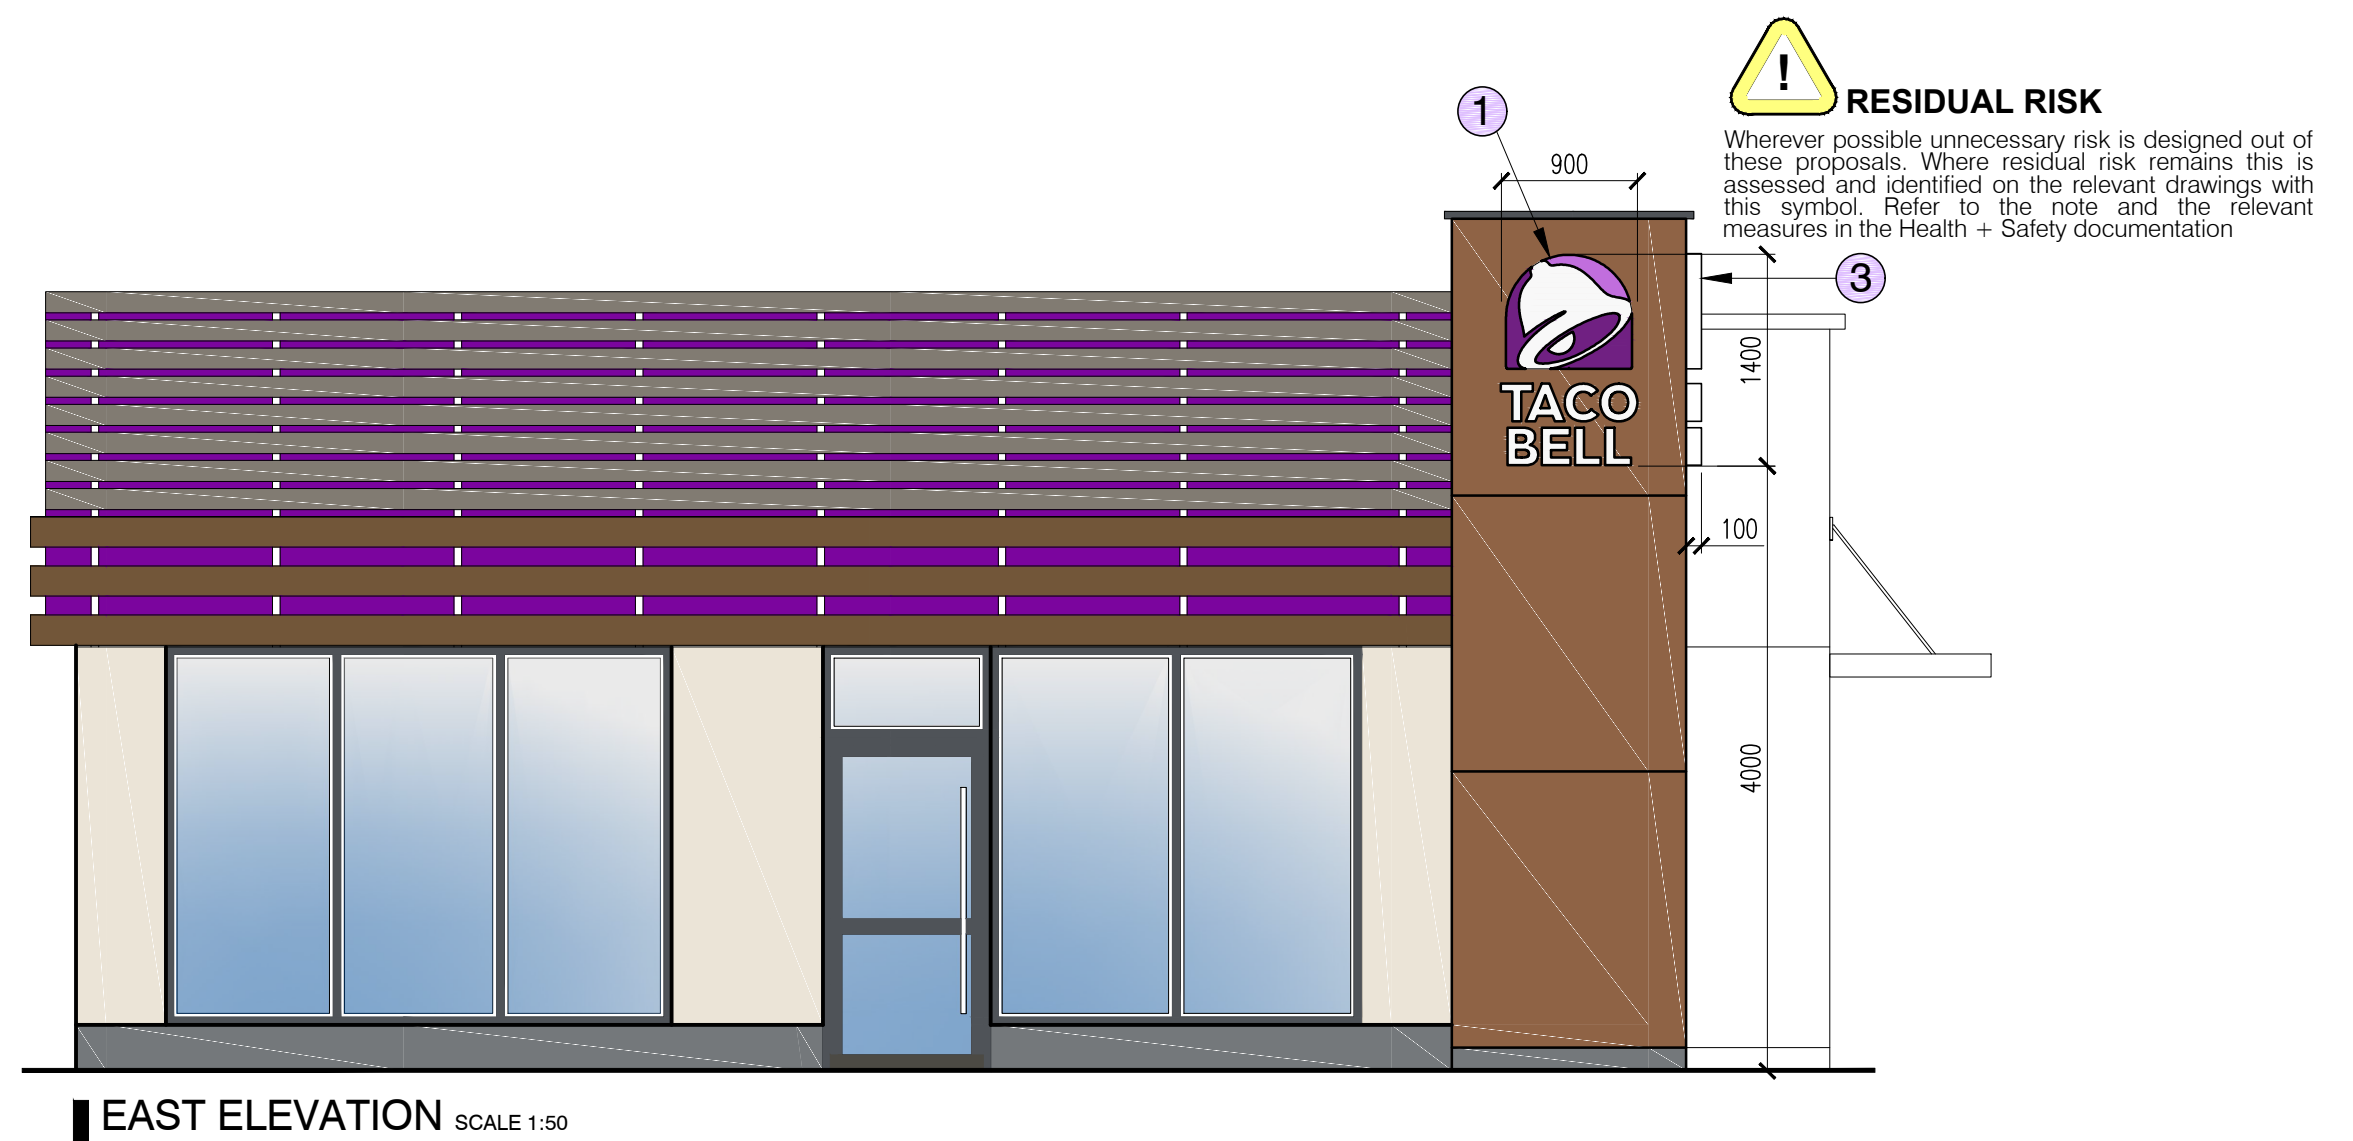
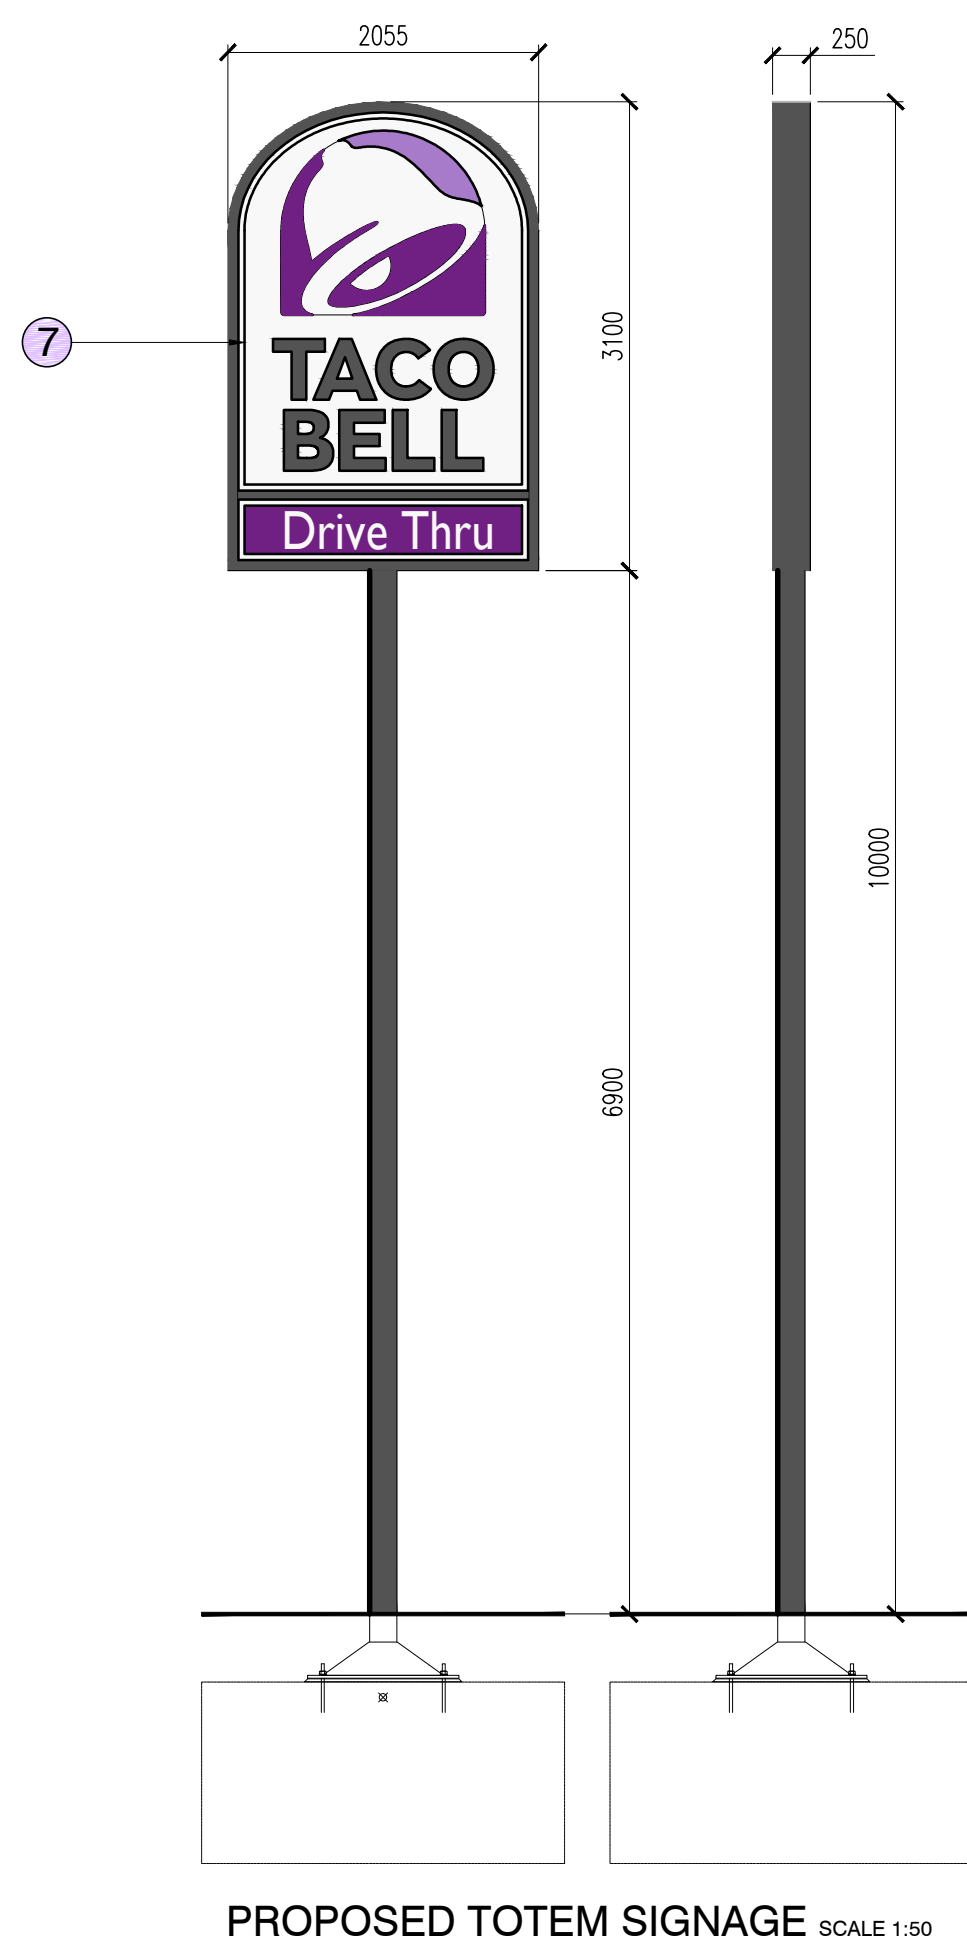


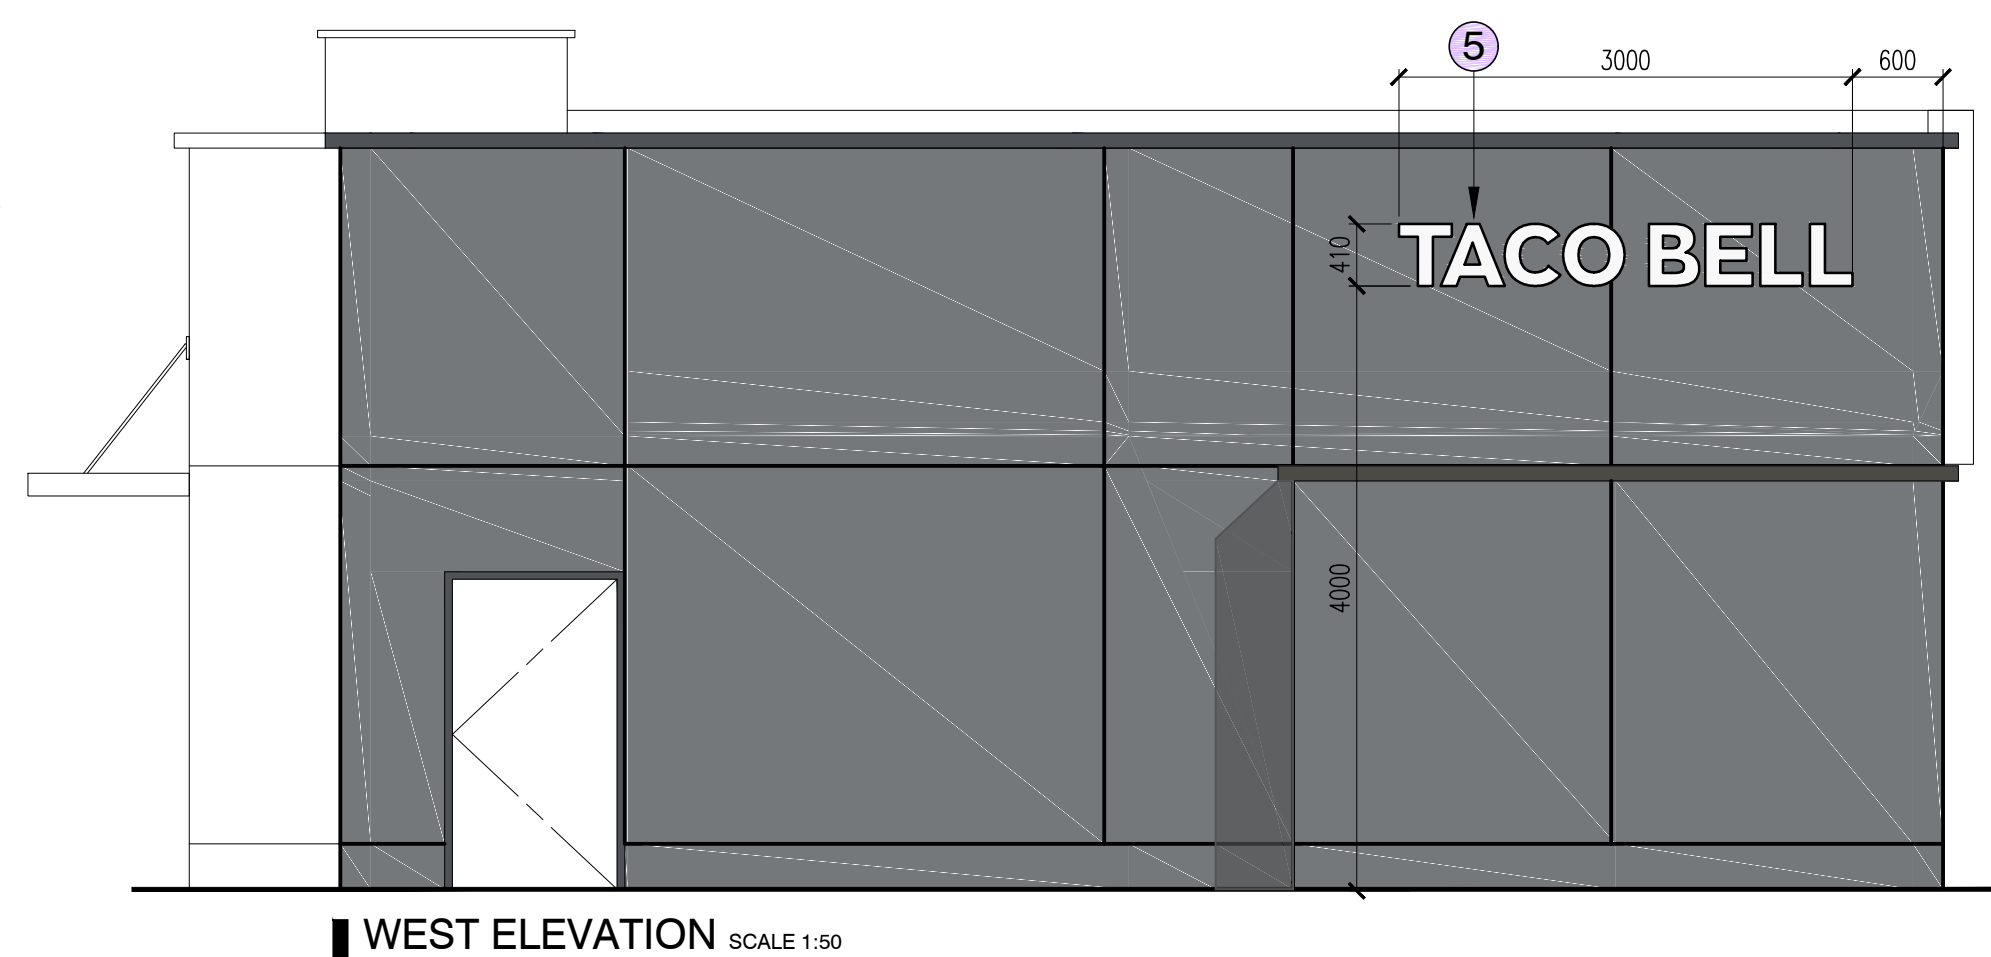




RESIDUAL RISK
Wherever possible unnecessary risk is designed out of these proposals. Where residual risk remains this is assessed and identified on the relevant drawings with this symbol. Refer to the note and the relevant measures in the Health + Safety documentation

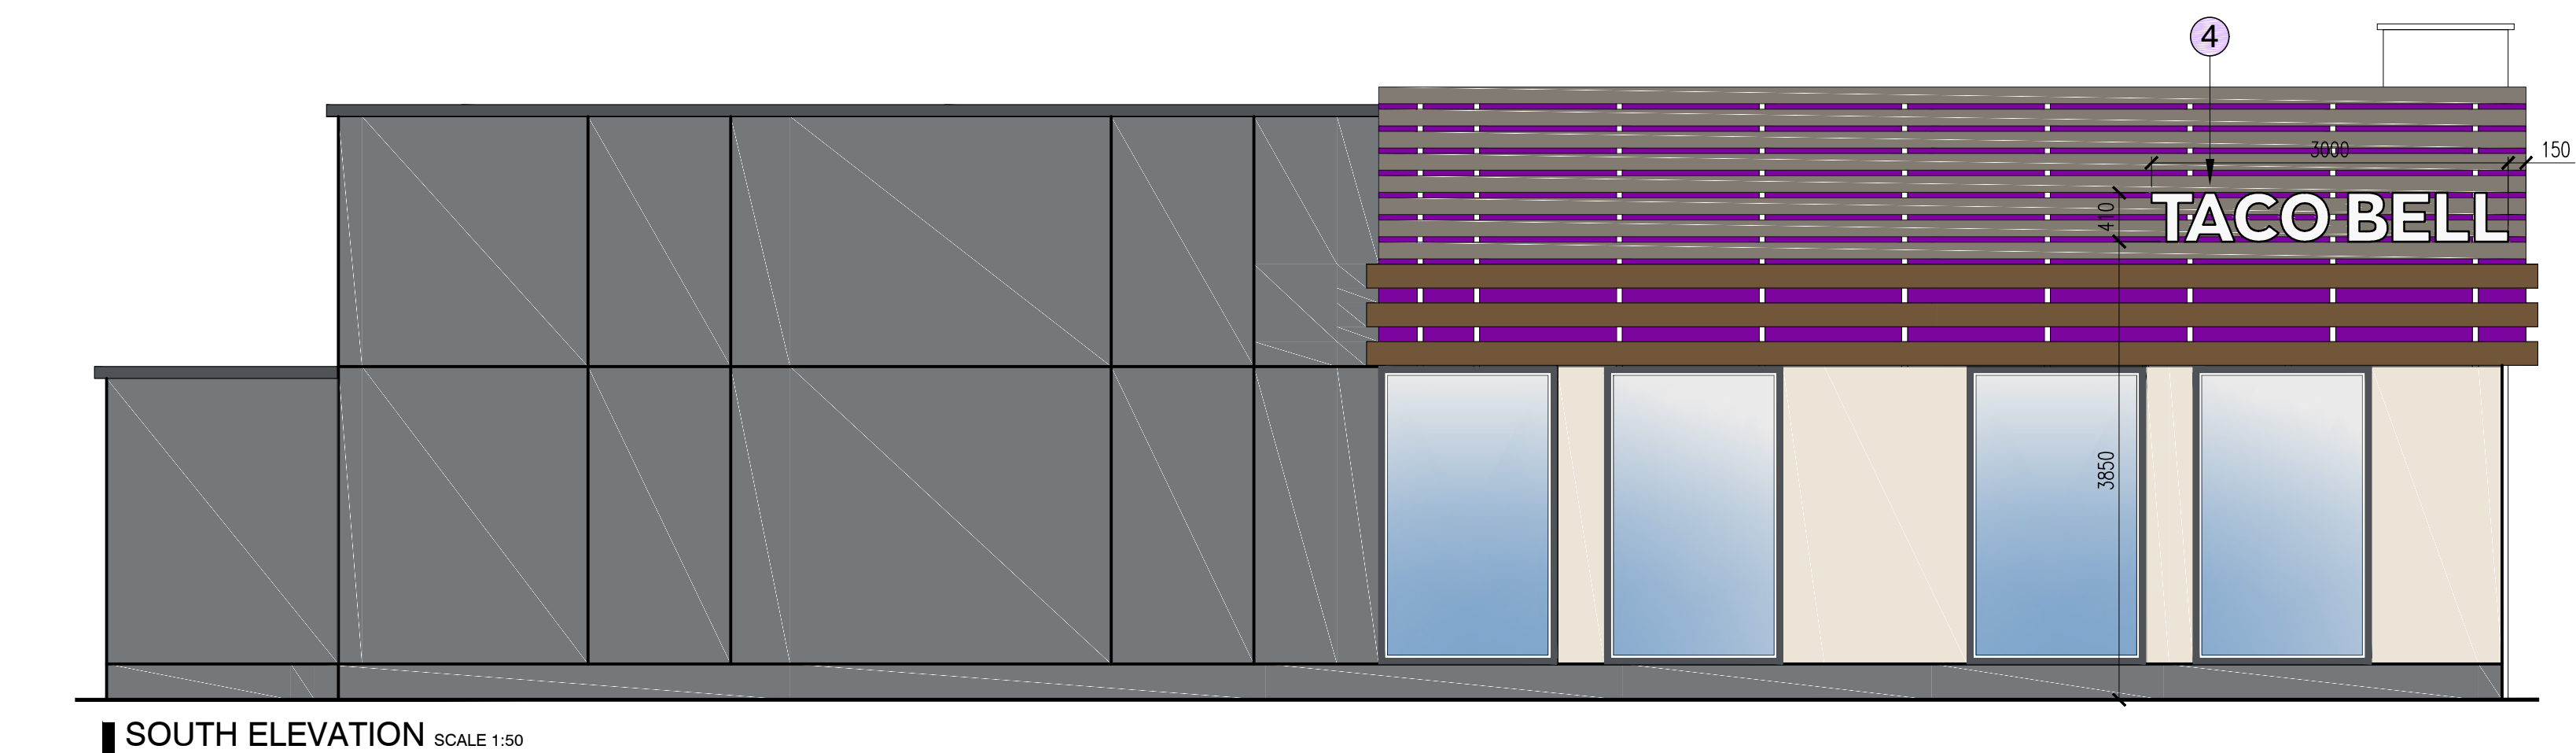

Powder coated aluminium casings with internal aluminium frame welded to internal support posts.
Colour: Black with white lettering.

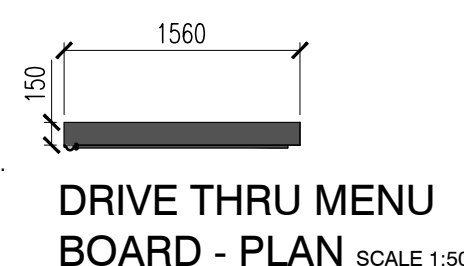

Security camera.
4No. A1 poster size menu displays. Internally illuminated with glass fronts.

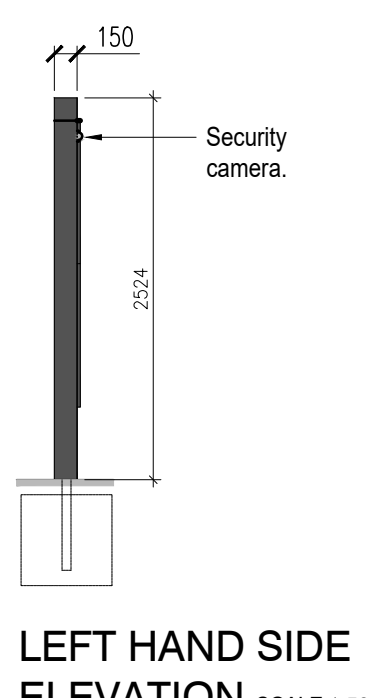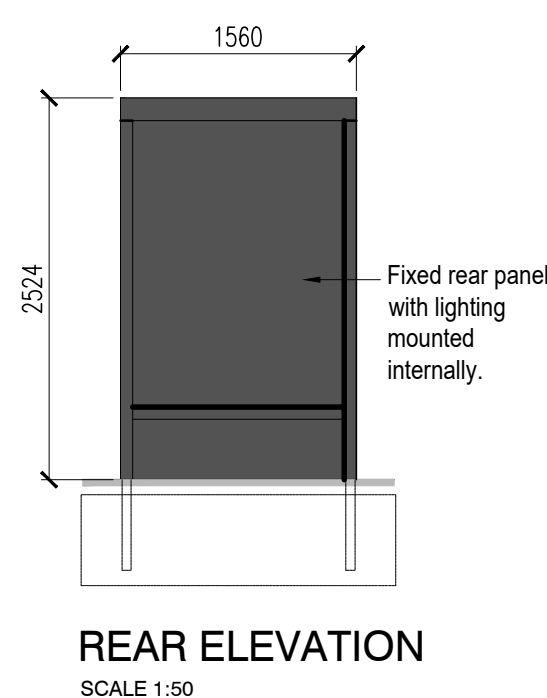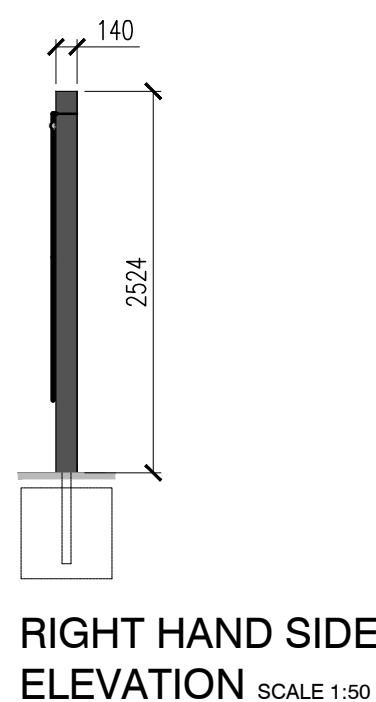

TOTEM SIGN:
- Sign No. 7
Overall totem post constructed from 180x180mm RHS mild steel post. Frame welded to steel base with strengthening gussets and bolted to reinforced concrete base.
Frame colour: Black.

1No individual double sided brand sign installed to totem post. Electric supply provided to totem for sign illumination with low level isolator switch.

Taco Bell Sign:
- Size: 2055mm W x 3100mm H.
- Sign cases formed in 3mm rolled aluminium panels to be 250mm deep with 70mm rims. Illuminated face panels manufactured from acrylic and internally illuminated with bright white static LED lighting. Acrylic to be min 5mm thick opal acrylic backed with 3mm thick opal 030 carrier panel secured to rear with welded M4 studs and washers. Include for internal support framework to sign.
- Taco Bell logo to have self adhesive 3M vinyls (3730 series) to match corporate colours applied to base acrylic and have full illumination.
- Sign cases to be white internally to maximise light reflectance.
- Internal illumination to be LED white 6000K, specification by signage contractor but to provide min luminance 750 cd/m. Provide power isolator switch within each sign case.
- Taco Bell colours as follows:-

Bell:	White.
Bell (Dark Purple):	Pantone 2603C.
Bell (Light Purple):	Pantone 2577C.
Brand lettering:	Black.

SIGN TYPE & MATERIALS:
- Signs No. 1 & 3
Shaped fascia sign: powder coated folded aluminium panel with aluminium side panels with coloured Perspex front panel and vinyl graphics (3M 3730 series). Static internal illumination (6000K cool white LED).
- Size: 0.9 H x 1.4 W x 0.1 D metres.

- Signs No. 2, 4 & 5
Text sign: Individual projecting brand letters (410mm high) located on wall. Letters formed as built-up rim/ return 0.9mm descaled st/steel powder coated RAL 9016 white satin. Min 3mm opal 050 acrylic faces and 0.9mm descaled st/steel back trays to suit, powder coated white gloss inside only with white LED (6000K) illumination. All illumination is static.
- Size: 3.0 L x 0.41 H x 0.1 D metres.

- Sign No. 6
Vinyl graphic sign applied to external wall panel.
Size: 2.34 H x 2.5 W x 0.0 D metres.

- Sign No. 7
See adjacent text for separate totem sign details.

INDIVIDUAL LETTERS:
1No set built-up rim/ return 0.9mm descaled st/steel powder coated RAL 9016 white satin. Min 3mm opal 050 acrylic faces and 0.9mm descaled st/steel back trays to suit, powder coated white gloss inside only with white LED (6000K) illumination.

TACO BELL SIGN COLOURS:
Tombstone back panel & edge: Black.

Bell:	White.
Bell (Dark Purple):	Pantone 2603C.
Bell (Light Purple):	Pantone 2577C.
Brand lettering:	White.

Revision
AXIS
architecture
Talbot Chambers 2-6 North Church Street Sheffield S1 2DH
tel: +44(0)114 2490944 fax: +44(0)114 2490966 www.axis-architecture.com

GATEWAY 36
ROCKINGHAM 1, BARNSLEY
DEARNE VALLEY PARKWAY
OFM GROUP

PROPOSED ELEVATIONS

A1 Scale	A3 Scale	Date	Drawn By	REVIEW
1:50	1:100	22-02-2017	D.R.H.	
Drawing Number				Revision
27070-(04)-02				-
PLANNING				

© COPYRIGHT EXISTS ON ALL DESIGN AND INFORMATION SHOWN
DO NOT SCALE for manufacture. Verify all dimensions prior to construction