
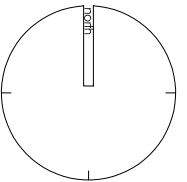


The general contractor is responsible for the verification of all dimensions on site and the architect is to be informed of any discrepancy.

The status of information contained in a computer copy of this drawing shall be limited to that conveyed by the paper copy.

Revisions:  
 Rev A CO 30.09.2008  
 Rev B changes omitted and drawing taken back to Rev A. Type 7 (4B6P) unit increased in size. 4 extra dwellings added (2 x type 7 & 2 x type 4) plot numbering amended to suit. Proposed turning head off Newlodge Crescent omitted.

Rev B RJJ 03.10.2008  
 Link Road between New Lodge and Standfield Crescent omitted. Northern end of recreation area re-instated. All adopted drainage runs indicated. Units re-numbered

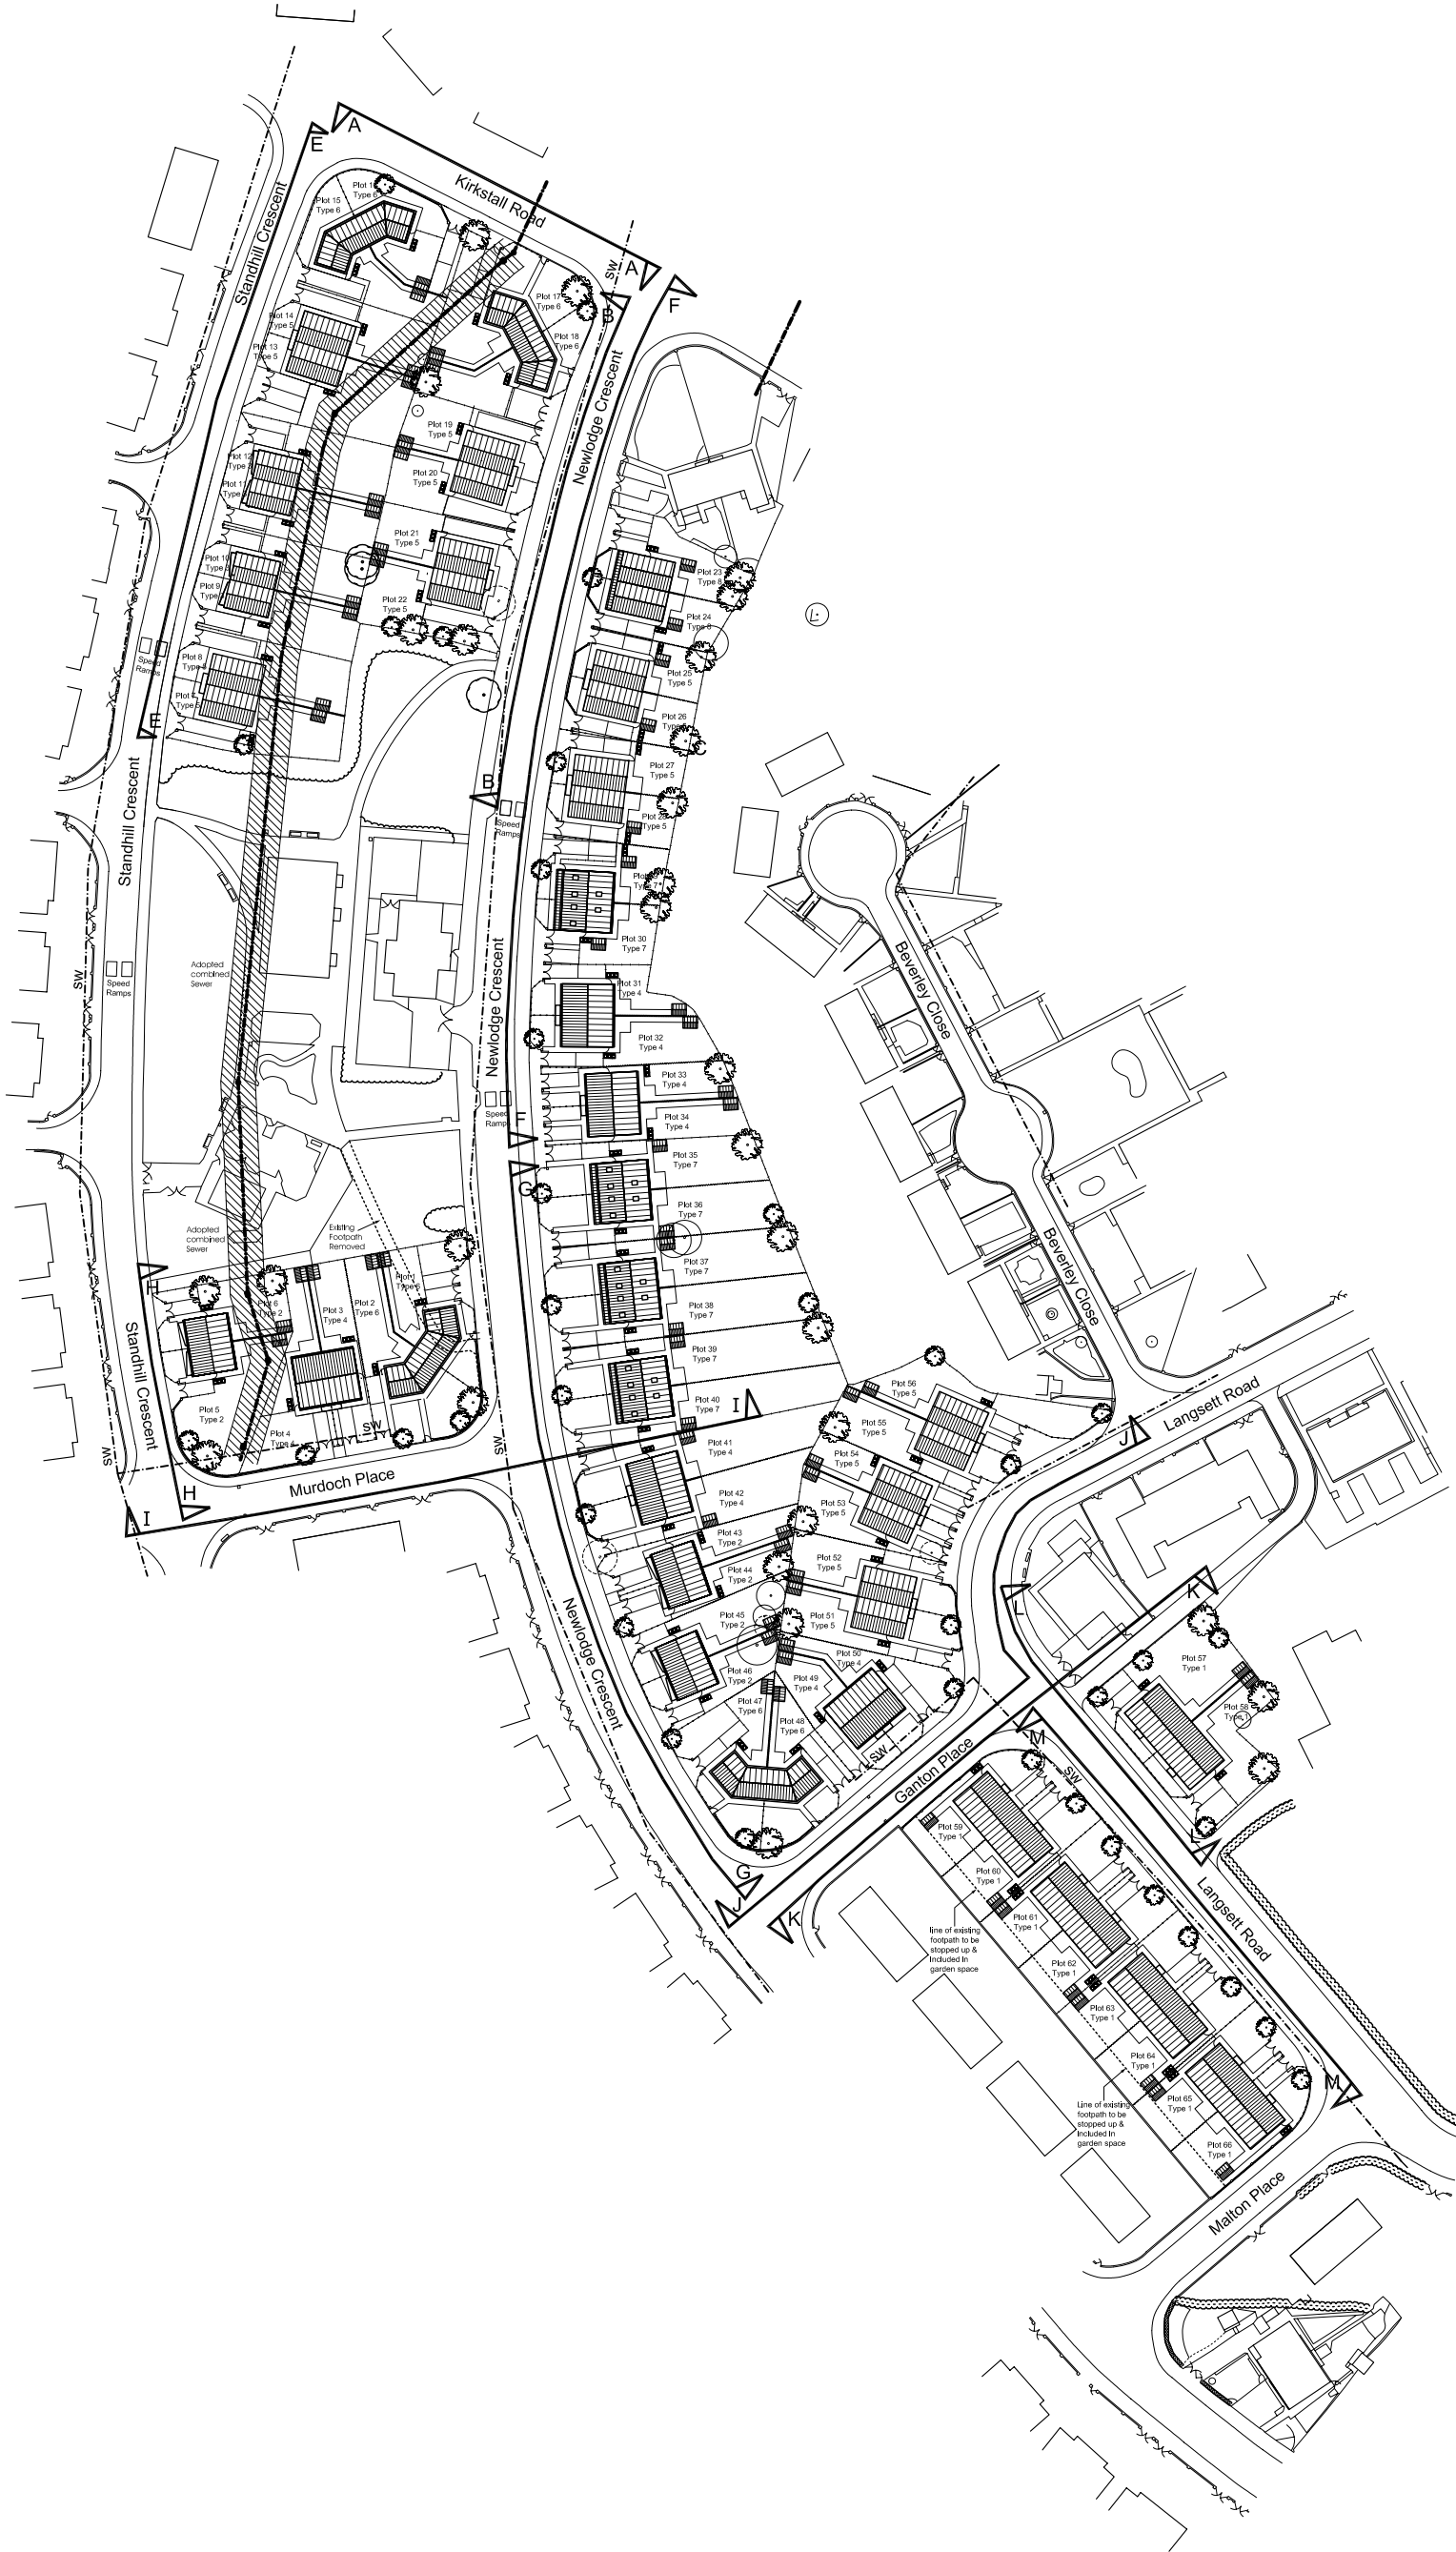

drawing status

■	approval
■	construction
■	preliminary
■	record
■	Information
■	comment
■	tender

1:1250 @ A3

05.08.2008

JK

2121.15.1118



# Site Section Ref. Plan Newlodge Crescent, Barnsley Yorkshire Housing

