


Section AA



Section BB



Key Section Plan

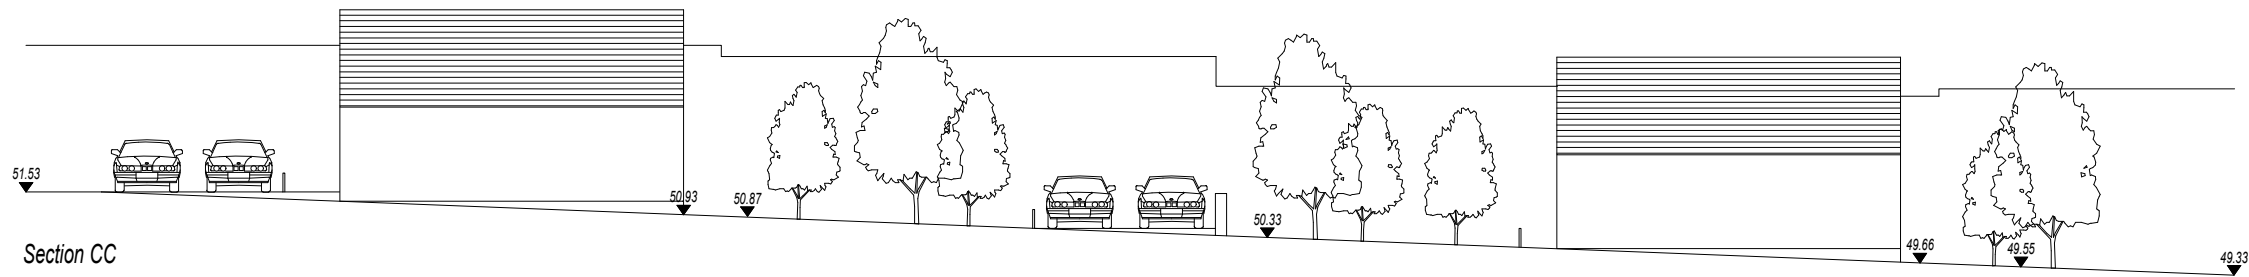

Section CC

CODA
Architecture

Coda Studios Ltd
70-71 Cornish Place, Cornish St, Sheffield, S6 3AF
t:0114 279 6003
e:information@codastudios.co.uk

DRAWN	CHECKED	DATE	SCALE	REVISION
CI	JH	11-01-2019	1:100 @A1	-

Client	David J White
Job	Housing Development Whites Bakery Site
Title	Proposed Sections
Dwg. No.	2713-PL800

© COPYRIGHT EXISTS ON THE DESIGNS AND INFORMATION SHOWN ON THIS DRAWING. The Contractor must verify all dimensions on site before making shop drawings or commencing work of any kind. No dimensions to be scaled from this drawing. Architect to be notified of any discrepancies in dimensions immediately.