
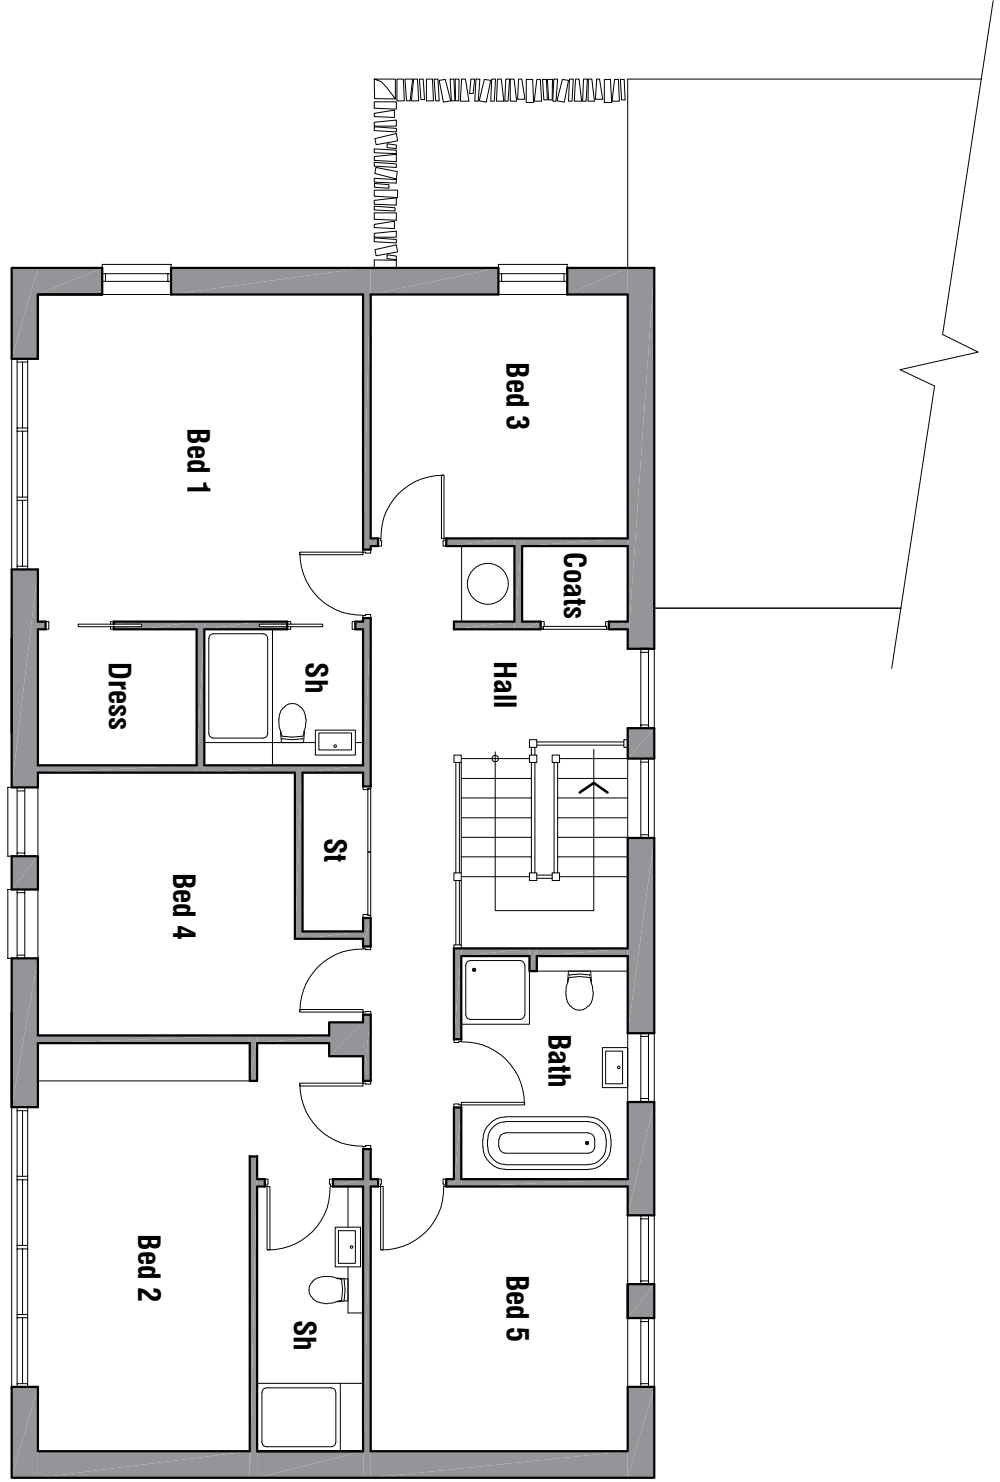
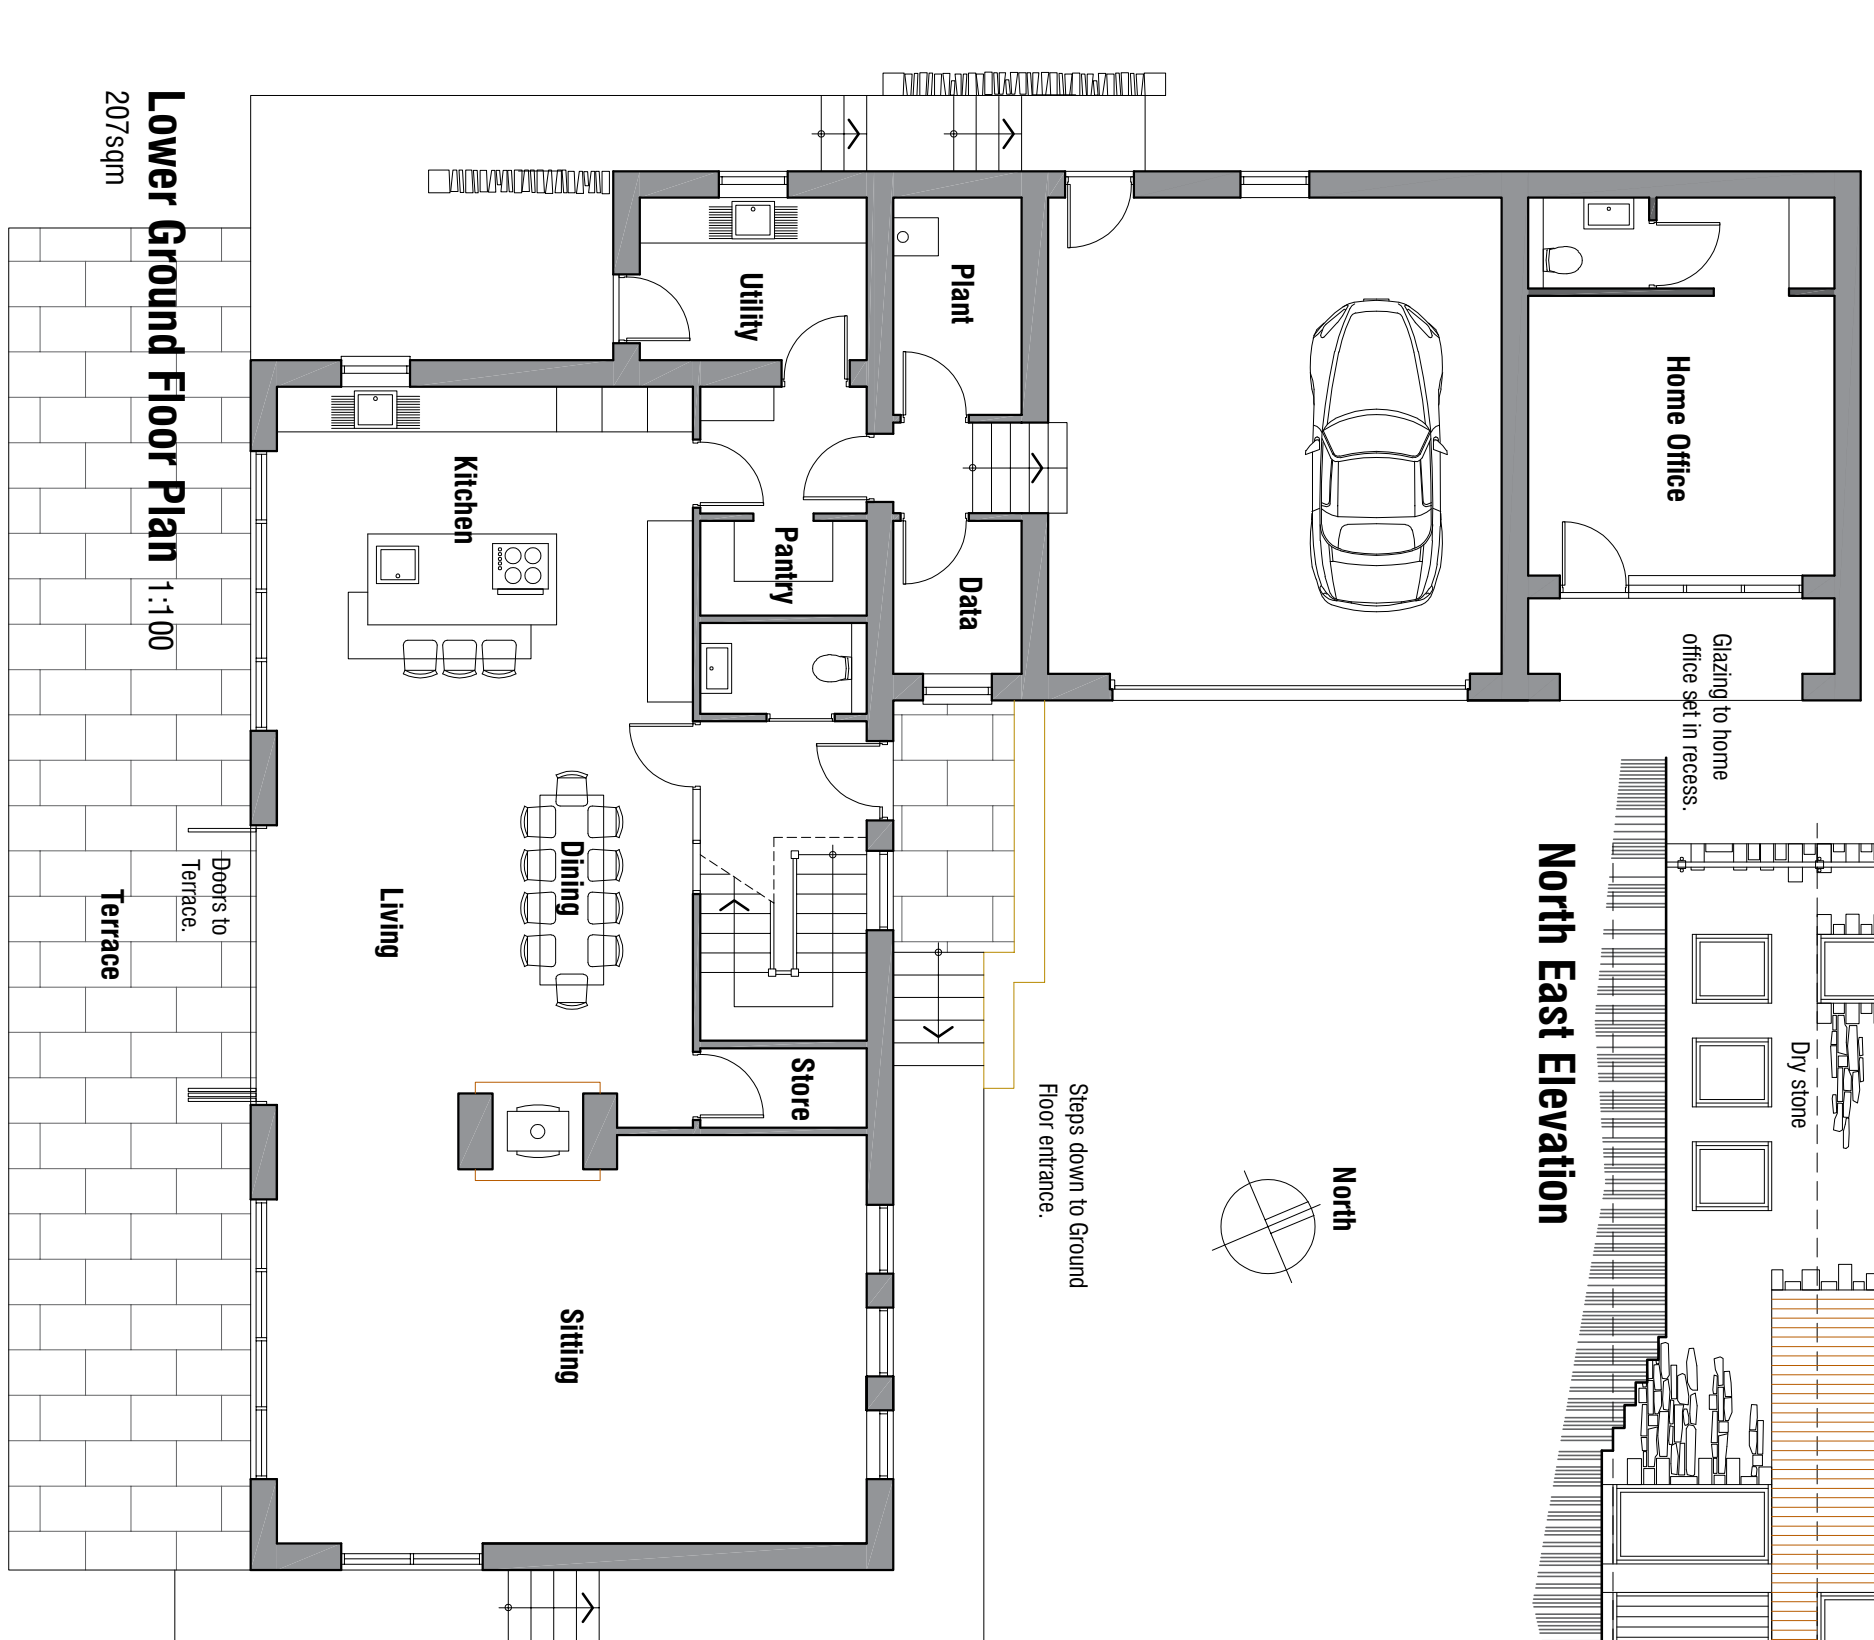
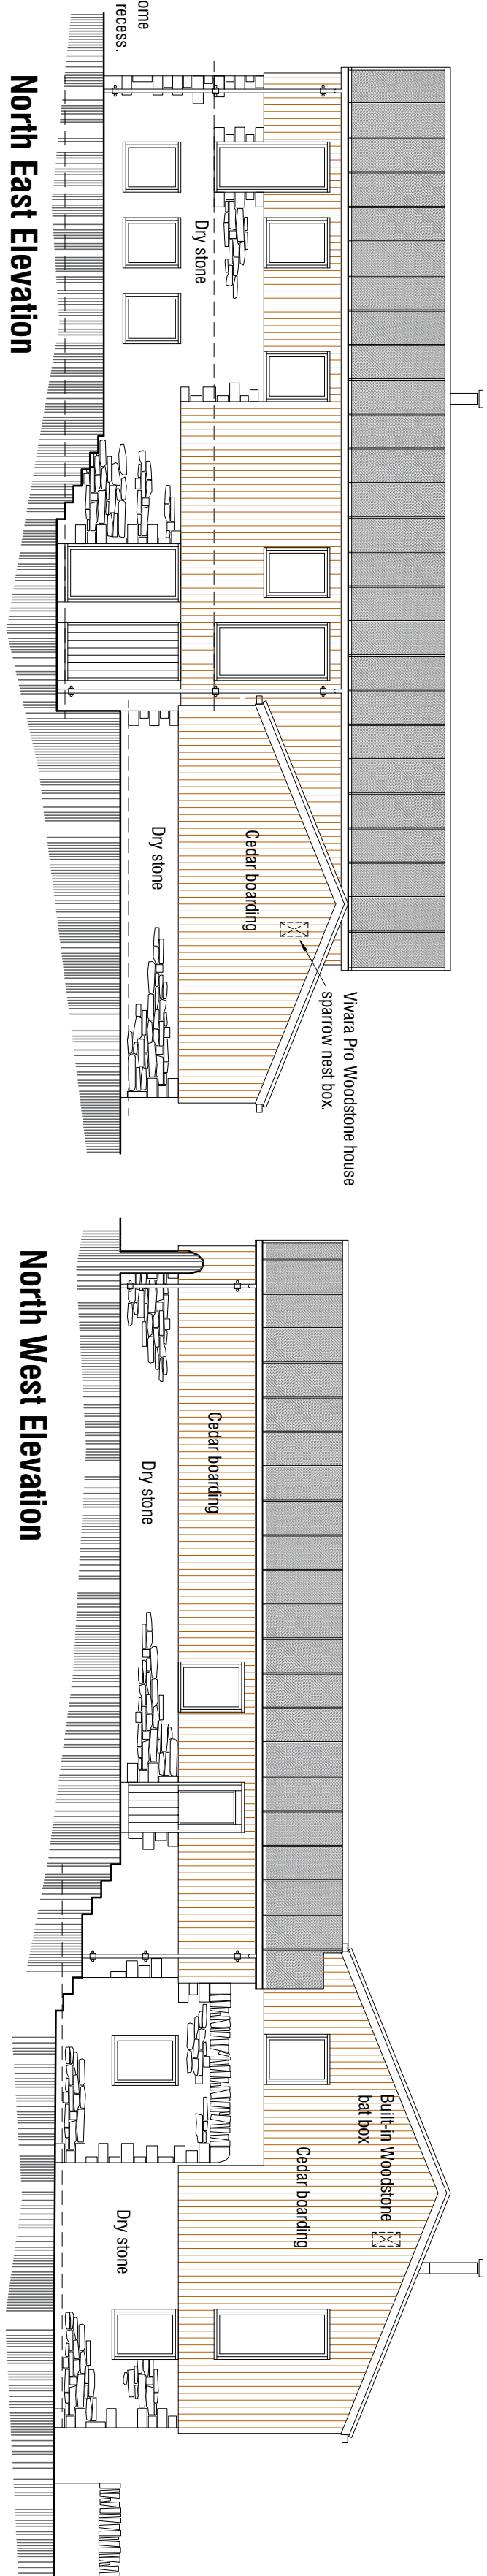
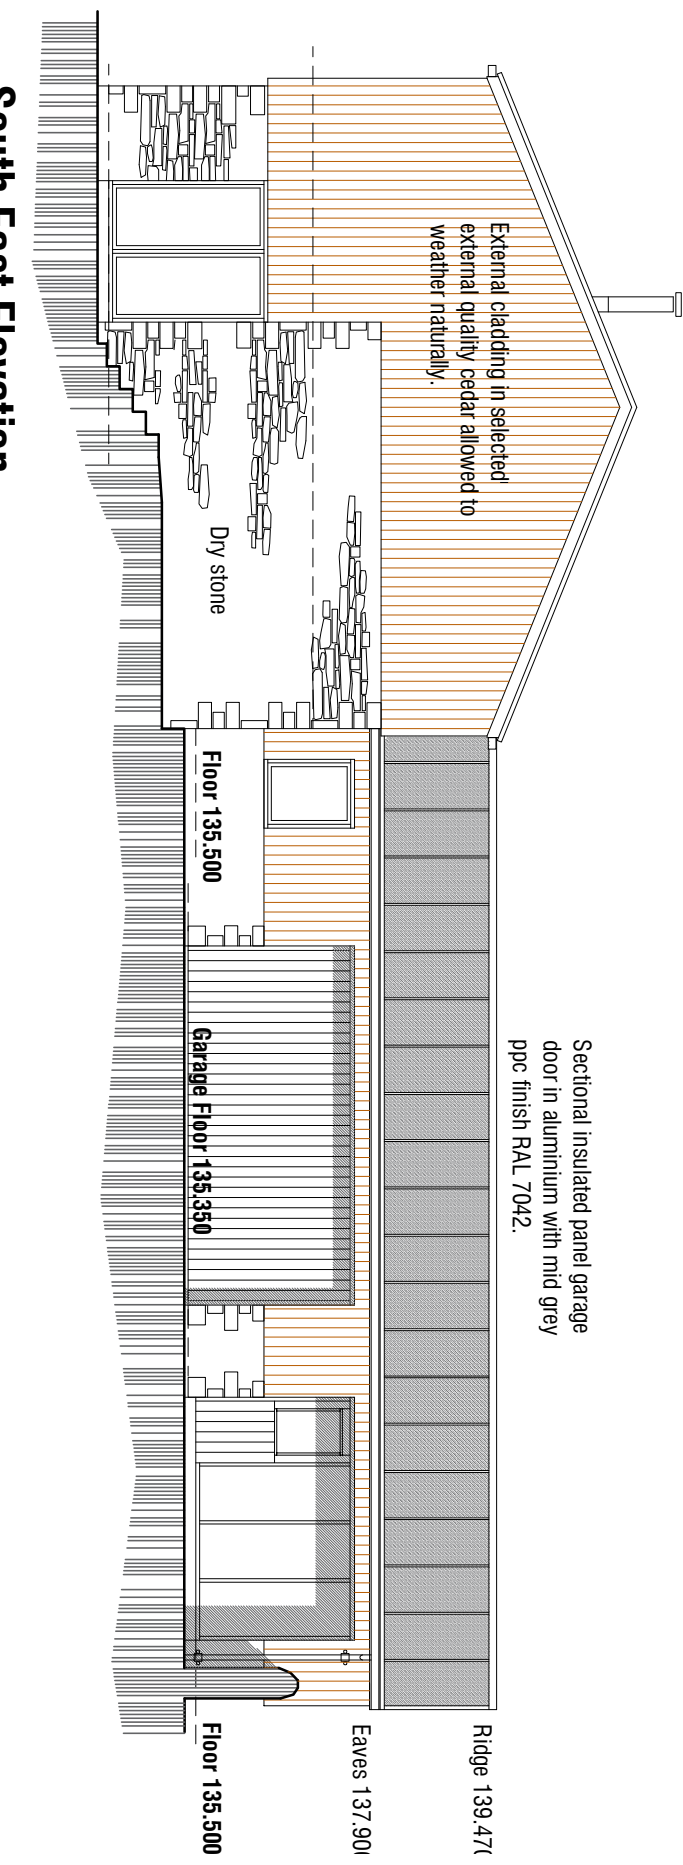


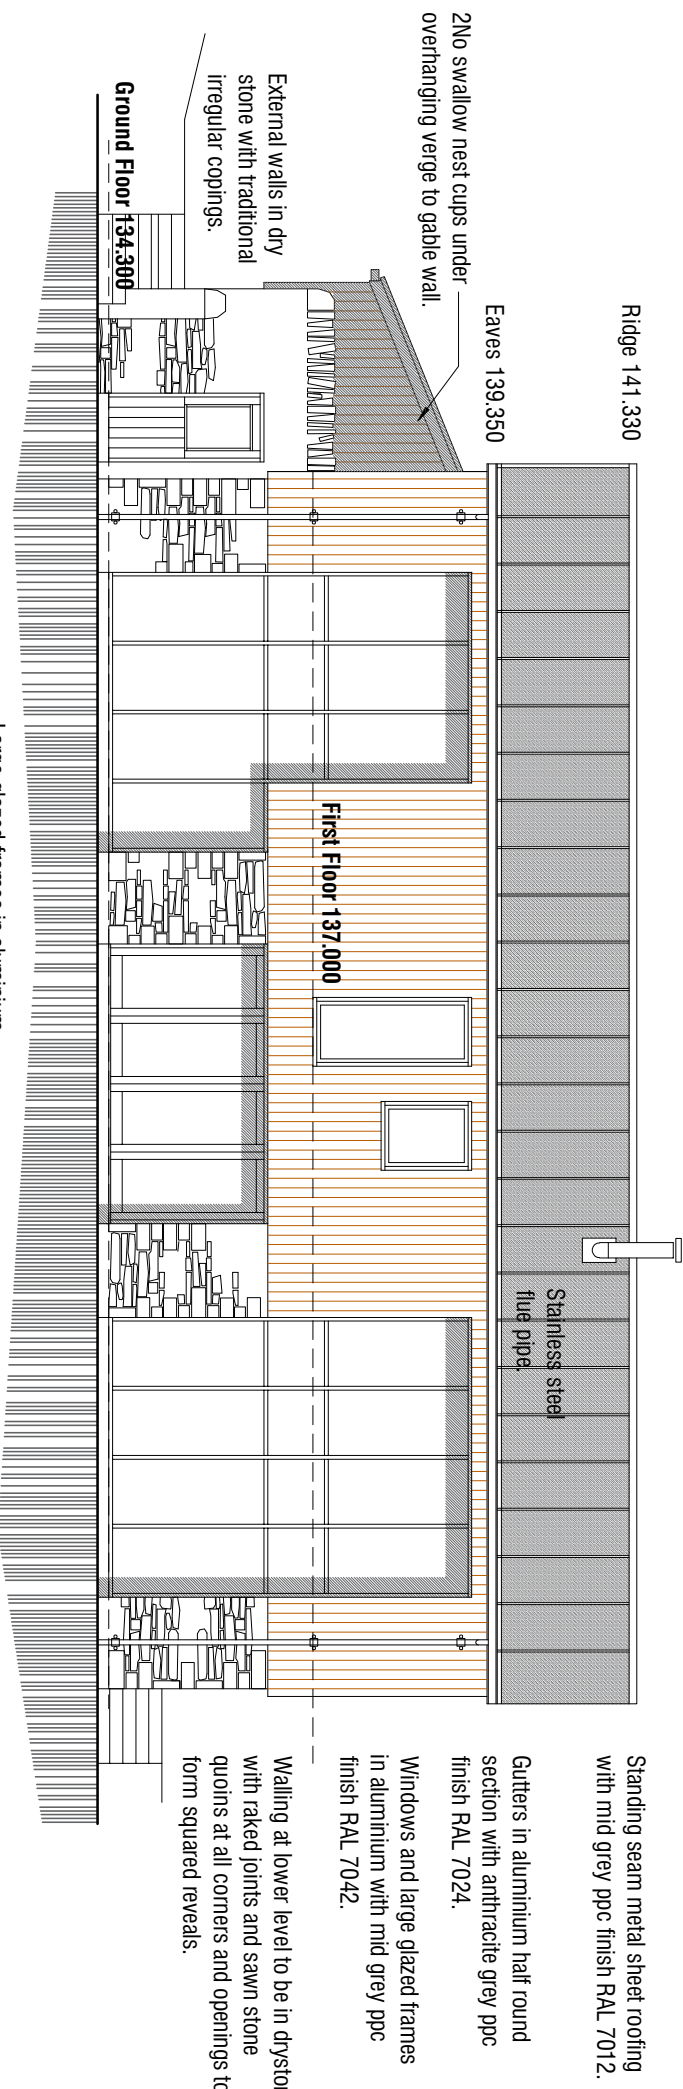

Rev B 16.06.2020 - Updated for submission.
Rev A 15.06.2020 - Updated for submission.

Erection of Replacement Dwelling
Manor Farm
Stainborough Lane
Hood Green
Barnsley

AS PROPOSED
PLOT 1

mboothdesign
architectural design and building consultants

Fairfield House
Barnsley Close Barnsley
S10 2DZ
T: 01226 286256
M: 07881868300
E: mark@mboothdesign.co.uk

Scale 1:100 @ A2 Drawn MJB

Date JUNE 2020 Ref. 20.05

Dwg No. **P02** Rev. B

30mm 20mm 10mm

Copyright mboothdesign. All dimensions in millimeters unless otherwise stated.
Dimensions for setting out in existing buildings are to be checked and verified on site.