


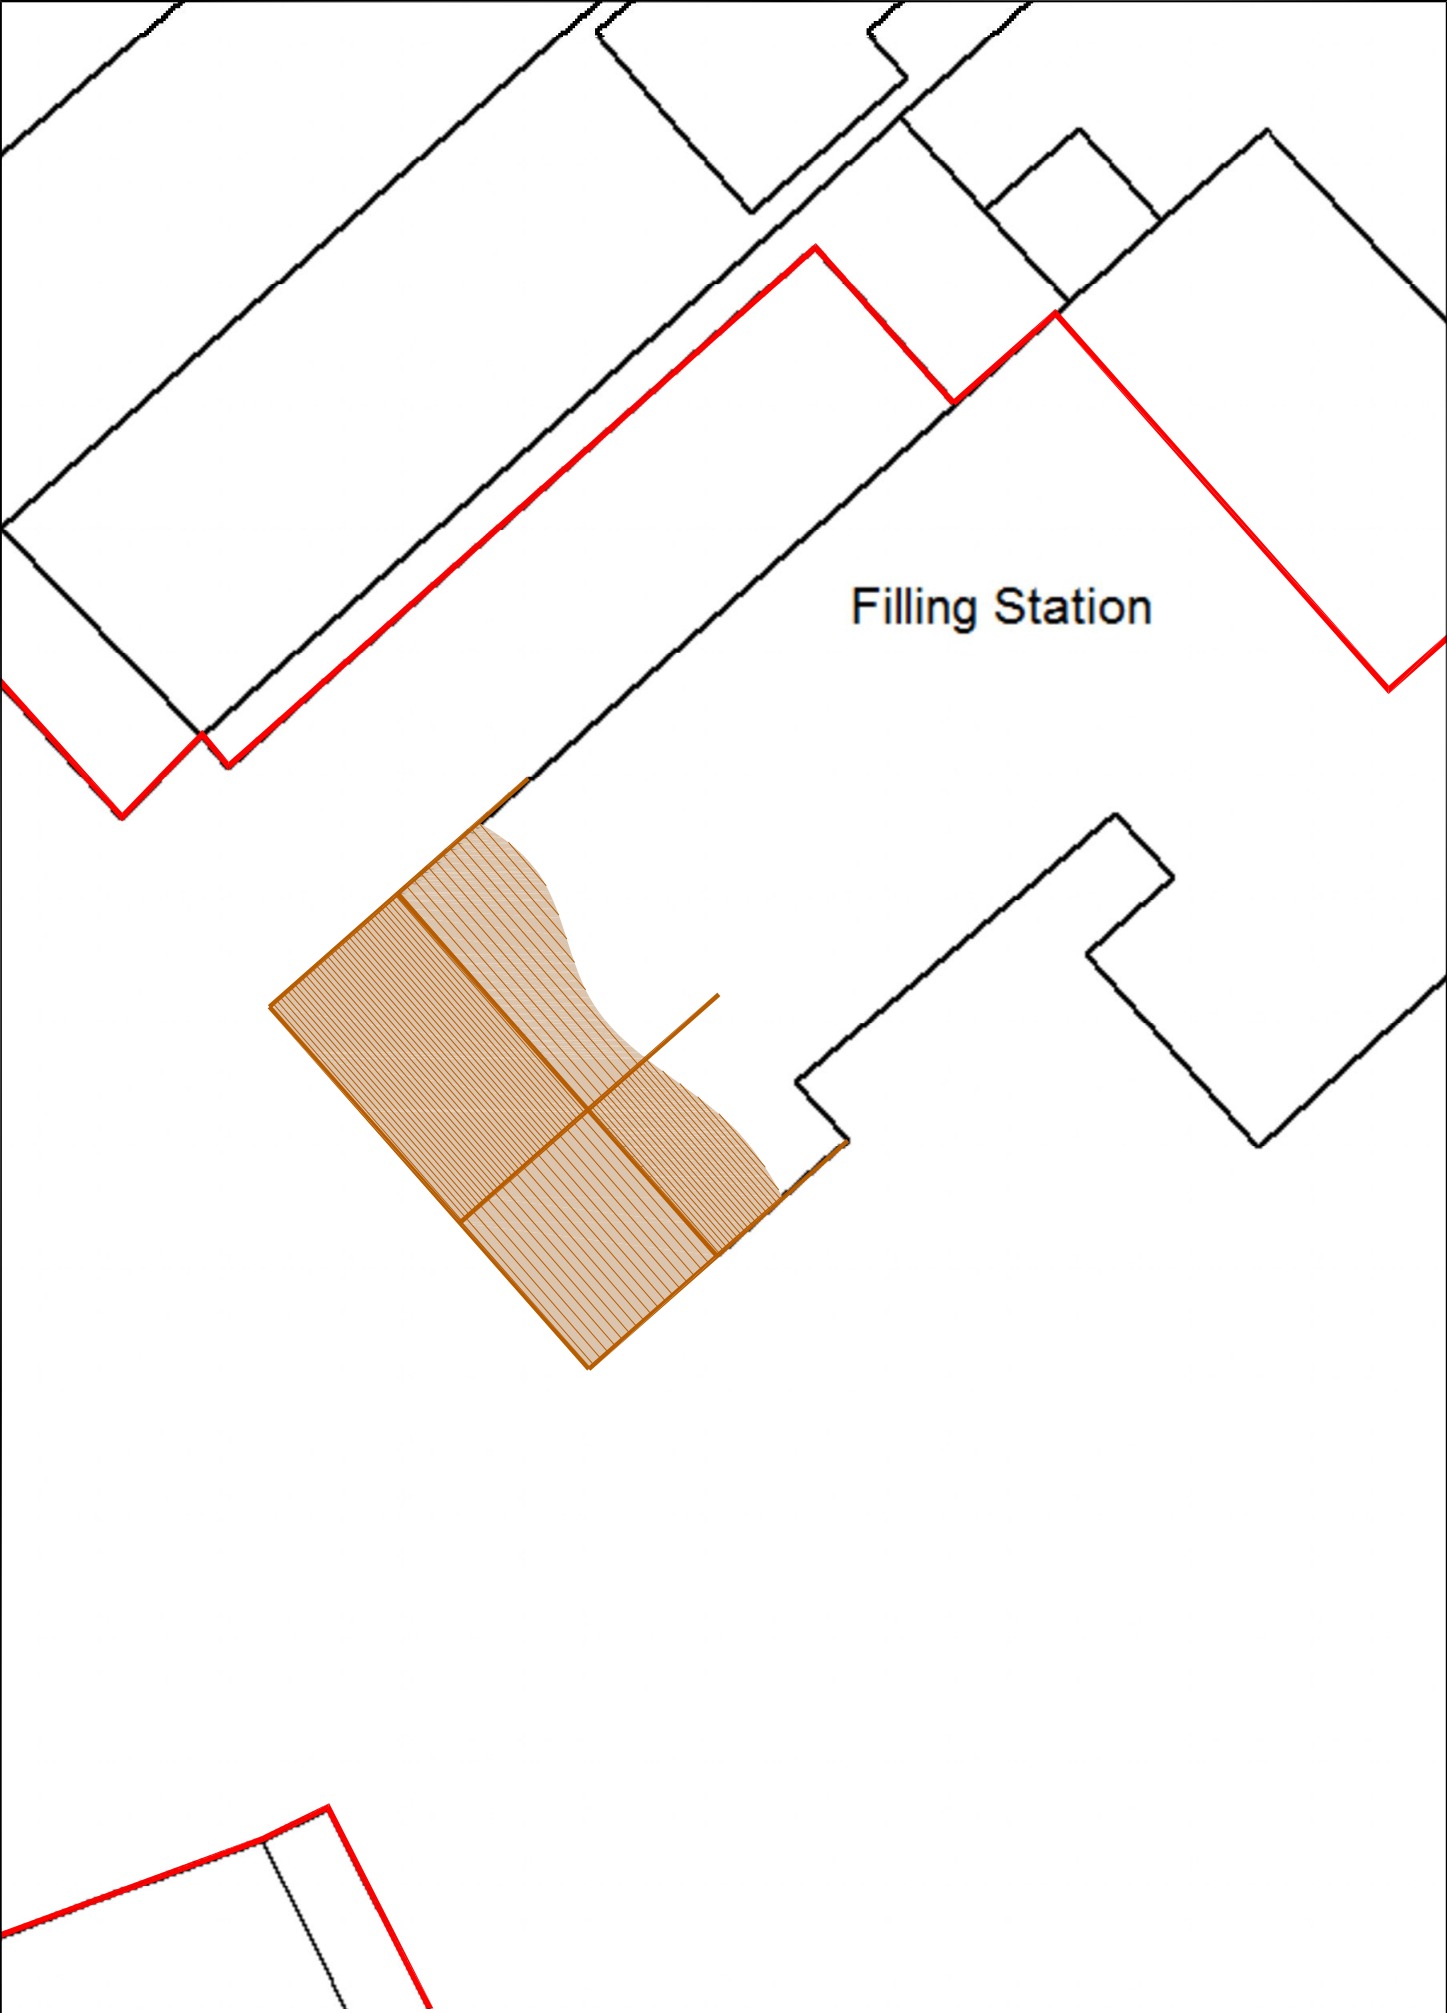

1:250 Block Plan for Fairfield Garage | Sheffield Road | Hoyland Common | Barnsley | S74 0DP