


Drawing No.	Rev No.
MBM001 -002	

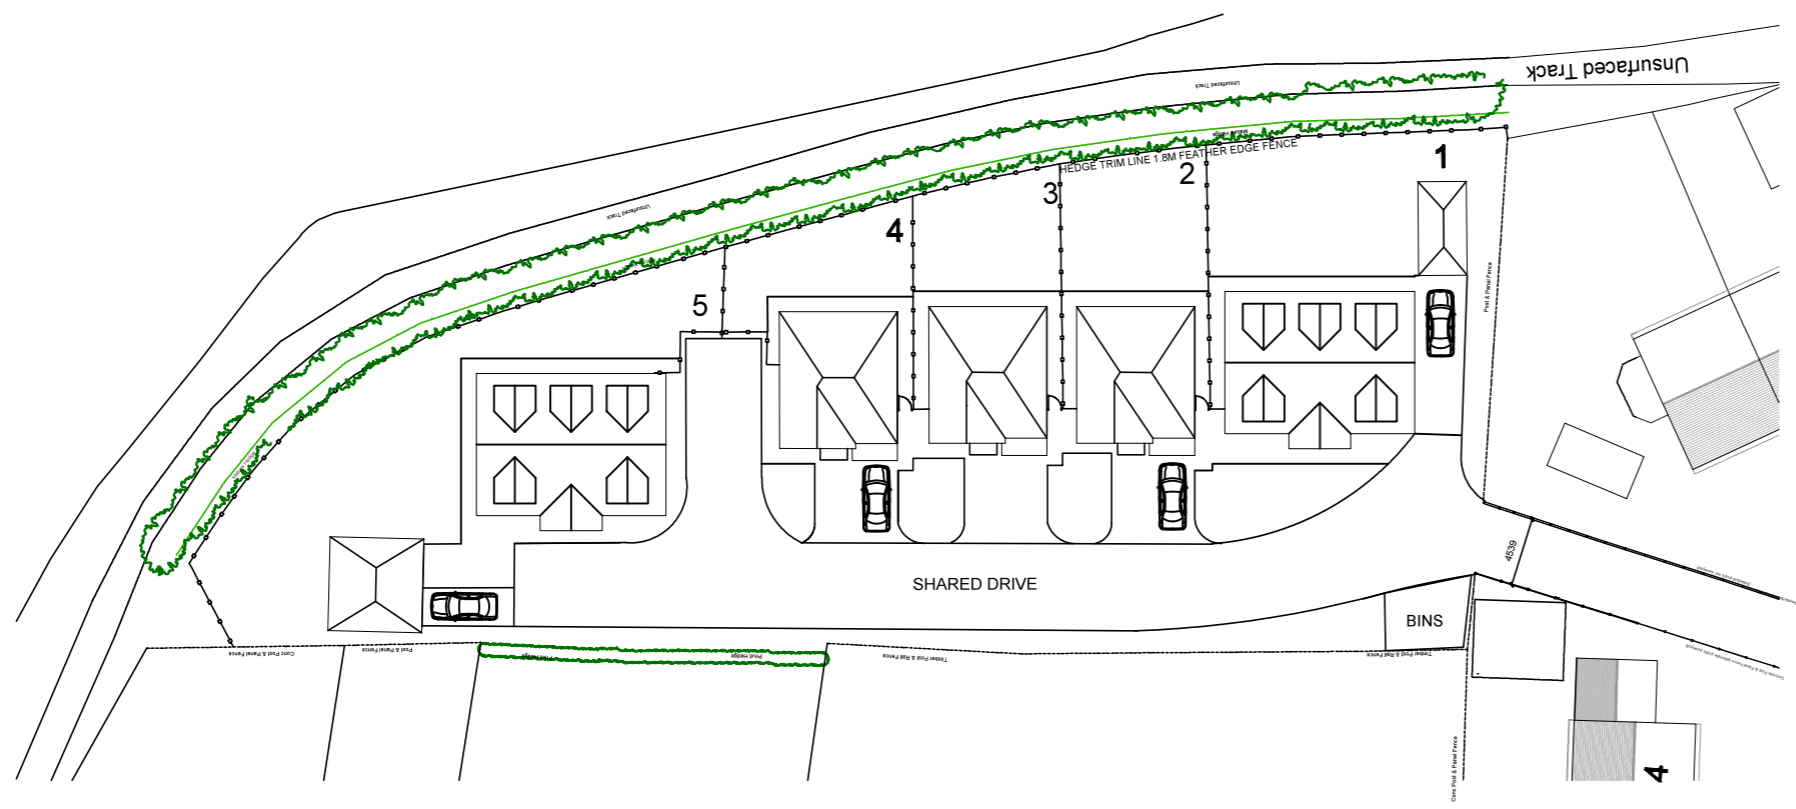

BLOCK PLAN OF SITE
SCALE 1:500 AT A3

DO NOT SCALE: Contractor to check all dimensions and report any omissions or errors

NOTES

Rev	Description	By	Chk	App	Date
-----	-------------	----	-----	-----	------

JRB DESIGNS Ltd
1 Saville Road
Cudworth
Barnsley
S72 8LT
Tel: 01226 383542
Fax: 01226 380078
Mob: 07970 541192
Email: john@jrbdesigns.co.uk

This drawing is copyright. © jrbdesigns Ltd.

Client
BTR DEVELOPMENTS

Drawing Title
BLOCK PLAN OF SITE

Address
**LAND OFF LESMOND CRESCENT
MIDDLECLIFFE
BARNSELEY
S72 0EZ**

Project Title:
**PROPOSED 5 NEW DETACHED
DWELLINGS**

Purpose of Issue:
PLANNING

Drawing Status
FIRST ISSUE

Scale at A3 AS SHOWN	Drawn By JRB	Date 06/09/2023
Checked By	Date 06/09/2023	Approved By Date 06/09/2023
Project No. MDM001	Drawing No. 002	Revision -

APPROVAL INFORMATION TENDER CONTRACT CONSTRUCTION