
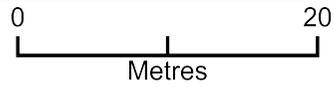


21 Locke Avenue Block Plan

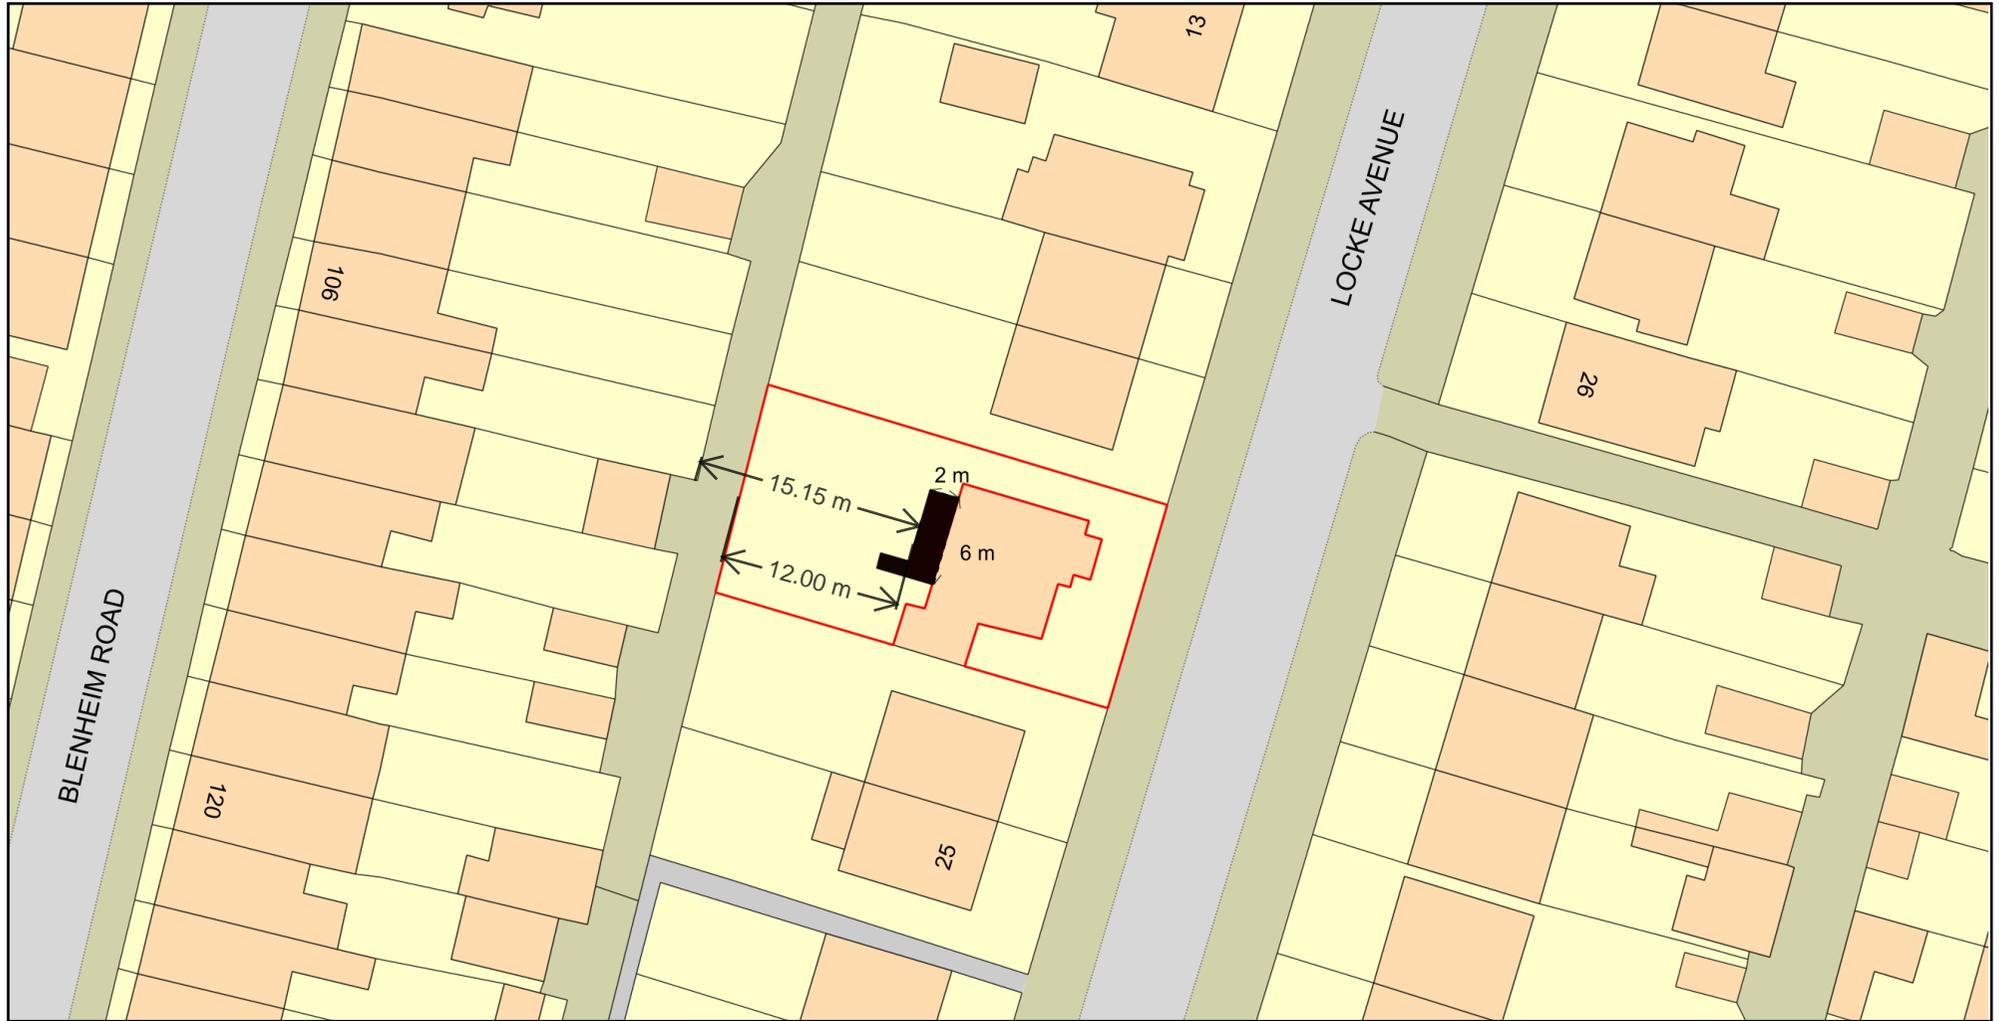

Plan Produced for: Gabriella Williams

Date Produced: 27 Oct 2025

Plan Reference Number: TQRQM25300133302887

Scale: 1:500 @ A4

© Crown copyright and database rights 2025 OS 100042766