



Site plan


1:500

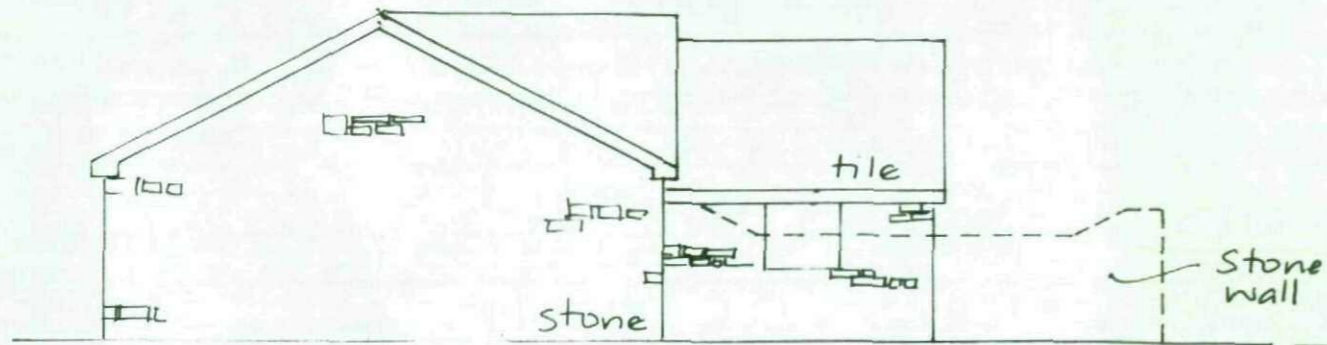


Existing South Elevation

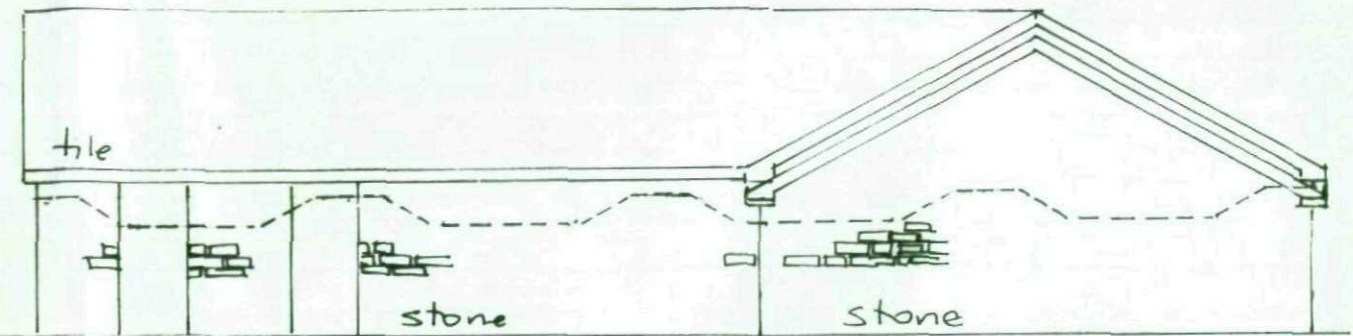


Existing East Elevation

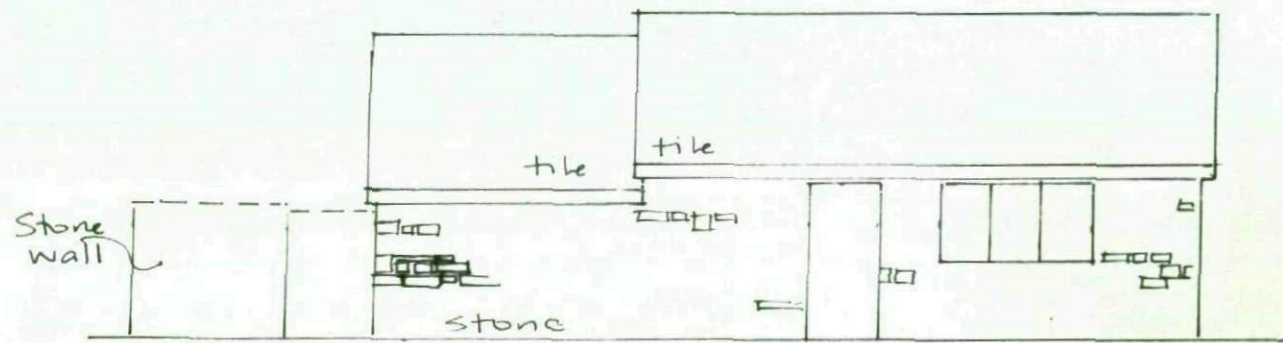


Existing North Elevation

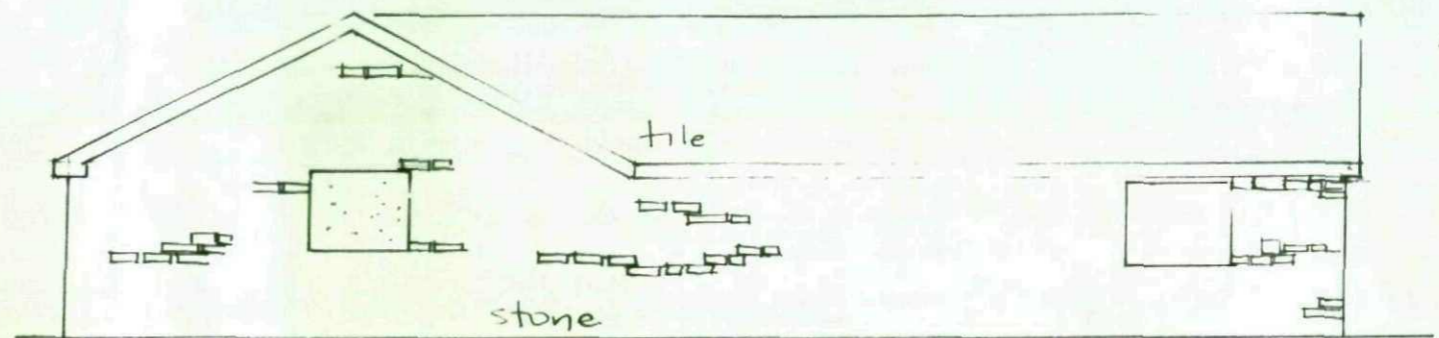


Existing West Elevation

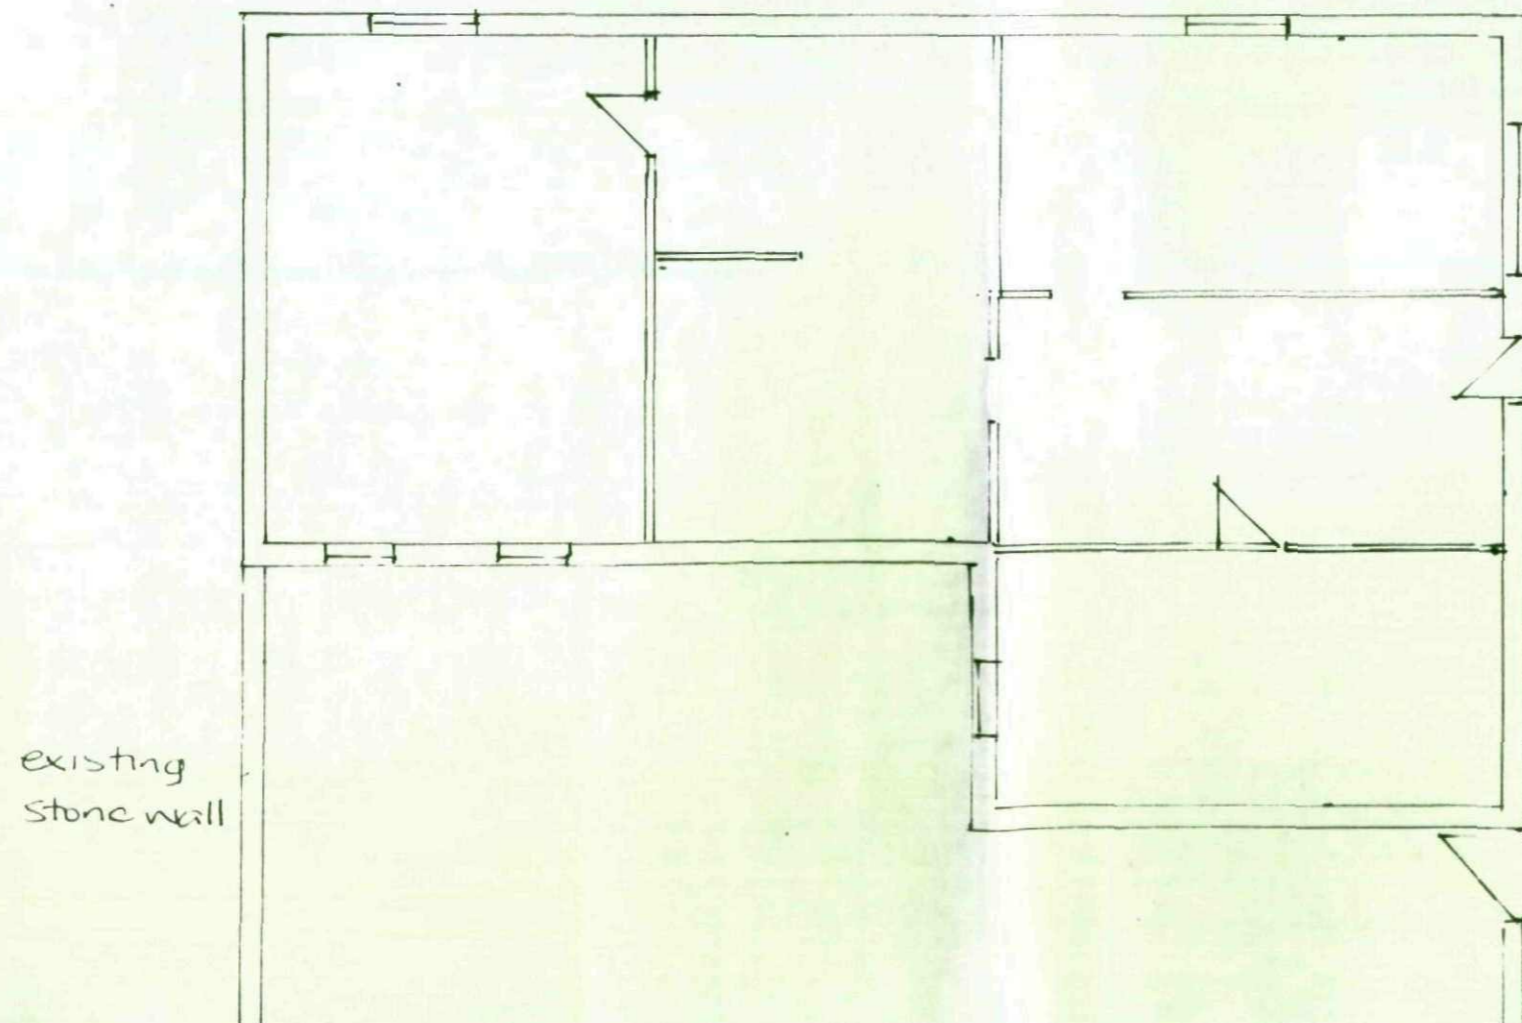


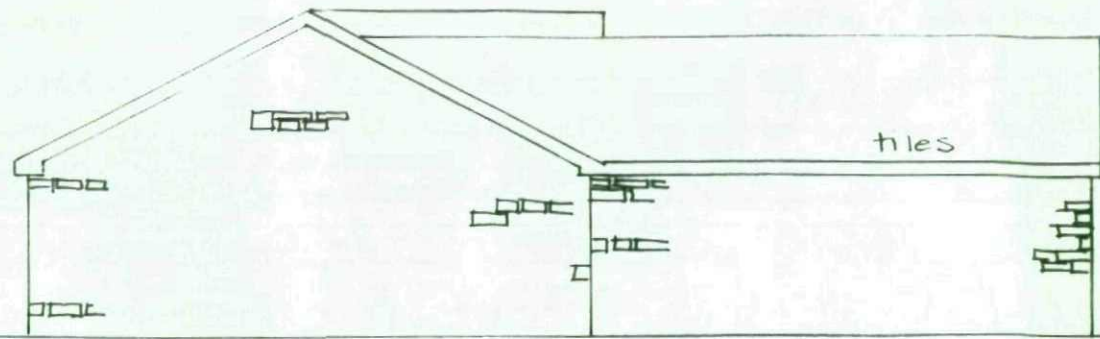

Proposed South Elevation

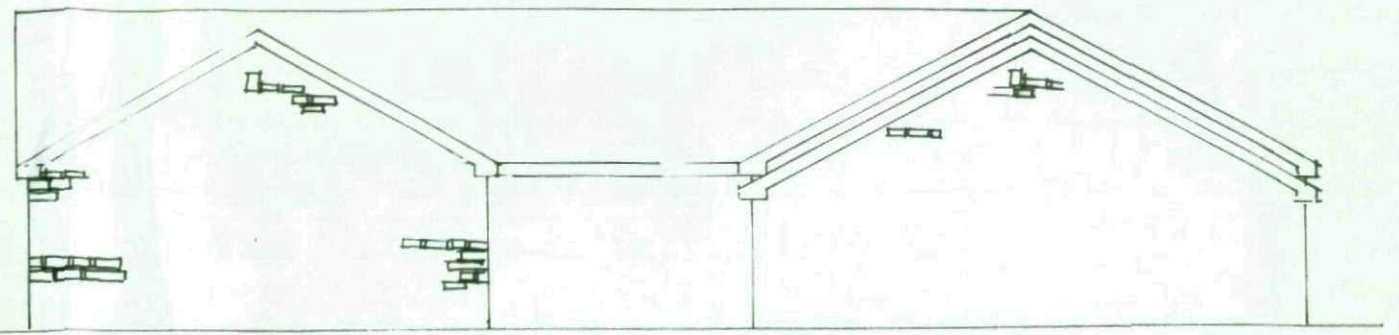

Proposed East Elevation

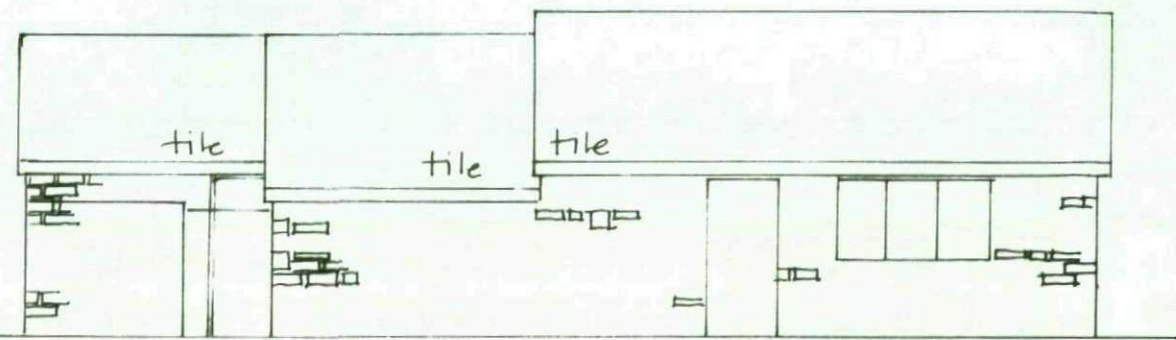

Proposed North Elevation

