


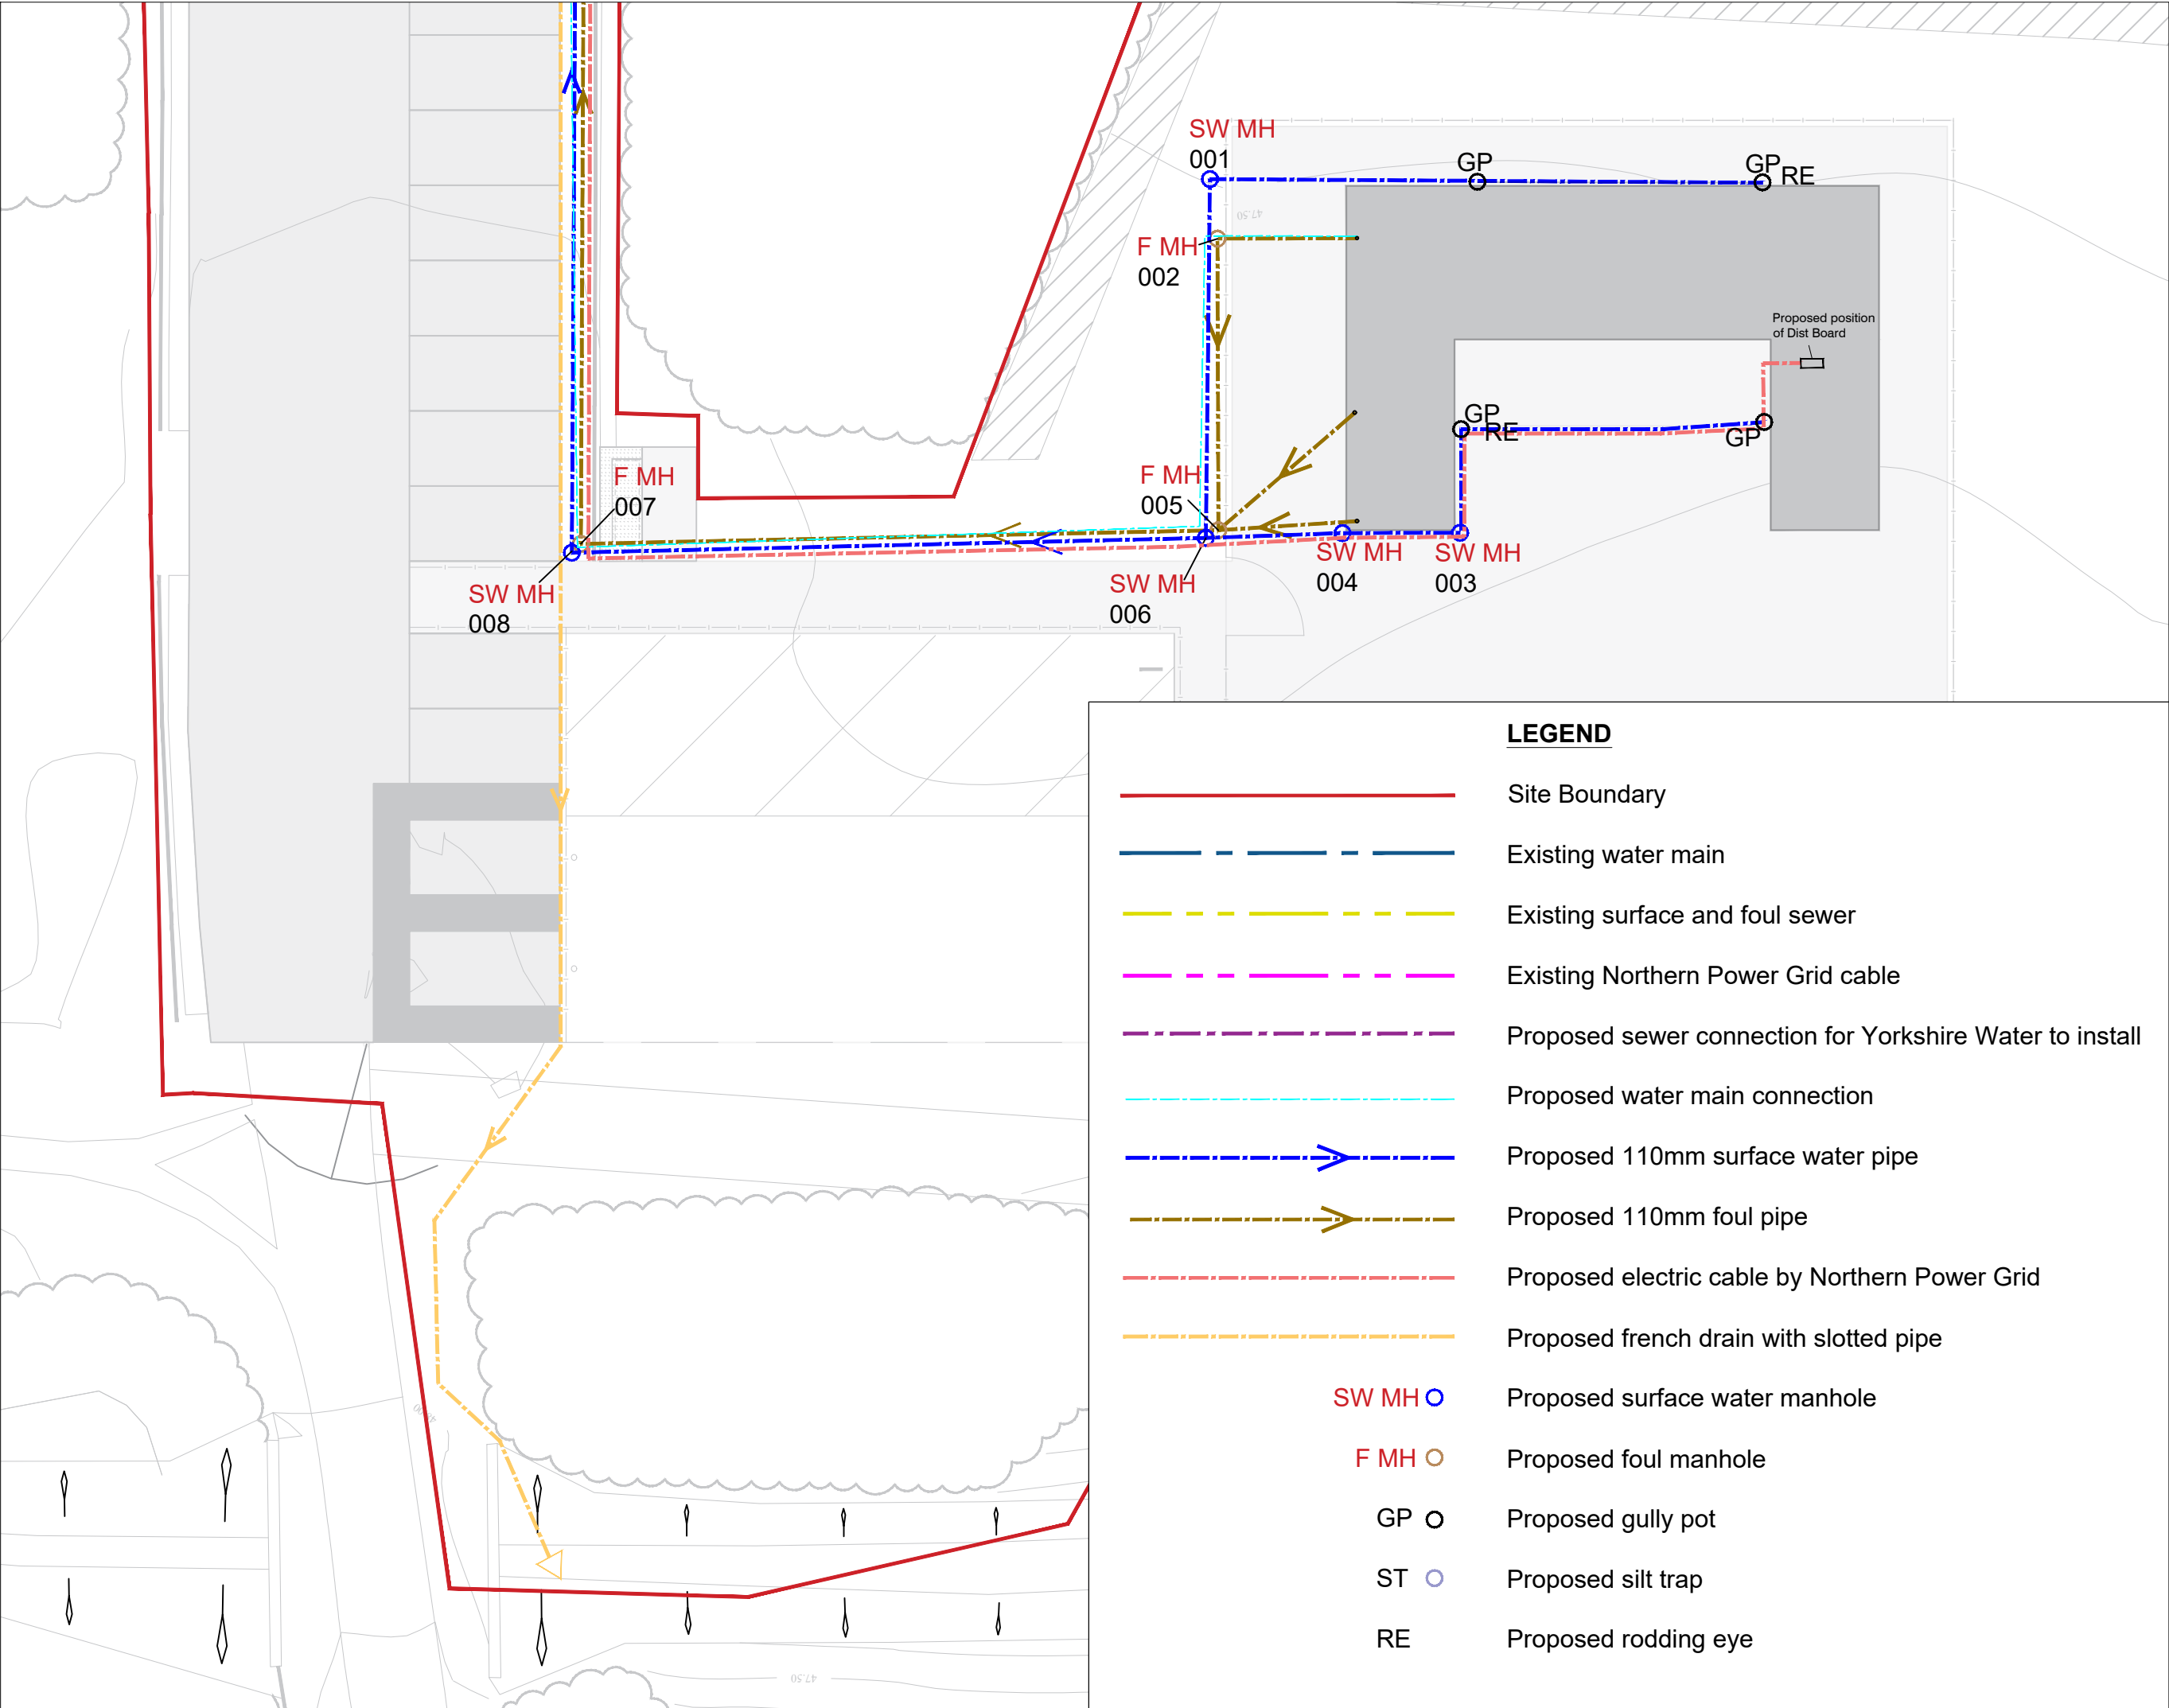

NOTE:
All proposed services to be
in same trench. See detail
4002/25 - 505

Client:
THE LAND TRUST



Project:
PHOENIX PARK, GOLDTHORPE

Address:
PHOENIX PARK, BARROWFIELD RD,
THURNSCOE, ROTHERHAM, S63 0BD

Drawing title:
SERVICE PLAN - PROPOSED AND
EXISTING 1 OF 2

Revision:
REV A - PARKING BAY DIMENSIONS
CHANGED TO 2.5 X 5M. OVERALL
IMPACT ON POSITIONS OF SERVICES.

Drawing no:
4002/25 - 202

Scale:
1:200@A3

Date:
05.08.24

Drawn by:
TM

Checked by:
MK



Groundwork Yorkshire
Environment and Business Centre
Merlyn-Rees Avenue, Morley
Leeds, LS27 9SL

www.groundwork.org.uk/north-east-and-yorkshire/
Charity Registration 519846
Company Registration 220681