
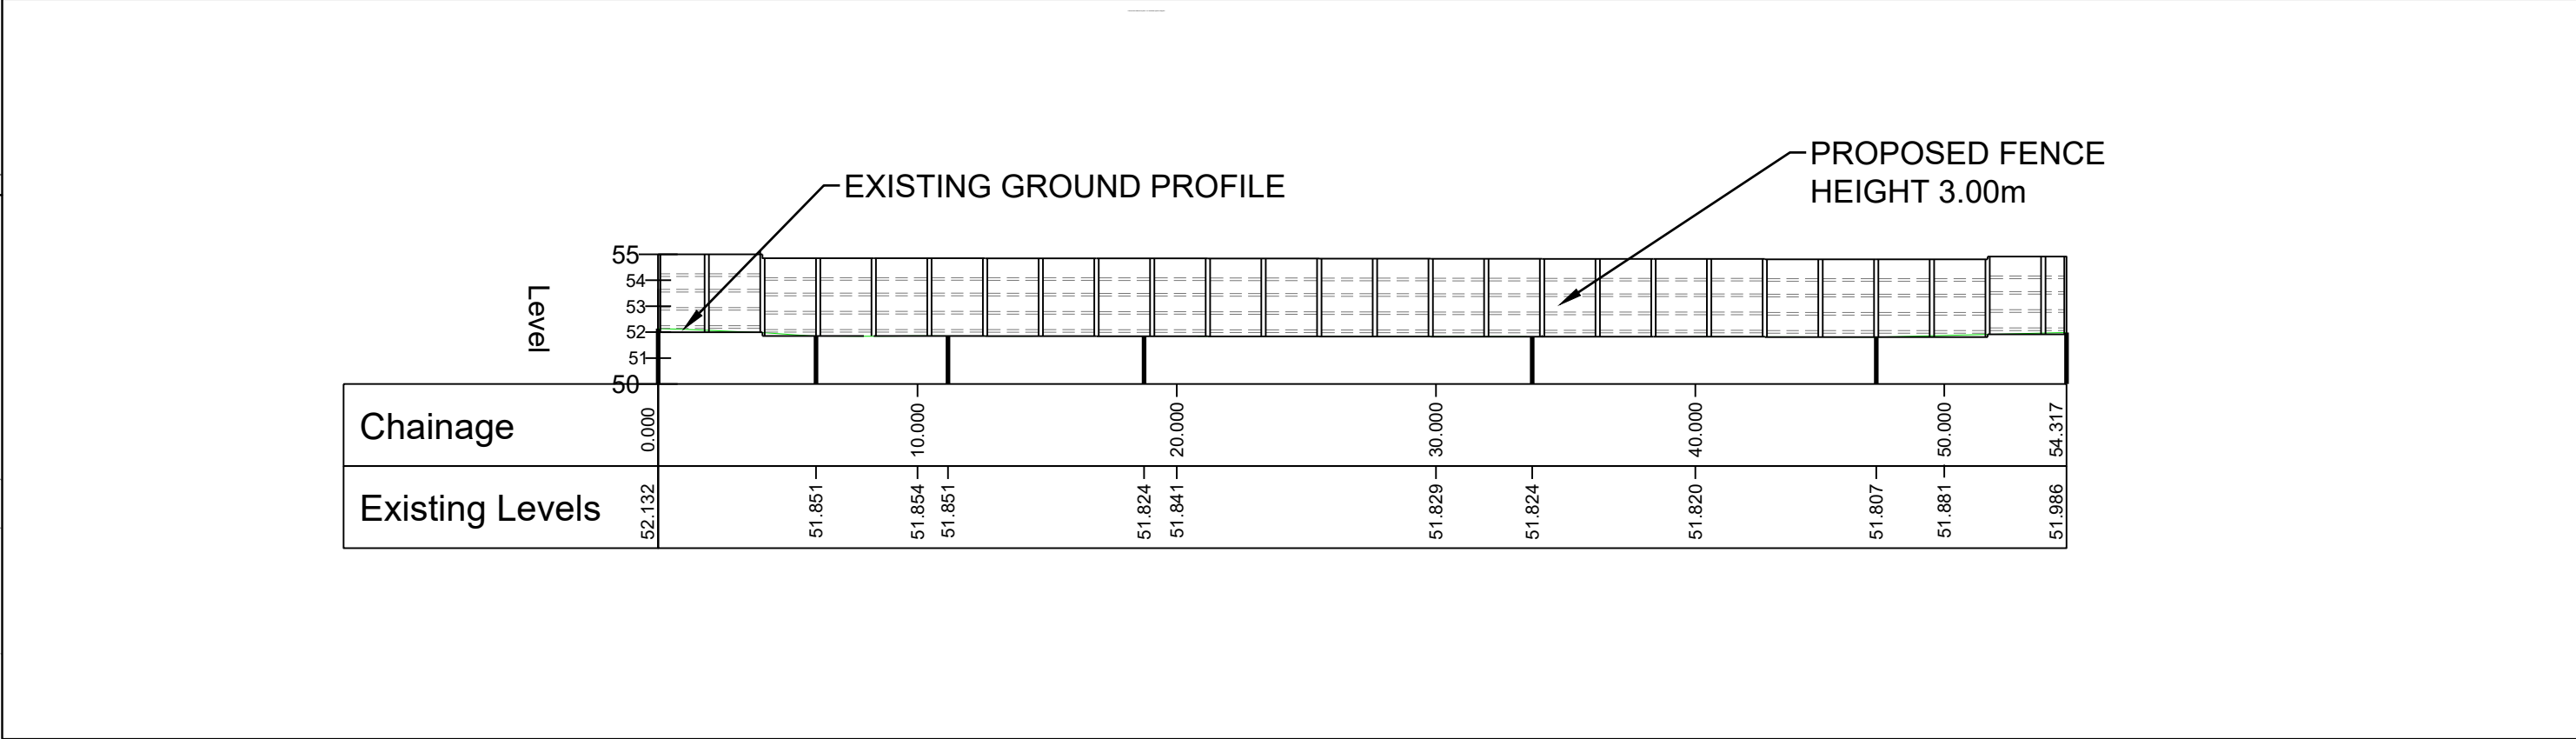
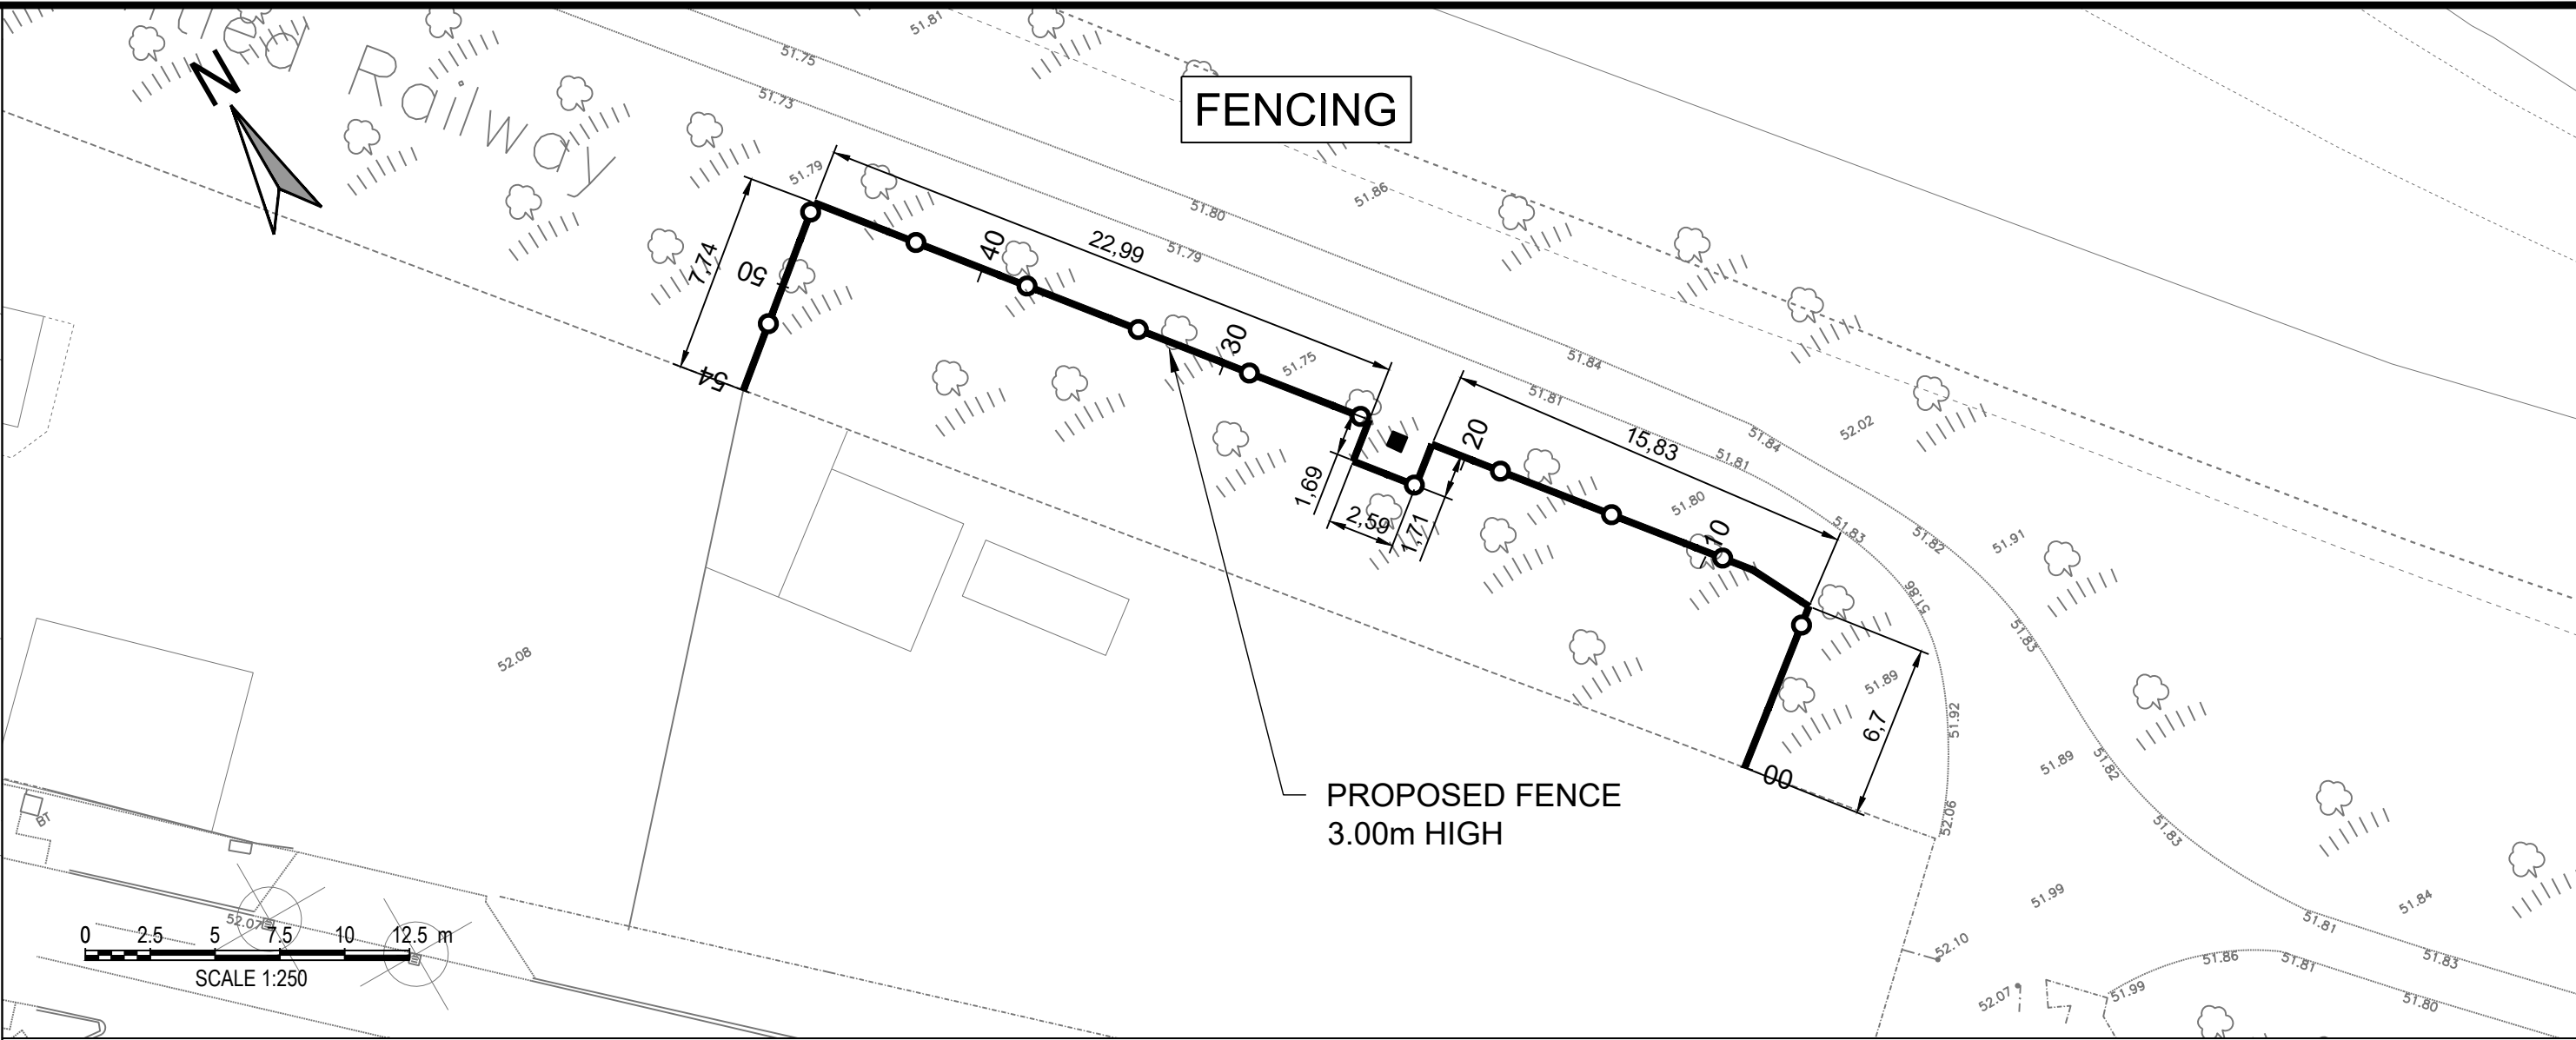
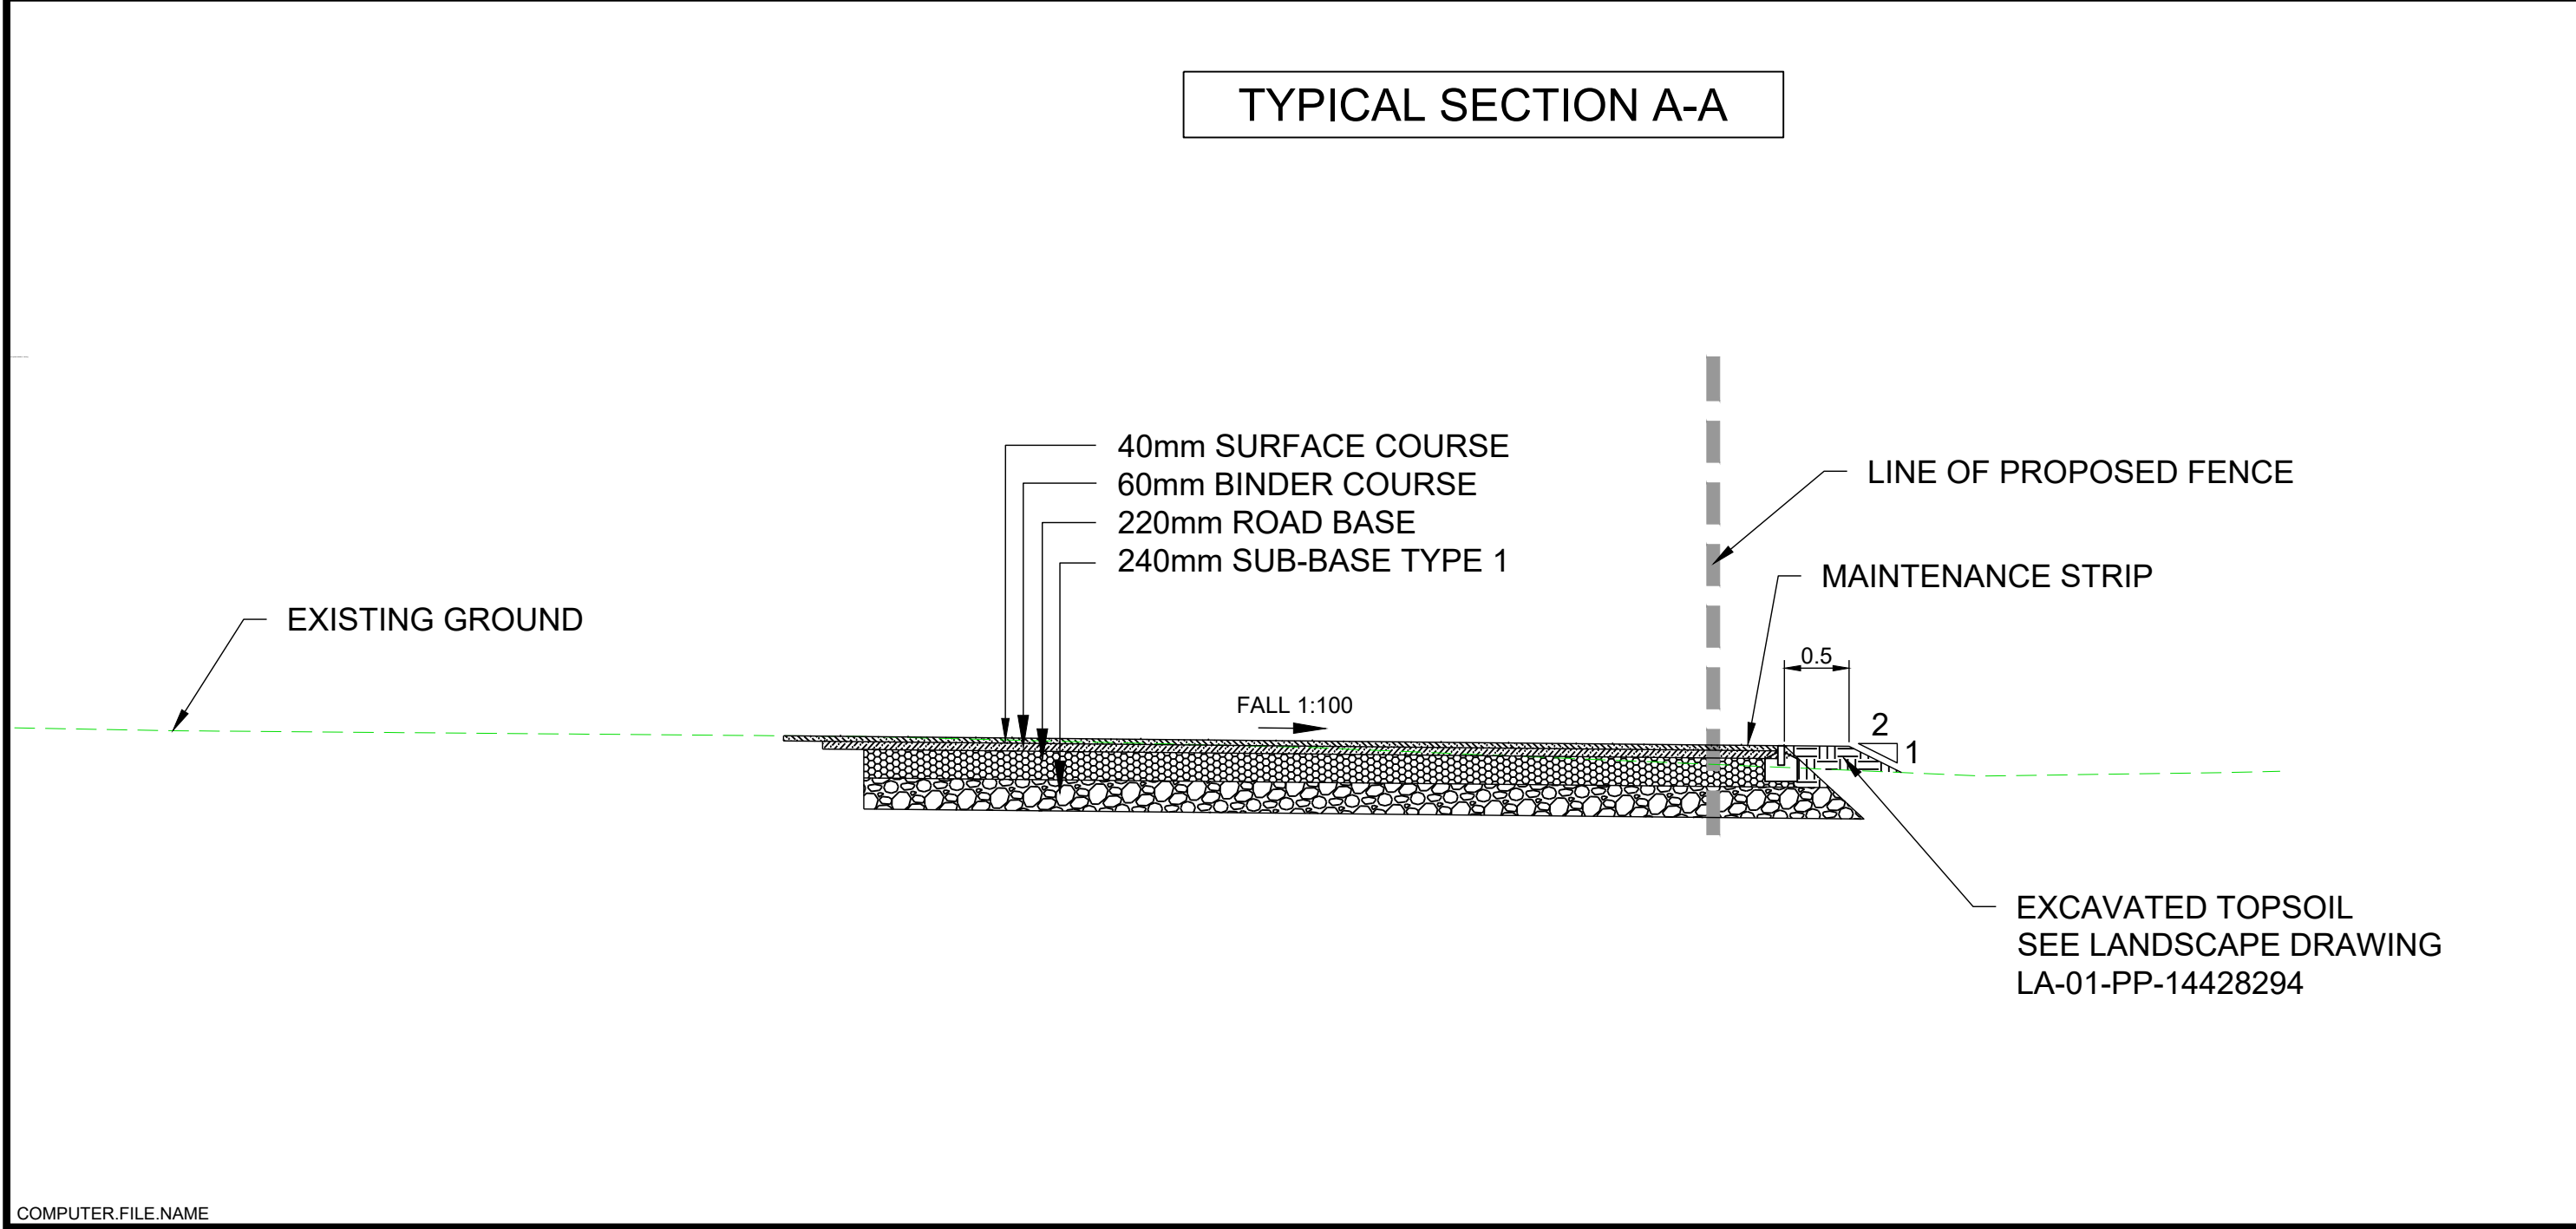
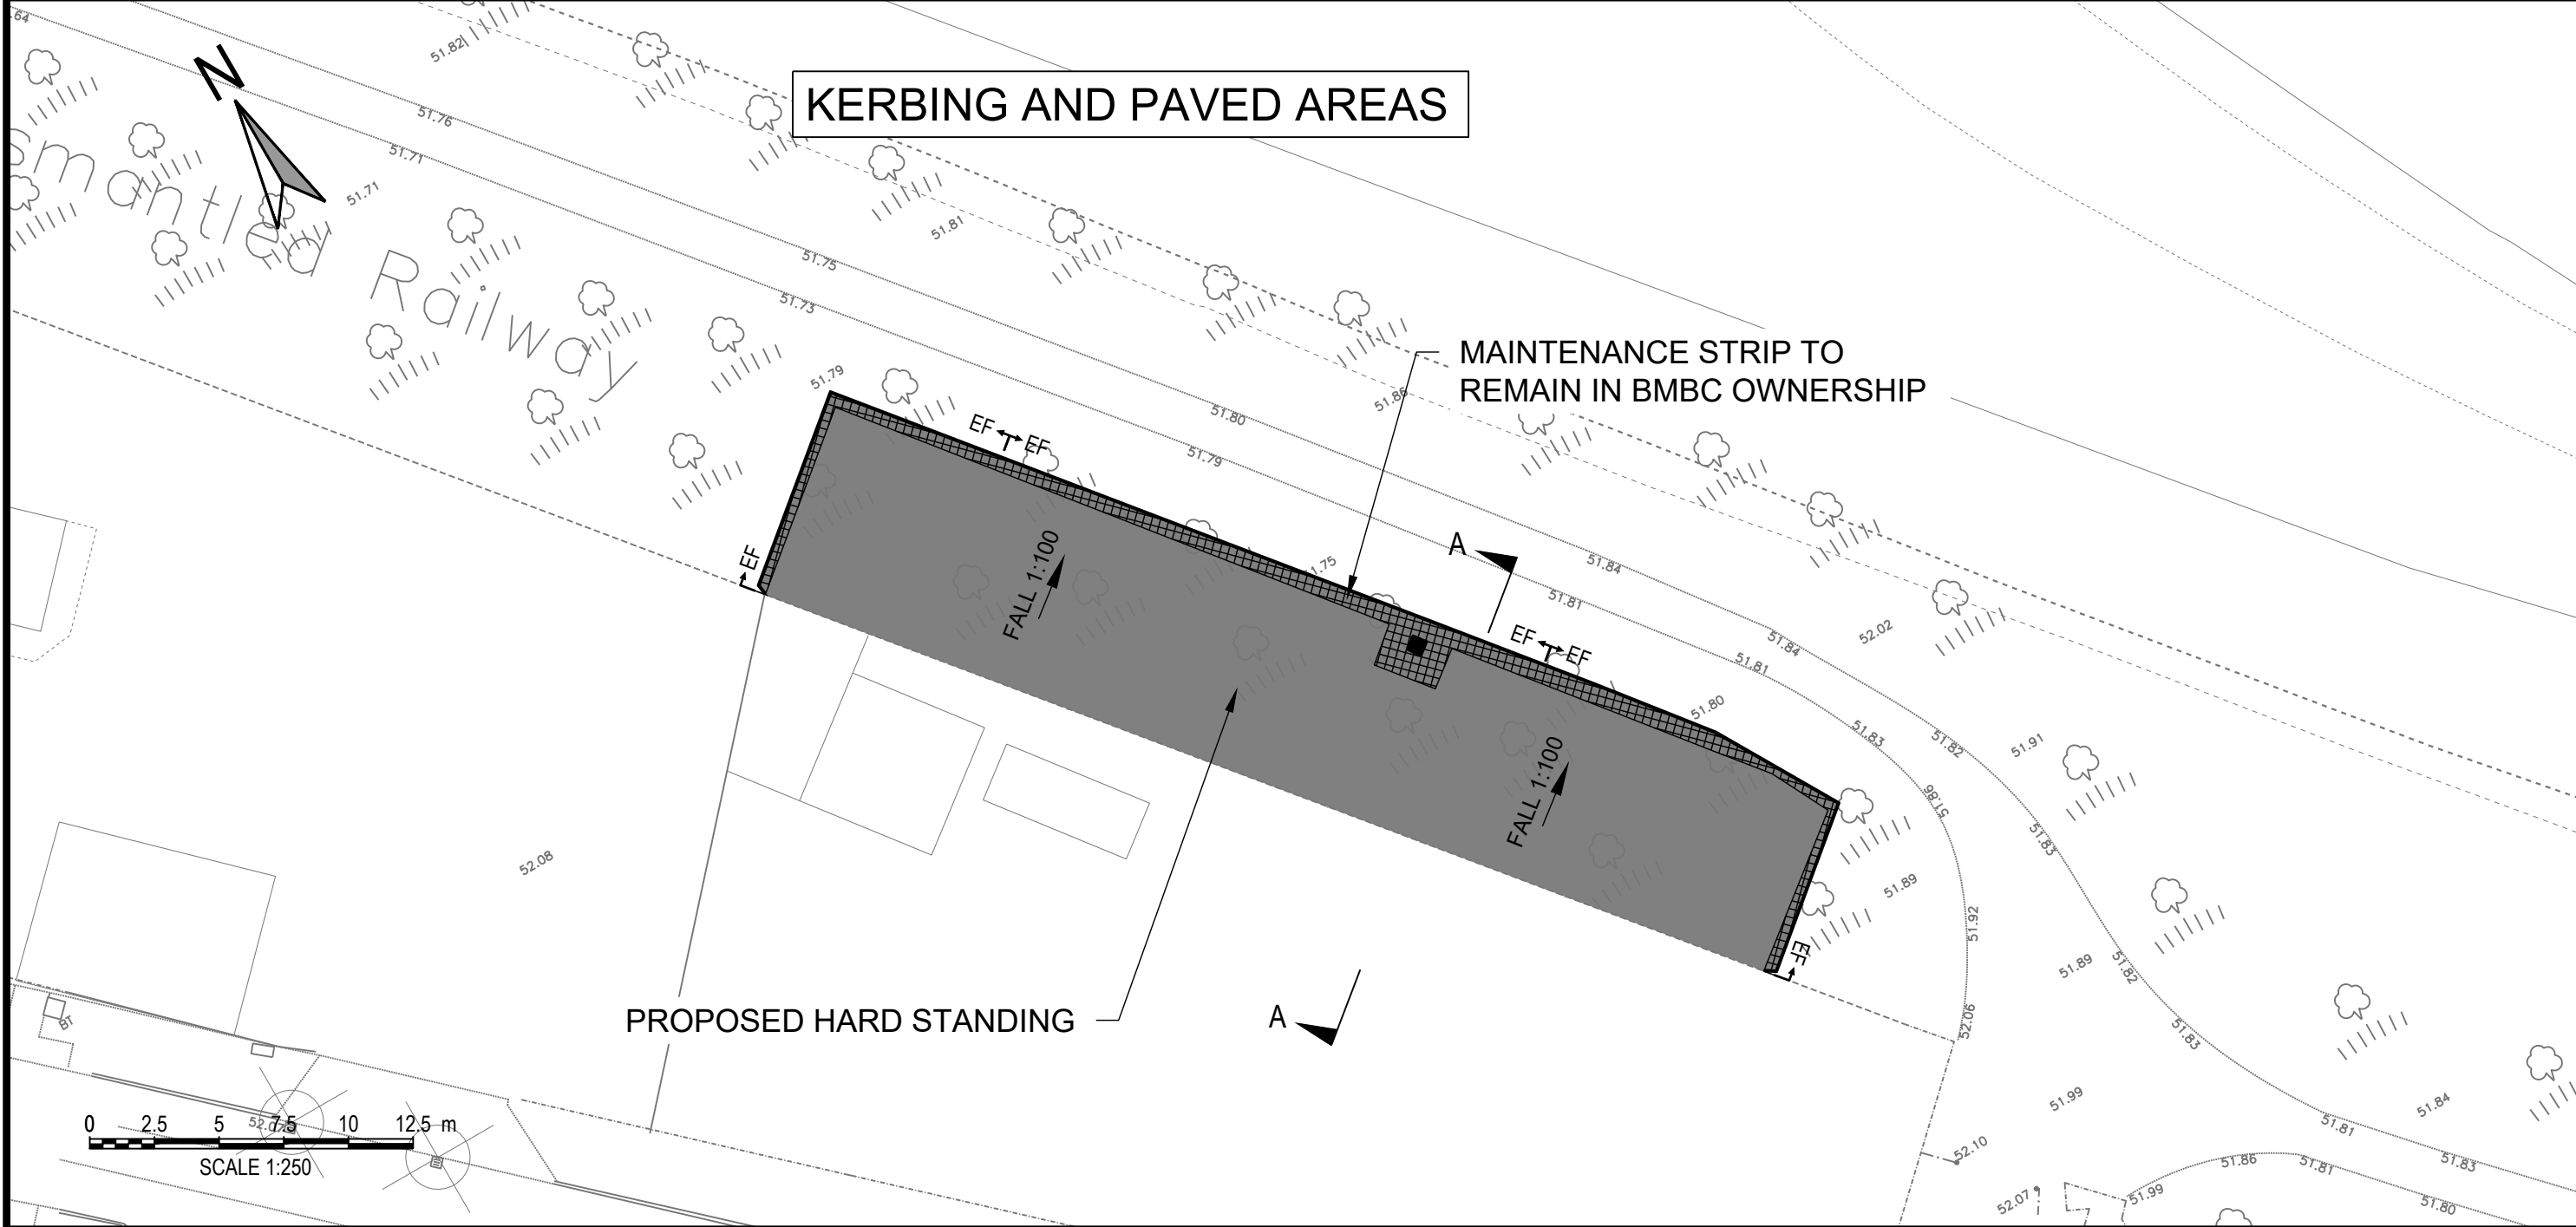


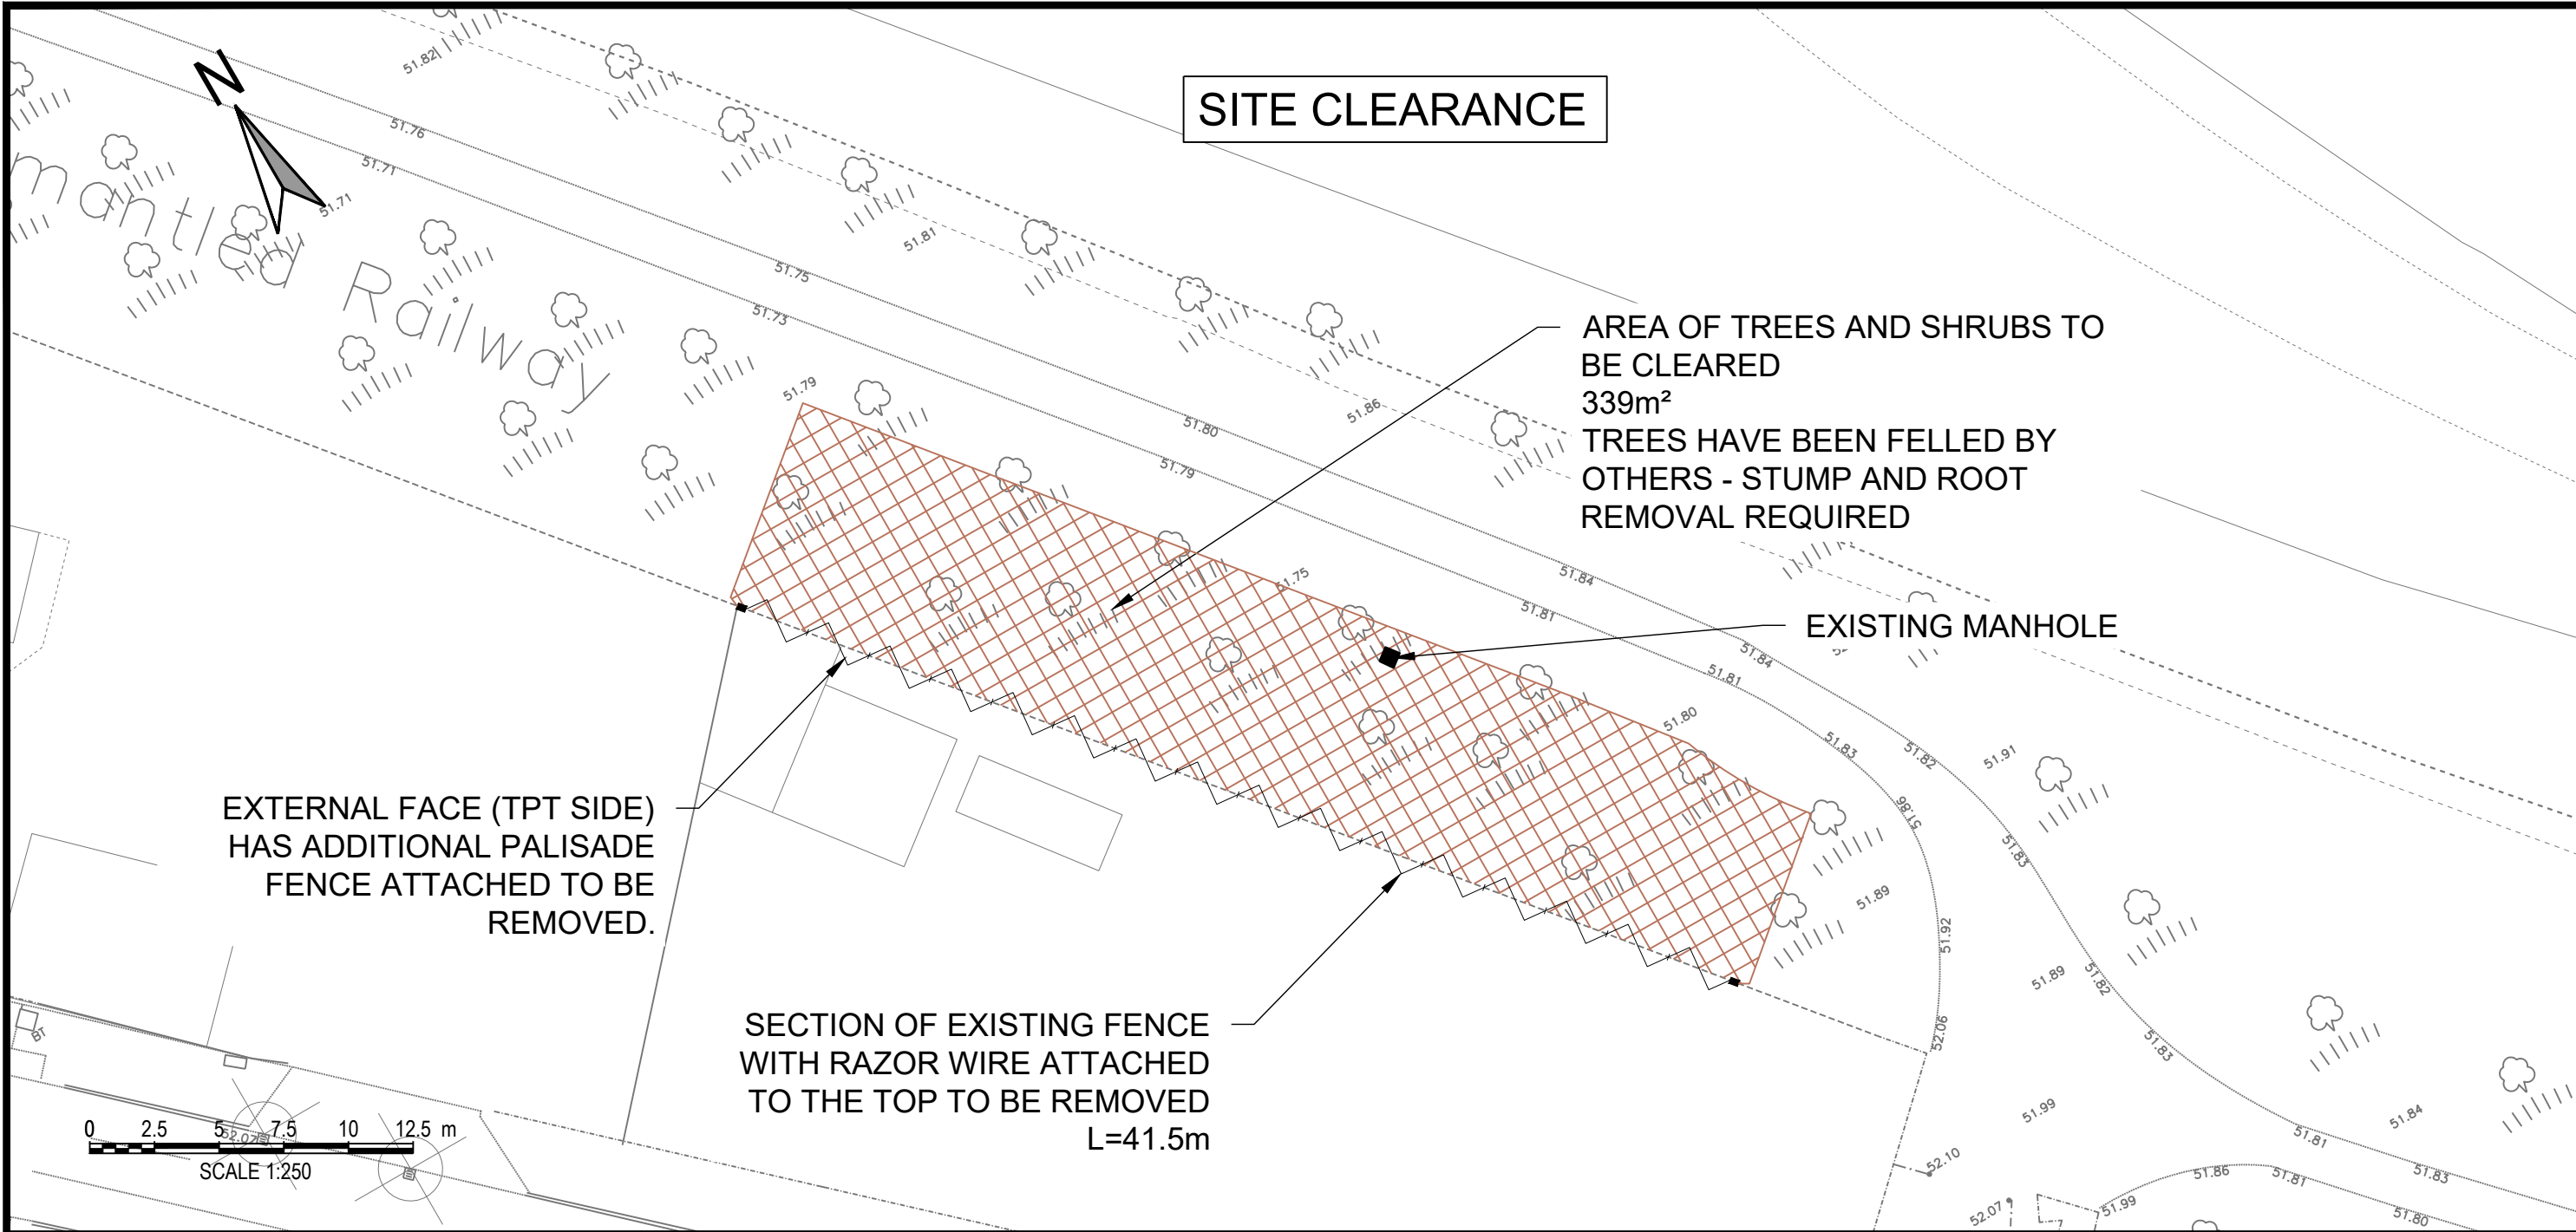

KEY

HARDSTANDING PAVING CONSTRUCTION

40mm SURFACE COURSE
60mm BINDER COURSE
220mm ROAD BASE
240mm SUB-BASE TYPE 1

MAINTENANCE STRIP CONSTRUCTION

40mm SURFACE COURSE
60mm BINDER COURSE
220mm ROAD BASE
240mm SUB-BASE TYPE 1

KERBING

EF - 50X150mm FLAT TOP EDGING

This map is reproduced from Ordnance Survey material with the permission of Ordnance Survey on behalf of the Controller of Her Majesty's Stationery Office © Crown Copyright & Database Rights (2023). Unauthorised reproduction infringes Crown copyright and may lead to prosecution or civil proceedings. AC0000851104 (2023).

Rev.	By	Amendments	Date
A	ICG	FIRST ISSUE	28.11.25
B	ICG	SITE CLEARANCE NOT ADDED FOR PREVIOUSLY FELLED TREES	27.01.26



Project A635 / A633 STAIRFOOT IMPROVEMENTS			
Drawing title PP-14428294 - MD CAR SALES GENERAL CONSTRUCTION			
Scale AS SHOWN	Drawn ICG	Checked	Date NOV 2025
Drawing No. PP-14428294 - GC-01C			File FILE
Paul Castle Service Director Growth & Sustainability Directorate Environment & Transportation (Business Unit 6) P.O. Box 601, Westgate Plaza One, Westgate Barnsley. S70 9FA Tel. (01226) 770770			