




PLOTS 15-22

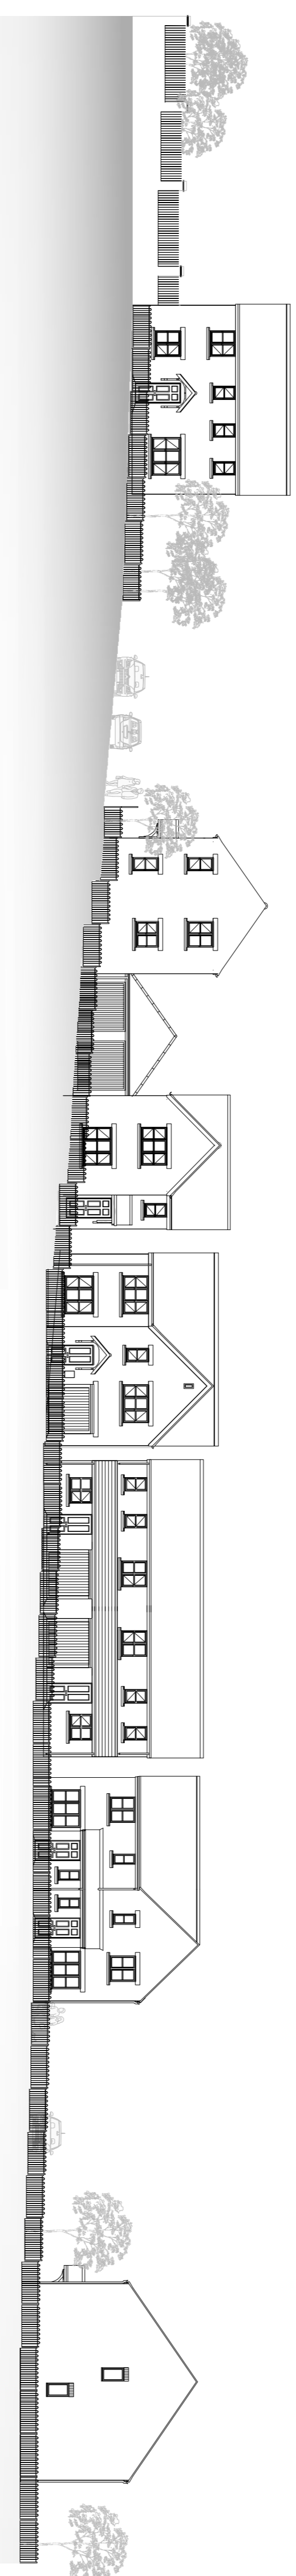

PLOTS 1, 35-40, 43& 46

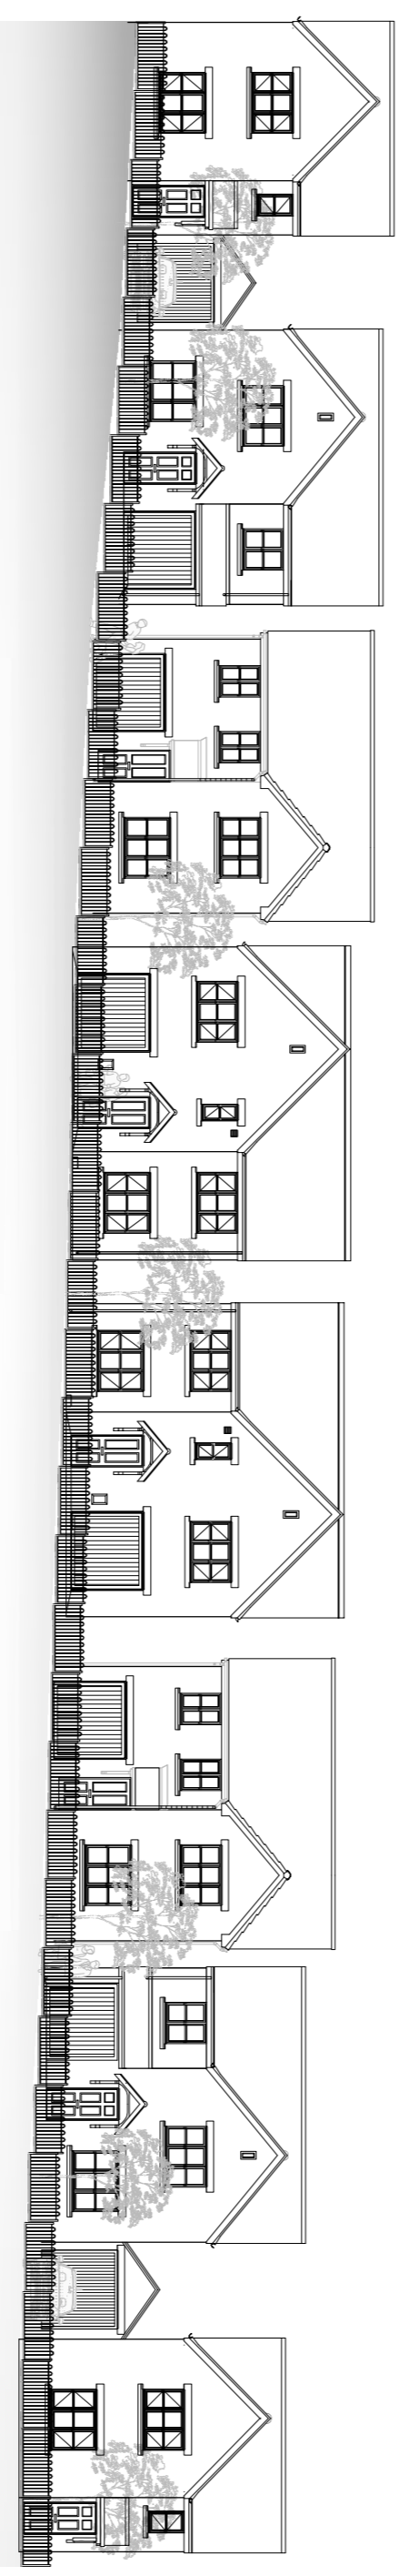

PLOTS 105-112

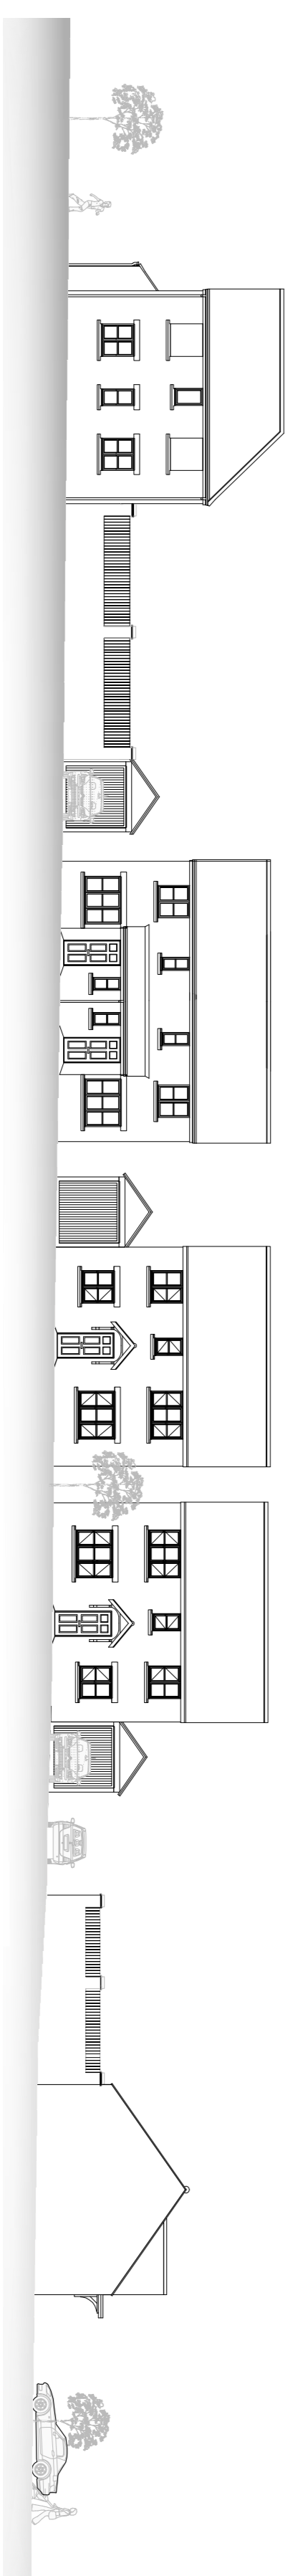

PLOTS 63, 54-59

Rev. C: Street scenes have been amended to suit the revised planning layout rev J. - DSH 28.11.13
 Rev. B: Street scenes have been amended to suit the revised Planning layout rev F. - DNH 31.10.13
 Rev. A: Street scenes have been amended to suit the revised Planning layout rev E.



Proposed Residential Development
 Off Hartcliff Road, Penistone
 Street Scenes throughout the proposed development

Scale	1:200@A1	Drawing Number	PENSC-2013:01C
Drawn By	NSR	Checked By	CAH
Checked By	CAH	Date	Aug 13