


- General Notes
- This drawing should not be scaled for setting out purposes.
 - This drawing shows the provisional design only and is subject to Local Authority approval.
 - This drawing is based upon a topographical / ordnance survey provided by others.

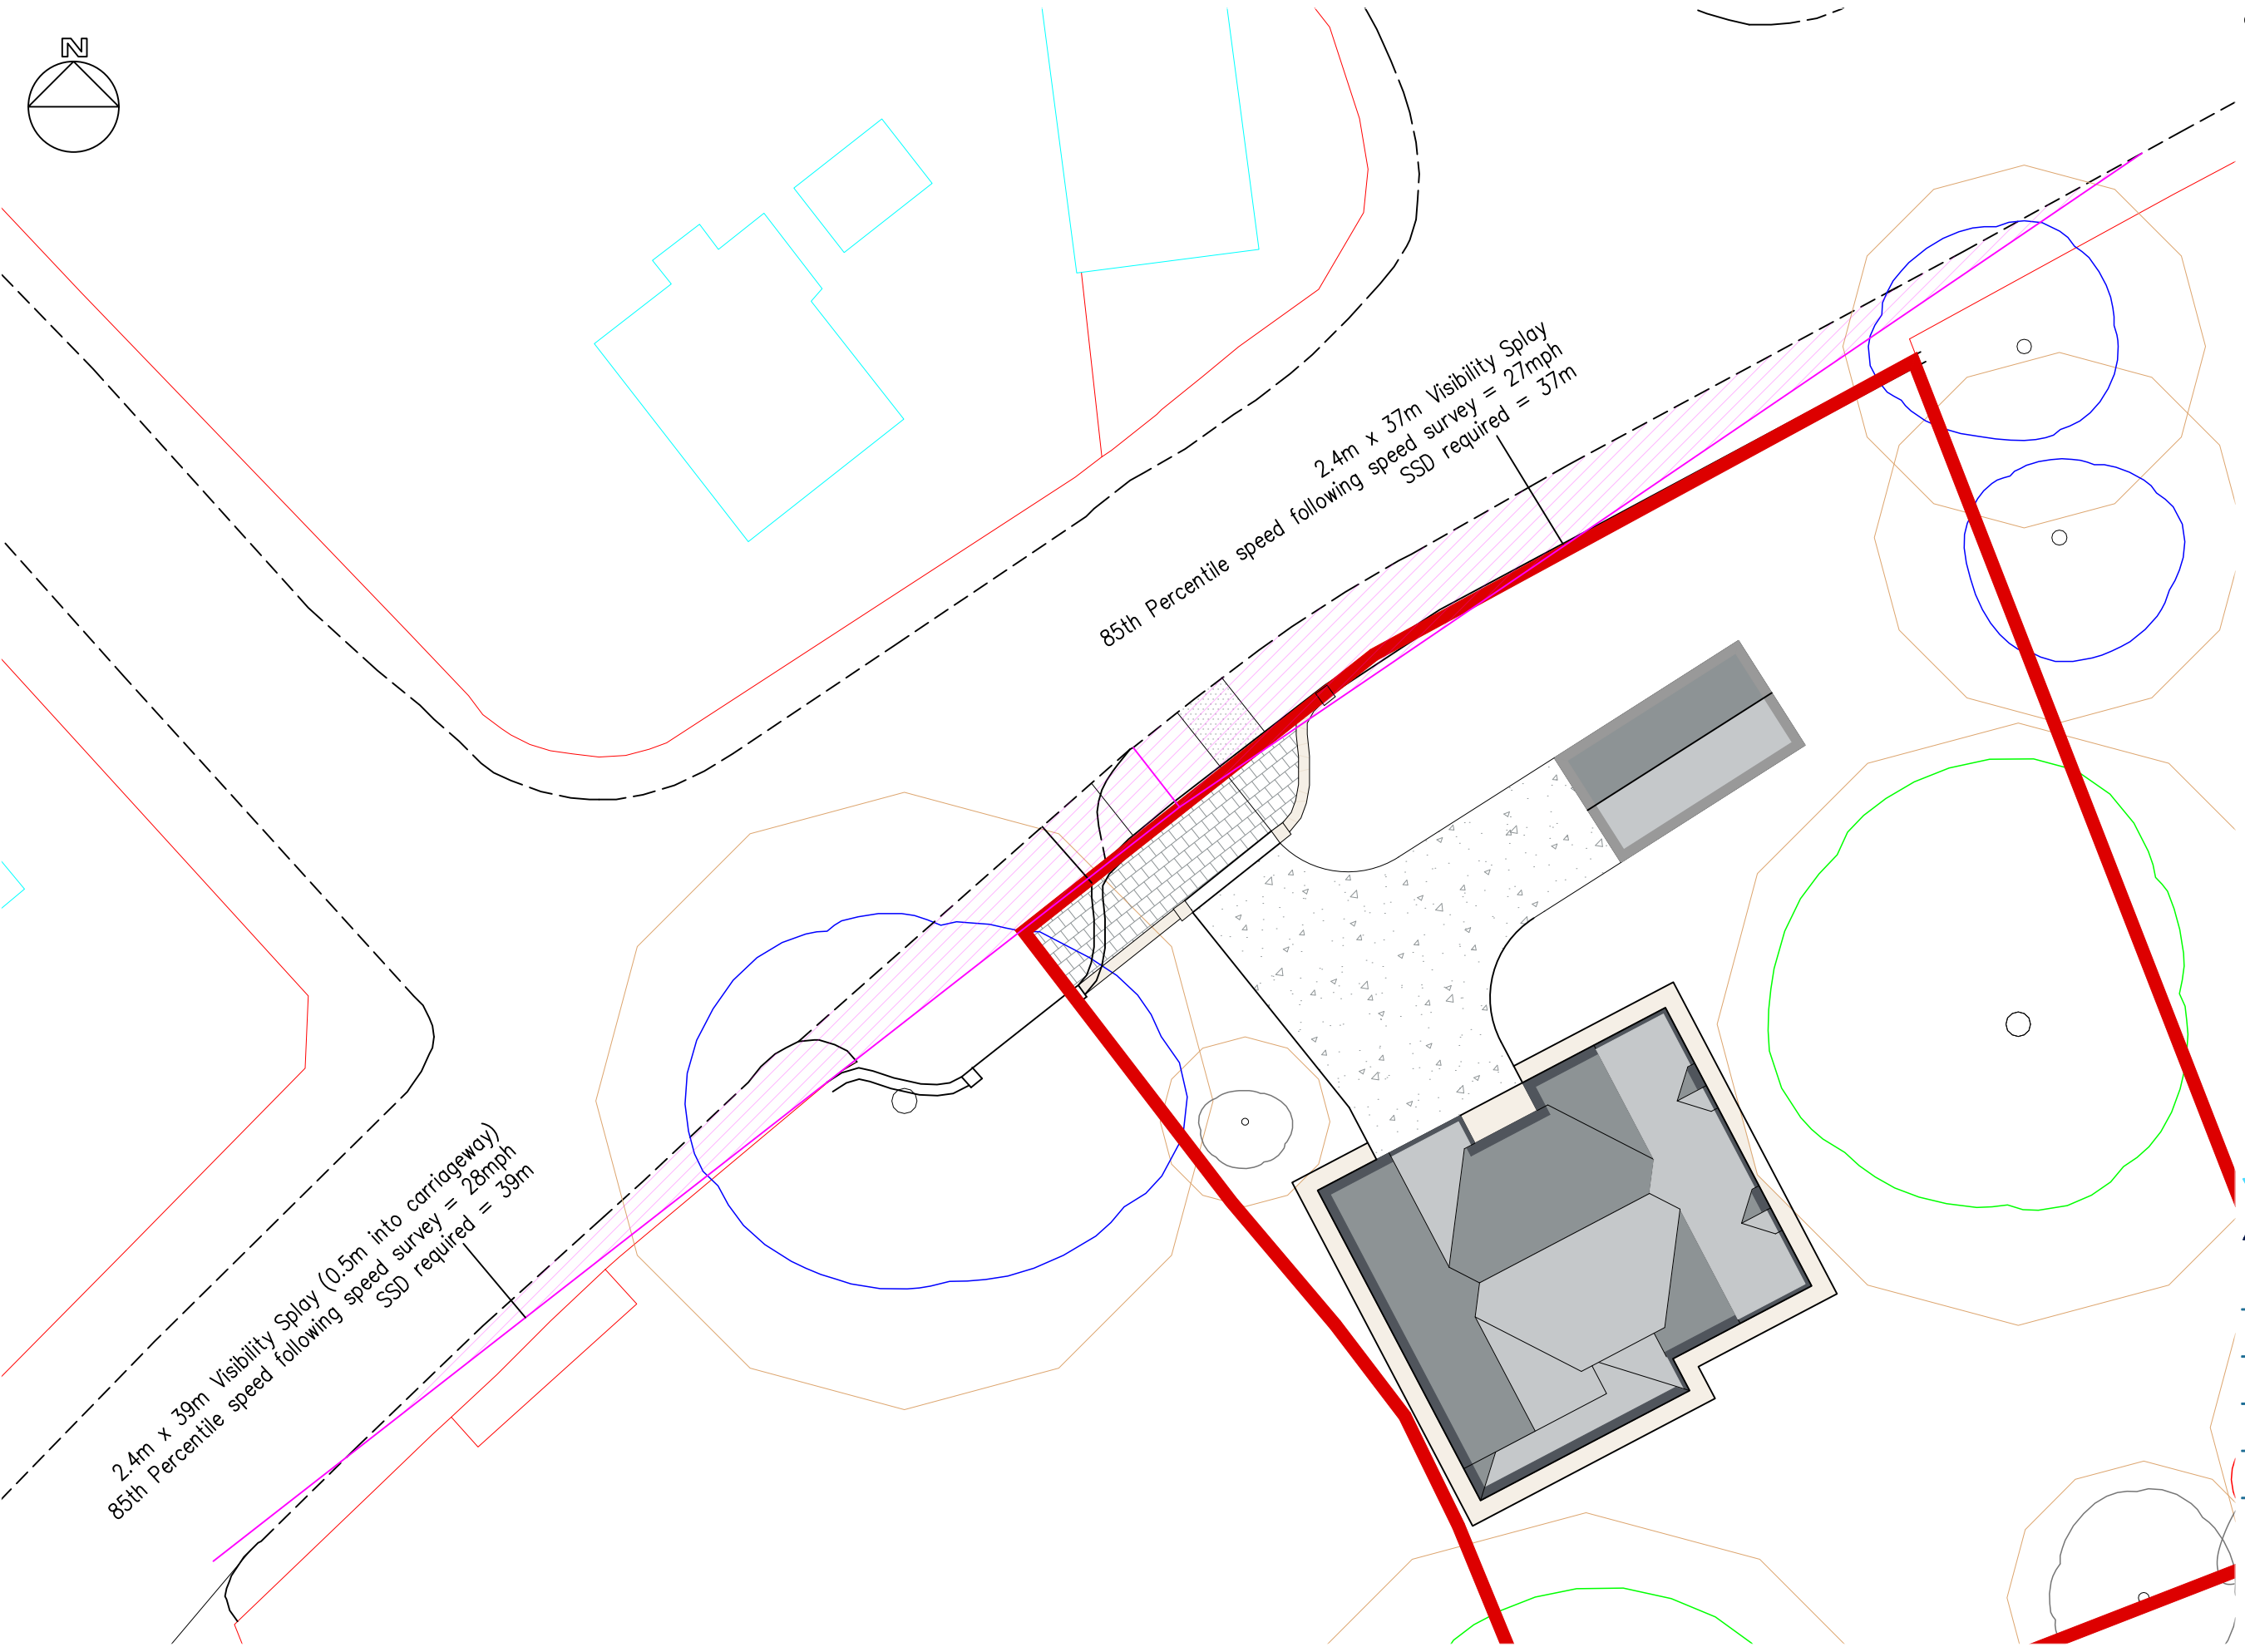

PROJECT TITLE
CARLTON ROAD, BARNLEY

DRAWING TITLE
VISIBILITY DRAWING

DRAWING NUMBER	PROJECT	VEL.	TYPE	ROLE	NUMBER
PRGN -	2507 -	HGN -	DR -	CH -	0001A

CLIENT
ROBERT AGUS

SCALE	SIZE	DRAWN	CHECKED	AUTHORISED	DATE
1:200	A3	JH	LJO	LJO	NOV 25

PARAGON HIGHWAYS
PEACH HOUSE WEST, THE WALLED GARDEN
NOSTELL ESTATE YARD
WAKEFIELD WF4 1AB

01924 291536
MAIL@PARAGONHIGHWAYS.COM

COPYRIGHT © 2024 PAUL HOWARTH HIGHWAY CONSULTANTS LTD T/A PARAGON HIGHWAYS