




- PLANNING LAYOUT LAYERS KEY:
- SITE BOUNDARY
 - - - 1800mm TIMBER FENCE
 - 1800mm BRICK WALL
 - 900mm METAL RAILINGS
 - ~~~~~ 450mm KNEE HIGH RAIL
 - ⊠ PILLARS
 - ∟ GATE
 - BCP BINS / BIN COLLECTION POINT
 - TREES
 - HEDGES / PLANTING

ACCOMDATION SCHEDULE								
House Type	PLOT	BEDS	STOREY	SQM	TOTAL SQM	SQFT	TOTAL SQFT	NUMBER
Existing	53-55	N/A	2	N/A	N/A	N/A	N/A	2
A	1	3	2	85	85	920	920	1
B	2	3	2	77	77	829	829	1
C	43619	3	2	93	372	1001	4004	4
TOTAL				534		5753		8

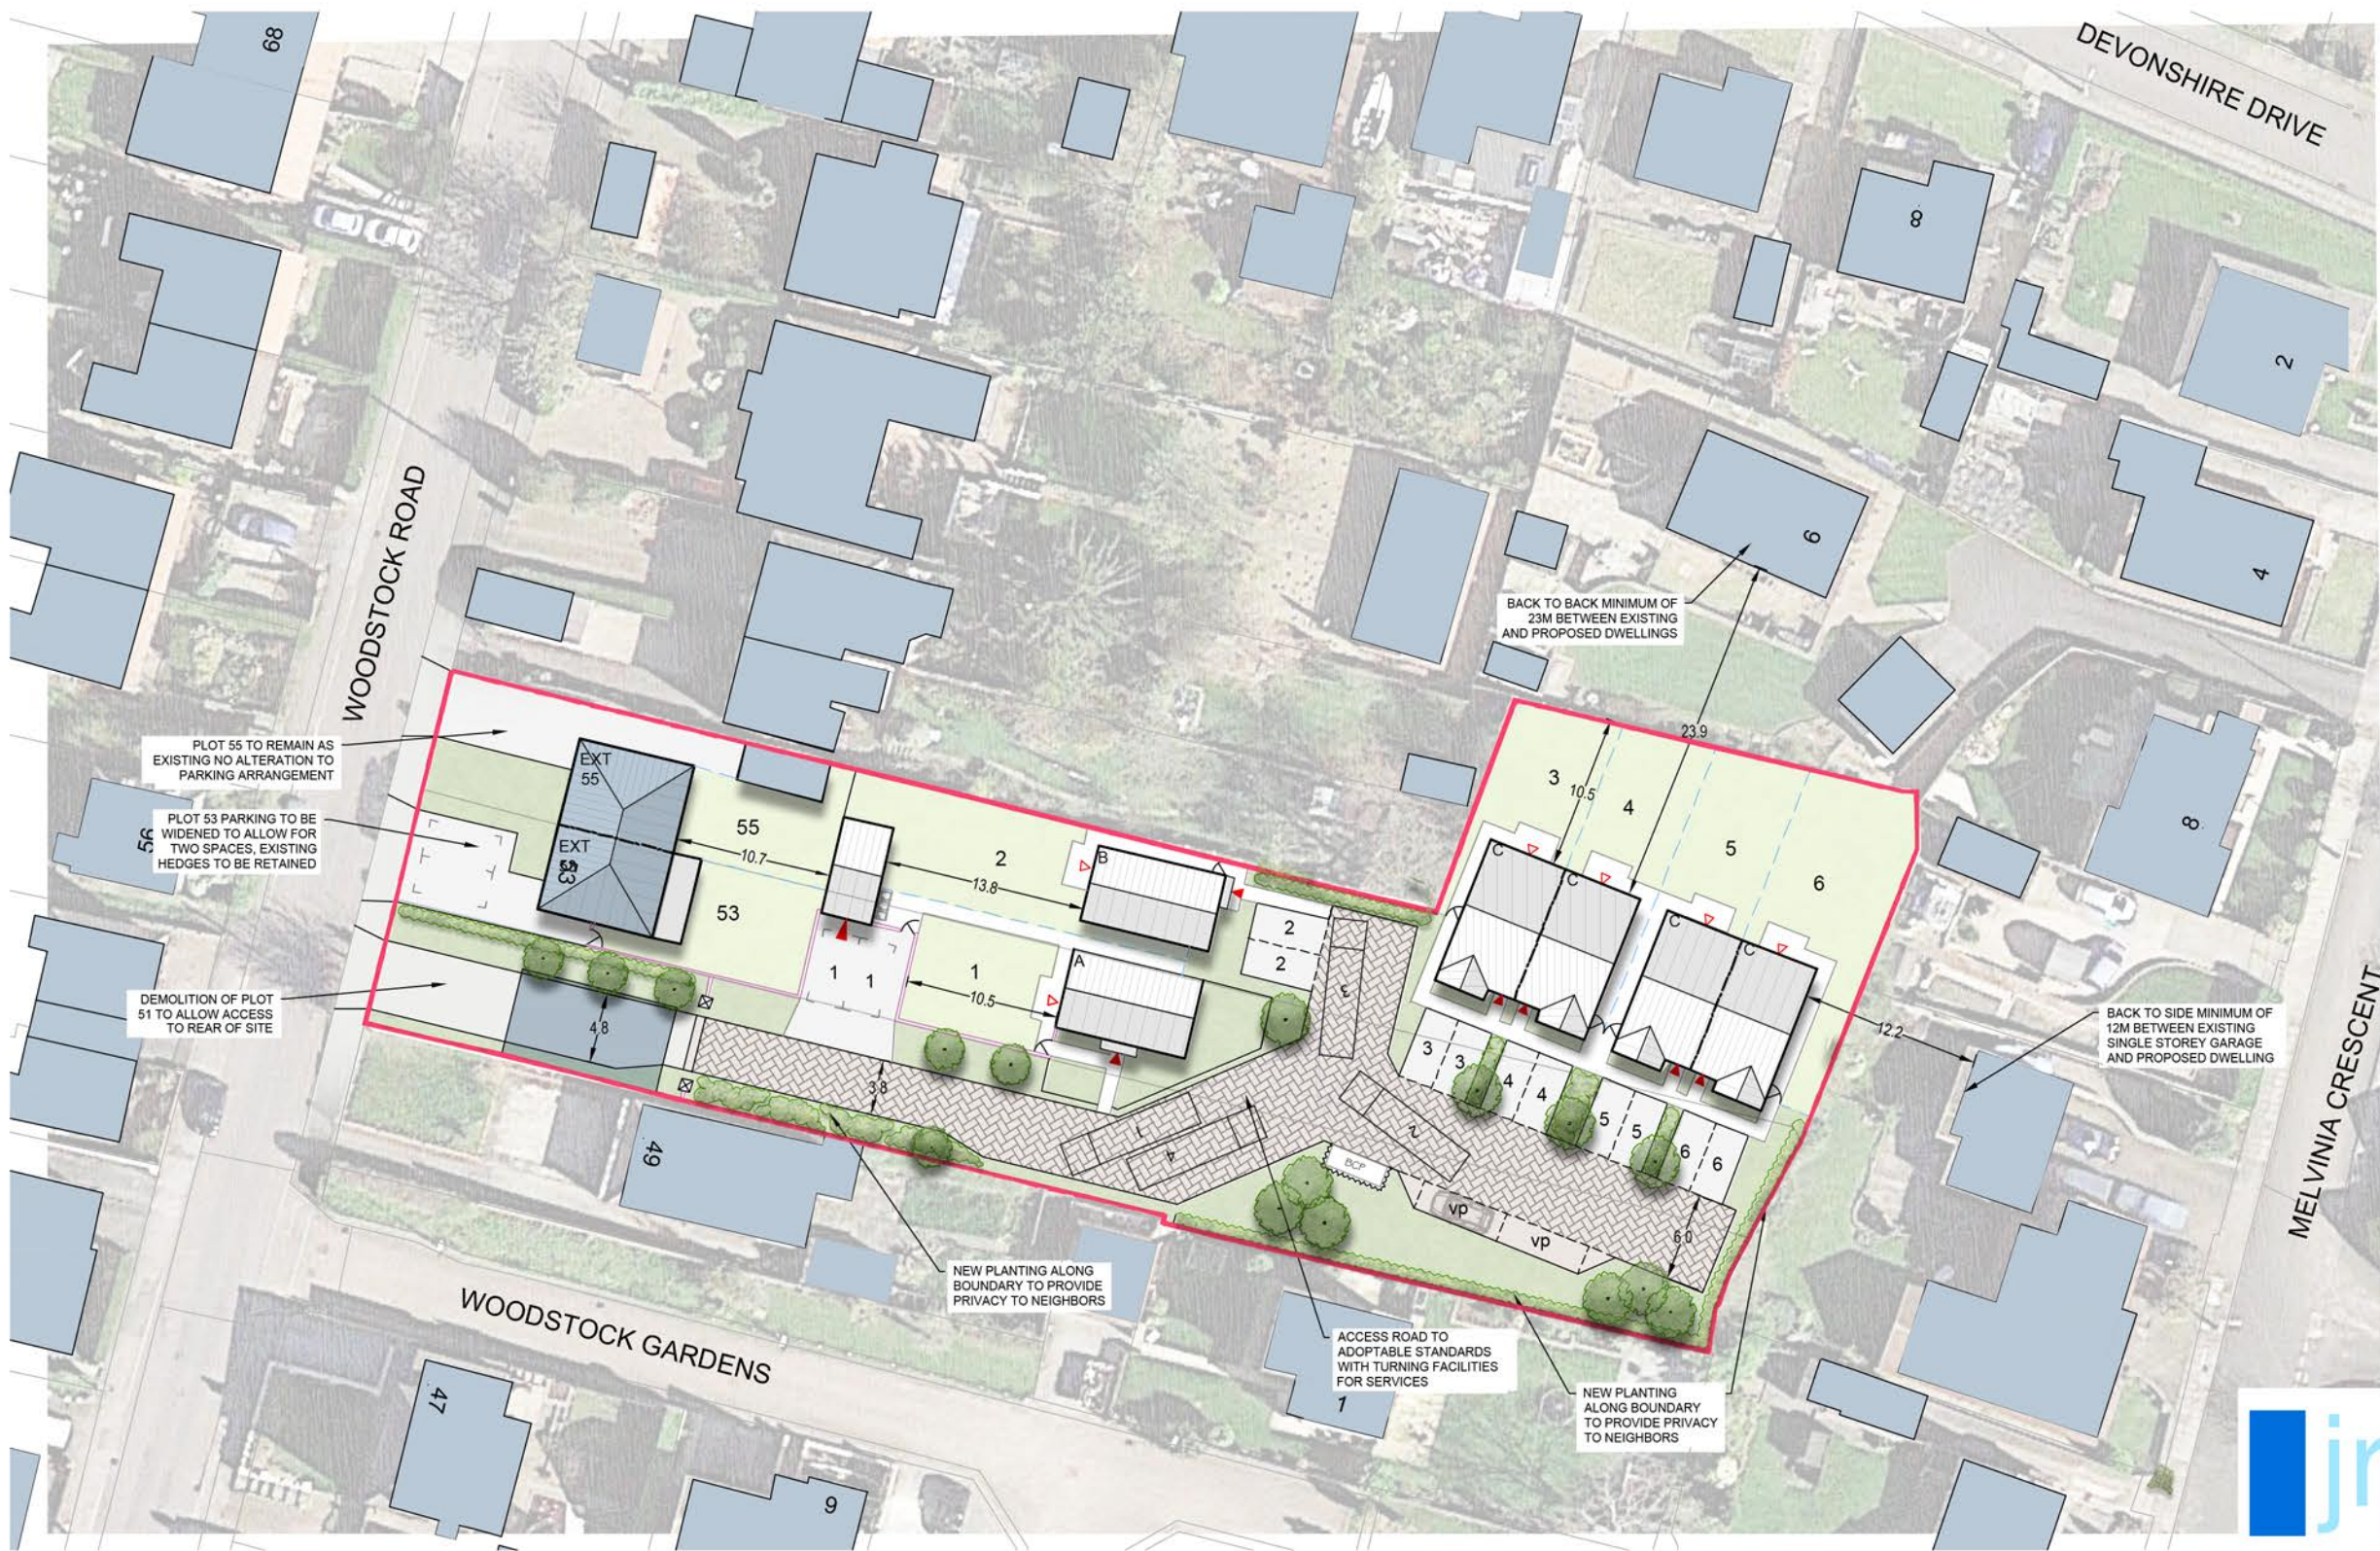

CLIENT: MR S CLAYBURN		DRAWING NUMBER: 19 5137 03	
PROJECT: 51,53 & 55 WOODSTOCK ROAD BARNSELY		SCALE @ A3: 1:500	
DRAWING: PROPOSED LAYOUT		DRAWN: THS	DATE: AUG 19
		CHECKED: VS	DATE: AUG 19

03 / PROPOSED LAYOUT

Do not scale off this drawing - Only figured dimensions to be taken from this drawing. Drawings based on Ordnance Survey and/or existing record drawings - Design and Drawing content subject to Site Survey, Structural Survey, Site Investigations, Planning and Statutory Requirements and Approvals. Authorised reproduction from Ordnance Survey Map with permission of the Controller of Her Majesty's Stationery Office. Crown Copyright reserved.

14 MARINER COURT / CALDER PARK / WAKEFIELD / WF4 3FL
01924 383322 / www.jrpassoc.co.uk / info@jrpassoc.co.uk
jrpassoc is a trading style of John R Paley Associates Limited