




441600m
404200m

441700m


441800m

441900m

404200m

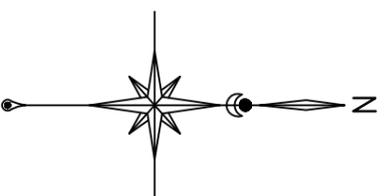

404100m
404000m

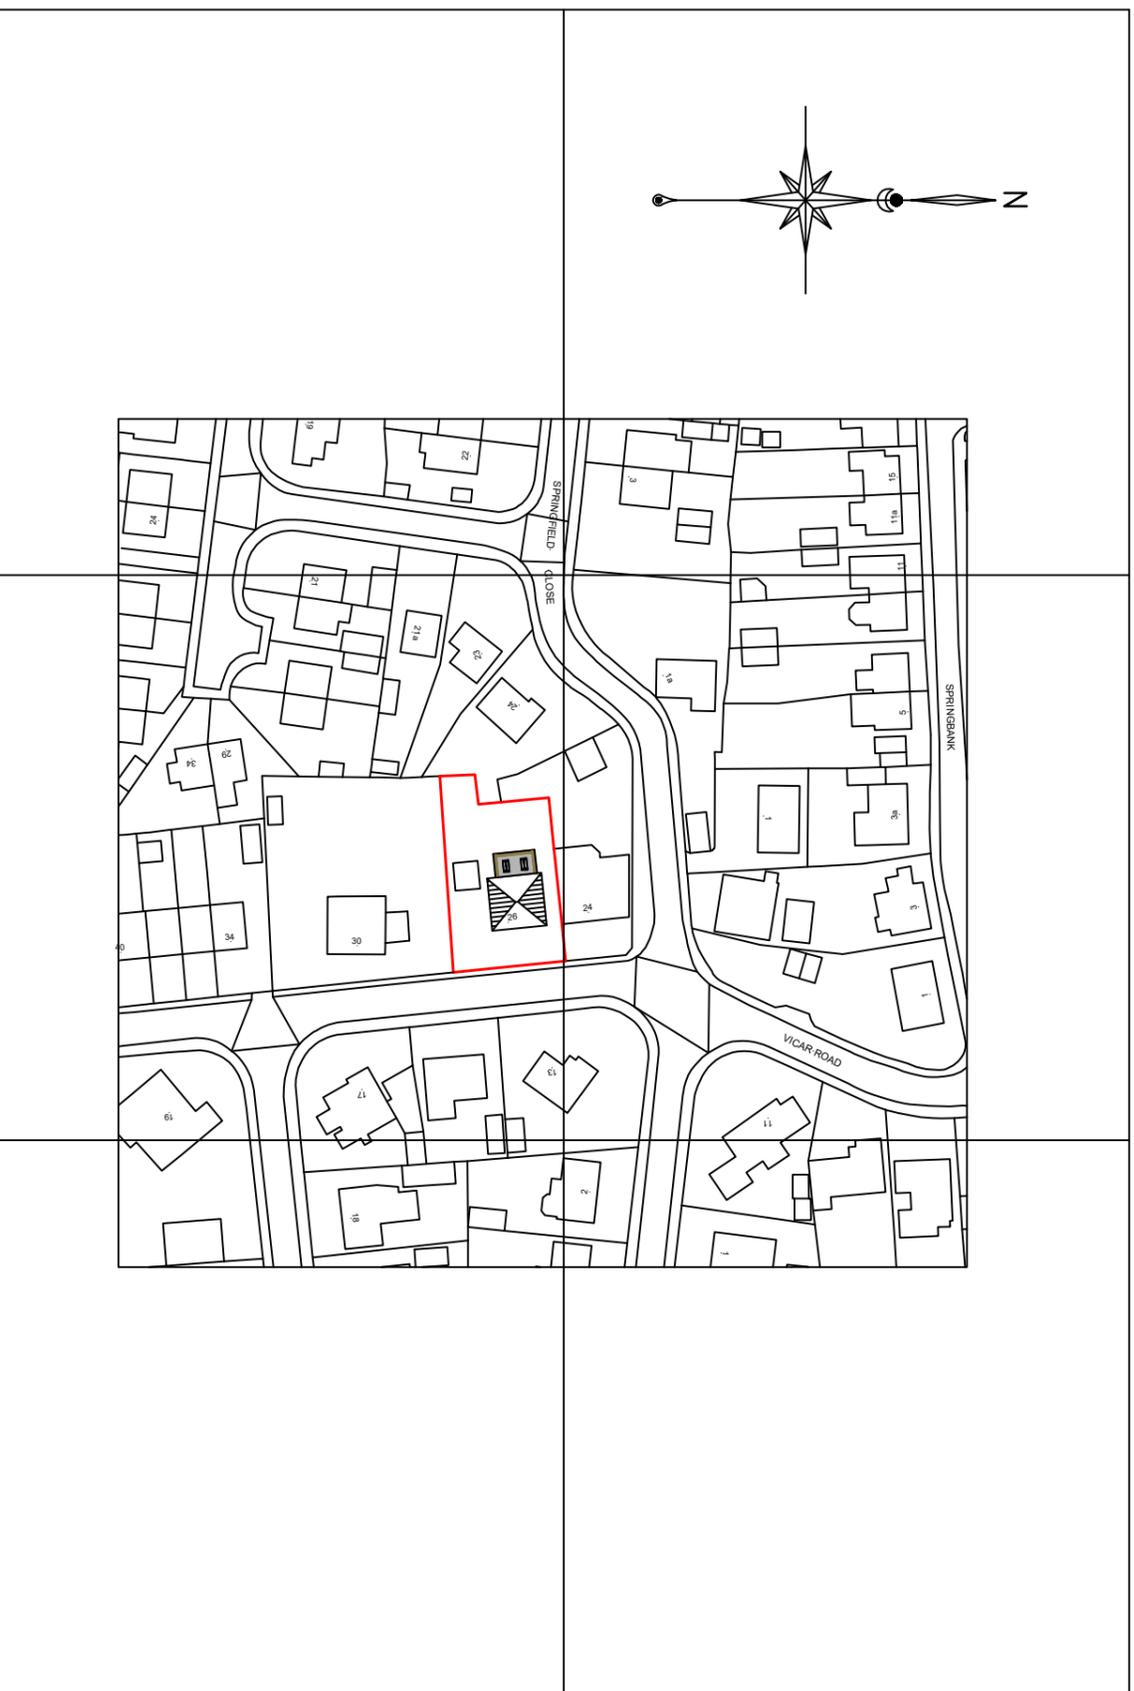

441600m


441700m

441800m

441900m

404000m

?Crown Copyright and database rights 2025 OS Licence no. 100041041

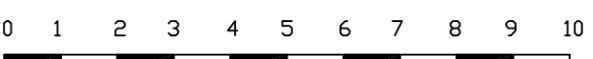

CLIENT

MISS J MDWHER
26 VICAR ROAD, DARFIELD

TITLE

LOCATION PLAN

SCALE

1 : 1250 @ A3

REV

--	--	--	--

DATE

19/04/2025

DRG No

25/001