
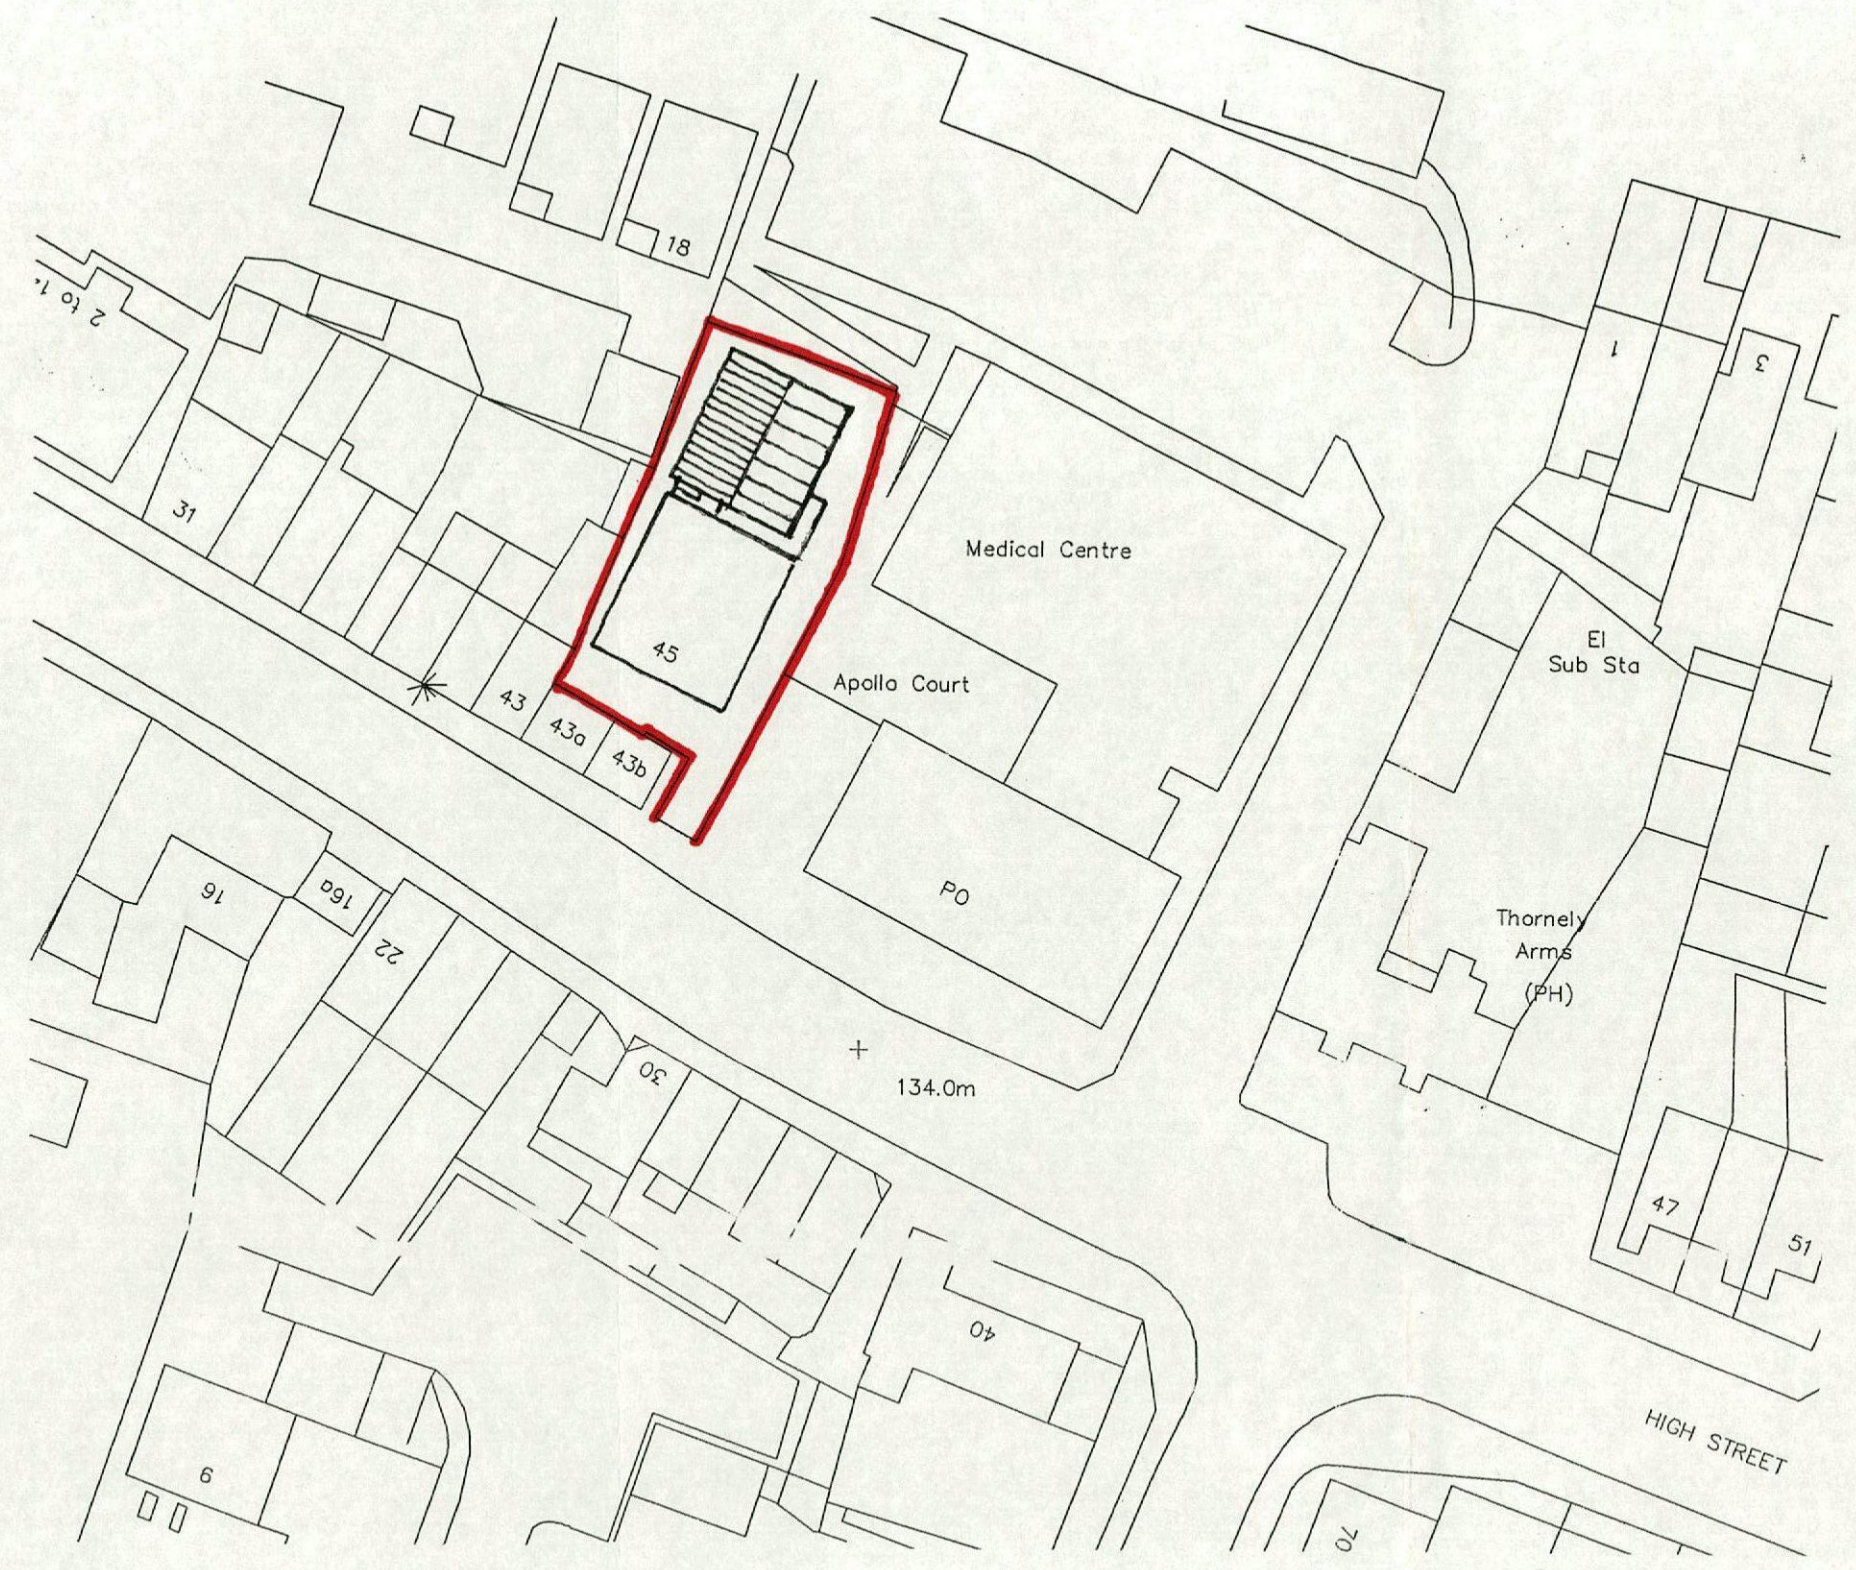


- 1) This drawing and the design and details depicted thereon are the copyright of Peter Dimberline Chartered Architect.
- 2) All dimensions on this drawing are to be checked by the Contractor and any discrepancies are to be reported to the Architect.
- 3) Do not scale critical dimensions off this drawing.
- 4) Contractor to ensure that all Health & Safety requirements (CDM Regulations) in relation to this project will be complied with.

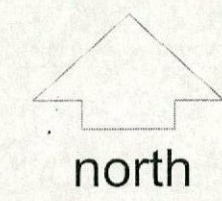

Site location / block plan at 1:500
 application site edged in red - roof of extension shown hatched

REVISIONS

PETER DIMBERLINE Dip Arch, RIBA
CHARTERED ARCHITECT

2 TIPSEY COURT, STAINCROSS
 BARNSELEY, S75 6FZ

tel/fax (01226) 390947
 email: pdimberline@tiscali.co.uk

CLIENT
 Barnsley Chiropractic Centre

PROJECT
 Proposed extension to form a group of consulting rooms

LOCATION
 45 High Street, Dodworth, Barnsley

DRAWING
 Site / location plan

SCALES 1:500 DATE Aug' 13

DWING No. 2013/011/03 DRAWN BY PD

REV.