


Location Plan

Site Address: Barnsley District General Hospital, Gawber Road, Old Town, Barnsley, S75 2EP

Date Produced: 23-Dec-2025

Scale: 1:2500 @A4

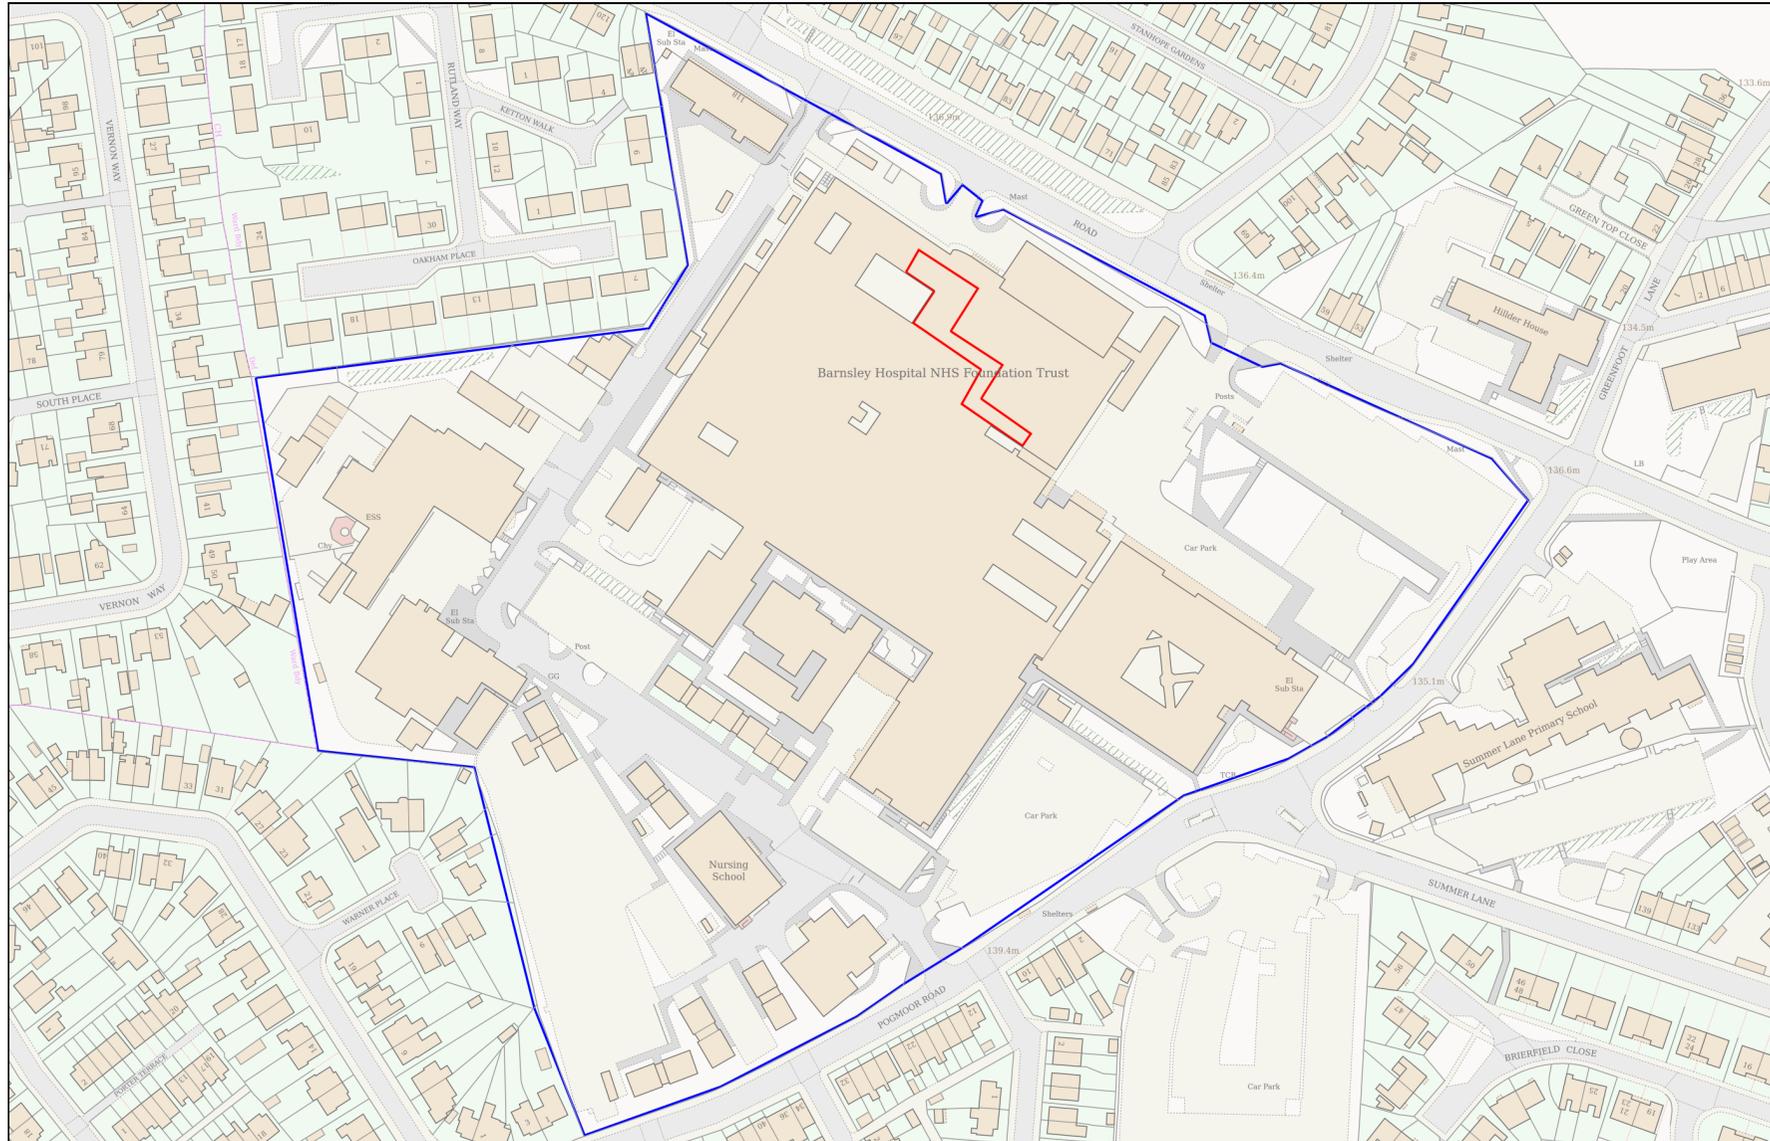

Planning Portal Reference: PP-14549492v1

