



Manor Farm - Stainborough Lane. Hood Green  
375 3HA


Holding Number 47/733/0002.

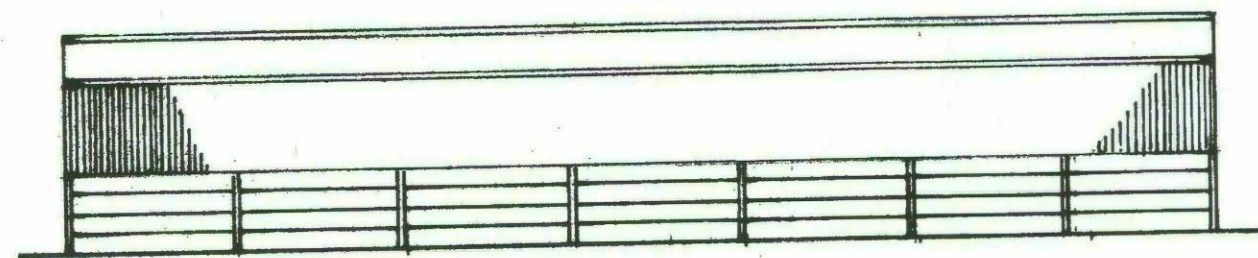


SIDE ELEVATION North

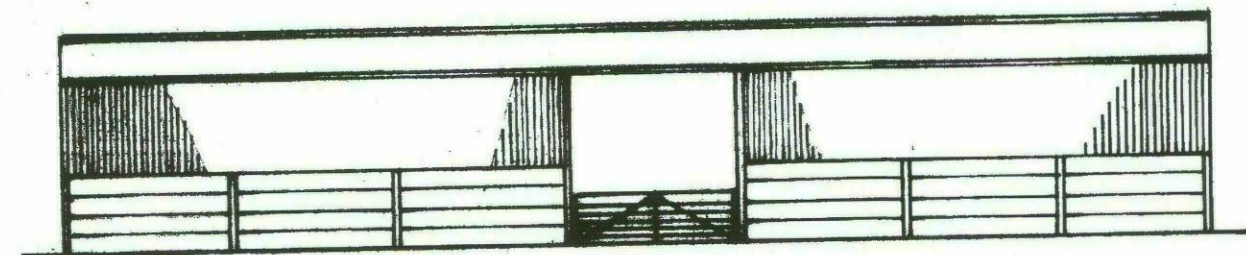

SIDE ELEVATION South

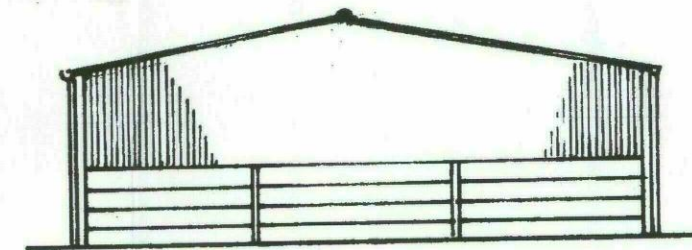


REAR ELEVATION West

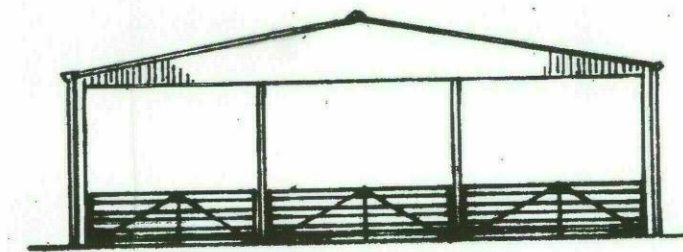


FRONT ELEVATION East

Column bases 800x800x450 dp.  
Steel columns & roof members 203x130 U-beams  
170 x 104 U-beams as gable suspenders  
175 x 75 tanalised timber purlins  
175 x 75 and 125 x 75 timber rail to carry vertical  
tanalised Yorkshire boarding set at traditional spacing  
plastic faced modular steel sheeting dark brown  
with crown vents throughout.  
20 No GRP roof lights in matching profile.  
150 mm half round deep flow rainwater gutters and  
100mm P.V.C down pipes connected to existing land  
drain system  
150 mm thick concrete floor laid on 150mm hardcore  
concrete moulded panels between steel columns  
to a height of 2 metres.  
Energy efficient panels fitted to south facing side of roof.

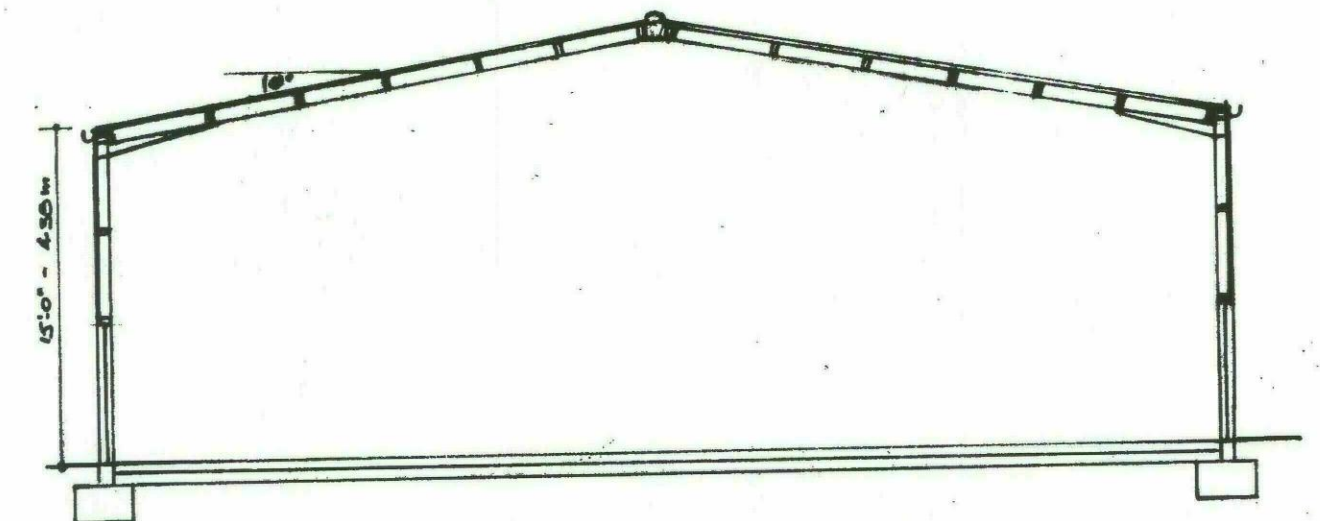


SECTION

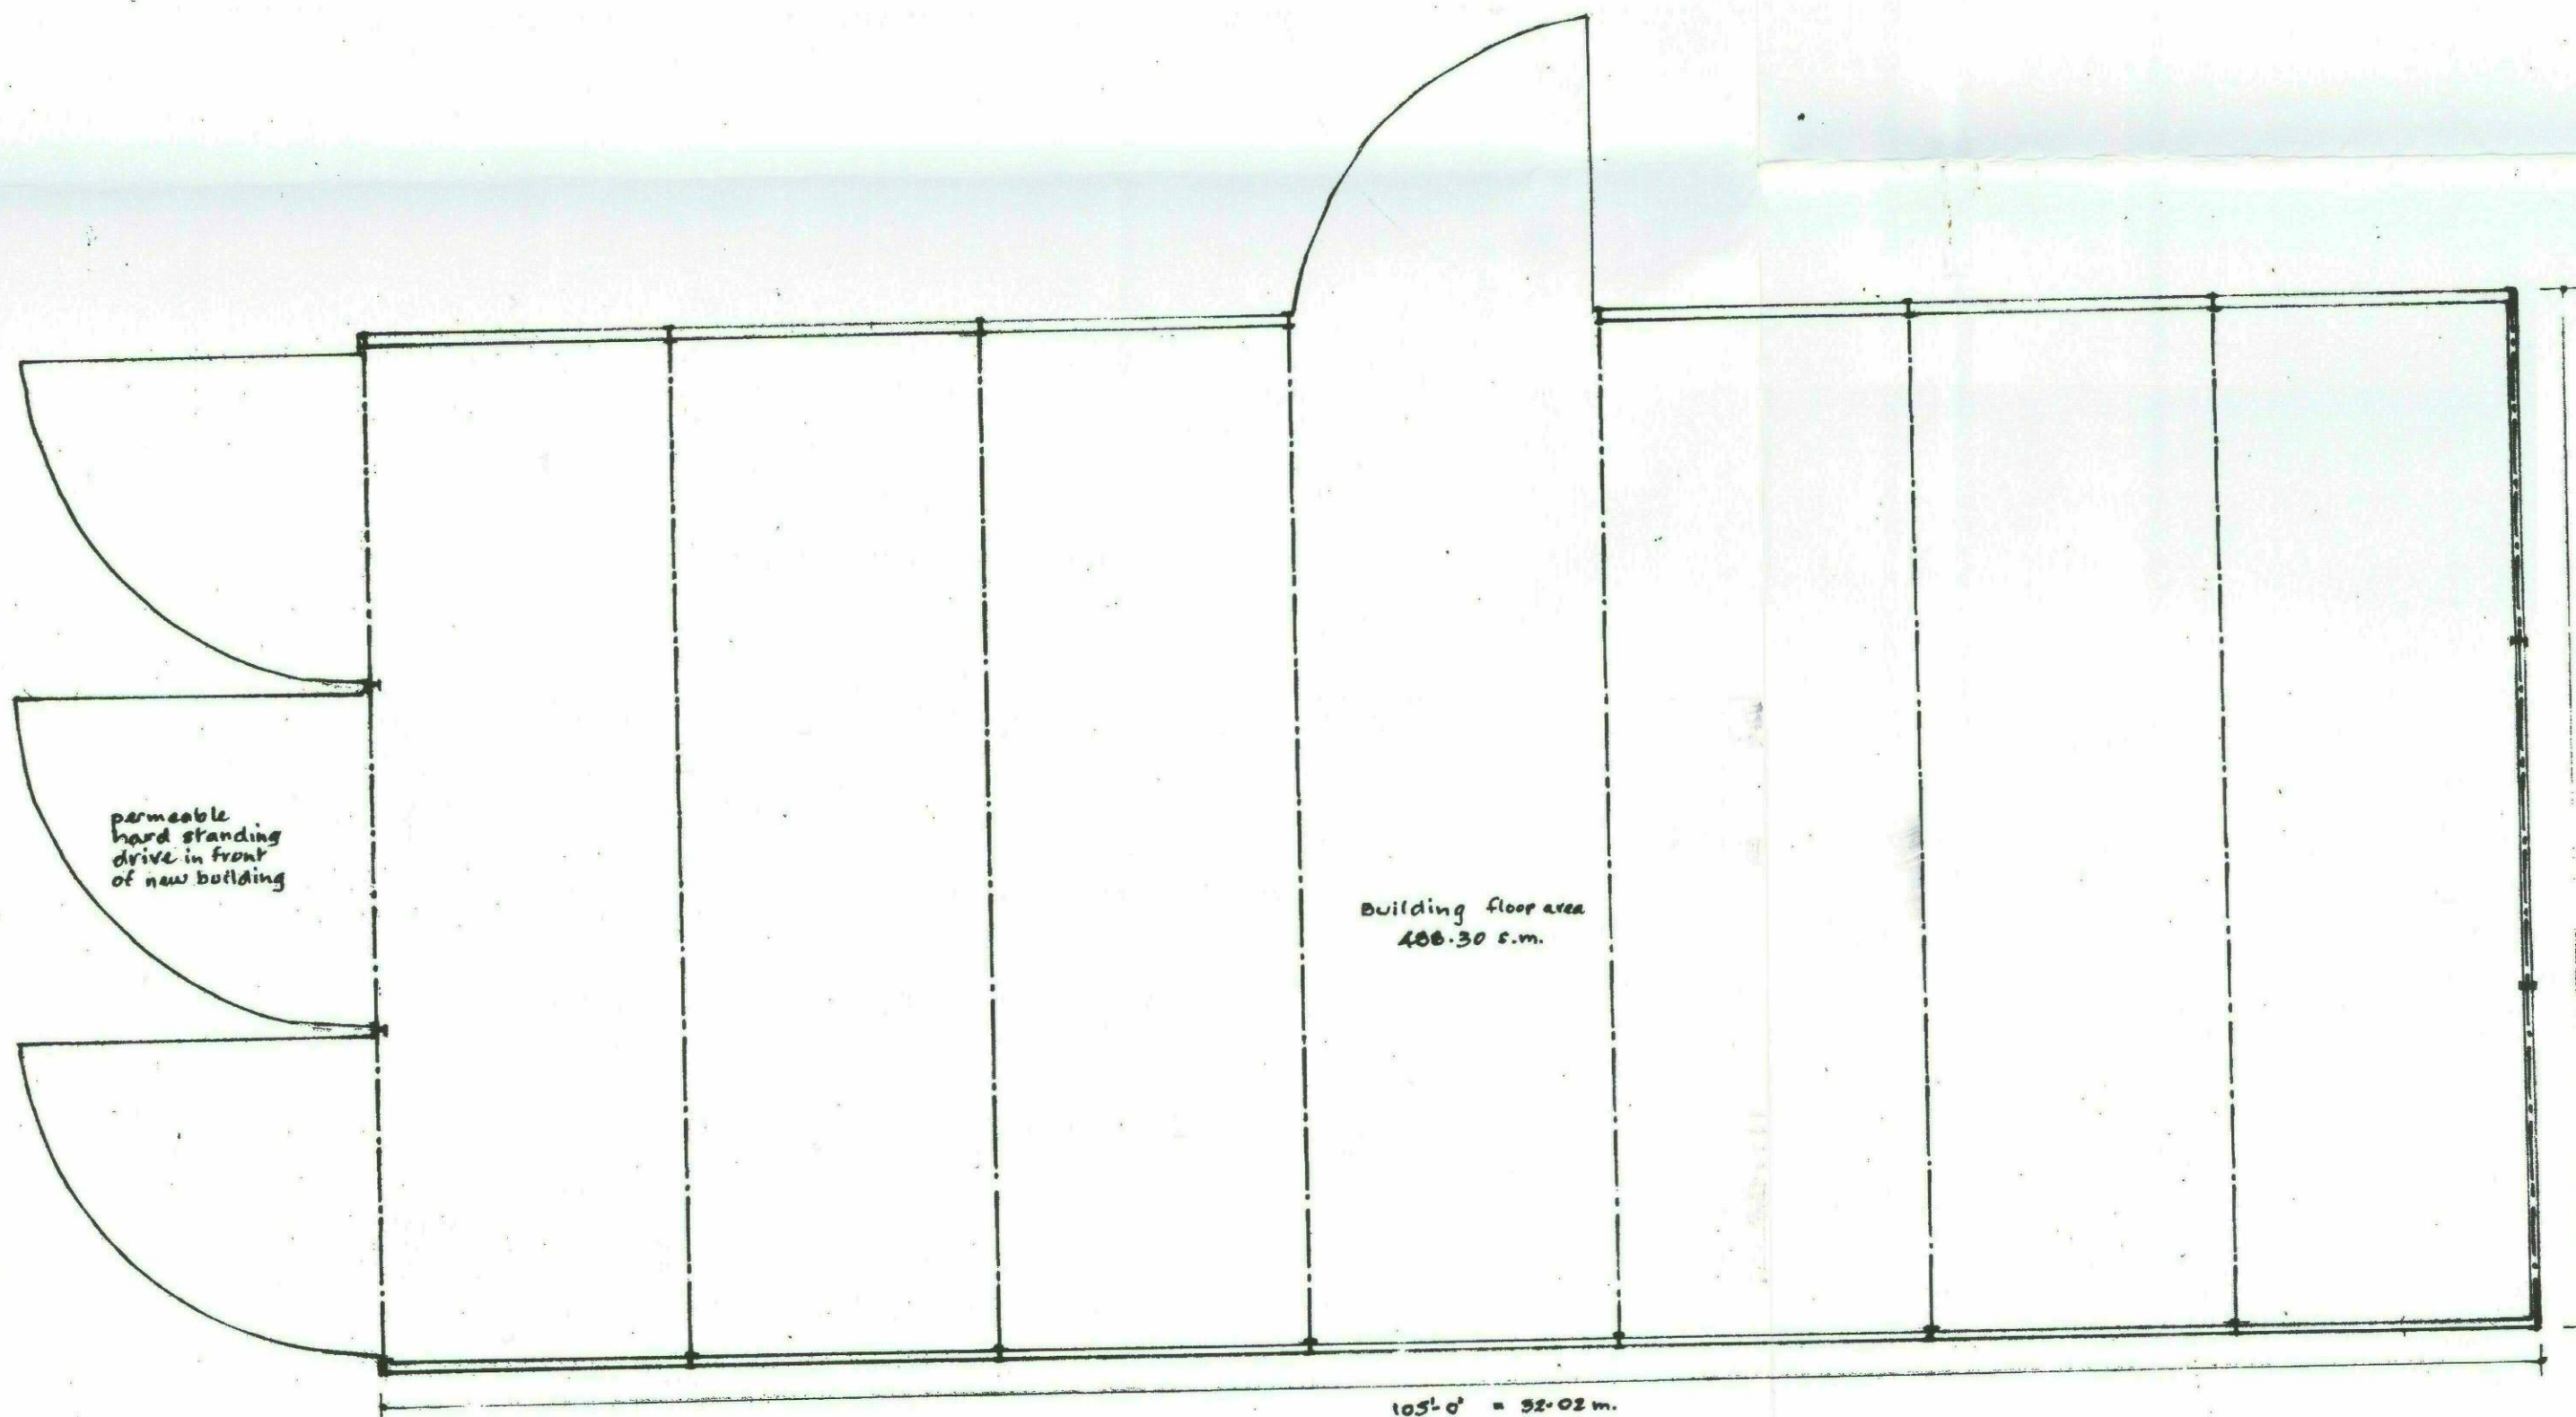

PLAN

SCALES - 1:100 & 1:200

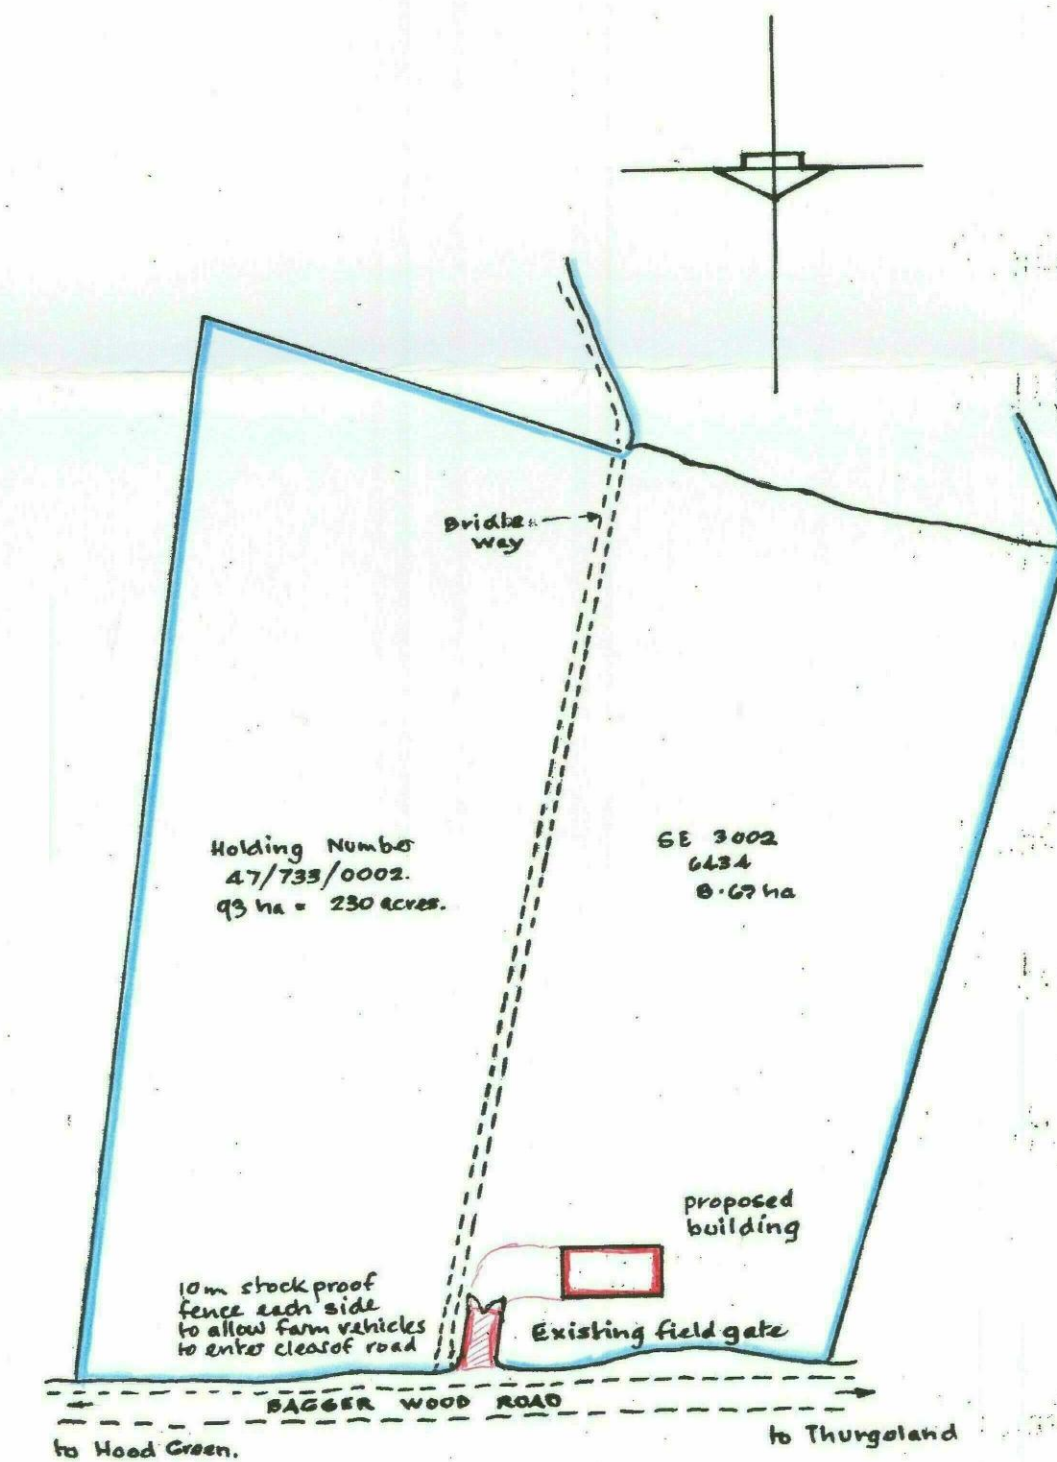

SITE PLAN 1/2500.

PROPOSED AGRICULTURAL LIVESTOCK BUILDING

BAGGER WOOD ROAD, HOOD GREEN.

FOR RICHARD LEA ESQ.