



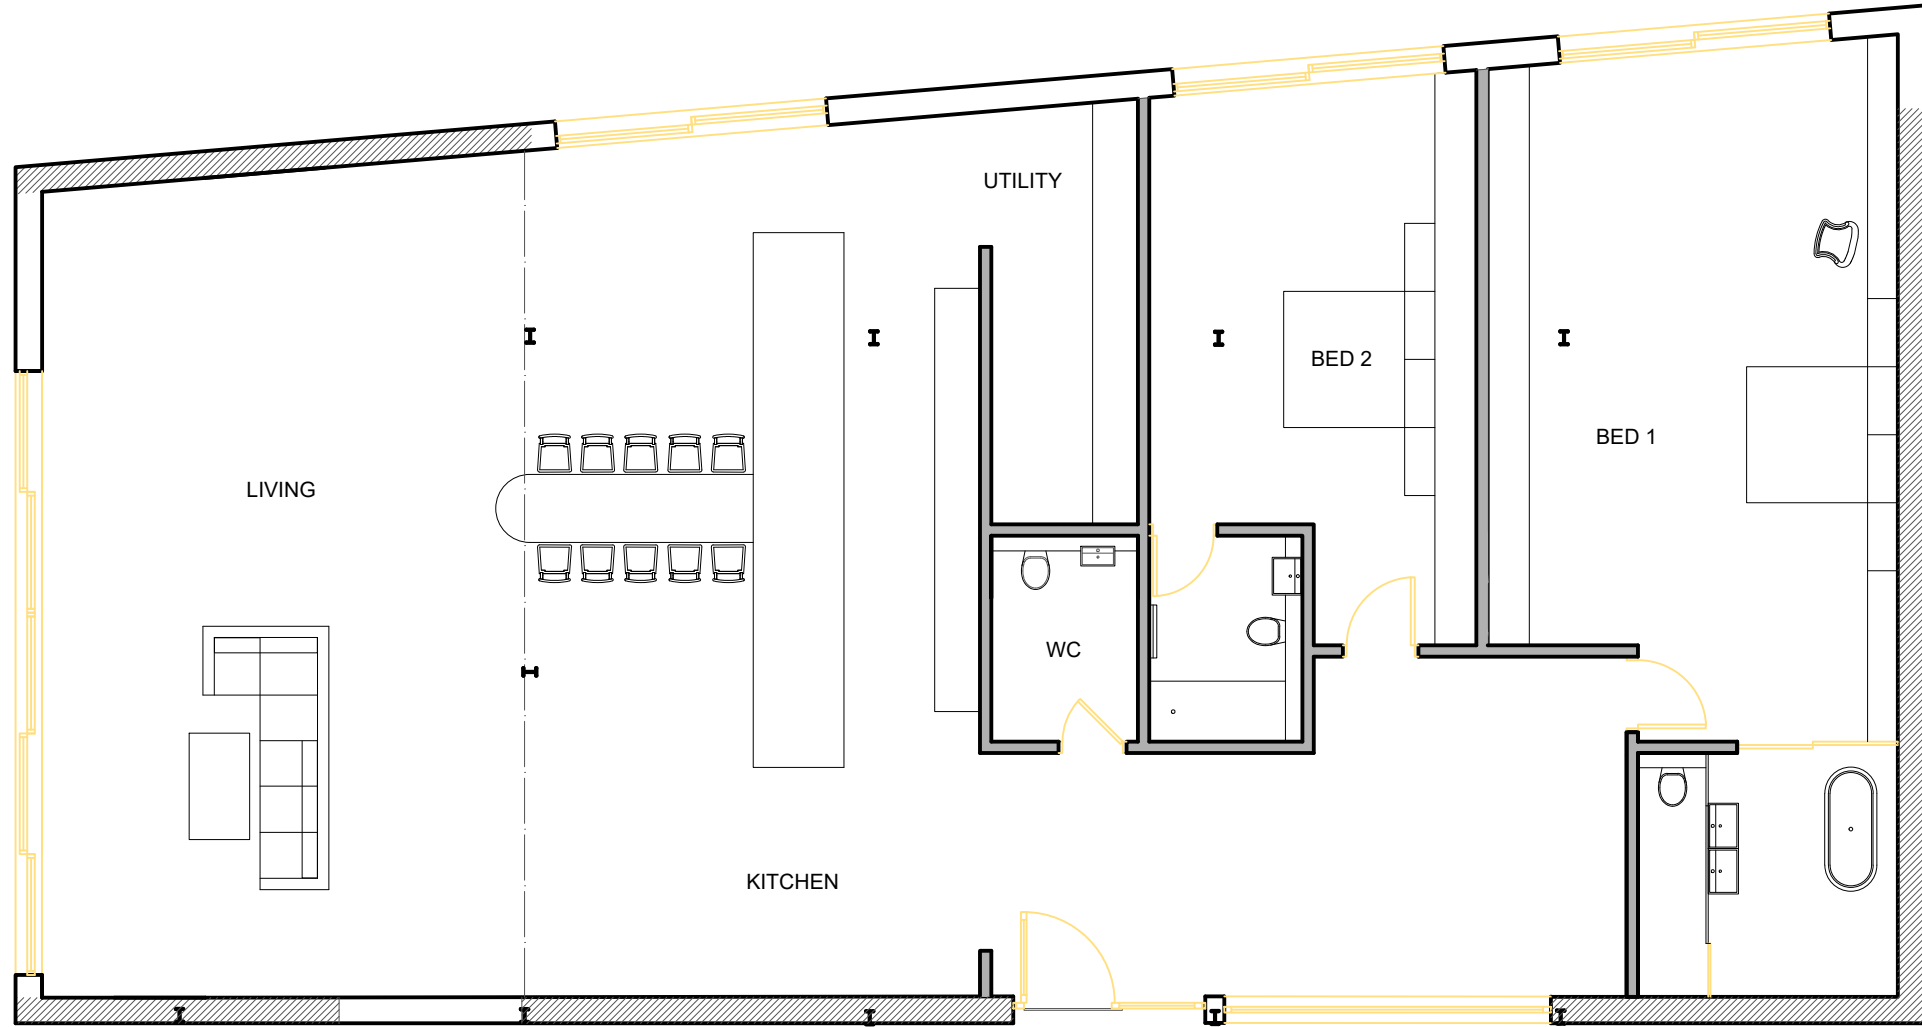

268SQM
GF

PROPOSED ROBINSON LAYOUT (UNIT 1) - 1:100

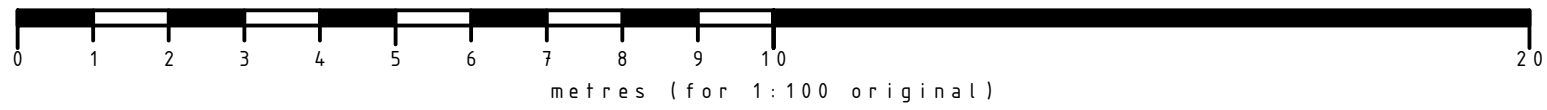

Ibbotson Architects Limited
4 Brunel House | Heather Lane | Hathersage Park
Hathersage | Hope Valley | S32 1DP
t: +44 (0) 1433 651 828
www.ibbotsonarchitects.co.uk
info@ibbotsonarchitects.co.uk

CLIENT:
Mr & Mrs Robinson

PROJECT:
**Hilltop Farm, Thurgoland,
East Field Lane, Sheffield,
S35 7AT**

TITLE:
**Proposed plans
Robinson dwelling**

STATUS: **PLANNING**

DRAWN BY: **HCI**

DATE: **15.10.18**

SCALE: **1/100 @ A1**

DRAWING No: **0315.202** REV: **F**