


N

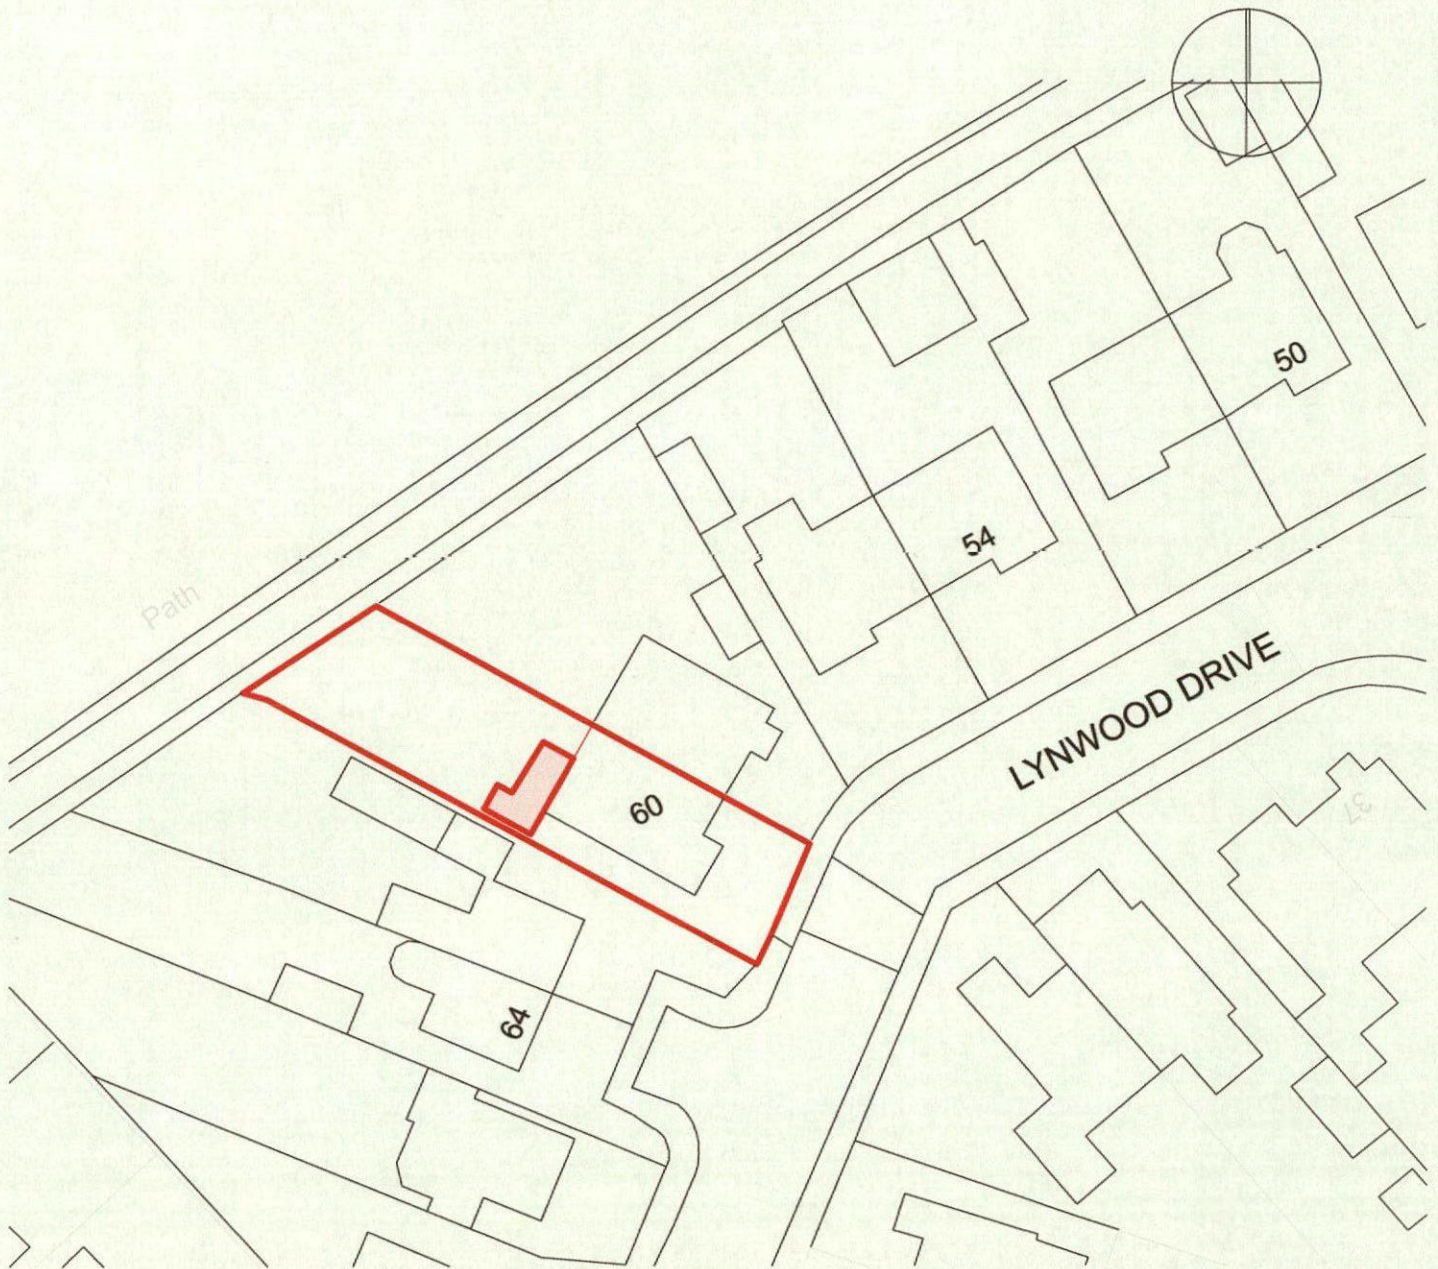

Alan Robinson
Chartered Architect BA Dip Arch RIBA, BSc (Hons)PM
2 Gawber Road, Barnsley S75 2AF
Tel/Fax 01226 286066 Mob 07947808933

Client **Mr & Mrs Jones**

Project: **Proposed Rear Extension to
60 Lynwood drive, Carlton**



Drawing Name

Drawing Scale: 1/500

Ground Floor (23)

Rev: #Rev:

N

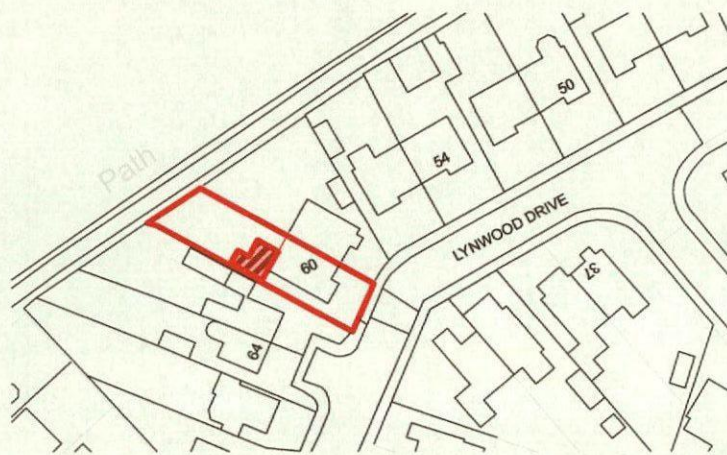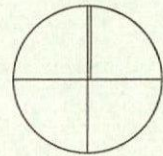

0.

Ground Floor (24)

1:1250

Alan Robinson
Chartered Architect BA Dip Arch RIBA, BSc (Hons)PM
2 Gawber Road, Barnsley S75 2AF
Tel/Fax 01226 286066 Mob 07947808933

Client **Mr & Mrs Jones**

Project: **Proposed Rear Extension to
60 Lynwood drive, Carlton**

Drawing Name

Drawing Scale: 1/1250

Rev: #Rev: