




LAYOUT AS EXISTING 1:1250

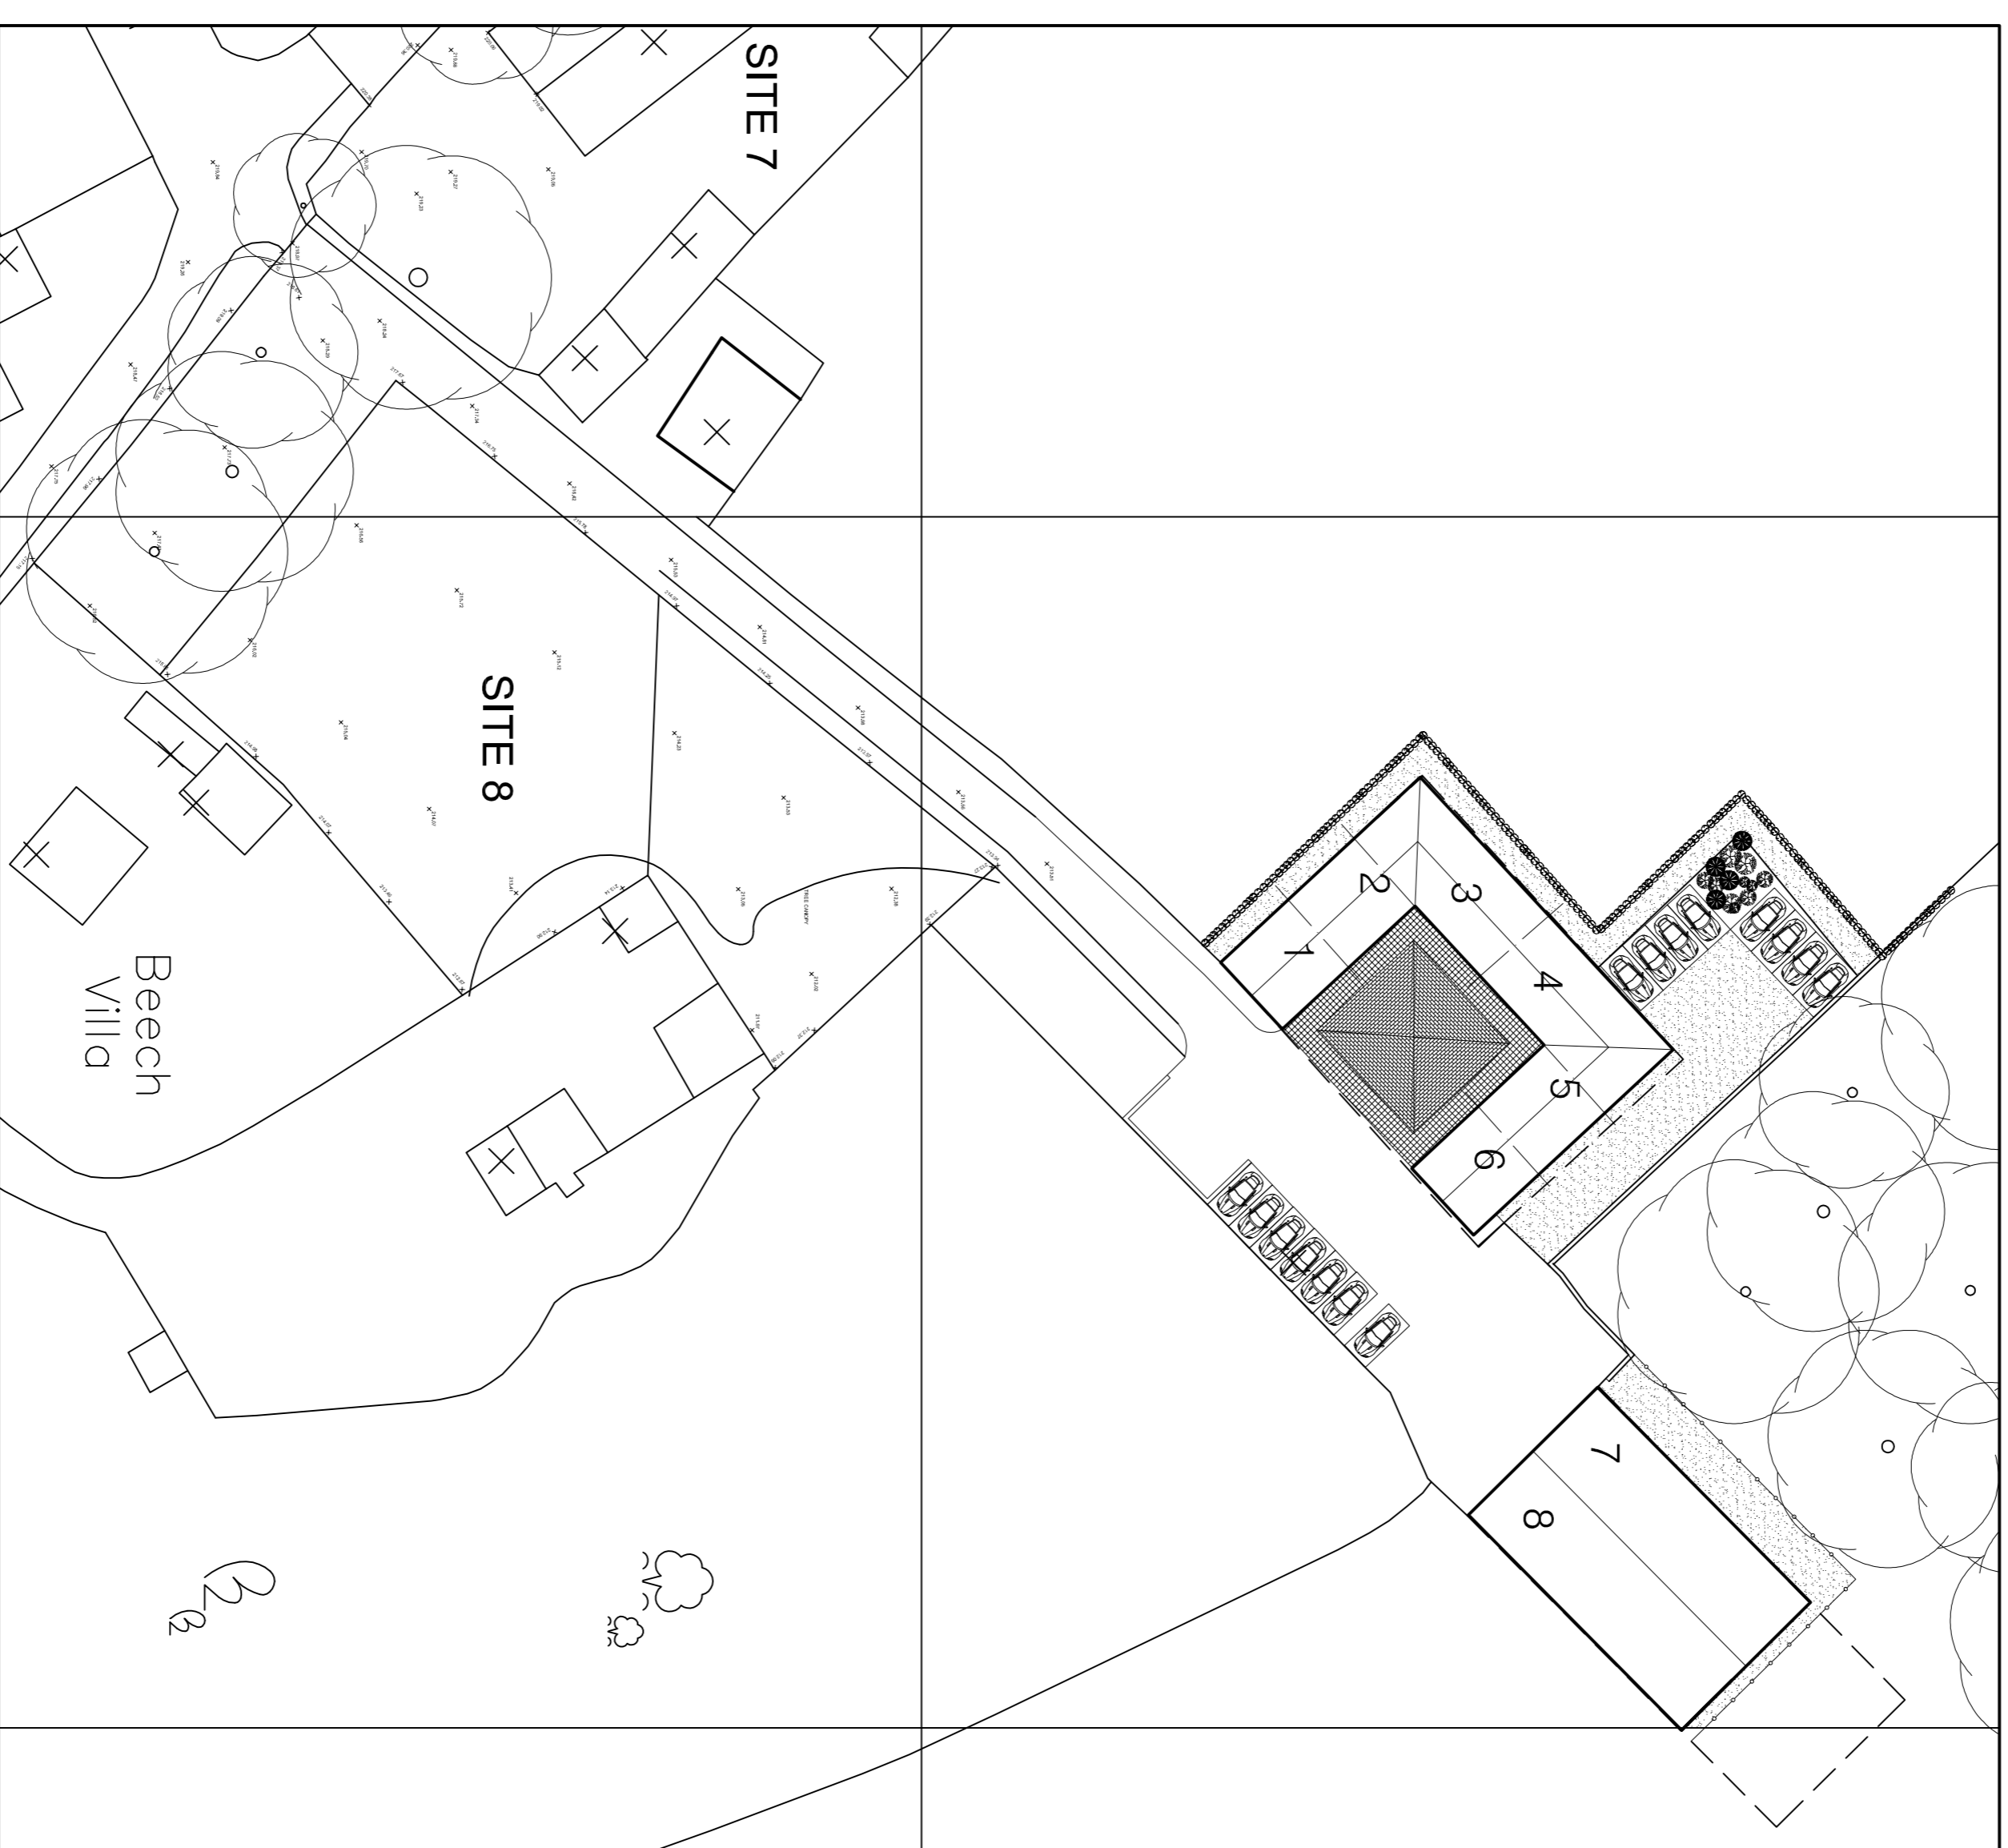

LAYOUT AS PROPOSED 1:500

architecturaldrawings Ltd

DESIGN | DEVELOPMENT | BUILDINGS

44 Pine Road, Barnsley, S19 7TE  
info@architecturaldrawingsltd.co.uk  
www.architecturaldrawingsltd.co.uk

REVISIONS

CLIENT  
**THE WHARNCLYFFE ESTATE  
WORTLEY VILLAGE PLAN**

TITLE  
**SITE 11  
EXISTING & PROPOSED  
SITE LAYOUT**

DRAWING STATUS  
**INFORMATION**

SCALE 1:100 @ A1

DATE MARCH 2016

JOB NO. DRAWING NUMBER REV

707 11-01 -