


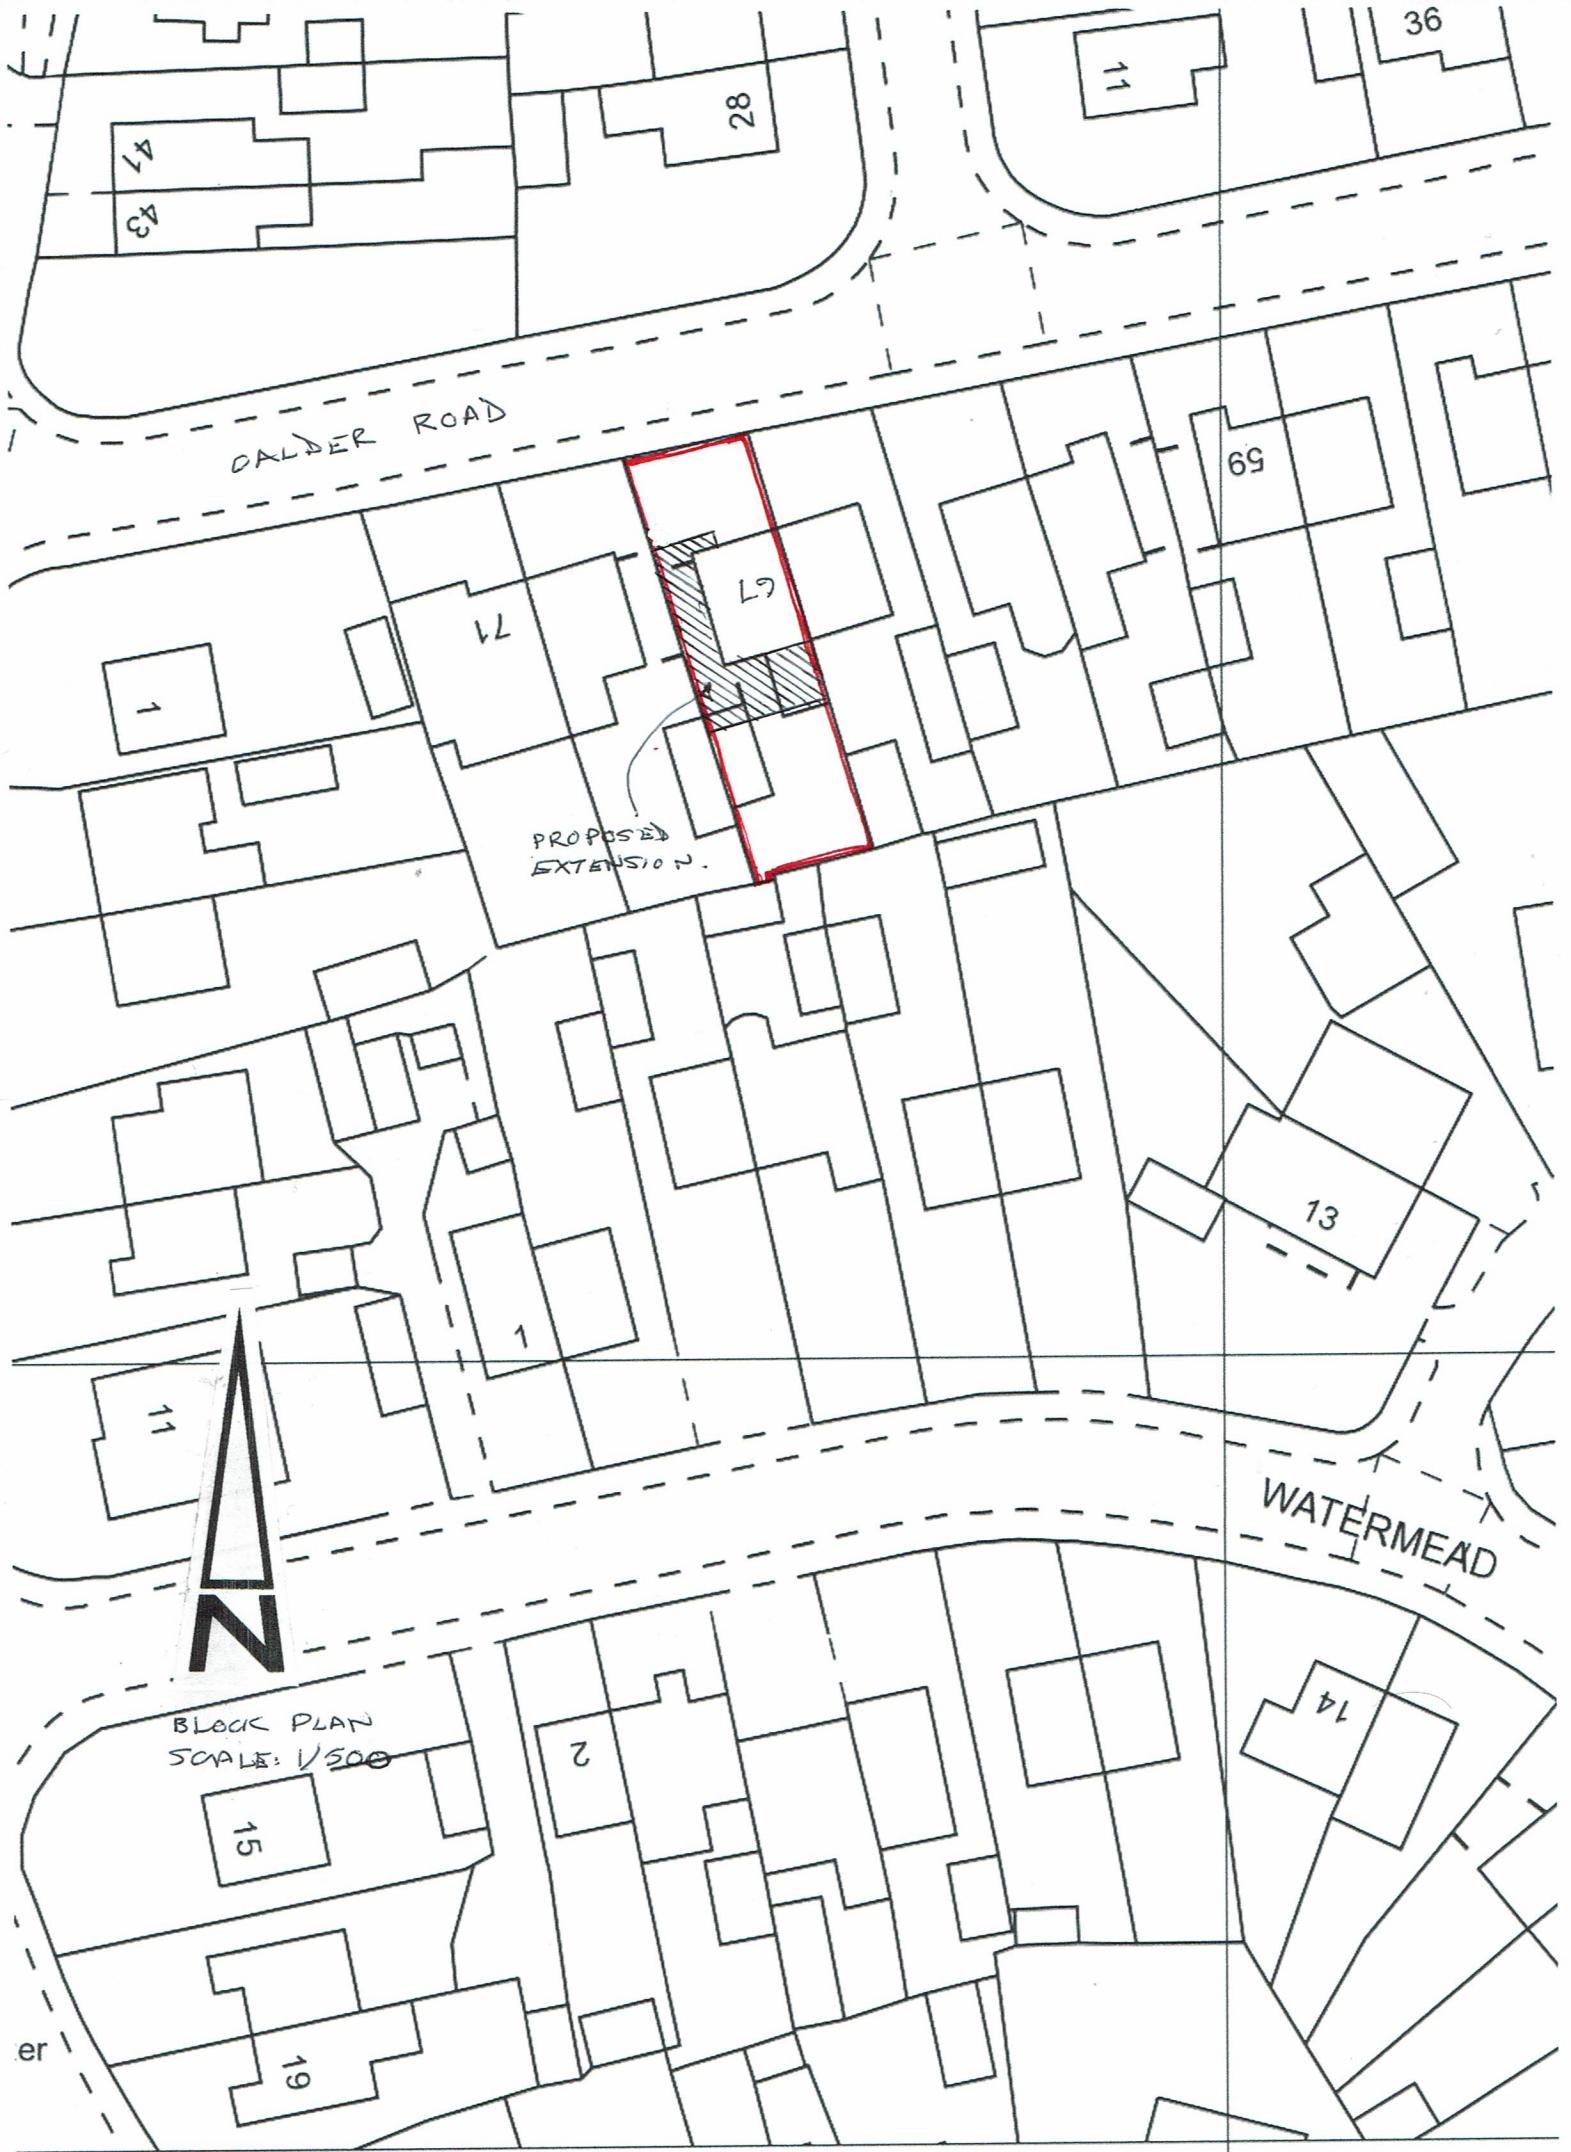

CALDER ROAD

PROPOSED
EXTENSION.



BLOCK PLAN
SCALE: 1/500

WATERMEAD