




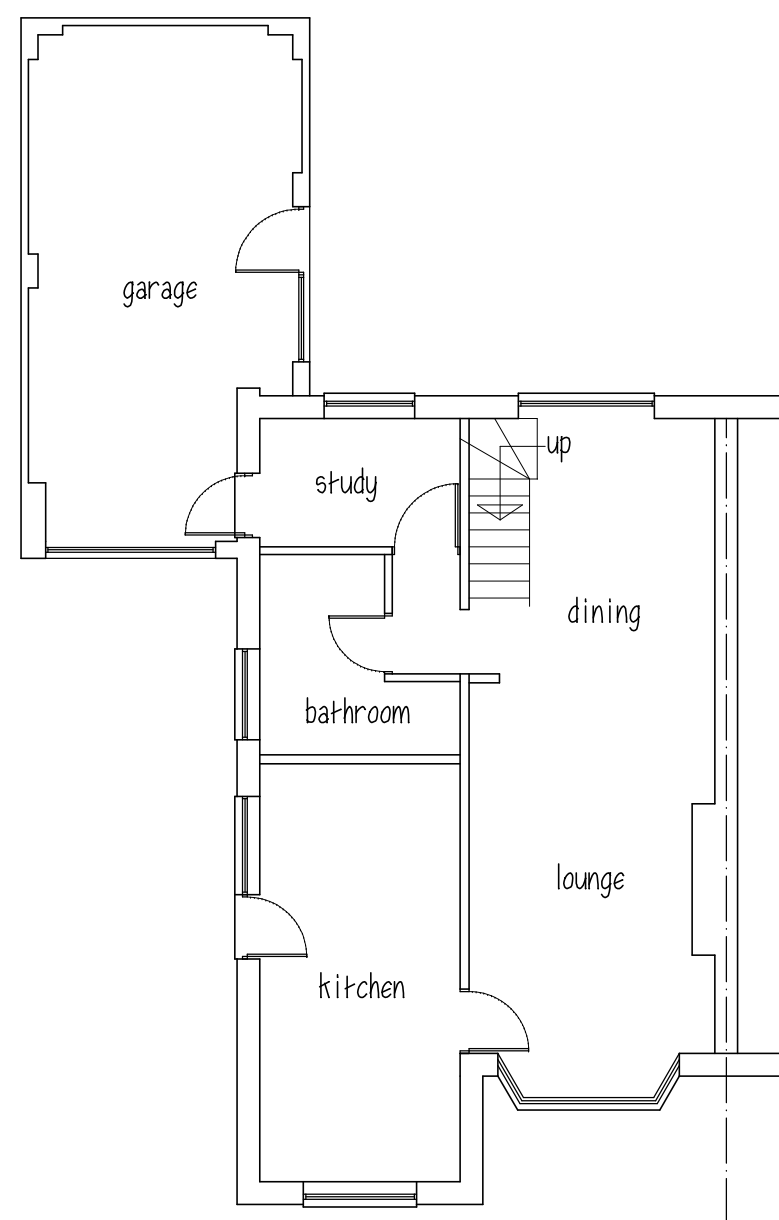


EXISTING GROUND FLOOR

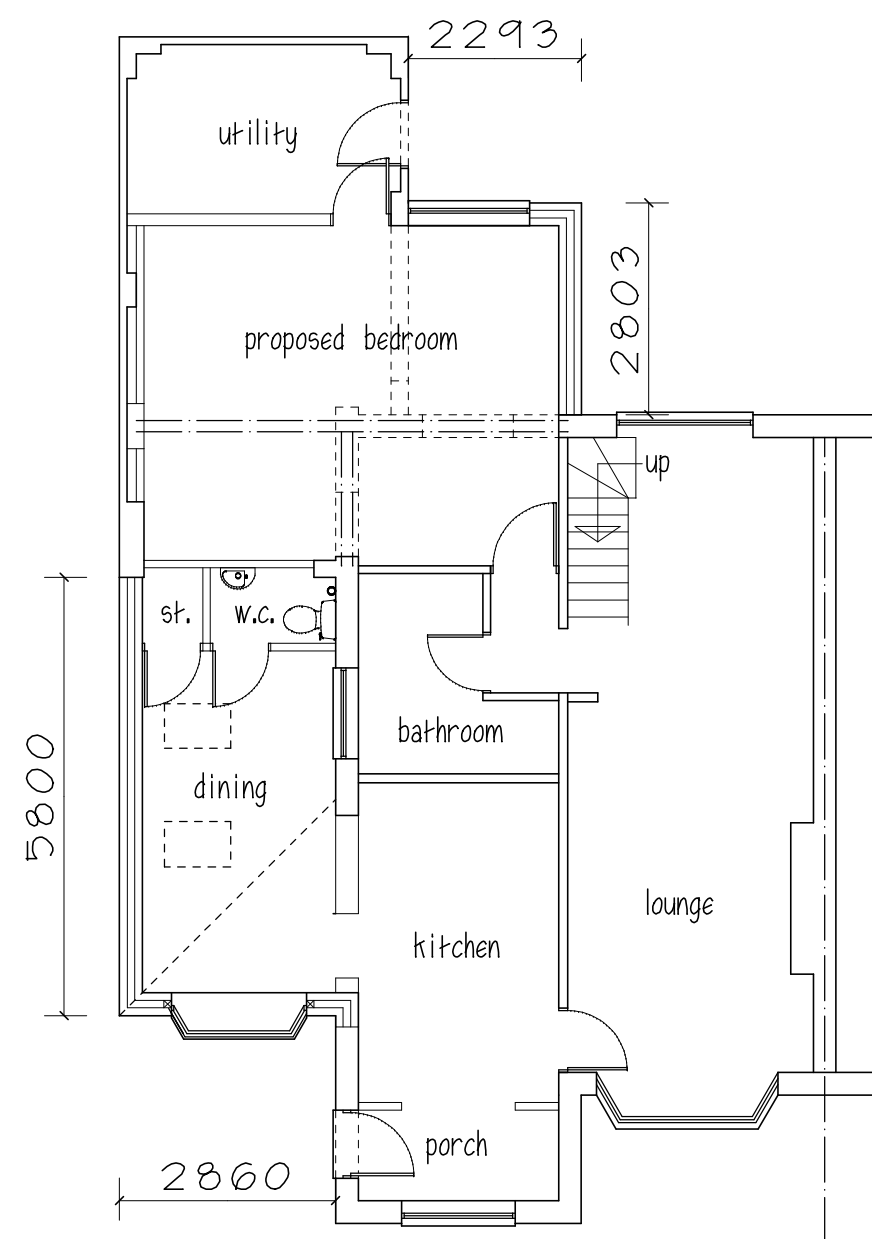

PROPOSED GROUND FLOOR

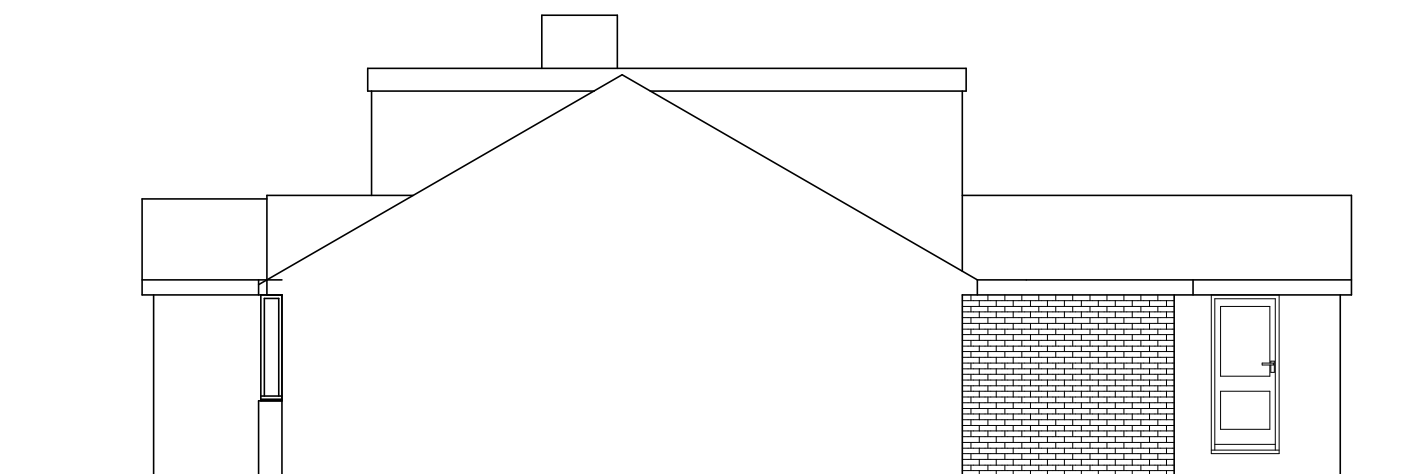


SIDE ELEVATION

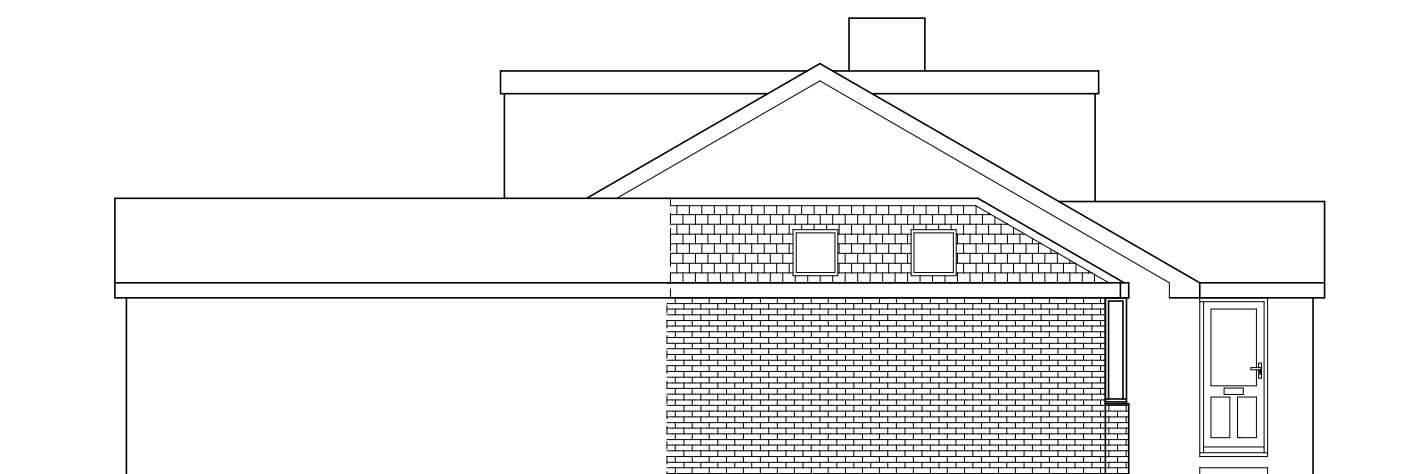


SIDE ELEVATION

ROOF - concrete tiles to match existing
WALLS - brick to match existing
WINDOWS & DOORS - white Upvc

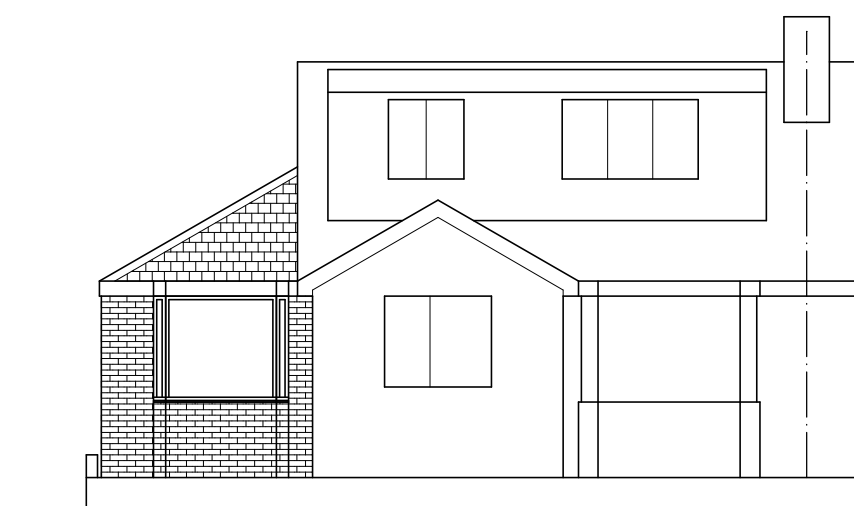

FRONT ELEVATION

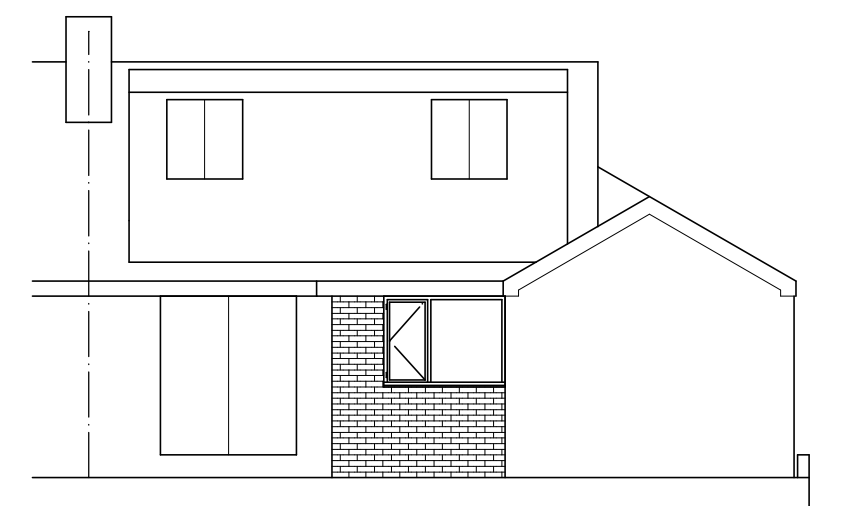

REAR ELEVATION

Mr & Mrs A RYCROFT

PROPOSED EXTENSIONS
13 PARMA RISE
DARFIELD
S73 9PR

PLANS & ELEVATIONS

1:100@A2 AUG19 Rev A

Peter Thompson
"Linwood"
Barnsley Road
Dodworth
Barnsley S75 3JR
e-mail peter-thompson@hotmail.co.uk
t&f. 01226 201391
m. 07973251730
M.C.I.A.T.