



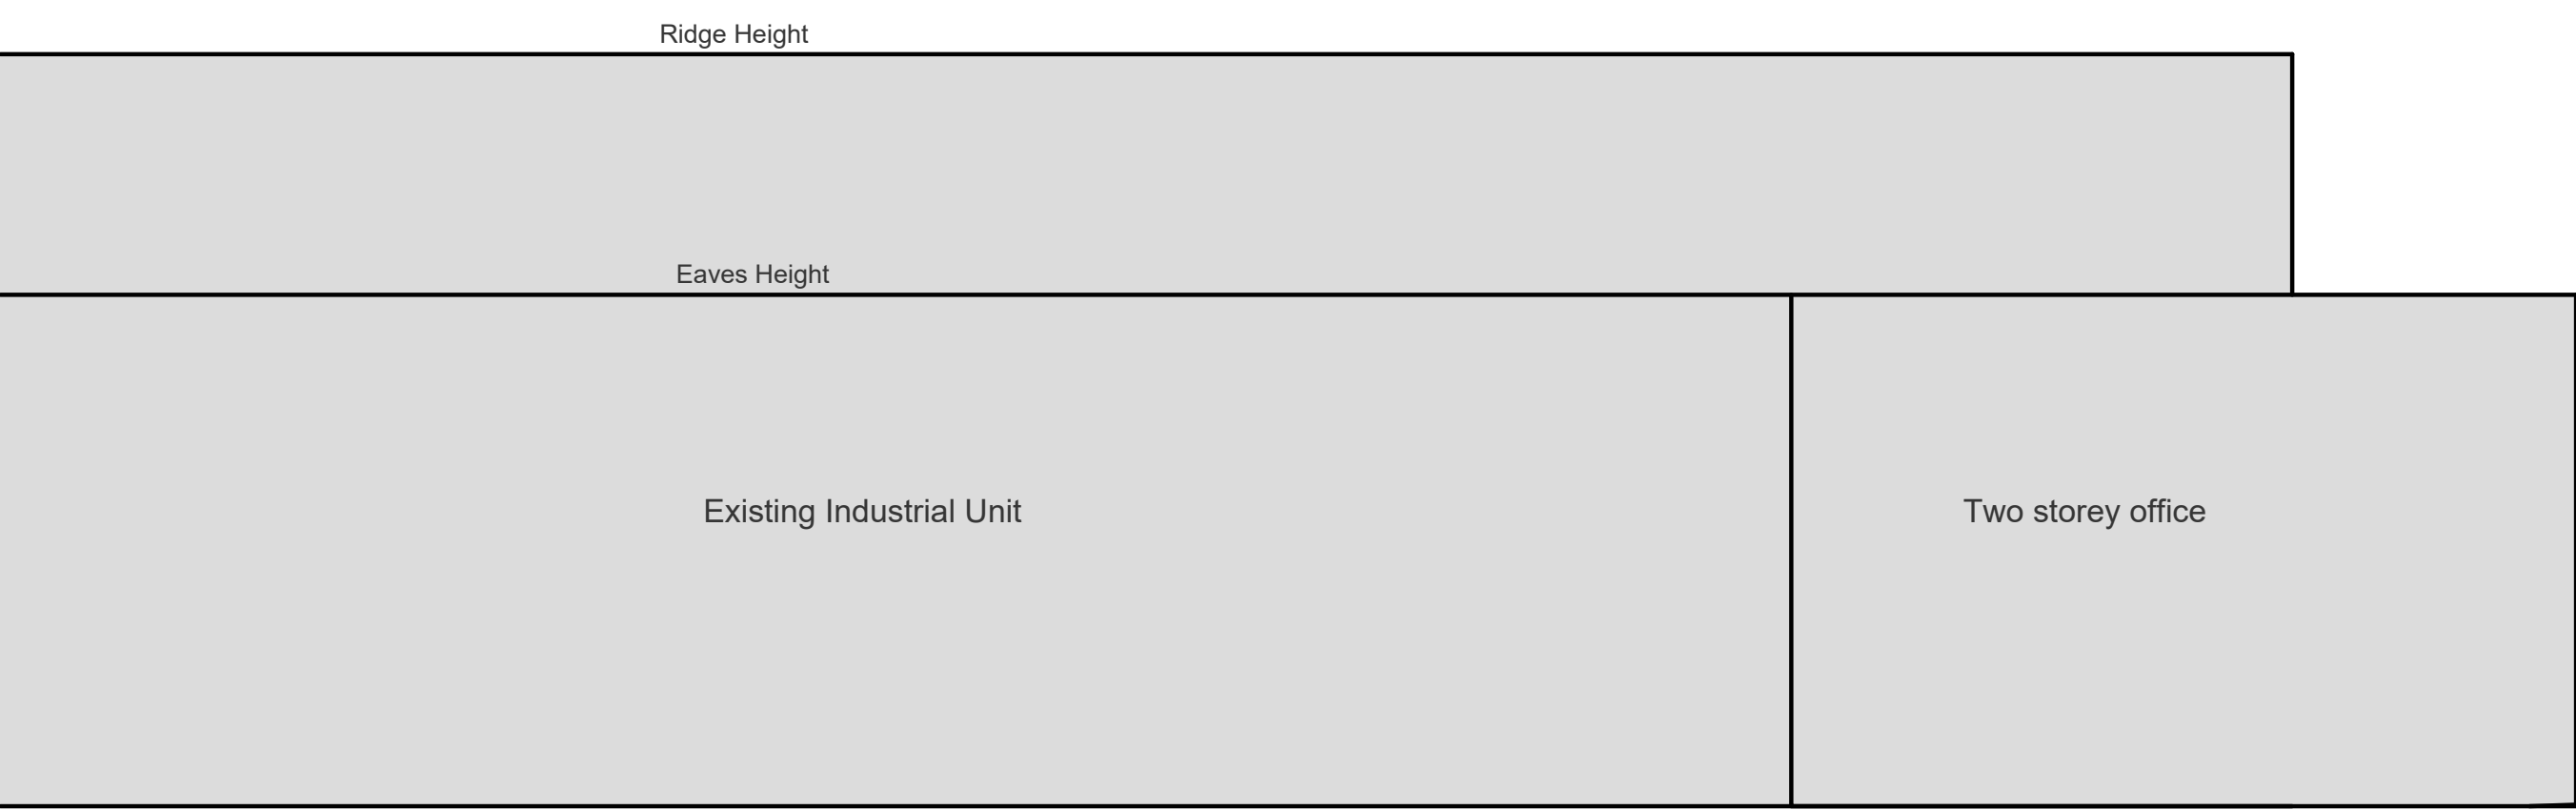

SITE SECTION 1:100

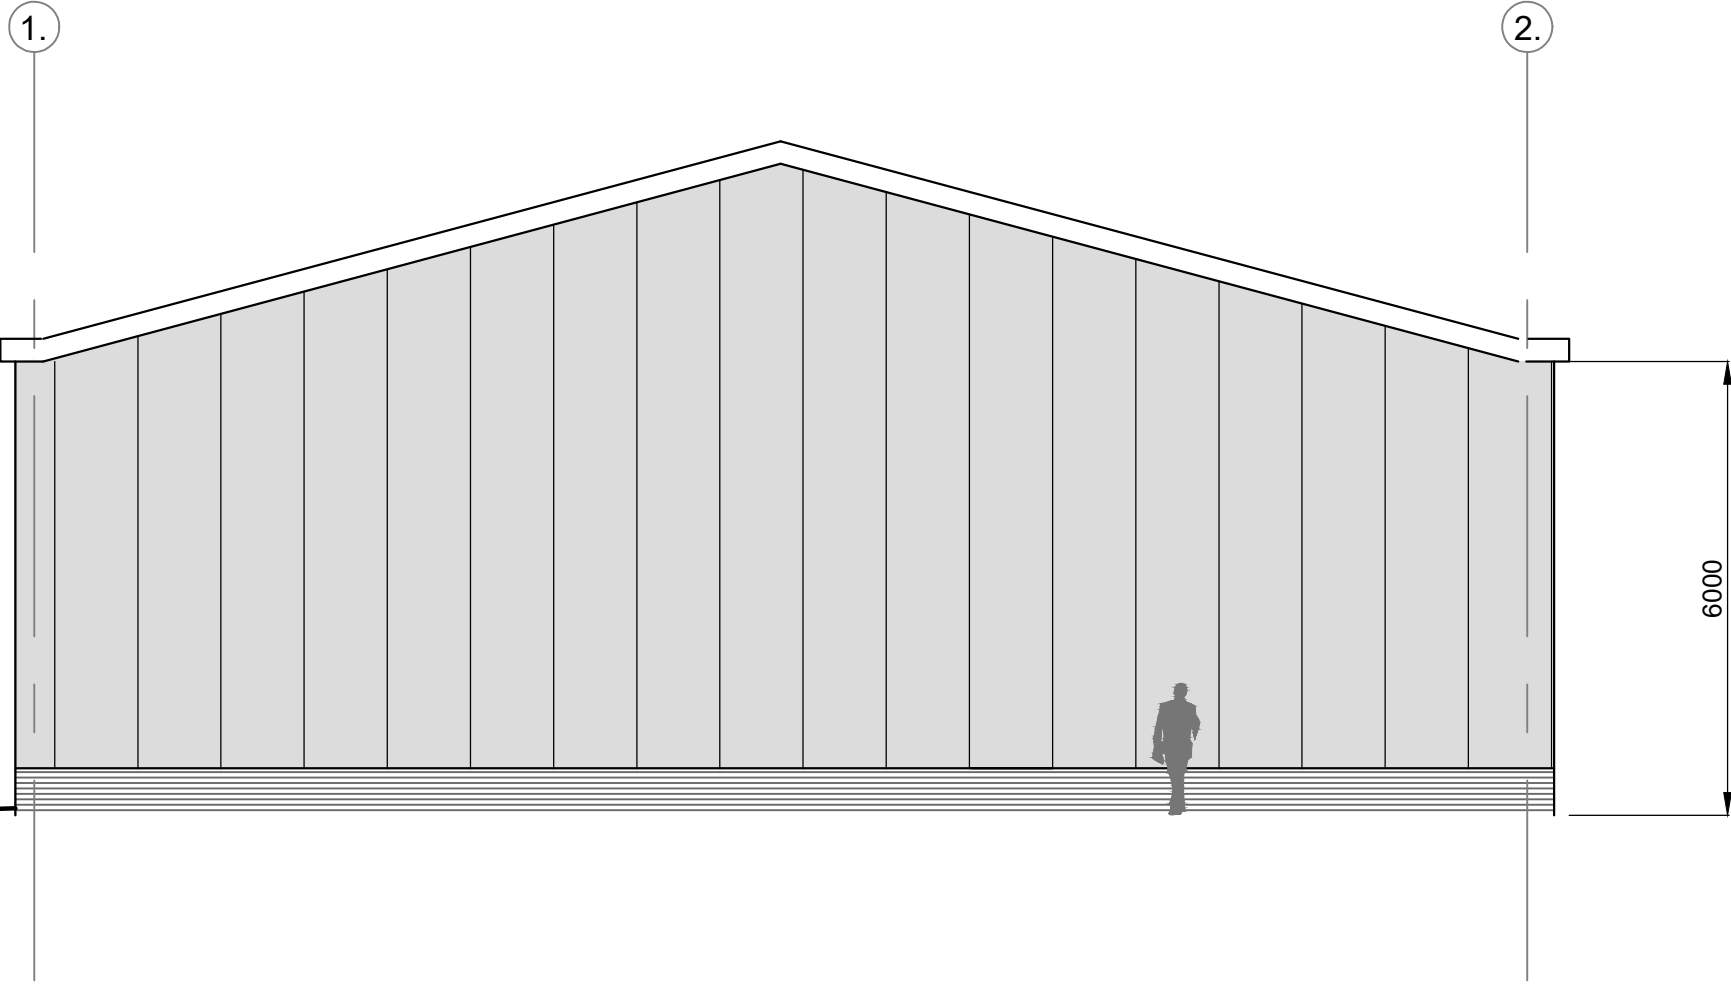

MaxDesign[®]

Architecture | Planning | Consultancy

Armstrong House, First Avenue, Doncaster, DN9 3GA

t: 01302 867509 e: design@maxdesignconsultancy.co.uk m: 07734 939 044 w: maxdesignconsultancy.co.uk

status:

PLANNING

client:

FOX ALUMINIUM SYSTEMS LTD

project:

WENTWORTH WAY, TANKERSLEY

title:

SITE SECTION

scale:

1:100 @A1

date:

SEPT 2024

project no.:

24067

drawn:

MJ

number:

004

rev: