


HOUSE TYPE 303A
3 Bed Semi Detached
93.0 sq.m / 1000 sq.ft

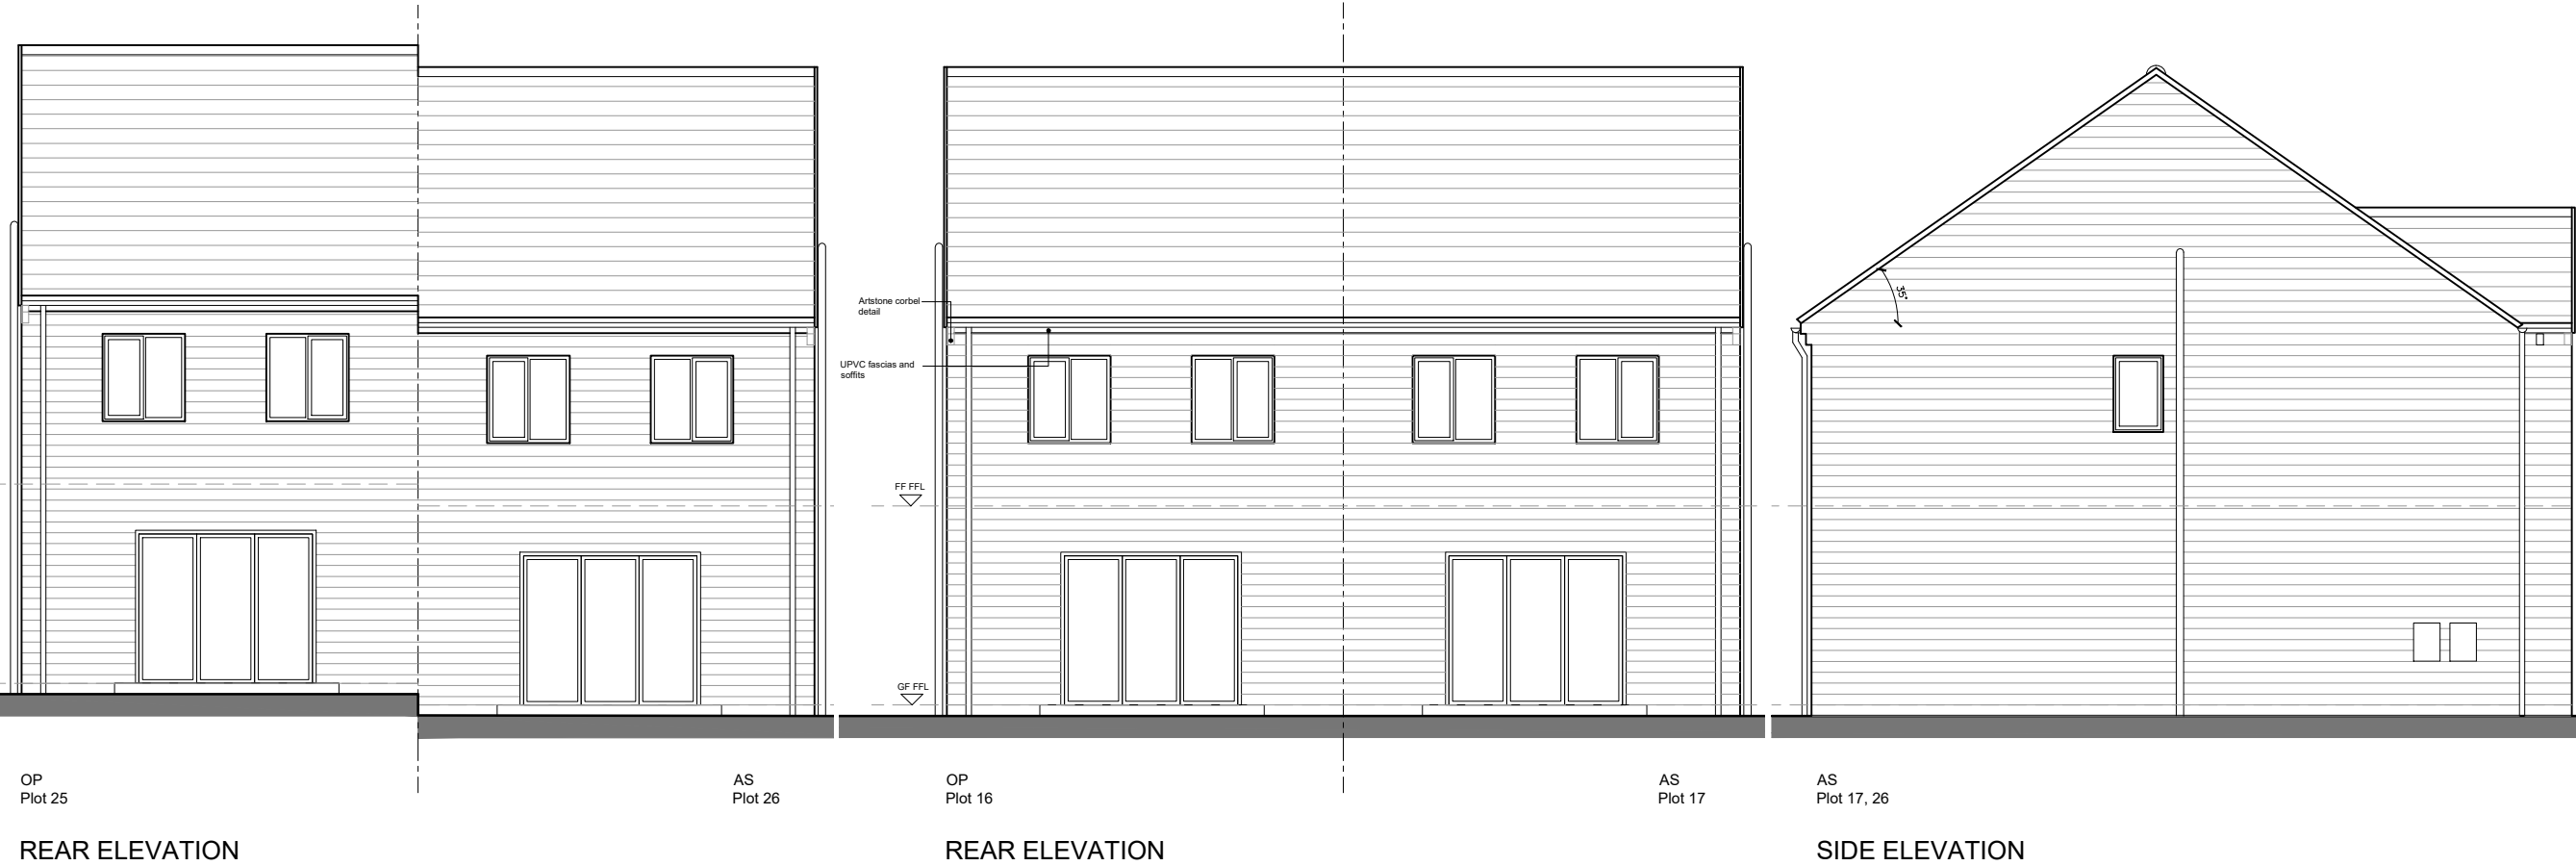

Rev	By	Note	Date

NEWETT
HOMES

Thorp Arch Grange Walton Road Thorp Arch Wetherby LS
T: 01937 543 595 F: 01937 582 333 E: info@berkeleydev

PROJECT New Smithy Avenue, Thurlstone

TITLE N303A Elevations

DATE 29.07.20 SCALE 1:100@A3

DWG. NO N303A.03 REVISION —

DRAWN JL CHECKED JL

DO NOT SCALE FROM DRAWINGS. ANY DISCREPANCIES TO BE NOTIFIED TO THE ARCHITECTS. COPYRIGHT RESERVED