


Do not scale from this drawing. All drawings to be checked on site. If in doubt, please ask.


Rev: A Date: 22/05/2025
Associated car parking spaces included within red line boundary following planning departments comments.
Rev: B Date: 31/07/2025
Red line boundary revised following case officers comments.

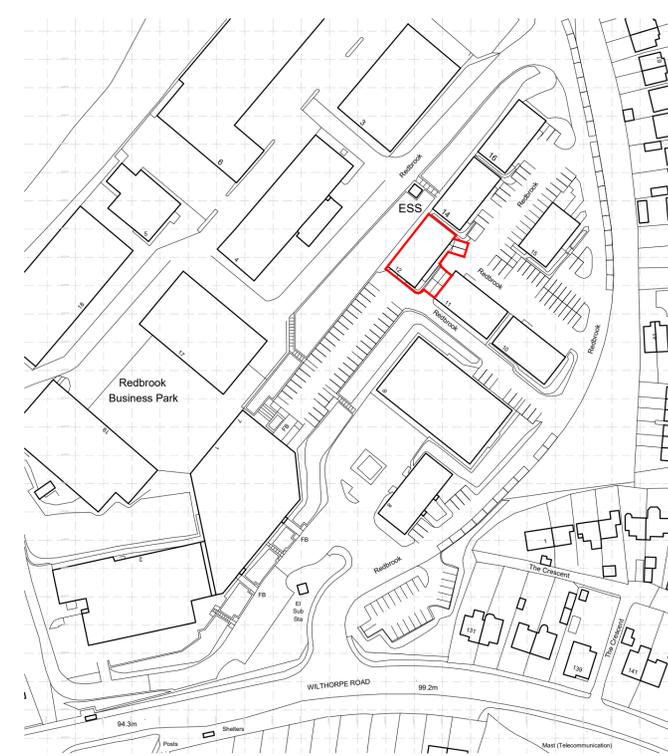

Block Plan
Scale: 1:500



Location Plan
Scale: 1:1250

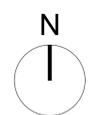

CHETWYND ARCHITECTS

Address: 2nd Floor, 40 Bank Street, Sheffield, S1 2DS
Tel: 07891586373
Email: info@chetwyndarchitects.co.uk
Instagram: @chetwyndarchitects

Client: **Imagination Play Limited**

Project: **Unit 12**

Redbrook Business Park

Barnsley

S75 1JN

Drawing Title: **Block Plan and Location Plan**

Drawing Status:	
Information	
Scale:	Paper Size:
1:500 & 1:1250	A1
Date:	DWG No:
09/05/2025	2516_0101B