


Notes:  
 • This drawing is copyright.  
 • Do not scale dimensions from this drawing.  
 • This drawing is to be read in conjunction with all other relevant drawings.  
 • All discrepancies on this drawing are to be reported to the architect.  
 • Do not modify any element of this drawing.  
 • Use drawing only for purpose(s) issued.



North Sign / Key Plan

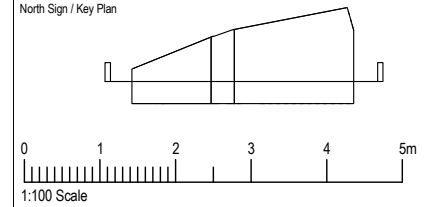

The following external model files are included within this drawing:

Internal Material Legend

- 1 Oak face plywood
- 2 Perforated Oak faced plywood
- 3 Painted plasterboard
- 4 Oak framed door / screen
- 5 Treated exposed concrete
- 6 Felt lined padded seating
- 7 Felt lined ceiling raft
- 8 Glazed Curtain Walling
- 9 Cementboard

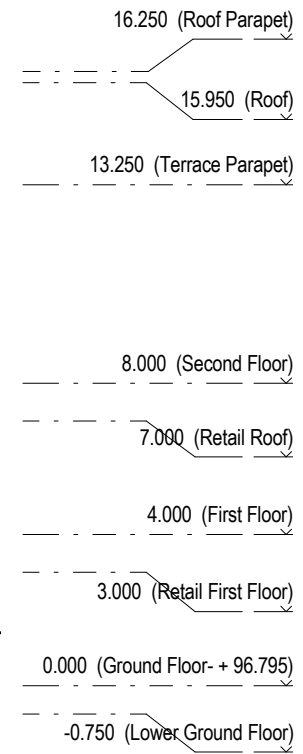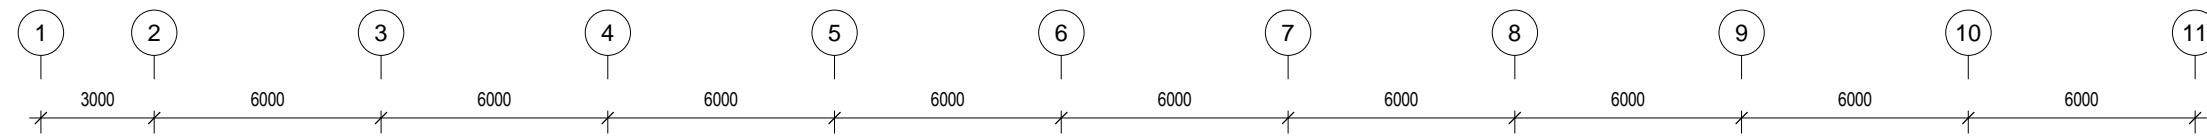

Section AA

1 : 200

1	16/05/16	Planning Issue		
Rev	Date	Revision Notes	Dn	Rv

Client / Contractor  
 Barnsley Metropolitan Borough Council

**IBI** Intelligence Buildings Infrastructure [www.ibigroup.com](http://www.ibigroup.com)

Project  
 BETTER BARNSEY  
 NEW PUBLIC LIBRARY

Drawing Title  
 Section AA

Job Number  
 6742

Scale@A3  
 As indicated

Drawing Number  
 BBTC\_IBI\_LR\_A\_F100\_SE\_001

Drawing Originated Date	PAS 1192 Status Code
Purpose PLANNING	Revision 1