




GROUND FLOOR

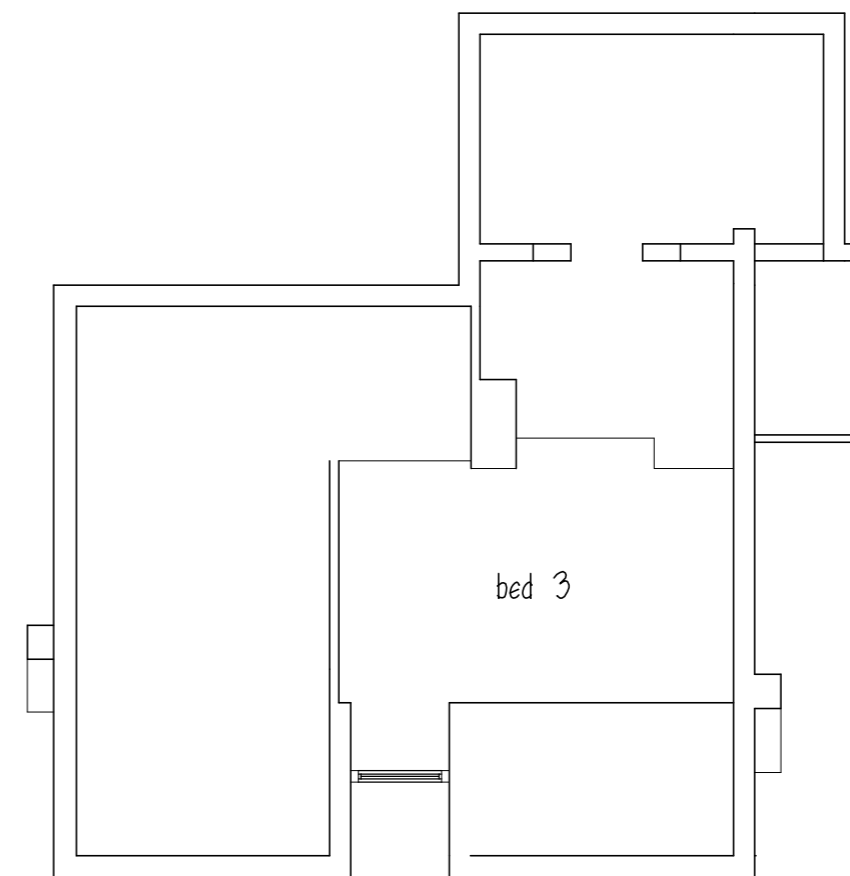


ATTIC

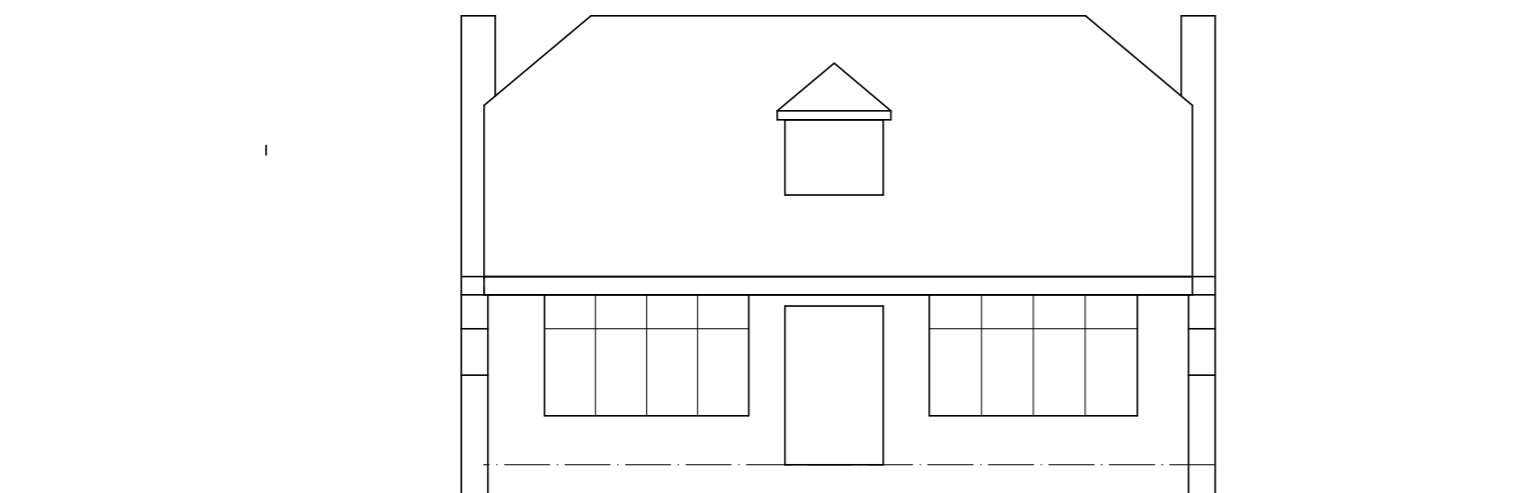


FRONT ELEVATION

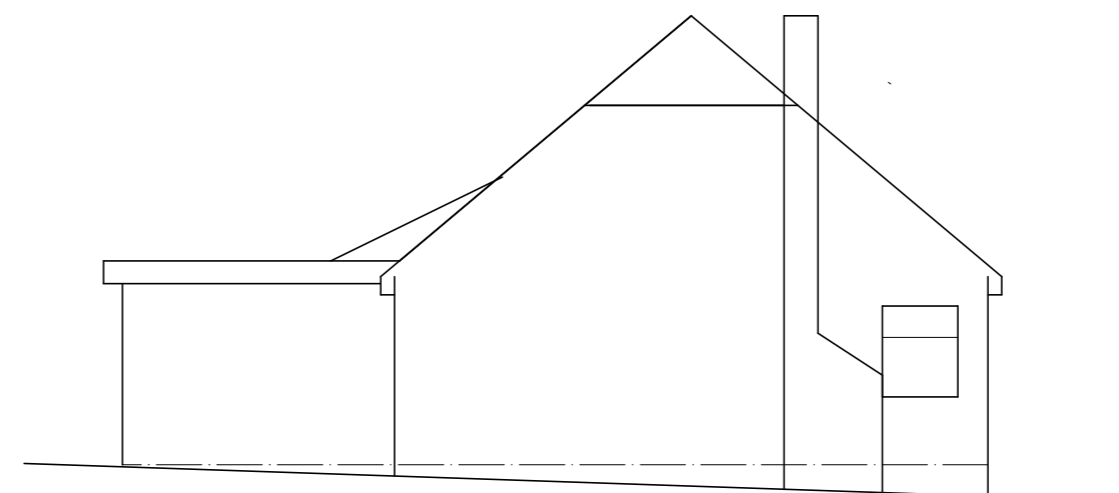

SIDE ELEVATION

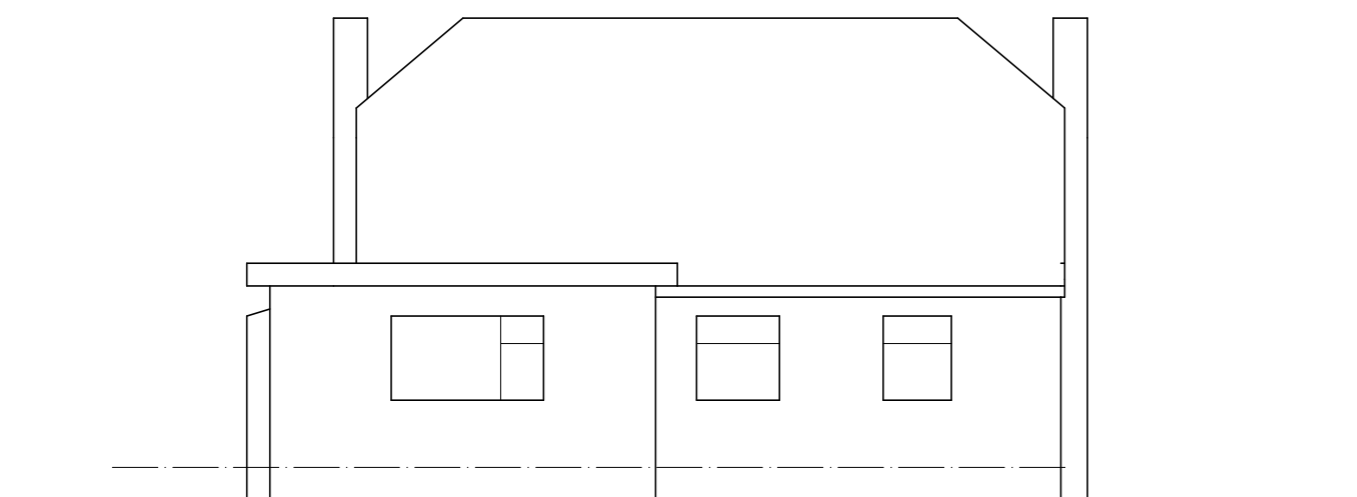

REAR ELEVATION

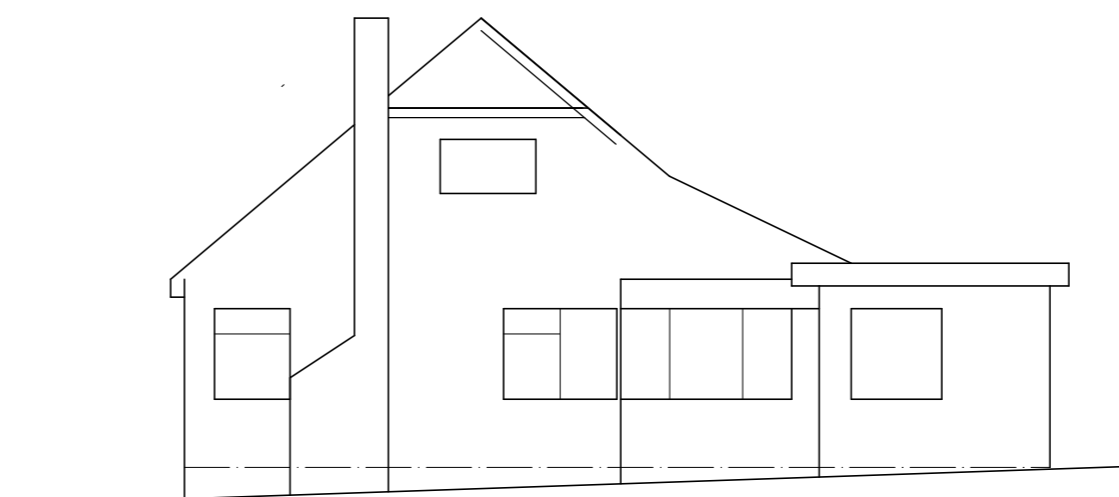

SIDE ELEVATION

Ms D BEACHILL

PROPOSED EXTENSIONS
160 ROYSTON RD
CUDWORTH

EXISTING PLANS & ELEVATIONS

1:100 @ A2 APRIL 16

Peter Thompson

"Linwood"
Barnsley Road
Dodworth
Barnsley S75 3JR
e-mail peter-thompson@hotmail.co.uk



M.C.I.A.T.

telf. 01226 201391

m. 07973251730