


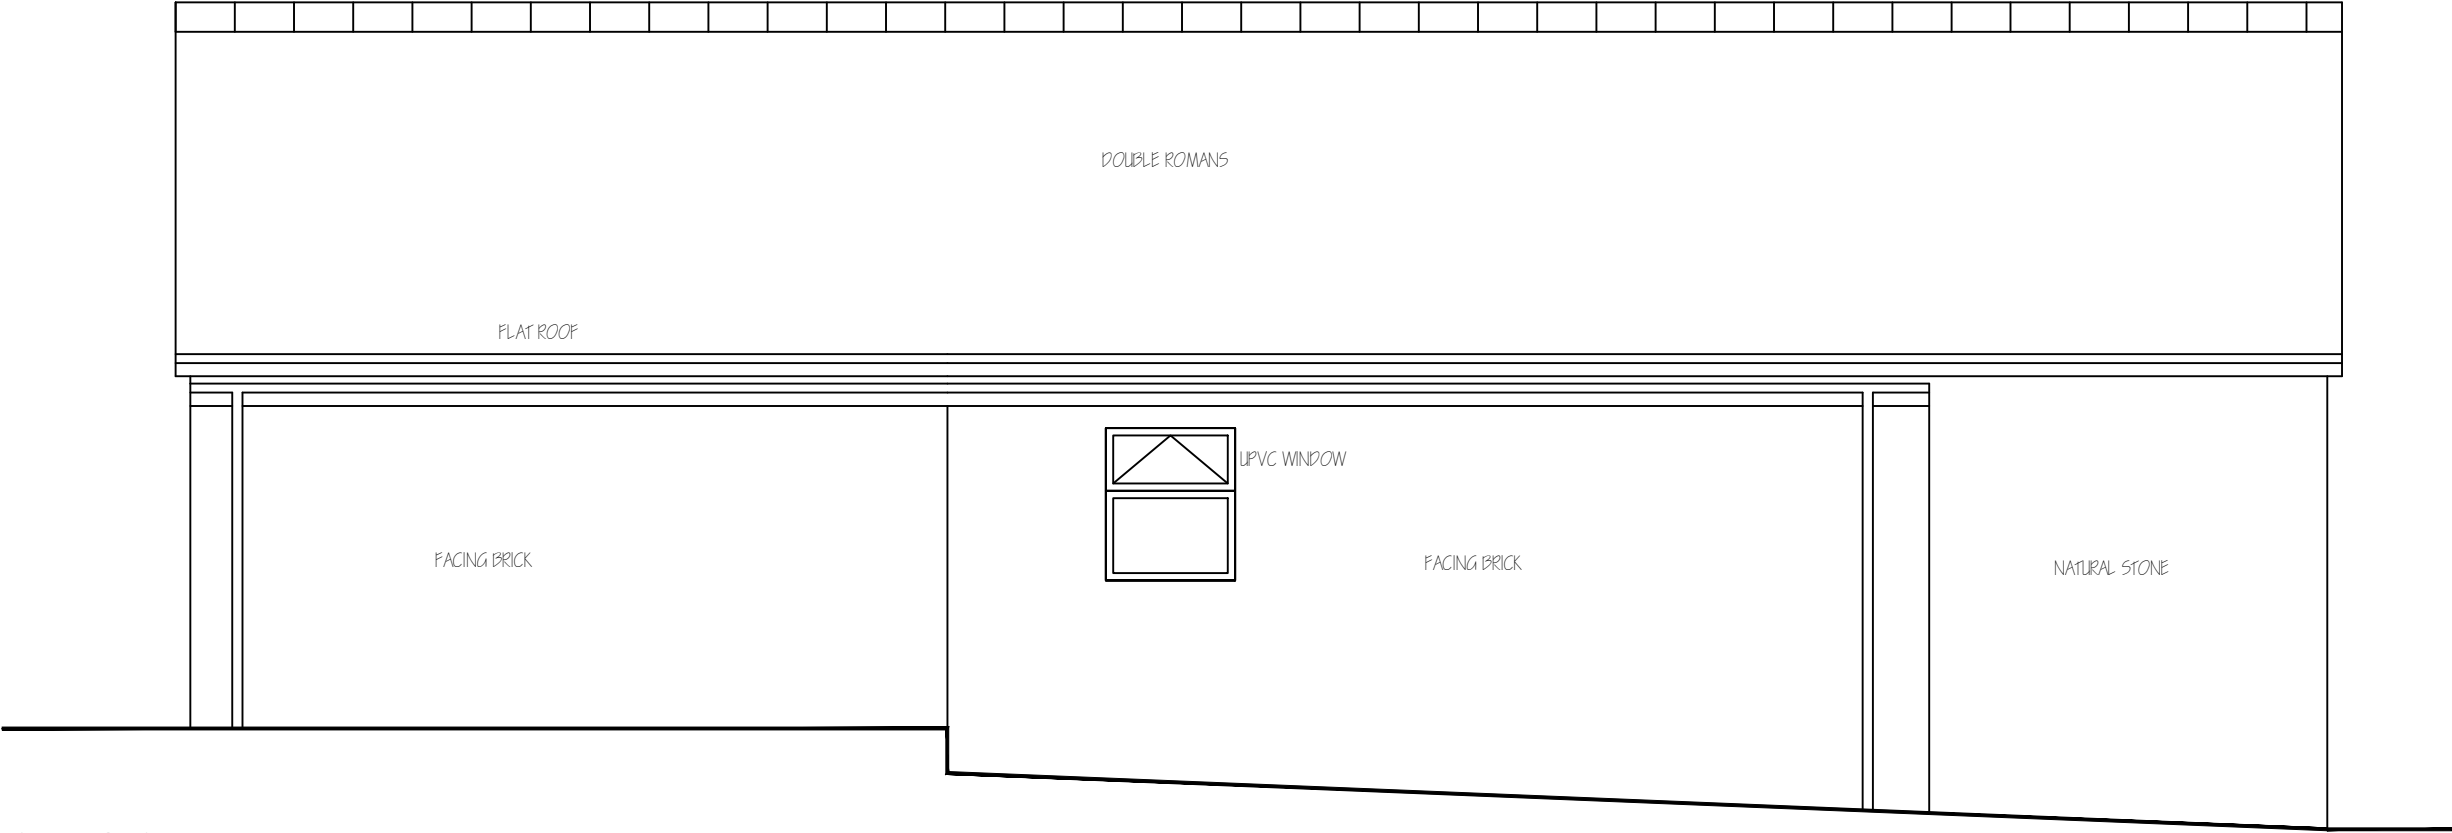

EXISTING SIDE
ELEVATION 1:50

Revisions	A. A-----		00-00-00
This drawing is for planning permission only and is not a construction drawing.			
Drawing Title	EXISTING-SIDE-ELEVATION		
Job No. - Dwg No.	SJ/2015/3	.	—
Client:	MR & MRS S JACKSON 24 FALL VIEW SILKSTONE BARNLEY S75 4LG		
Scale.	1:50		