



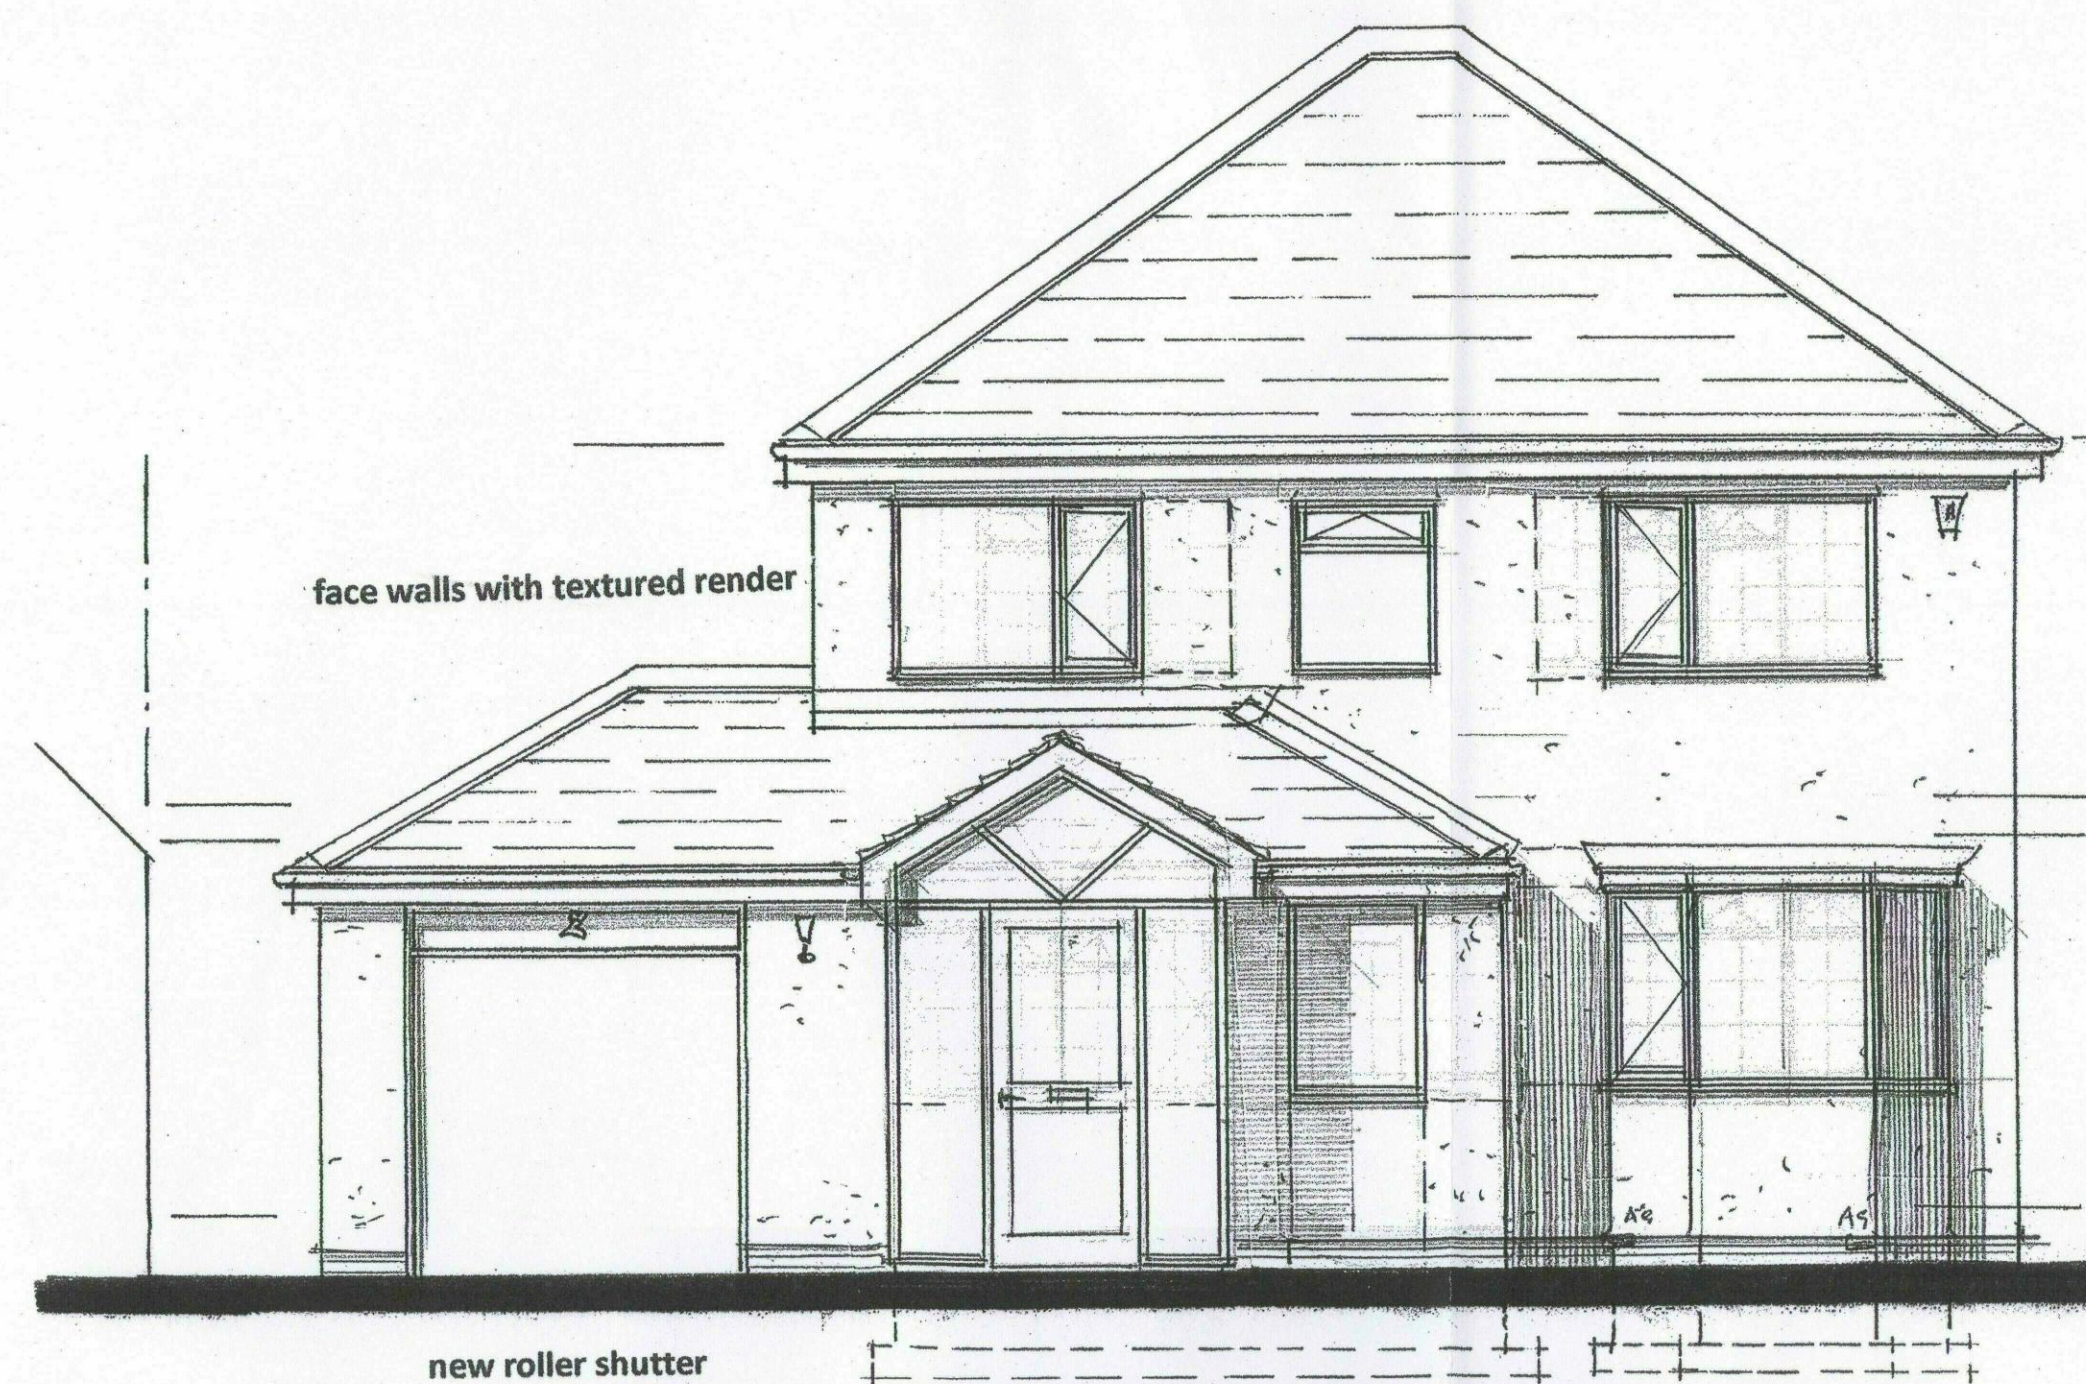

East elevation

new mid grey frame double glazed windows
reduced openings,

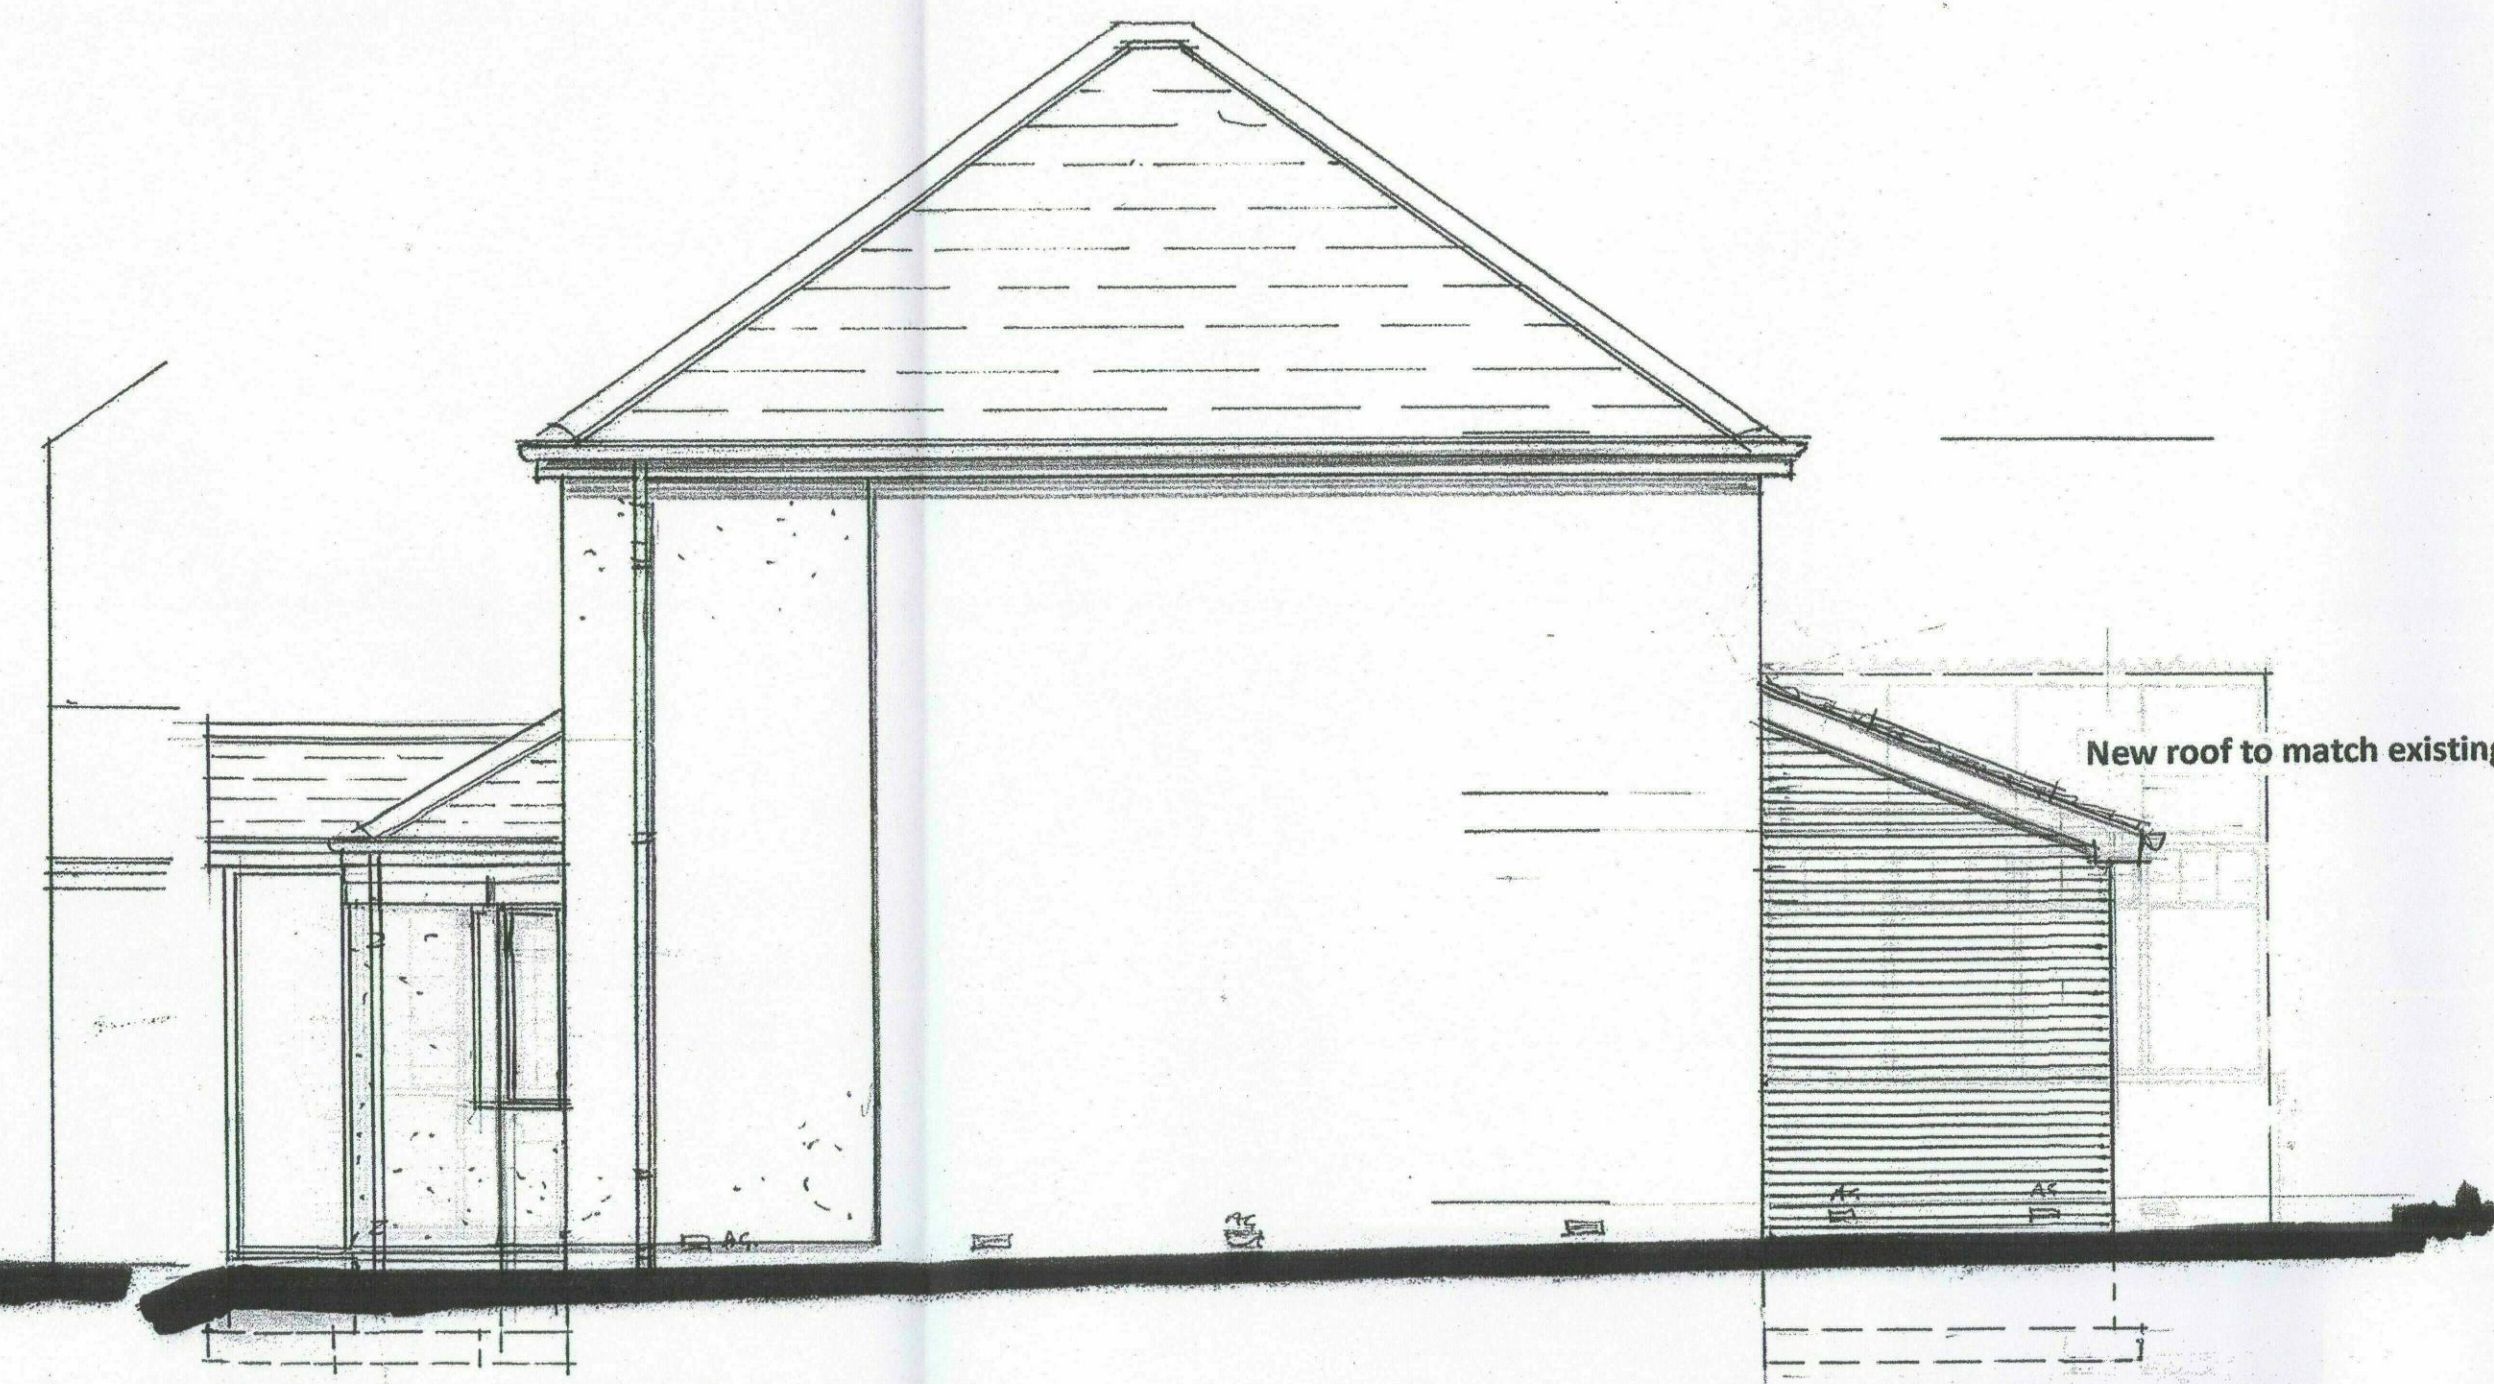


North elevation



Existing Front Elevation




Existing Rear Elevation

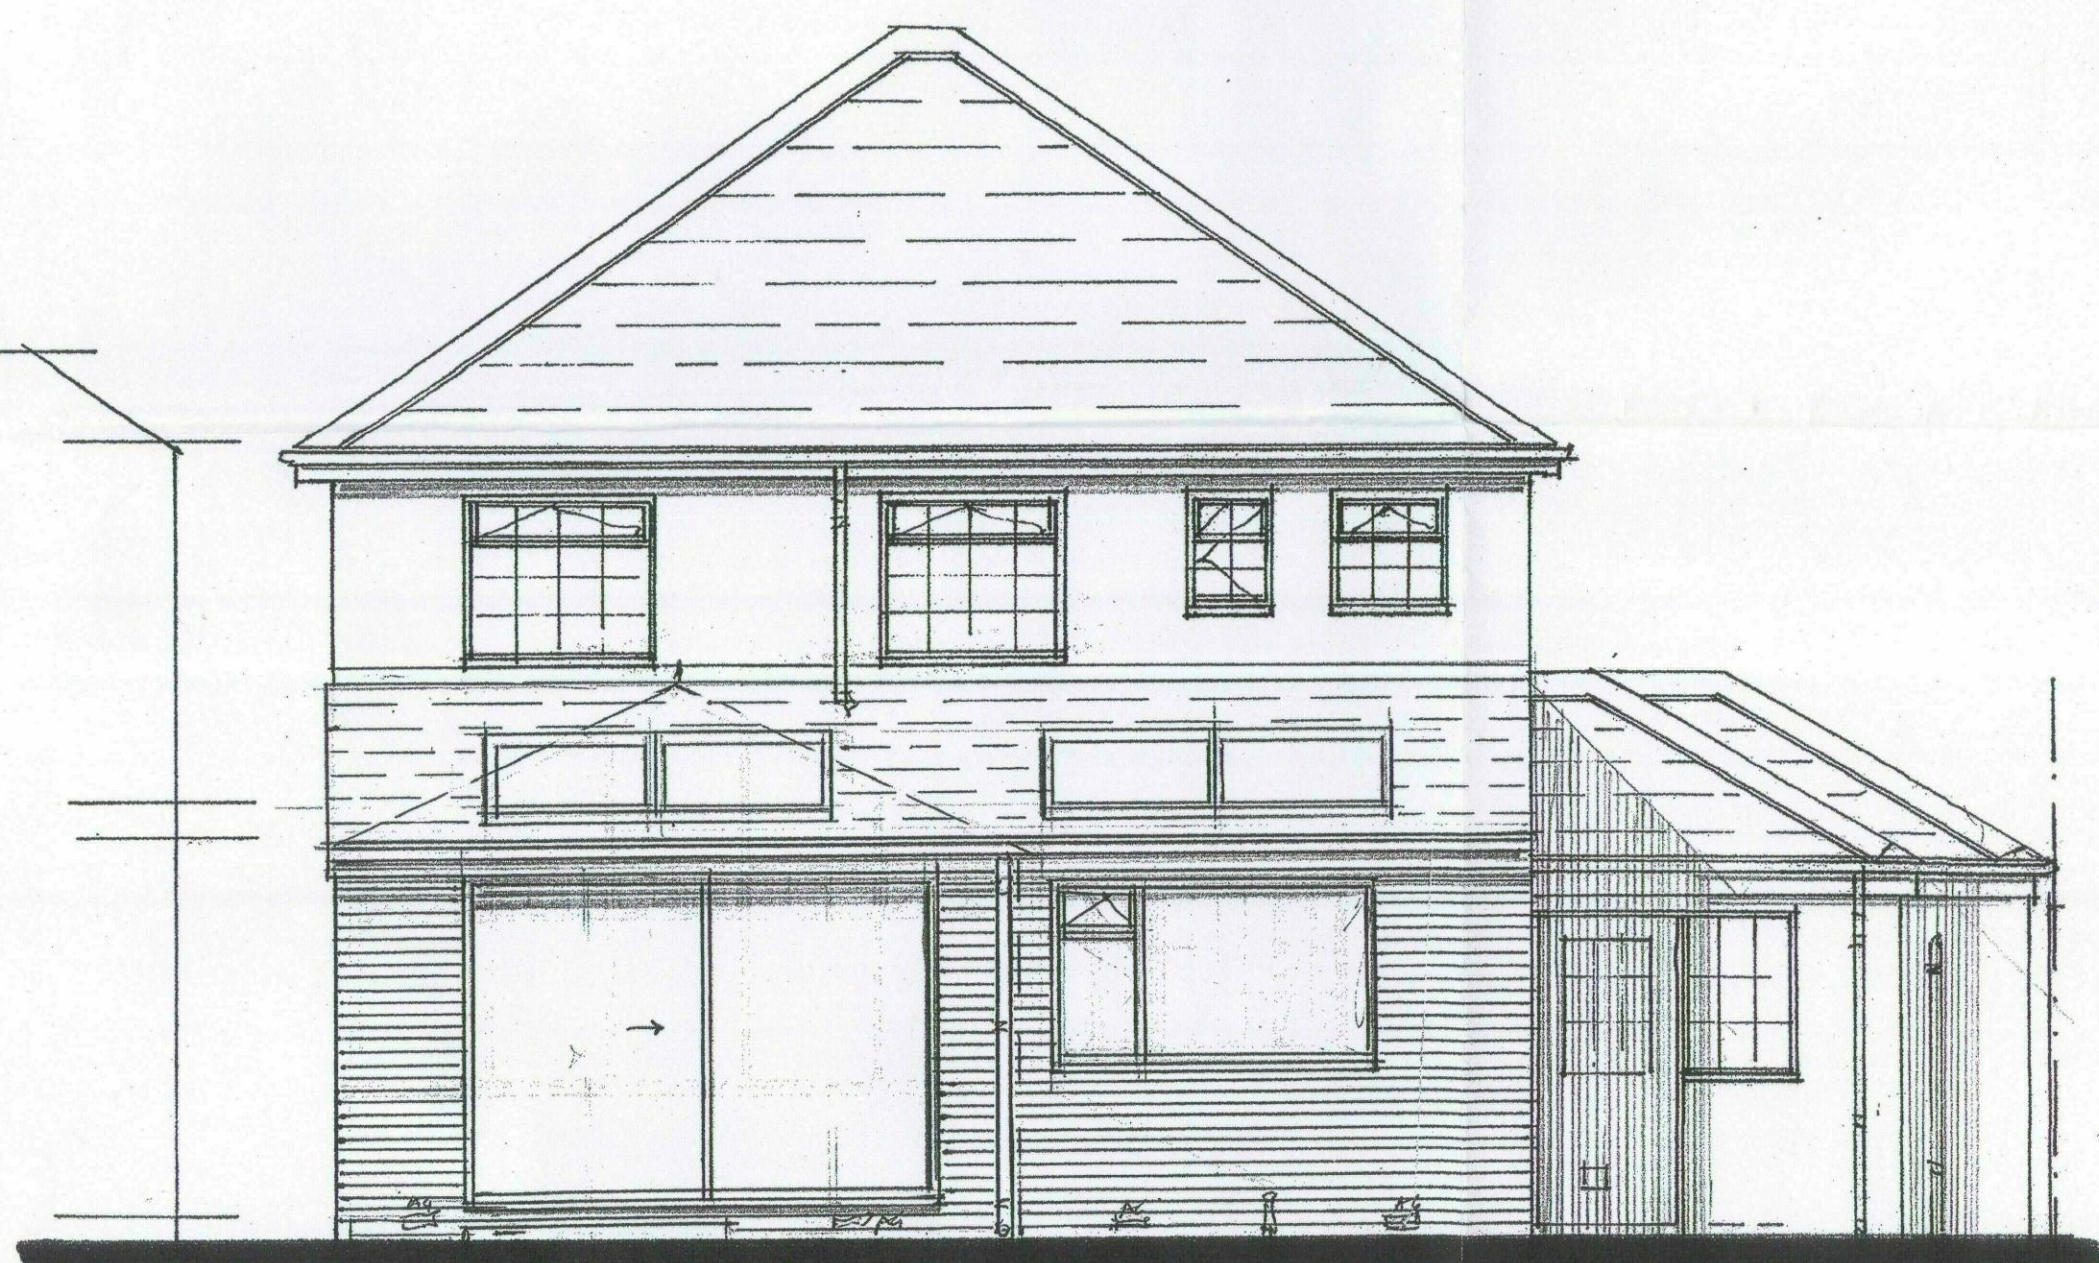


West elevation

new brickwork to match Existing
New mid grey frame double glazed windows

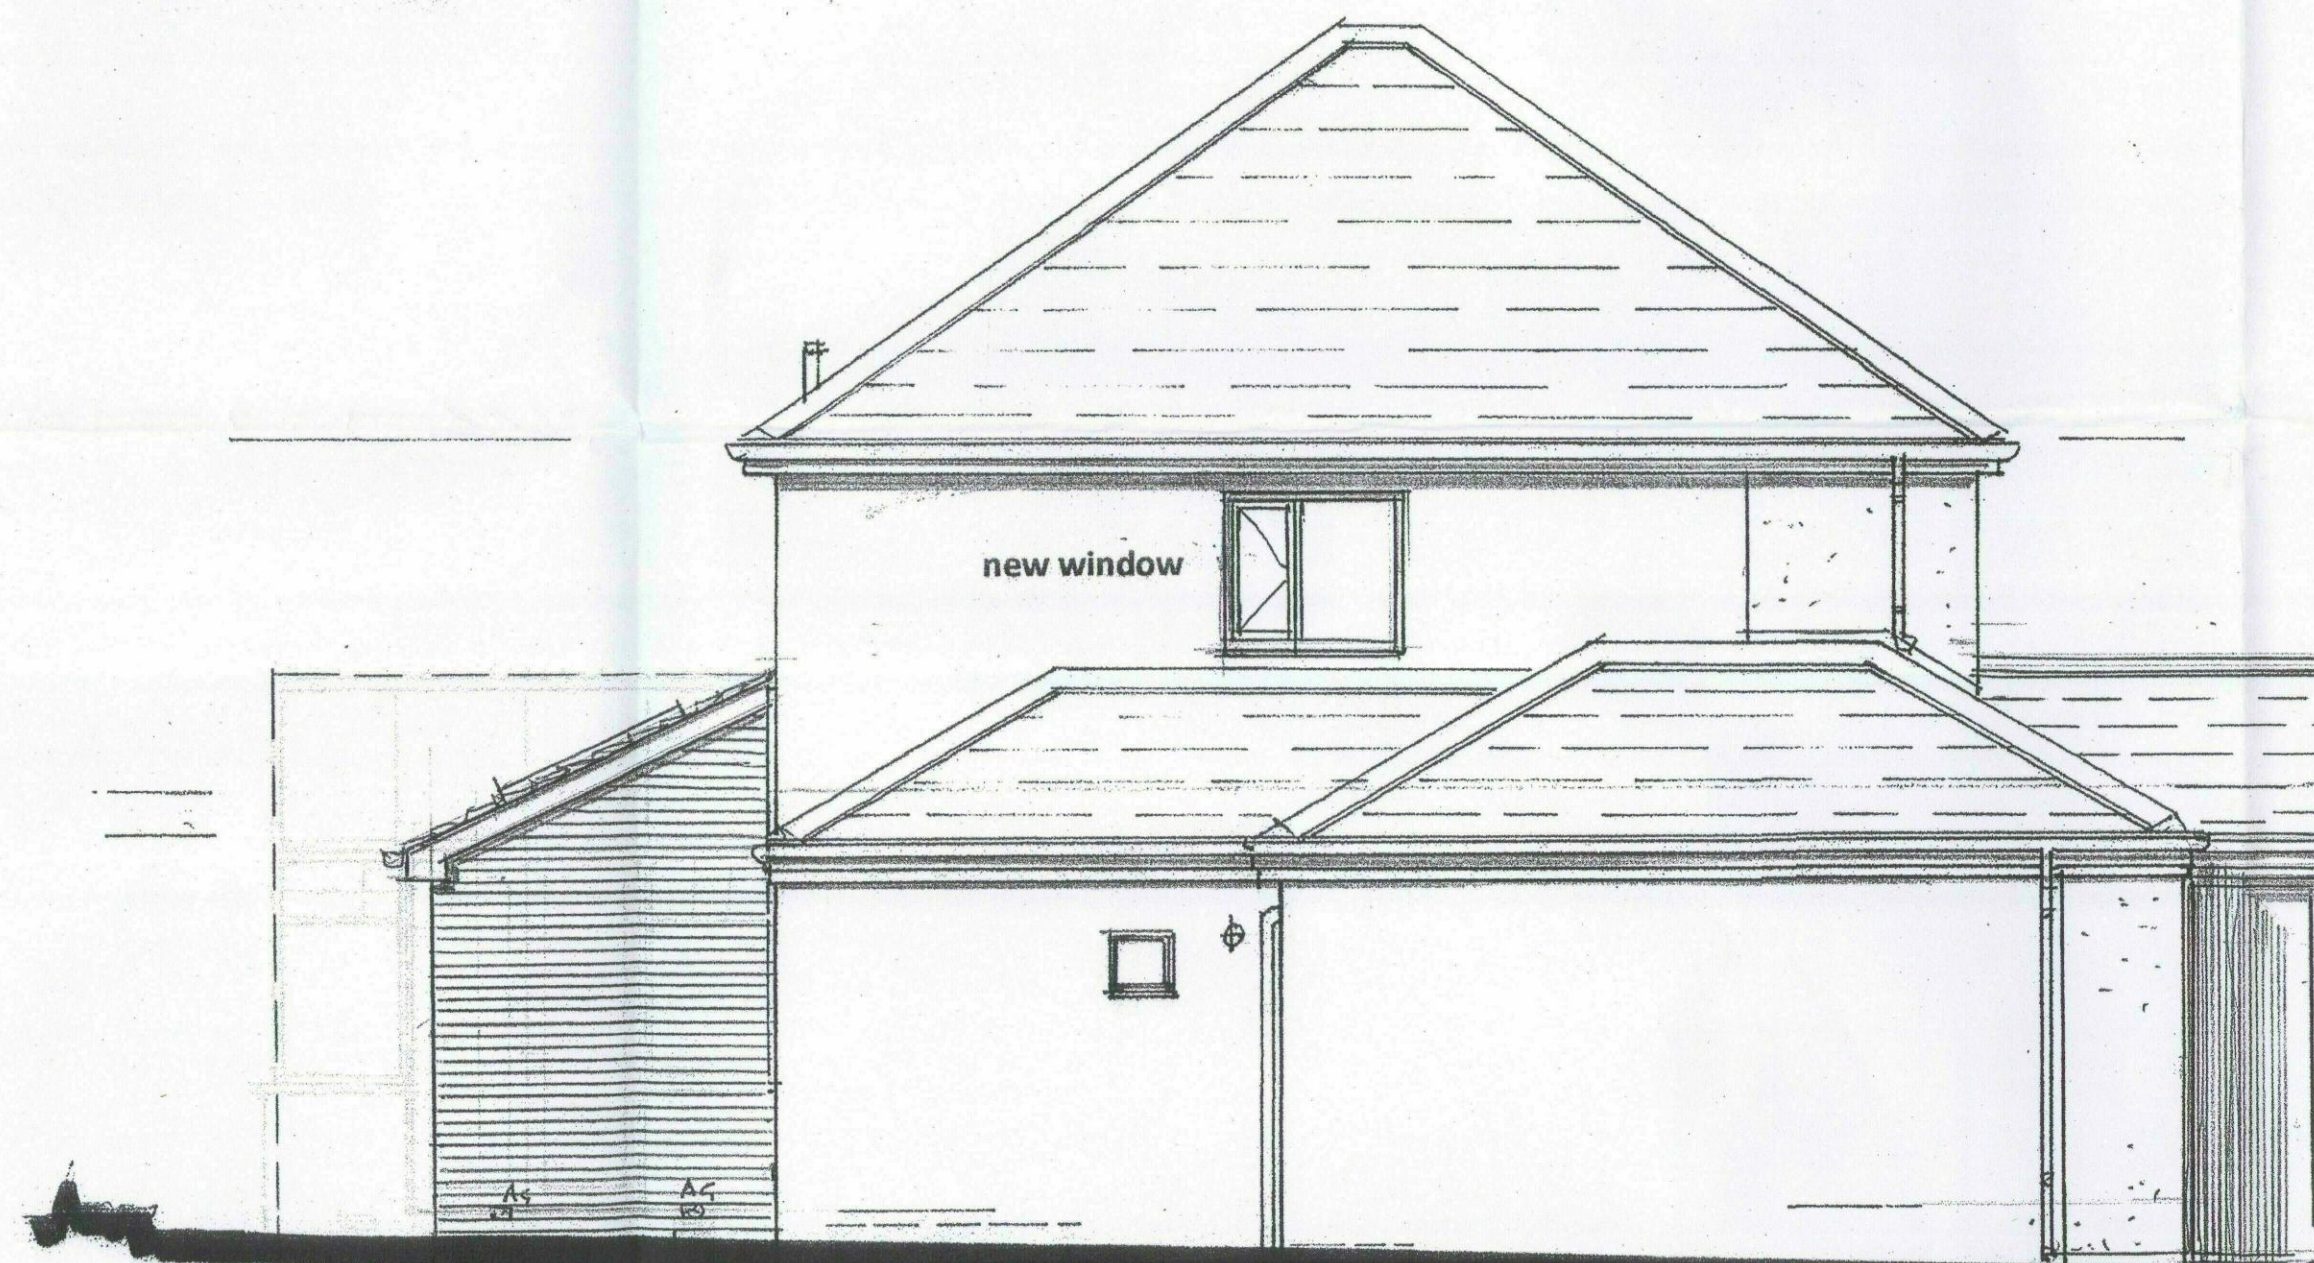

South elevation

brickwork to match existing

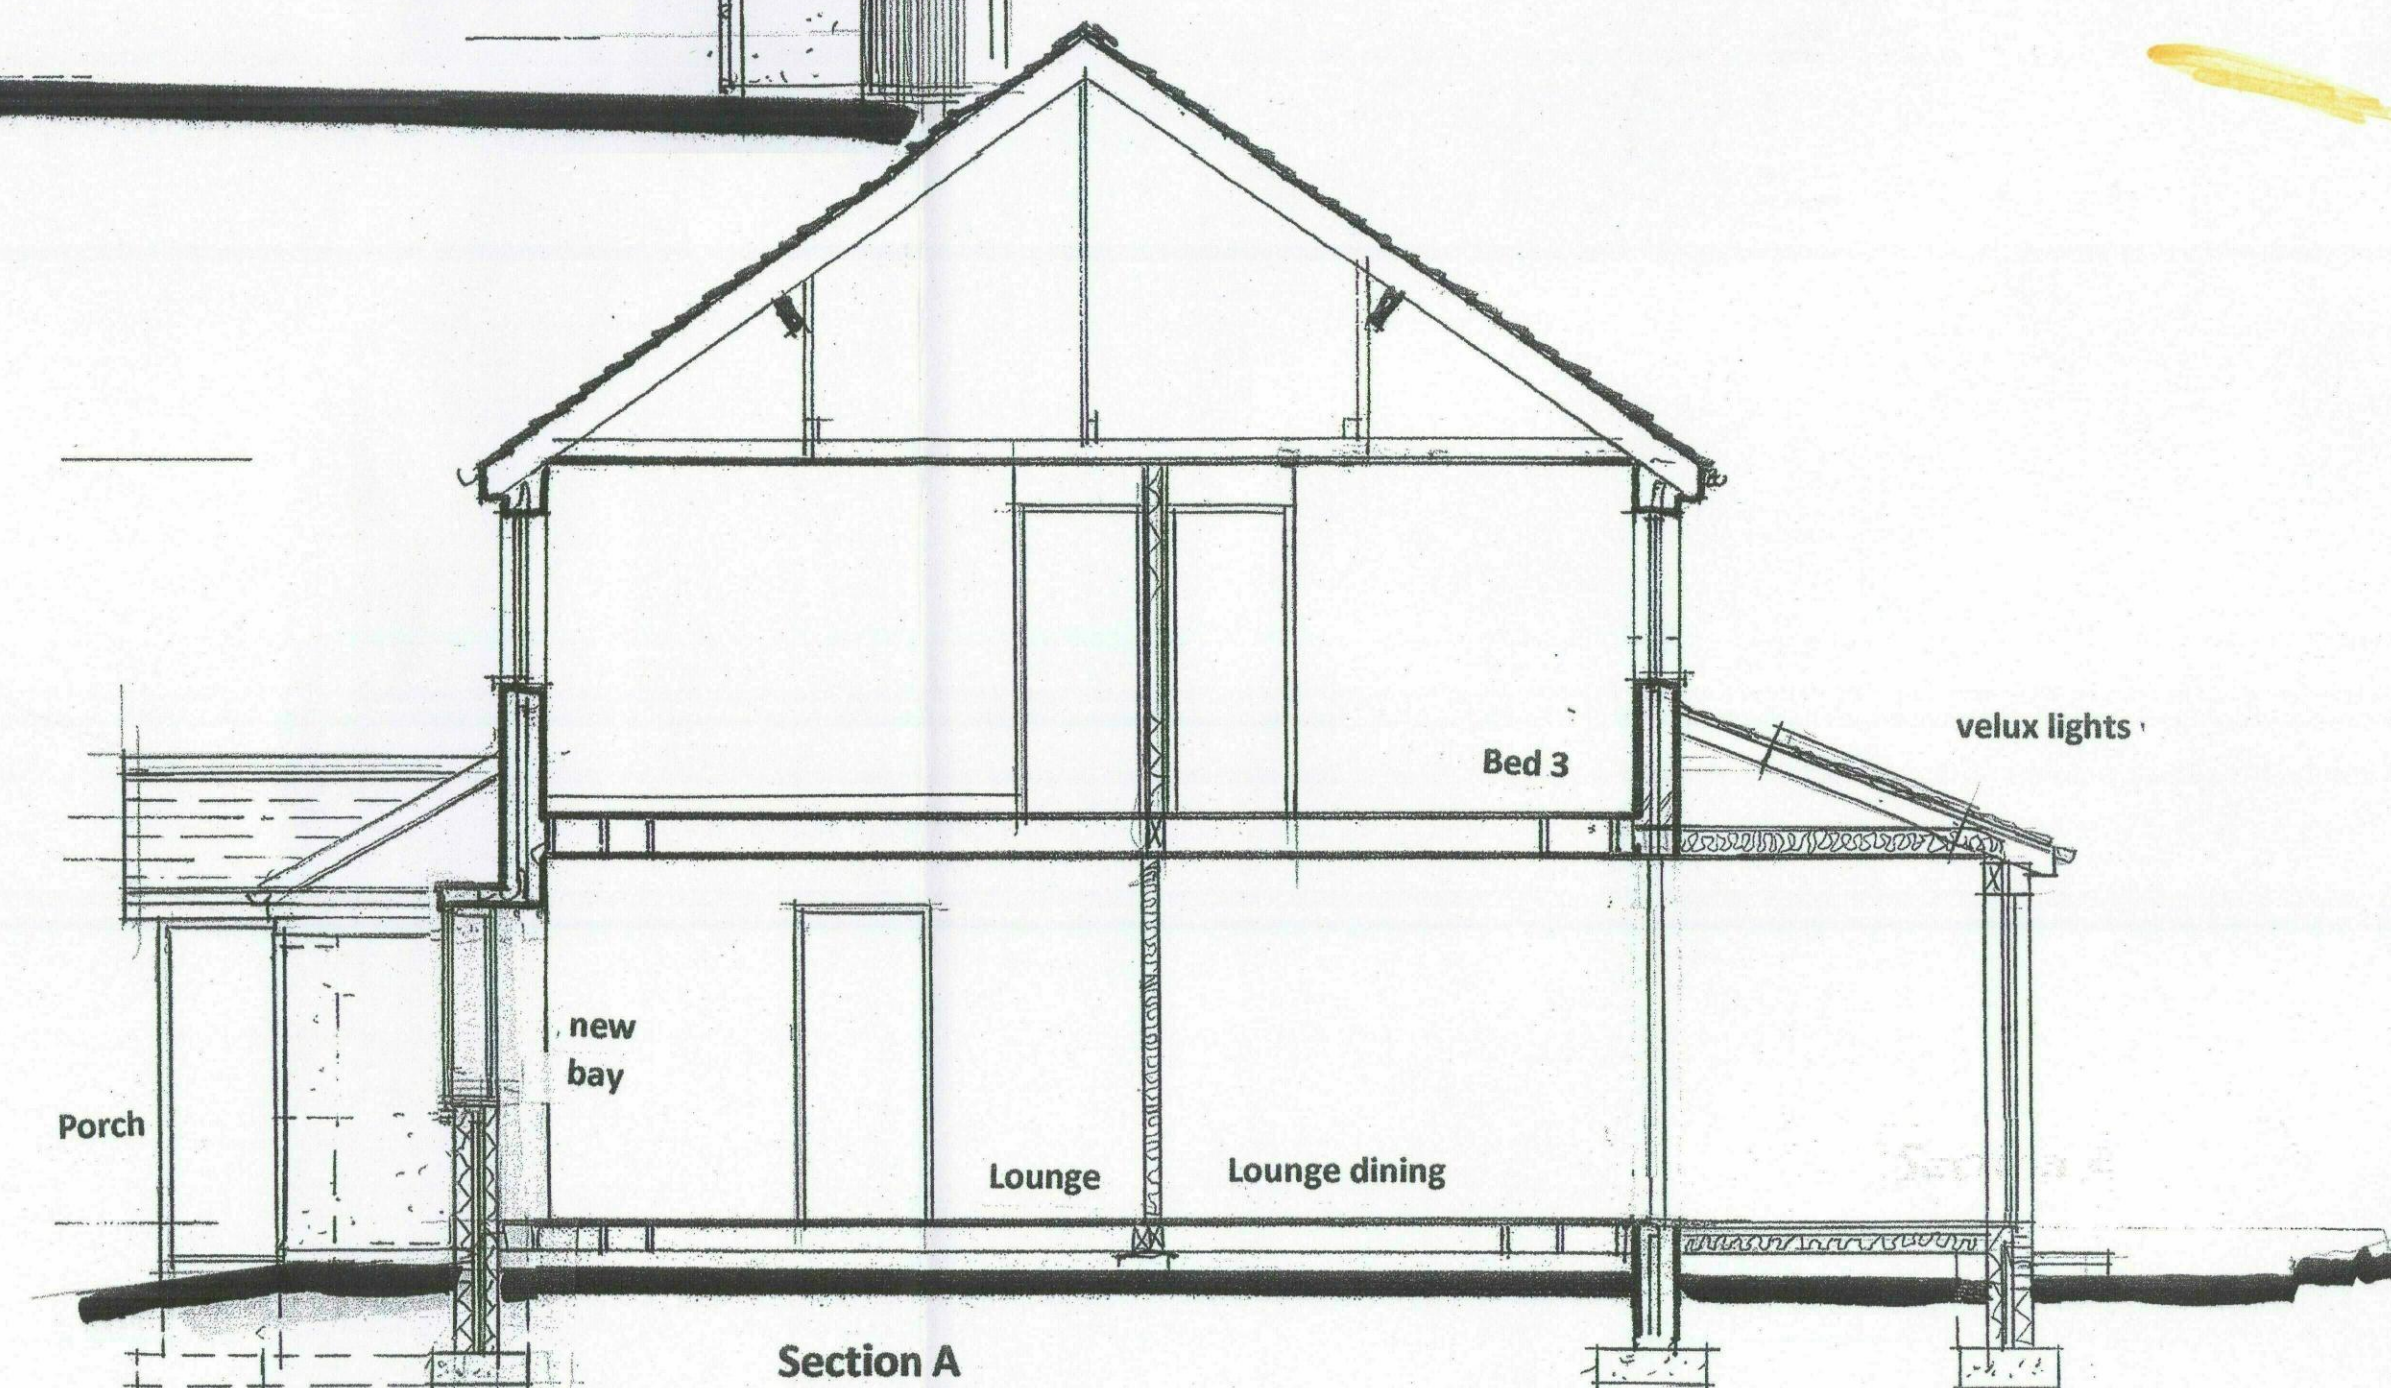

Section A

Proposed

558/4

Proposed internal and external extension to
75 Chapel Lane, Pilley, Barnsley S75 3AR

For Mr and Mrs J&G Smith date: Jan 2022, Scale: 1-50

Sharpaw Designs, 102 Kings Road, Ilkley, LS29 9BZ 07748 931942