
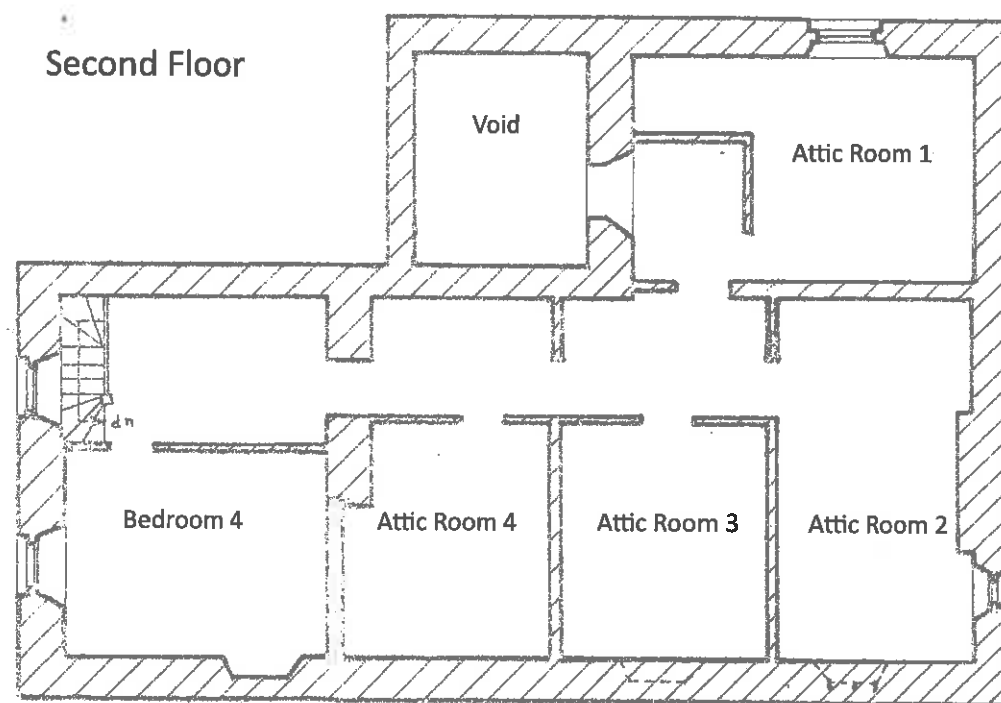
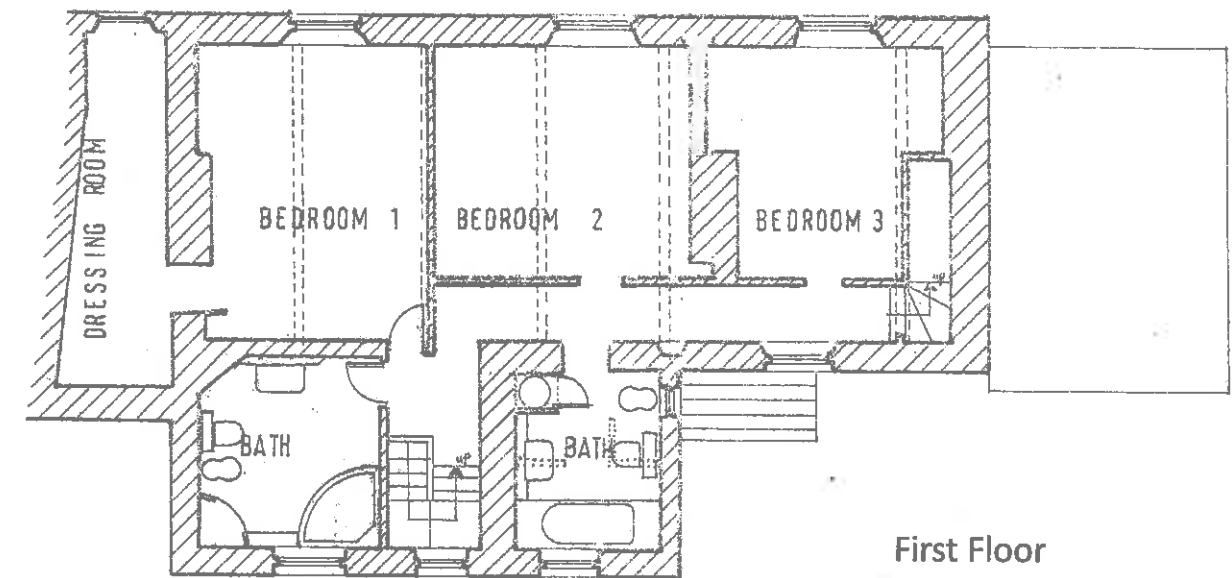


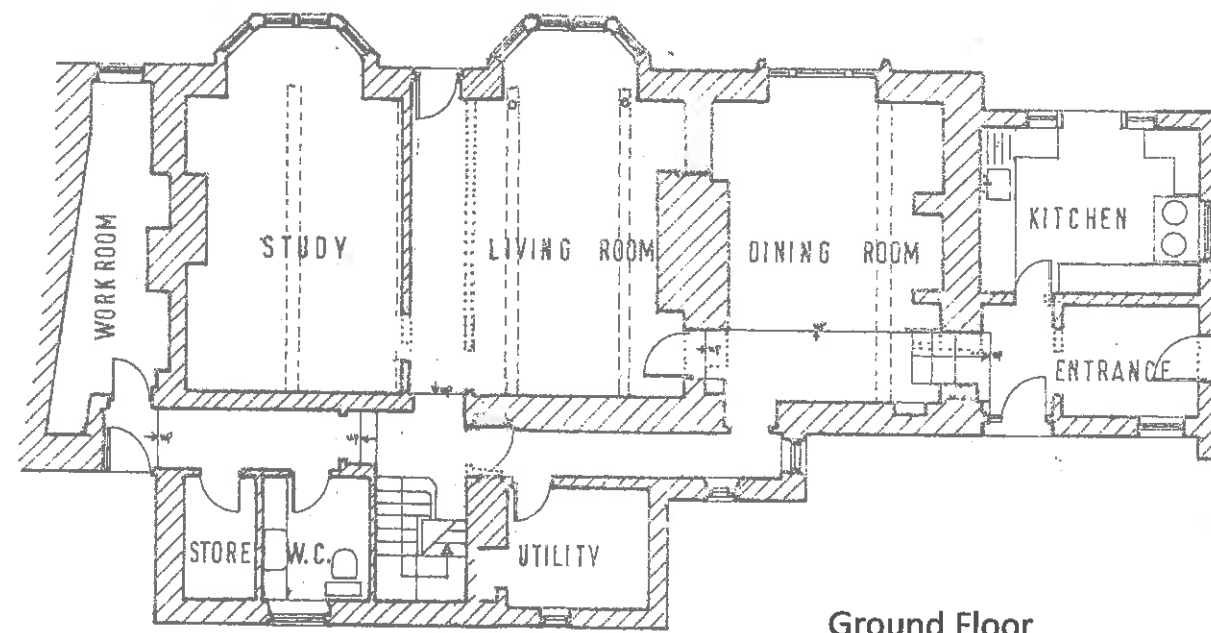

10 Worsbrough Village
Barnsley S70 5LW

Drawn By Chris Davis 30th October 2016

Scale 1:100

Floor Sections Existing