

DEALER DESIGN SERVICE

MAZDA MOTORS UK



BARNSELEY, PERRYS, REV B

MZ01_0758

MZ01_0758_BARNSELEY_PERRYS_REV B

- 01 - SITE PLAN
- 02 - EXTERIOR ELEVATIONS
- 03 - INTERIOR LAYOUT
- 04 - INTERIOR ELEVATION
- 05 - PHOTOSHEET
- 06 - VISUALISATION

This document is for design-intent purposes only. It has been produced to show how this Mazda dealership can be upgraded to comply with the new Mazda Europe Dealer Facility Guide.

This document must only be used for reference and must not be used for construction purposes. It is the responsibility of the Dealer to commission an Architect and design team to prepare construction information and obtain all relevant local statutory approvals (planning consent etc.).

All exterior signage, interior furniture, lighting and point of sale elements are to be sourced by Mazda Motor Europe approved suppliers. The setting out of all corporate elements must be installed as indicated on this drawing. Interior finishes and specifications are to comply with the new Mazda Europe Dealer Facility Guide. Any changes must be agreed and approved by Mazda prior to commencement of construction work.

The Dealer-appointed Architect and design team must ensure that the design is developed to be fit-for-purpose. Appropriate care should be taken to ensure correct provision of power and data to relevant items. This includes detailed setting out and coordination of services.

The survey information used to prepare this pack may not correctly represent the current as-built facilities. As a result, this drawing must only be used for reference purposes. Do not scale off this drawing. It is the responsibility of the signage supplier to check all building dimensions and resolve any discrepancies. All further survey work (spatial, structural, asbestos etc.), as necessarily required should be commissioned directly by the Dealer.

All work must comply with and work within local Health and Safety guidelines.

These drawings are the property of Bisset Adams Ltd. Copyright is reserved by them and are issued on condition that they are not copied, reproduced, retained or disclosed to any unauthorised person, either wholly or in part, without prior written consent.

REV.	DATE	SHEET	COMMENTS
A	17/02/15	1-2-6	- Exterior elevations added after signage company survey - Mesh panels reduced on elevation B
B	23/07/15	ALL	- Design pack updated following signage update - New graphic added in the interior layout - Interior Layout amended back to original option following architects email



VIEW OF THE SITE


EXTERIOR SHOPPING LIST			
REF	NAME AND DESCRIPTION	LOGO	QTY
DN01	Mazda new CI Dealer Name "Perrys", (390 mm high) Black panel for Dealername, (size: 3600 MM)		1
FC01	Mazda new CI Signage Panel (3000 mm x 1900 mm high)		1
T01	Mazda new CI Totem (1600 mm x 6100 mm high)		1
ES	Entrance Statement, centred under Mazda Signage panel (1800 mm x 3070 mm high)		1
MP01	Mazda new CI Signage Mesh (1800 mm x 1900 mm high)		TBC
EXTERIOR LIGHTING			
LI06	Blue LED-light New Mazda CI		1 x 2m

SITE PLAN 1:500


NOT FOR CONSTRUCTION - DESIGN INTENT ONLY

LEGEND	
	Mazda customer Entrance
	Shared customer Entrance
	Vehicle access
	2 way vehicular access
	Staff entrance
	Boundary
	Parking line

	MAZDA MOTORS UK LIMITED BARNSELY, PERRYS SITE PLAN				
	SCALE	1:500 @ A3		STATUS	DESIGN
	DATE	23/07/15		DC	MF CHECKED AH
	PROJECT No	MZ01_0758		REVISION	B
		+44(0)20 7250 0440 www.bissetadams.co.uk info@bissetadams.co.uk 71 Central Street, London EC1V 8BU			

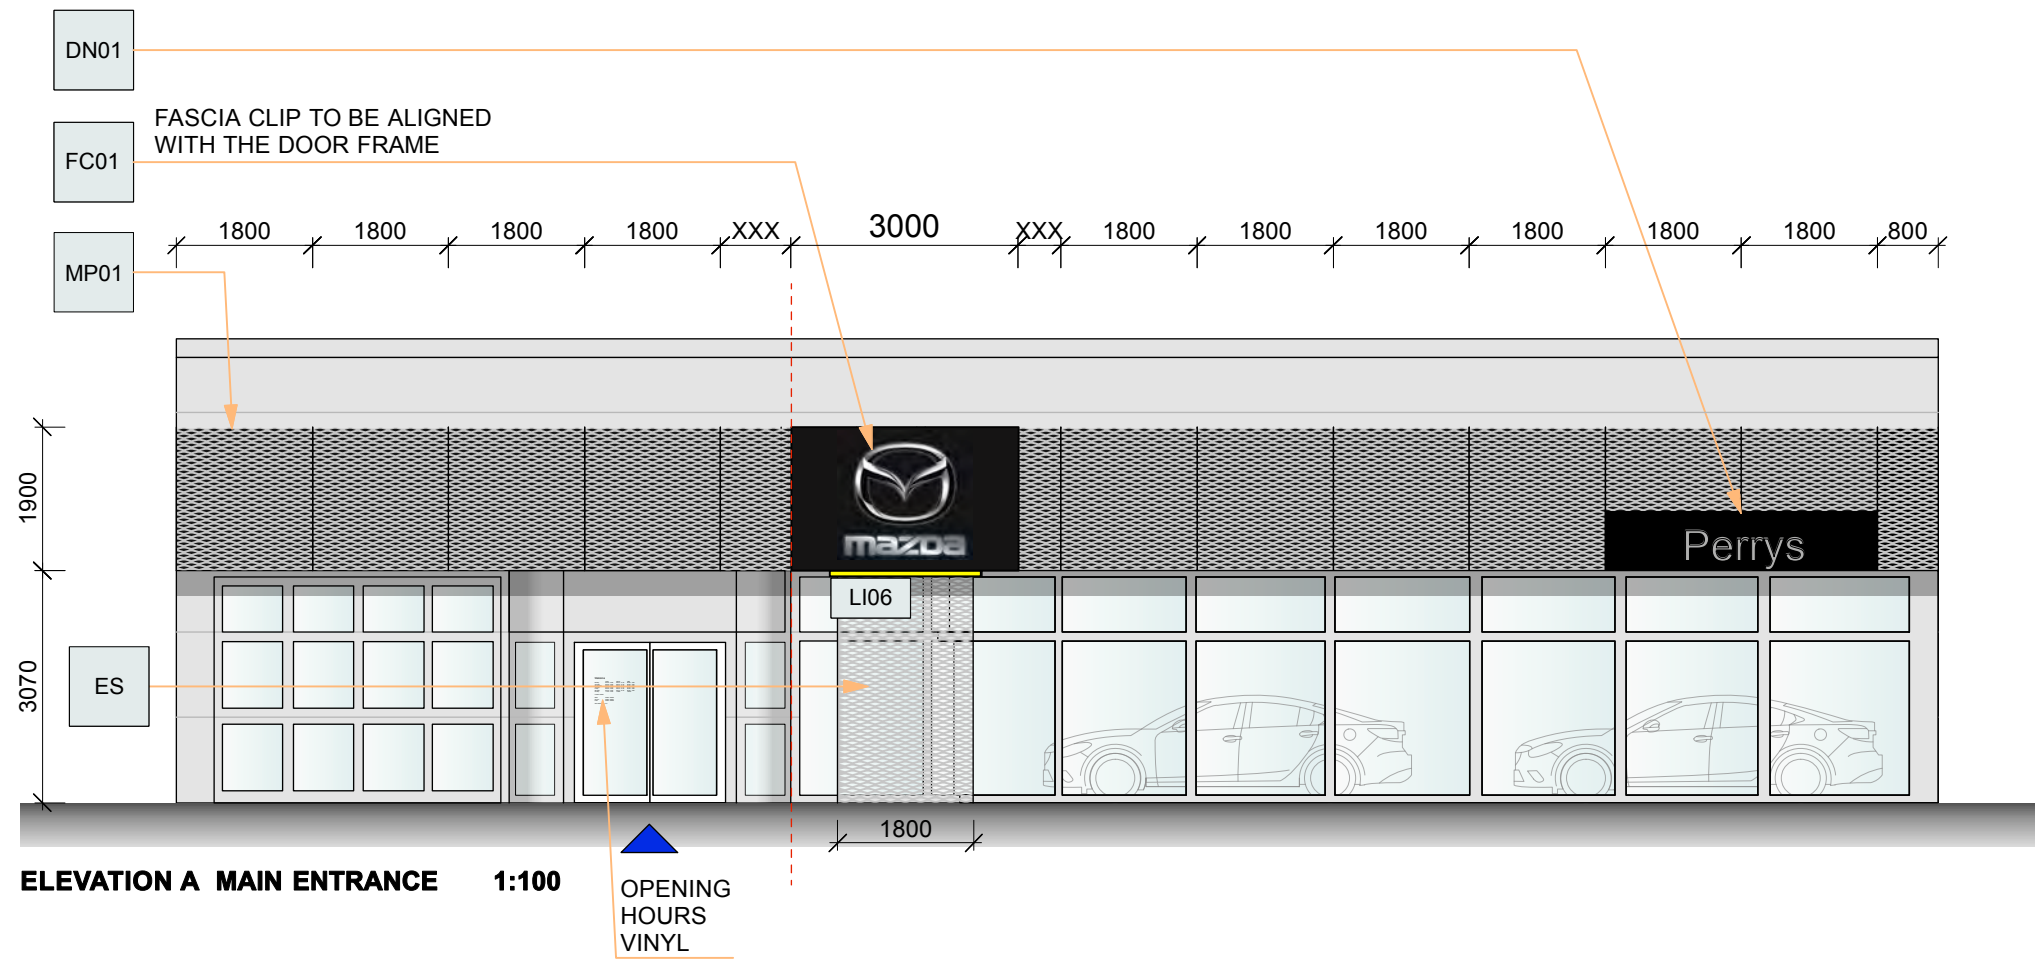

EXTERIOR SHOPPING LIST			
REF	NAME AND DESCRIPTION	LOGO	QTY
DN01	Mazda new CI Dealer Name "Perrys", (390 mm high) Black panel for Dealeername, (size: 3600 MM)		1
FC01	Mazda new CI Signage Panel (3000 mm x 1900 mm high)		1
T01	Mazda new CI Totem (1600 mm x 6100 mm high)		1
ES	Entrance Statement, centred under Mazda Signage panel (1800 mm x 3070 mm high)		1
MP01	Mazda new CI Signage Mesh (1800 mm x 1900 mm high)		TBC
EXTERIOR LIGHTING			
LI06	Blue LED-light New Mazda CI		1 x 2m

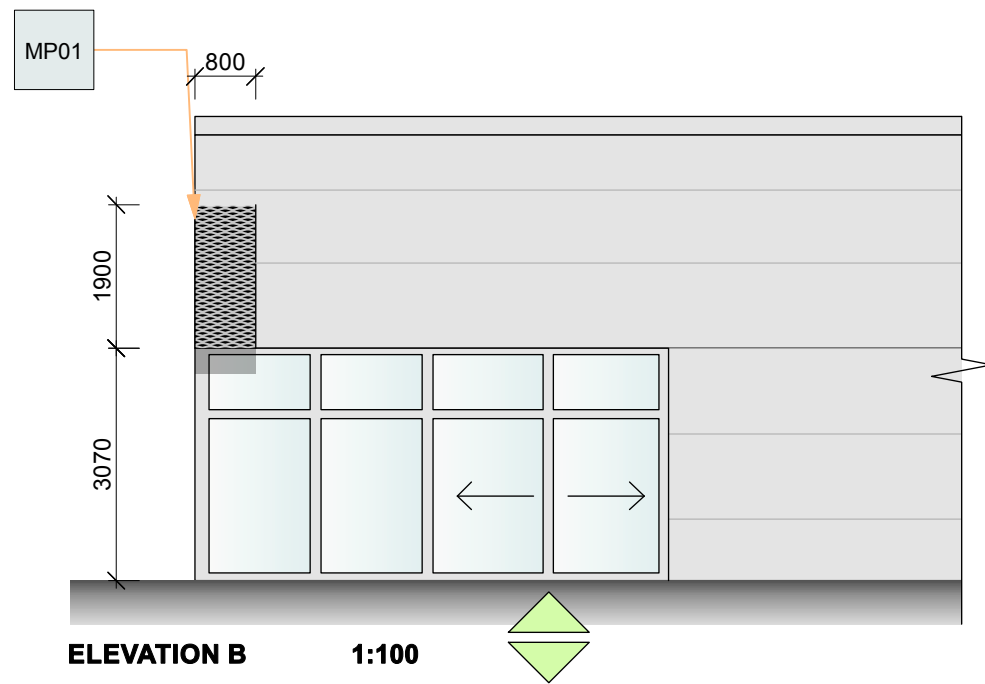


NOT FOR CONSTRUCTION - DESIGN INTENT ONLY

LEGEND	
	Mazda customer Entrance
	Vehicle access
	Staff entrance
	Shared customer Entrance
	2 way vehicular access
	Boundary
	Parting line



MAZDA MOTORS UK LIMITED			
BARNSELY, PERRYS			
EXTERIOR ELEVATIONS			
SCALE	1:100 @ A3	STATUS	DESIGN
DATE	23/07/15	DC	MF CHECKED AH
PROJECT No	MZ01_0758	REVISION	B

	+44(0)20 7250 0440 www.bissetadams.co.uk info@bissetadams.co.uk
	71 Central Street, London EC1V 8BU

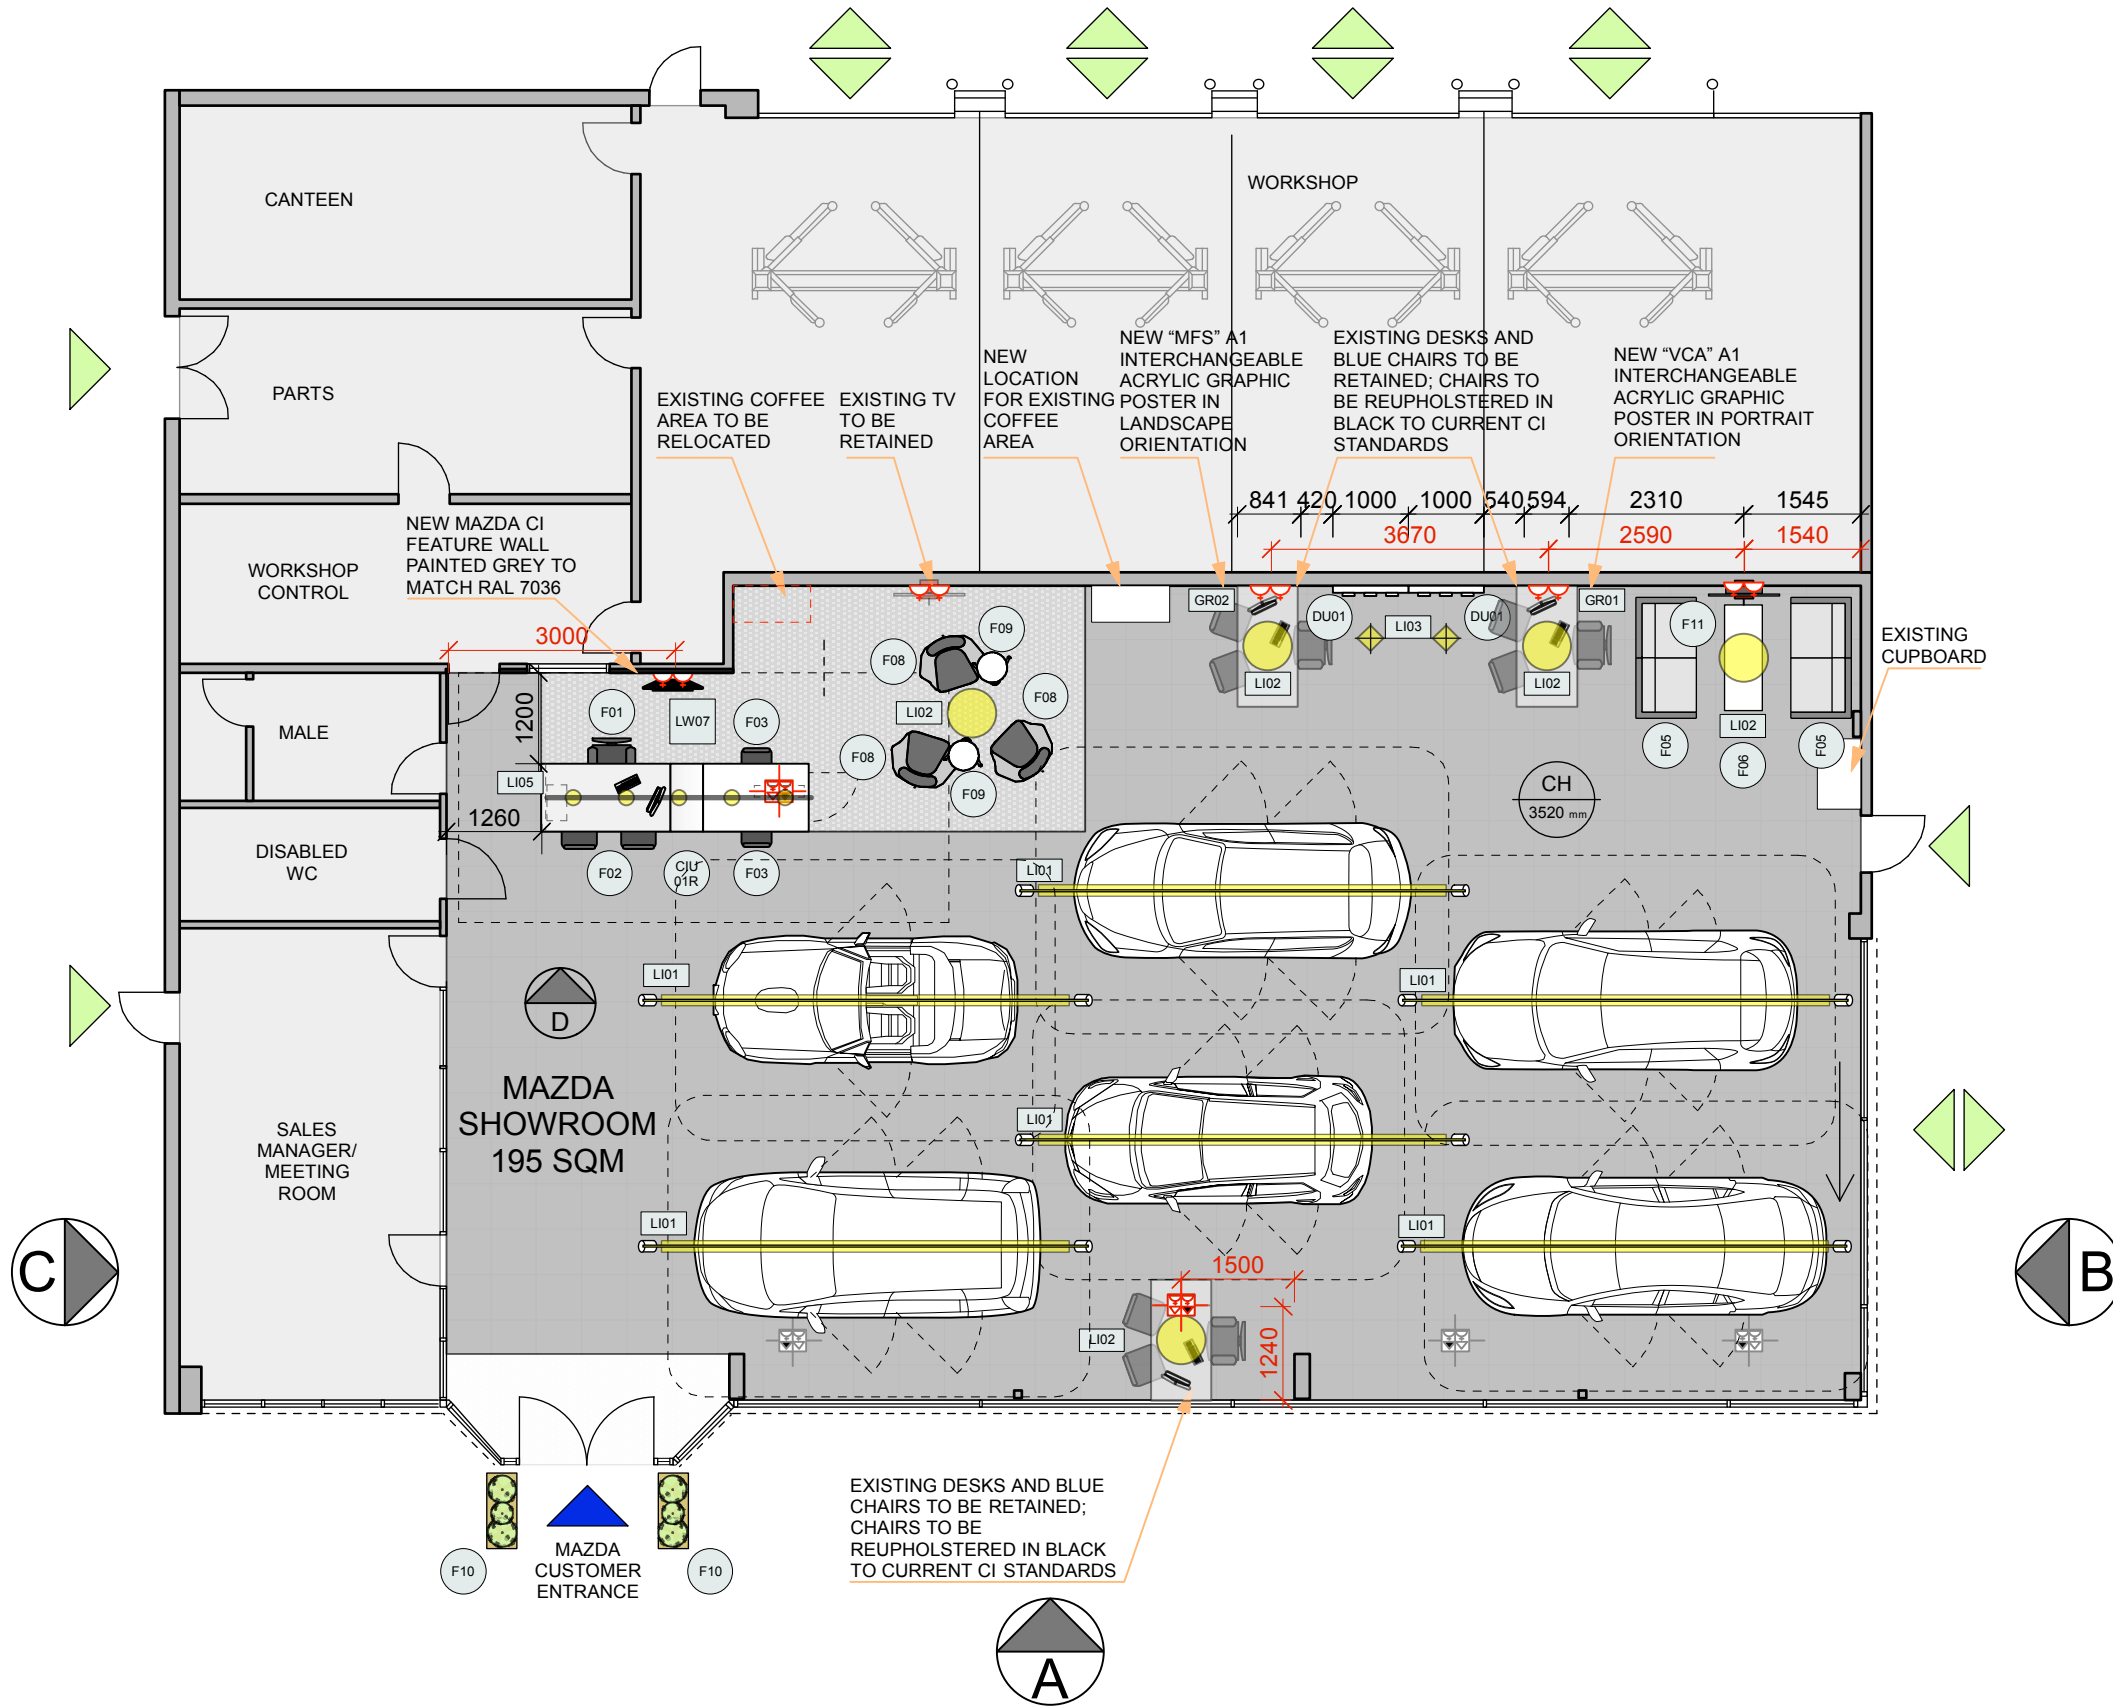

PRODUCT LIST INTERIOR			
REF	PRODUCT	DESCRIPTION	QTY
CIU 01R		CIZ BAR UNIT Size CIU 01R- 1 low, 1 high - RH Dimensions: L3496xB900xH1053mm	1
DU01		COLOUR CHIP DISPLAY Dimensions: 1000 mm wide x 1900 mm high	2
LW07		INTERIOR LOGO CLIP New Mazda CI (800 mm x 800 mm high)	1
FURNITURE			
F01		SALES CONSULTANT TASK CHAIR grey, padded	1
F02		VISITORS CHAIRS FOR CLIENTS Plywood black laminated shell with fabric seat pad	2
F03		VISITOR COUNTER STOOL Plywood black laminated shell with chrome frame	2
F05		HIGH BACK SOFA Grey High Back Sofa, 2 seater	2
F06		LOW TABLE for High Back Sofa area	1
F08		CHAIRS Dark grey individual chairs	3
F09		ROUND SIDE TABLE White movable laptop side table	2
F10		PLANTERS Grey, rectangular Finish: Concrete or reinforced concrete	2
F11		SMART TV SCREEN Electrical power and data supply need to be provided	1
LIGHTING			
LI01		LINEAR TRACK LIGHTING Above the displayed cars (6000mm)	6
LI02		LOUNGE PENDANT diameter 640 mm	5
LI03		LED WALL WASHER creates distribution of light over display panels	2
LI05		BAR PENDANT hanging above the CIZ Bar only	5
* Important: The lighting suggested in this layout has to be coordinated with the existing lighting			
PERSPEX FRAMES			
GR01		'VCA' A1 interchangeable acrylic graphic poster in portrait orientation (594 x 841 high)	1
GR02		'MFS' A1 interchangeable acrylic graphic poster in landscape orientation (841 x 594 high)	1

NOT FOR CONSTRUCTION - DESIGN INTENT ONLY


ELECTRICAL - refer to suggested dimensions	WALLS	FLOOR FINISHES
New location of wall power supply or existing wall power supply re-routed	Existing wall to be painted grey (RAL 7036)	Barrier matting - Total: 5 m ² Supplier: Forbo
New tv aerial outlet point, check red dimension lines for positioning	New Construction	Dark grey carpet for customer service areas CIU & Lounge area (fitted) Total: 20 m ² Supplier: Forbo
New location of floor box NOTE: at sales discussion and service desks ideal positions for floor box to provide electrical power, telecom lines and datum	New Stud Wall painted grey (RAL 7036) - dealer to agree technical specification with local builders	Smooth Ground Concrete Paving with Chamfered Edge Detail 900 x 300 mm Total area: xx m ²
	New Wall to be painted white (RAL 9003) - dealer to agree technical specification with local builders	Medium Grey porcelain showroom tile 750 x 750 mm / 600 x 600 mm Total area: xx m ² Supplier: Marazzi/Dornis
	Existing wall	
	Demolition	
	Mazda Wing outline (H=door height)	
	LI02, LI05 light fittings baseline (H= 2200)	

MAZDA MOTORS UK LIMITED
BARNESLEY, PERRYS
INTERIOR LAYOUT


SCALE	1:100 @ A3	STATUS	DESIGN
DATE	23/07/15	DC	MF CHECKED AH
PROJECT No	MZ01_0758	REVISION	B

+44(0)20 7250 0440
 www.bissetadams.co.uk
 info@bissetadams.co.uk
 71 Central Street, London EC1V 8BU

BISSET
ADAMS

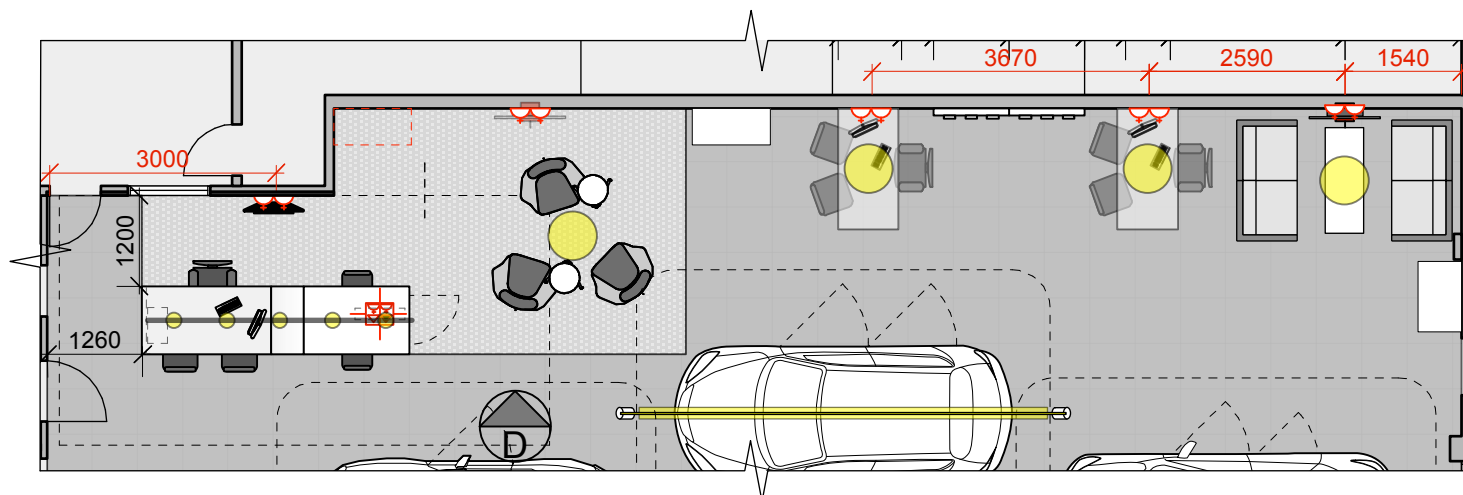

INTERIOR LAYOUT EXTRACT D
1:100

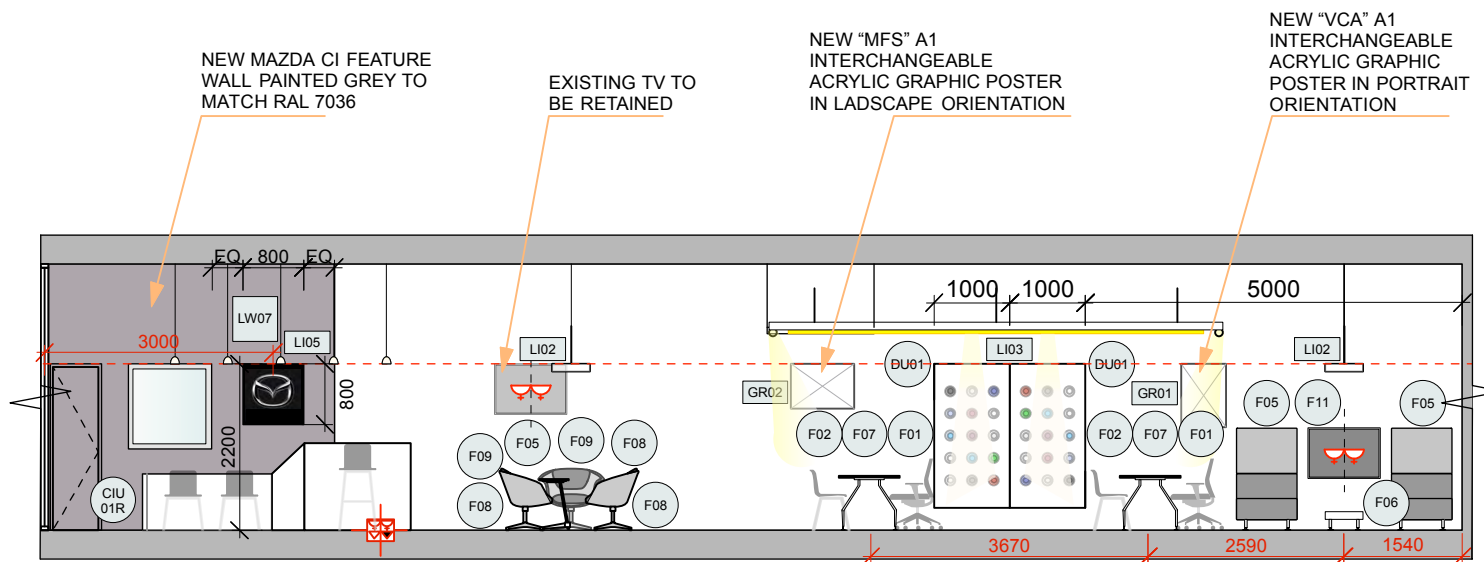

ELEVATION D - LOGO WALL
1:100

PRODUCT LIST INTERIOR		
REF	PRODUCT	DESCRIPTION
CIU 01R		CIU BAR UNIT Size CIU 01R- 1 low, 1 high - RH Dimensions: L3496xB900xH1053mm
DU01		COLOUR CHIP DISPLAY Dimensions: 1000 mm wide x 1900 mm high
LW07		INTERIOR LOGO CLIP New Mazda CI (800 mm x 800 mm high)
FURNITURE		
F01		SALES CONSULTANT TASK CHAIR grey, padded
F02		VISITORS CHAIRS FOR CLIENTS Plywood black laminated shell with fabric seat pad
F03		VISITOR COUNTER STOOL Plywood black laminated shell with chrome frame
F05		HIGH BACK SOFA Grey High Back Sofa, 2 seater
F06		LOW TABLE for High Back Sofa area
F08		CHAIRS Dark grey individual chairs
F09		ROUND SIDE TABLE White movable laptop side table
F10		PLANTERS Grey, rectangular Finish: Concrete or reinforced concrete
F11		SMART TV SCREEN Electrical power and data supply need to be provided
LIGHTING		
LI01		LINEAR TRACK LIGHTING Above the displayed cars (6000mm)
LI02		LOUNGE PENDANT diameter 640 mm
LI03		LED WALL WASHER creates distribution of light over display panels
LI05		BAR PENDANT hanging above the CIU Bar only
* Important: The lighting suggested in this layout has to be coordinated with the existing lighting		
PERSPEX FRAMES		
GR01		'VCA' A1 interchangeable acrylic graphic poster in portrait orientation (594 x 841 high)
GR02		'MFS' A1 interchangeable acrylic graphic poster in landscape orientation (841 x 594 high)

NOT FOR CONSTRUCTION - DESIGN INTENT ONLY


ELECTRICAL - refer to suggested dimensions	WALLS	FLOOR FINISHES
New location of wall power supply or existing wall power supply re-routed	Existing wall to be painted grey (RAL 7036)	Barrier matting - Total: 5 m ² Supplier: Forbo
New tv aerial outlet point, check red dimension lines for positioning	New Construction	Dark grey carpet for customer service areas CIU & Lounge area (fitted) Total: 20 m ² Supplier: Forbo
New location of floor box NOTE: at sales discussion and service desks ideal positions for floor box to provide electrical power, telecom lines and datum	New Stud Wall painted grey (RAL 7036) - dealer to agree technical specification with local builders	Smooth Ground Concrete Paving with Chamfered Edge Detail 900 x 300 mm Total area: xx m ²
	New Wall to be painted white (RAL 9003) - dealer to agree technical specification with local builders	Medium Grey porcelain showroom tile 750 x 750 mm / 600 x 600 mm Total area: xx m ² Supplier: Marazzi/Domus
	Mazda Wing outline (H=doorheight)	
	LI02, LI05 light fittings baseline (H= 2200)	
	Demolition	



MAZDA MOTORS UK LIMITED			
BARNESLEY, PERRYS			
INTERIOR ELEVATION			
SCALE	1:100 @ A3	STATUS	DESIGN
DATE	23/07/15	DC	MF CHECKED AH
PROJECT No	MZ01_0758	REVISION	B

+44(0)20 7250 0440
www.bissetadams.co.uk
info@bissetadams.co.uk

71 Central Street, London EC1V 8BU

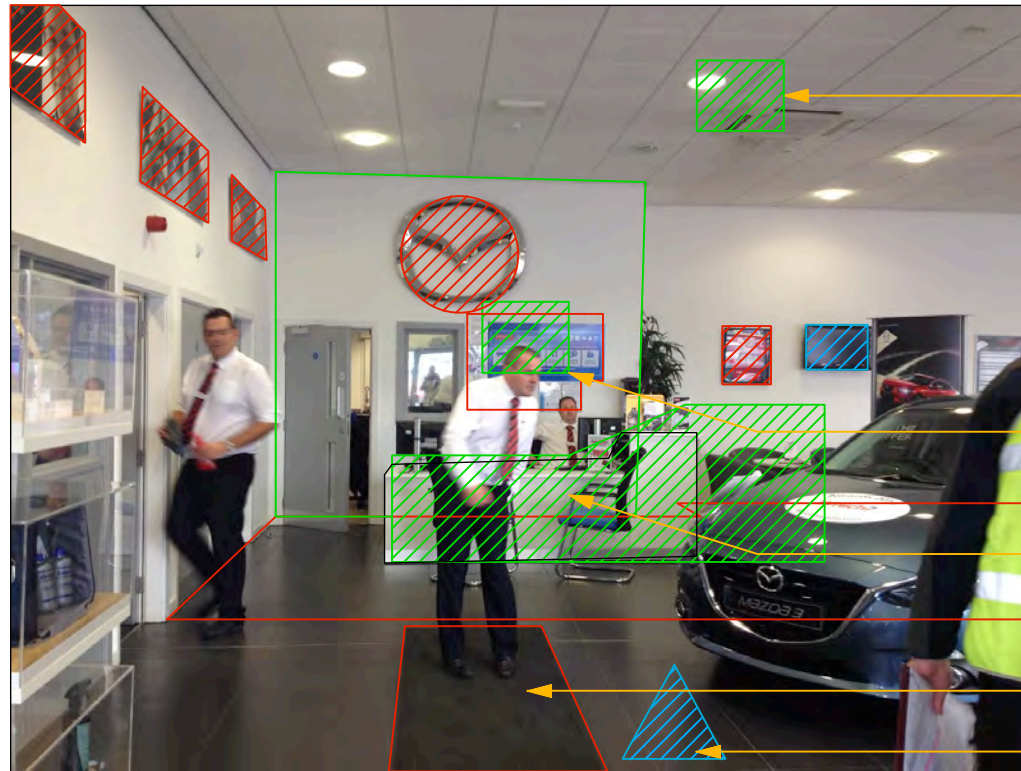


GENERAL LIGHTING TO BE KEPT AS EXISTING; ADD NEW MAZDA CI LINEAR LIGHTING OVER THE MAZDA CARS AS SHOWN ON INTERIOR LAYOUT

NEW MAZDA CI INTERIOR LOGO CLIP TO BE INSTALLED (800 MM X 800 MM HIGH)

NEW MAZDA CIU TO BE INSTALLED WITH PENDANTS, SEE INTERIOR LAYOUT AND ELEVATION FOR DETAILS; DEALER TO ASSURE ACCESS TO POWER AND DATA PRIOR TO INSTALLATION

EXISTING RUG TO BE REMOVED

TILES TO BE KEPT AS EXISTING

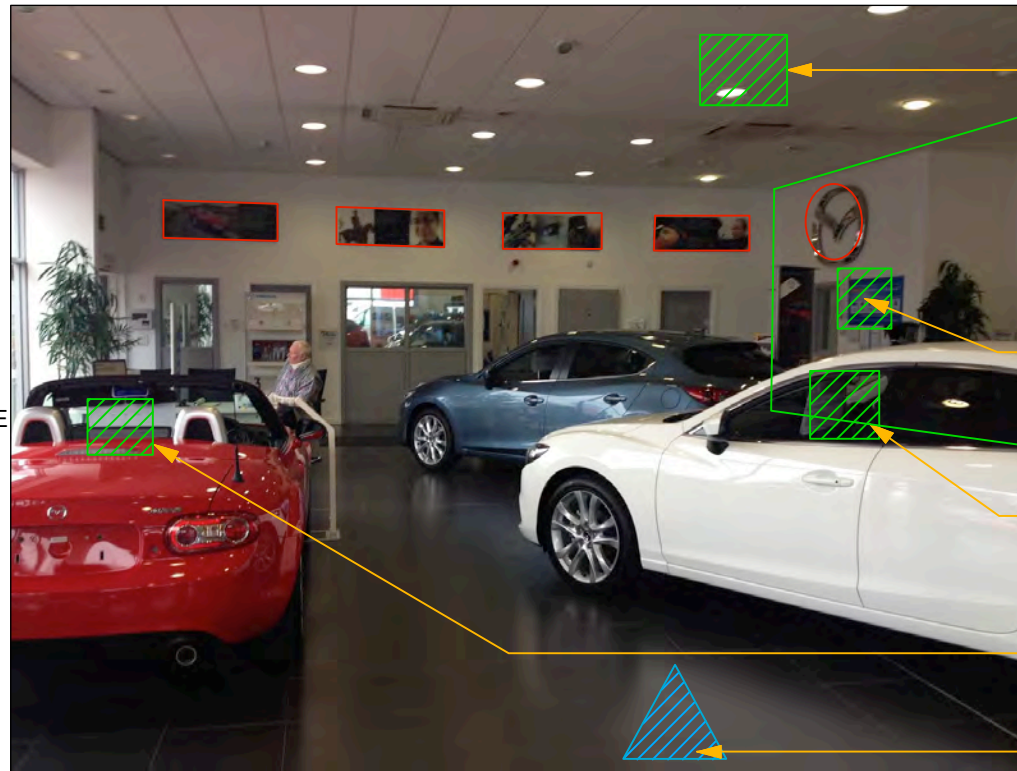


GENERAL LIGHTING TO BE KEPT AS EXISTING; ADD NEW MAZDA CI LINEAR LIGHTING OVER THE MAZDA CARS AS SHOWN ON INTERIOR LAYOUT

NEW MAZDA CI INTERIOR LOGO CLIP TO BE INSTALLED (800 MM X 800 MM HIGH)

NEW MAZDA CIU TO BE INSTALLED WITH PENDANTS, SEE INTERIOR LAYOUT AND ELEVATION FOR DETAILS; DEALER TO ASSURE ACCESS TO POWER AND DATA PRIOR TO INSTALLATION

NEW MAZDA CI SALES AREA

TILES TO BE KEPT AS EXISTING

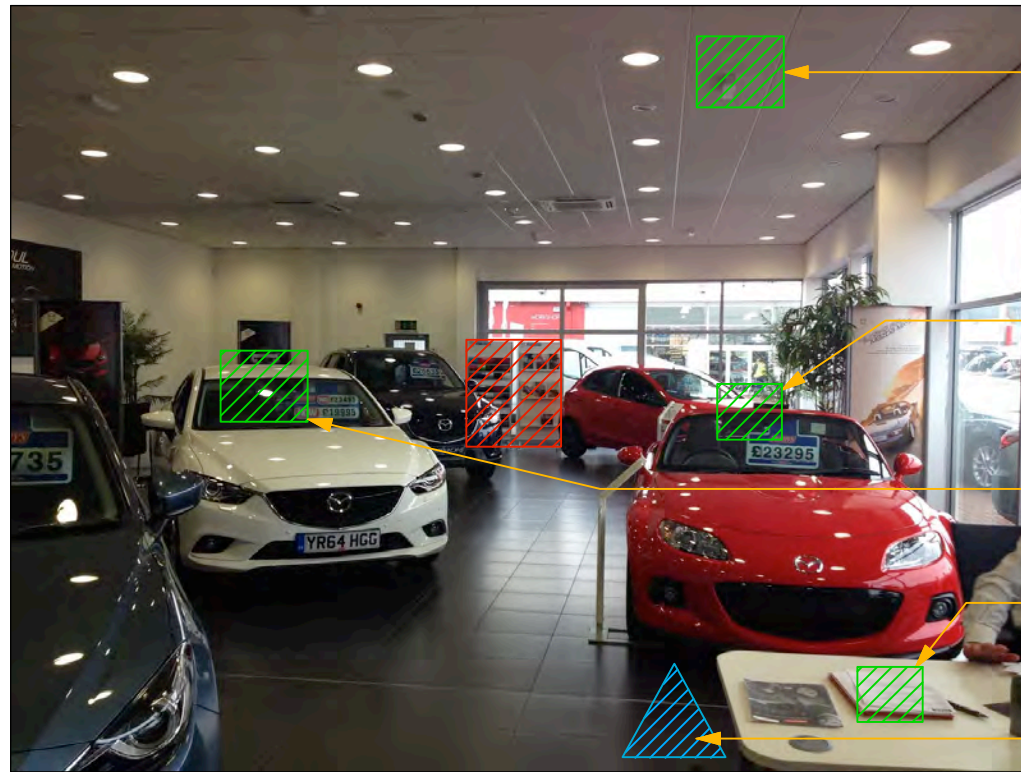


GENERAL LIGHTING TO BE KEPT AS EXISTING; ADD NEW MAZDA CI LINEAR LIGHTING OVER THE MAZDA CARS AS SHOWN ON INTERIOR LAYOUT

NEW MAZDA CI SALES AREA

NEW CONSULTATION AREA WITH HIGH BACK SOFAS, LOW TABLE AND PENDANT

NEW MAZDA CI SALES AREA

TILES TO BE KEPT AS EXISTING

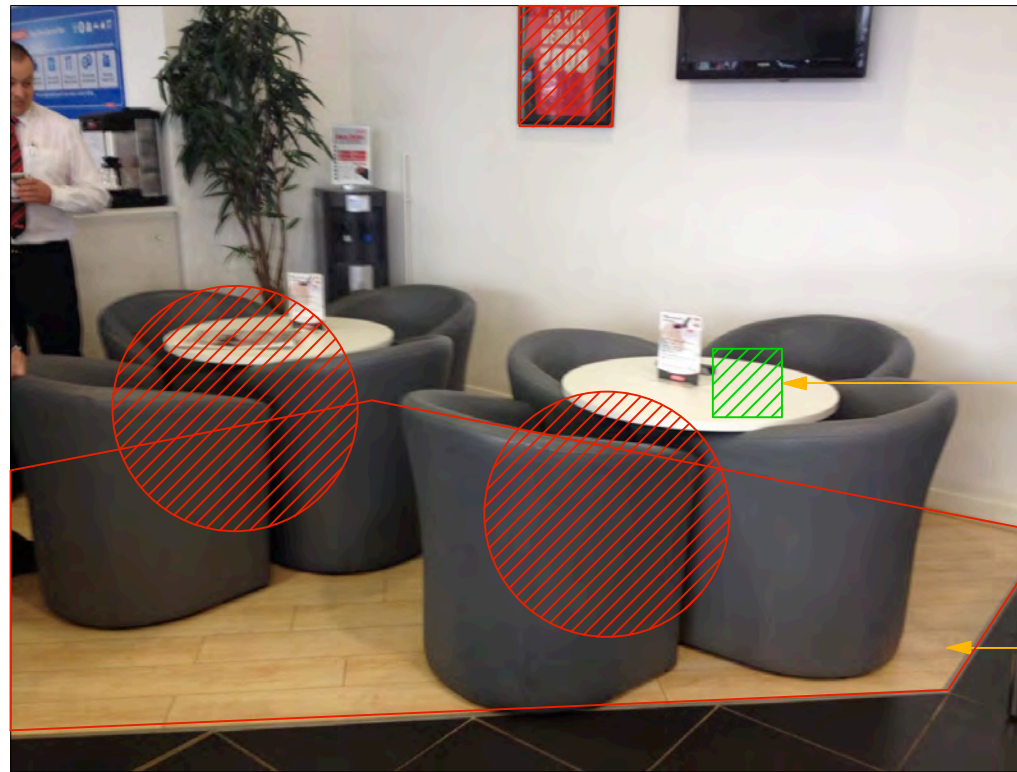

NEW CUSTOMER LOUNGE WITH PENDANT TO BE INSTALLED, SEE INTERIOR LAYOUT FOR DETAILS

EXISTING LAMINATE WOOD FLOORING TO BE REMOVED AND REPLACED WITH NEW MAZDA CI DARK GREY CARPET; CARPET TO BE EXTENDED, SEE INTERIOR LAYOUT FOR DETAILS

NOT FOR CONSTRUCTION - DESIGN INTENT ONLY

LEGEND - refer to interior plan and interior elevations for more information

	Remove
	Add in New Mazda CI
	Keep/relocate Existing



MAZDA MOTORS UK LIMITED			
BARNSELY, PERRYS			
PHOTOSHEET			
SCALE	-	STATUS	DESIGN
DATE	23/07/15	DC	MF CHECKED AH
PROJECT No	MZ01_0758	REVISION	B

+44(0)20 7250 0440
www.bissetadams.co.uk
info@bissetadams.co.uk

71 Central Street, London EC1V 8BU





PROPOSED EXTERNAL VISUAL



EXISTING VIEW OF THE SHOWROOM

SCOPE OF SUPPLY AND SERVICES

- NEW MAZDA CI SIGNAGE MESH, TO BE INSTALLED ON THE SHOWROOM'S FACADE (1800 MM X 1900 MM HIGH)
- NEW MAZDA CI DEALER NAME "PERRYS", (390 MM HIGH)
- NEW MAZDA CI SIGNAGE PANEL, TO BE INSTALLED ON THE SHOWROOM'S FACADE (3000 MM X 1900 MM HIGH)
- NEW MAZDA CI ENTRANCE STATEMENT CENTRED UNDER SIGNAGE PANEL (1800 MM X 3070 MM BY SIGNAGE COMPANY)
- MAZDA NEW CI TOTEM (1600 MM X 6100 MM HIGH)

 mazda	MAZDA MOTORS UK LIMITED BARNSELY, PERRYS VISUALISATION				 BISSET ADAMS
	SCALE	-	STATUS	DESIGN	
	DATE	23/07/15	DC	MF CHECKED AH	
	PROJECT No	MZ01_0758	REVISION	B	
		+44(0)20 7250 0440 www.bissetadams.co.uk info@bissetadams.co.uk		71 Central Street, London EC1V 8BU	