
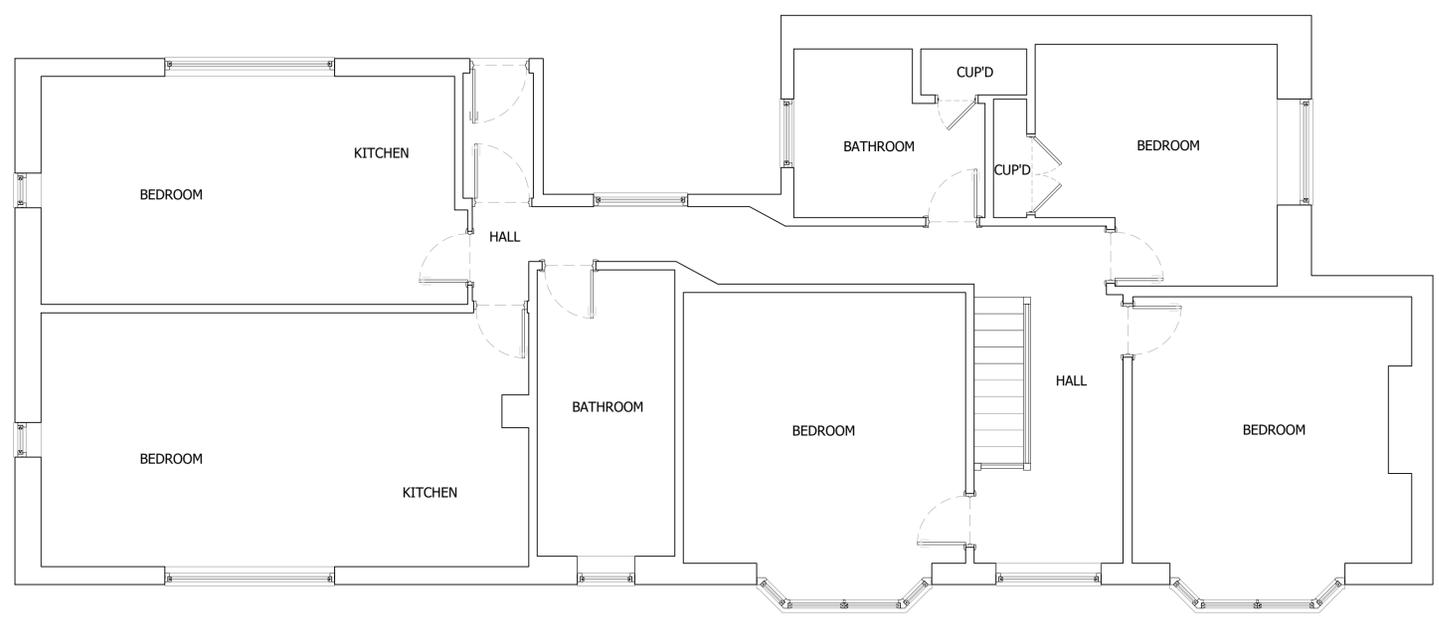



All dimension to be checked on site prior to construction. Dimensions are for planning purposes only. All landscaping indicative only and subject to full detailed site survey. This drawings remains the copyright of Tower Residential Design and no portion should be reproduced without permission of Tower Residential Design

DRAWINGS TO BE READ IN CONJUNCTION WITH ENGINEER SPECIFICATIONS AND DETAILS.


FOR ANY STRUCTURAL STEELWORK DETAILS PLEASE REFER TO STRUCTURAL ENGINEER DRAWINGS AND CALCULATIONS.

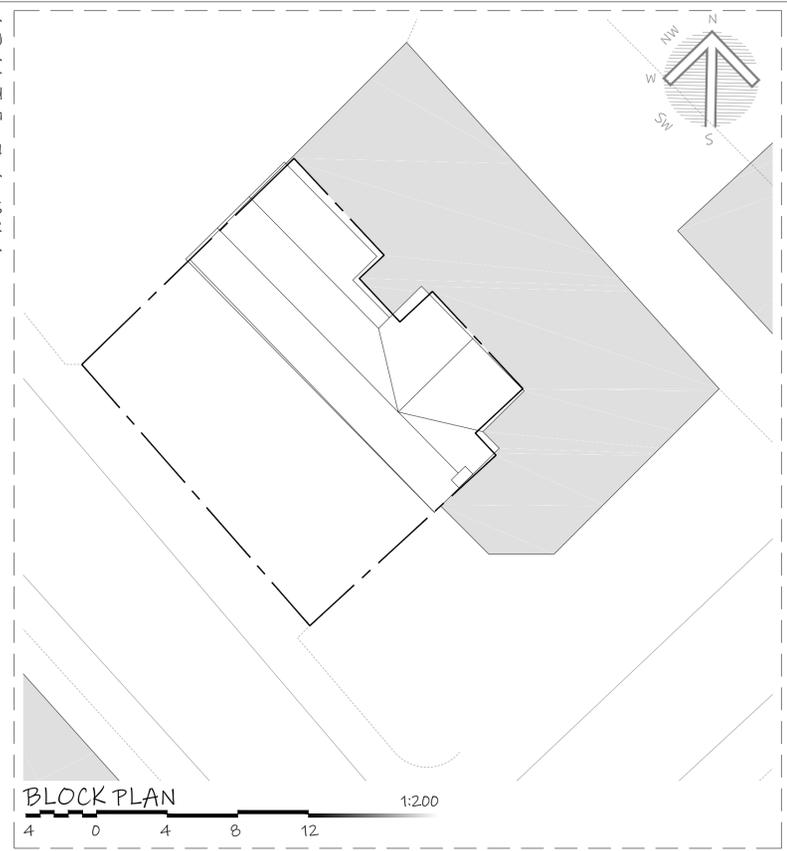

PROPOSED FIRST FLOOR 1:50

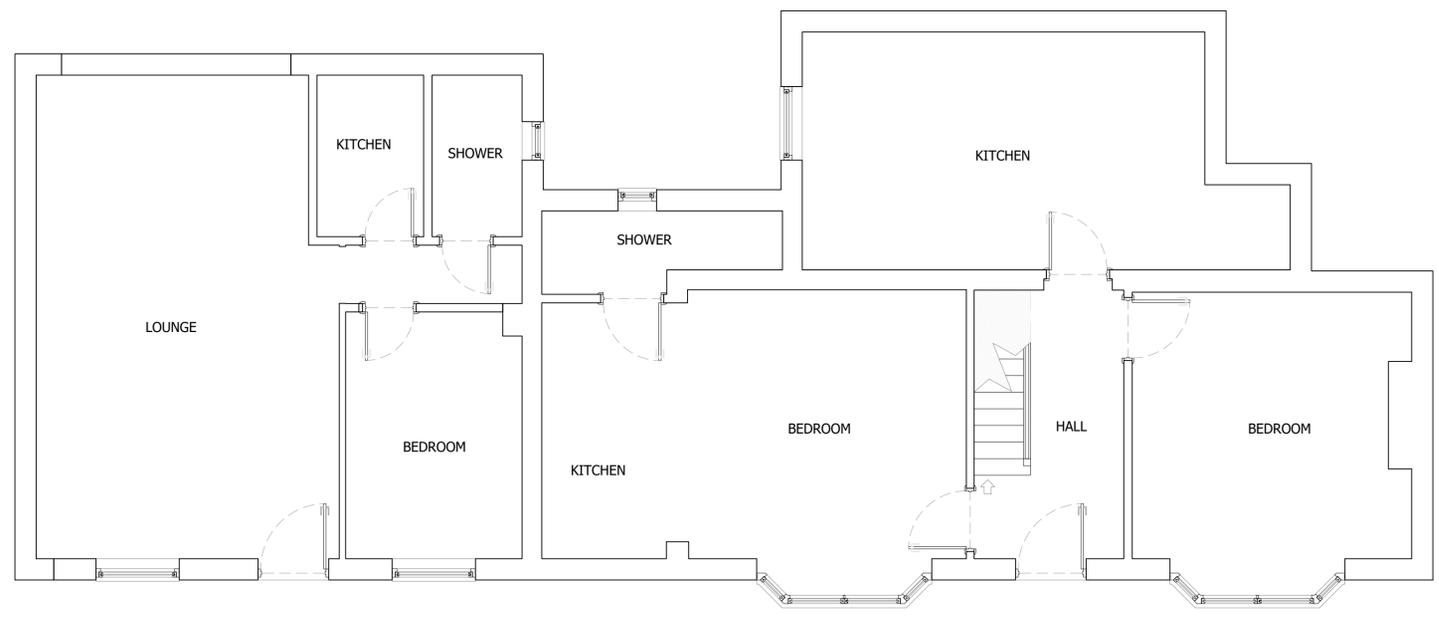

PROPOSED GROUND FLOOR 1:50

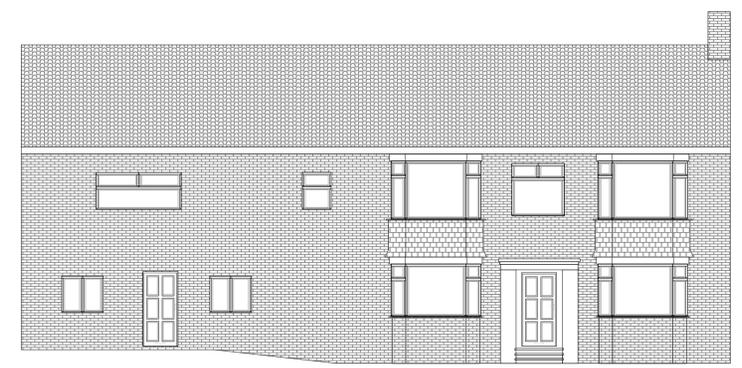

PROPOSED FRONT VIEW 1:100

REVISIONS:

No.	Description	Date

LRJ PLANNING.
<http://lrjplanning.co.uk/>
 +447984 145 955
 info@lrjplanning.co.uk
 Newport, NP20 5AB, U. K.

LRJ PLANNING
 Planning, Design and Development

TITLE:

PLANNING
 PROPOSED
 PLANS AND ELEVATIONS

166 Barnsley Road
 Darfield, Barnsley
 S73 9DQ

DRAWN: AAV	DATE: 27/08/2025
SCALES: A1	PP# / BC#
DRG No. TRD-222517 - A2/02	