





Street Scene
Datum: 75.00m

PROPOSED STREET SCENE
SCALE 1:100

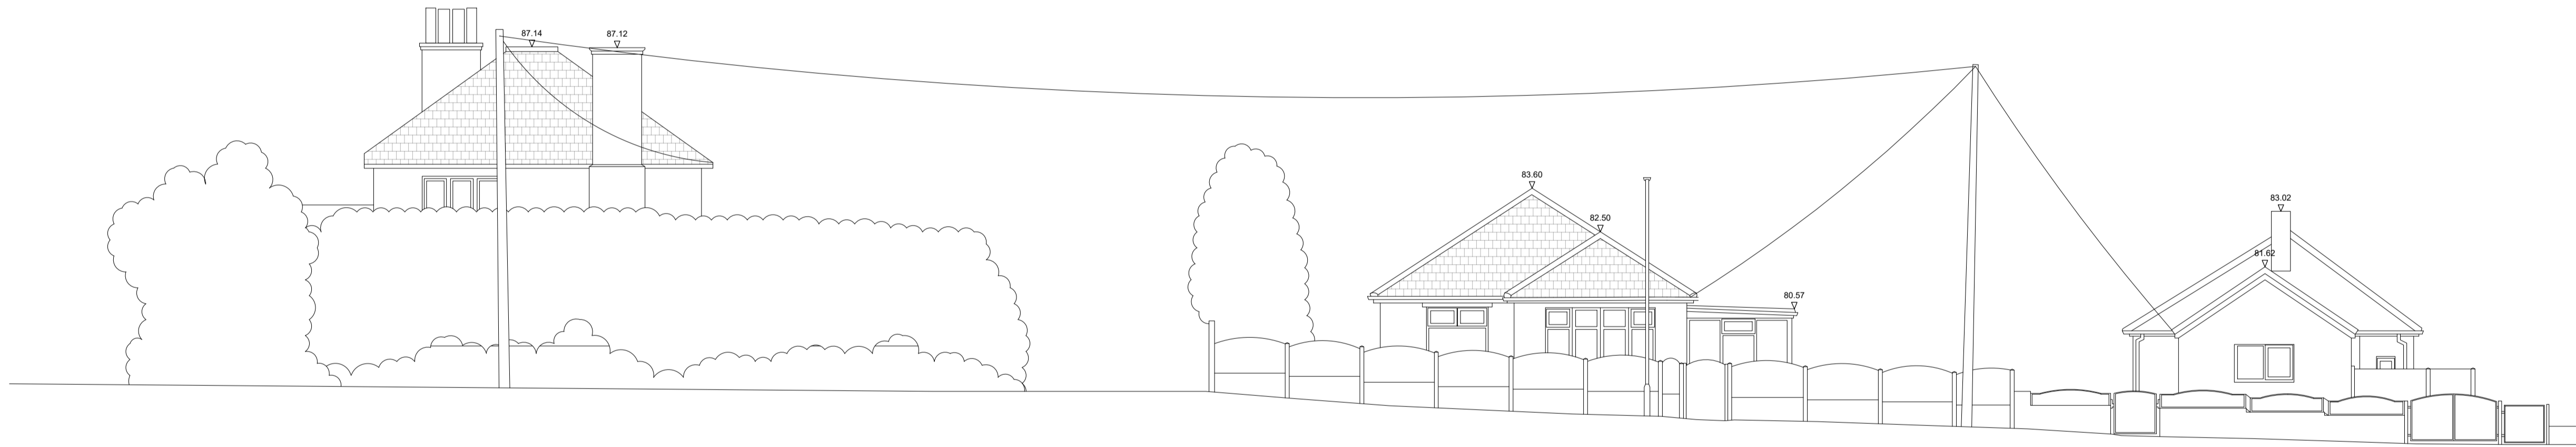

Street Scene
Datum: 75.00m

EXISTING STREET SCENE
SCALE 1:100

		OFFICE ONE, DRILL HALL, 11 EASTGATE, BARNSELEY, S70 2EU		Phone: 01226 208482 Email: info@whiteagus.co.uk Web: www.whiteagus.co.uk	
Project: PROPOSED SECOND FLOOR AT 1 OAKWOOD AVENUE, ROYSTON, BARNSELEY, S71 4EY			Client: GAVIN EATOCK		
Drawing Title: STREET SCENE			Date: DECEMBER 2025		Scale: 1:50 & 1:100 @ A1
			Ref: 25-075	Dwg. No. 02	Rev.
Date	Suffix	Description	Date	Suffix	Description