


EXISTING GROUND FLOOR PLAN



EXISTING FIRST FLOOR PLAN

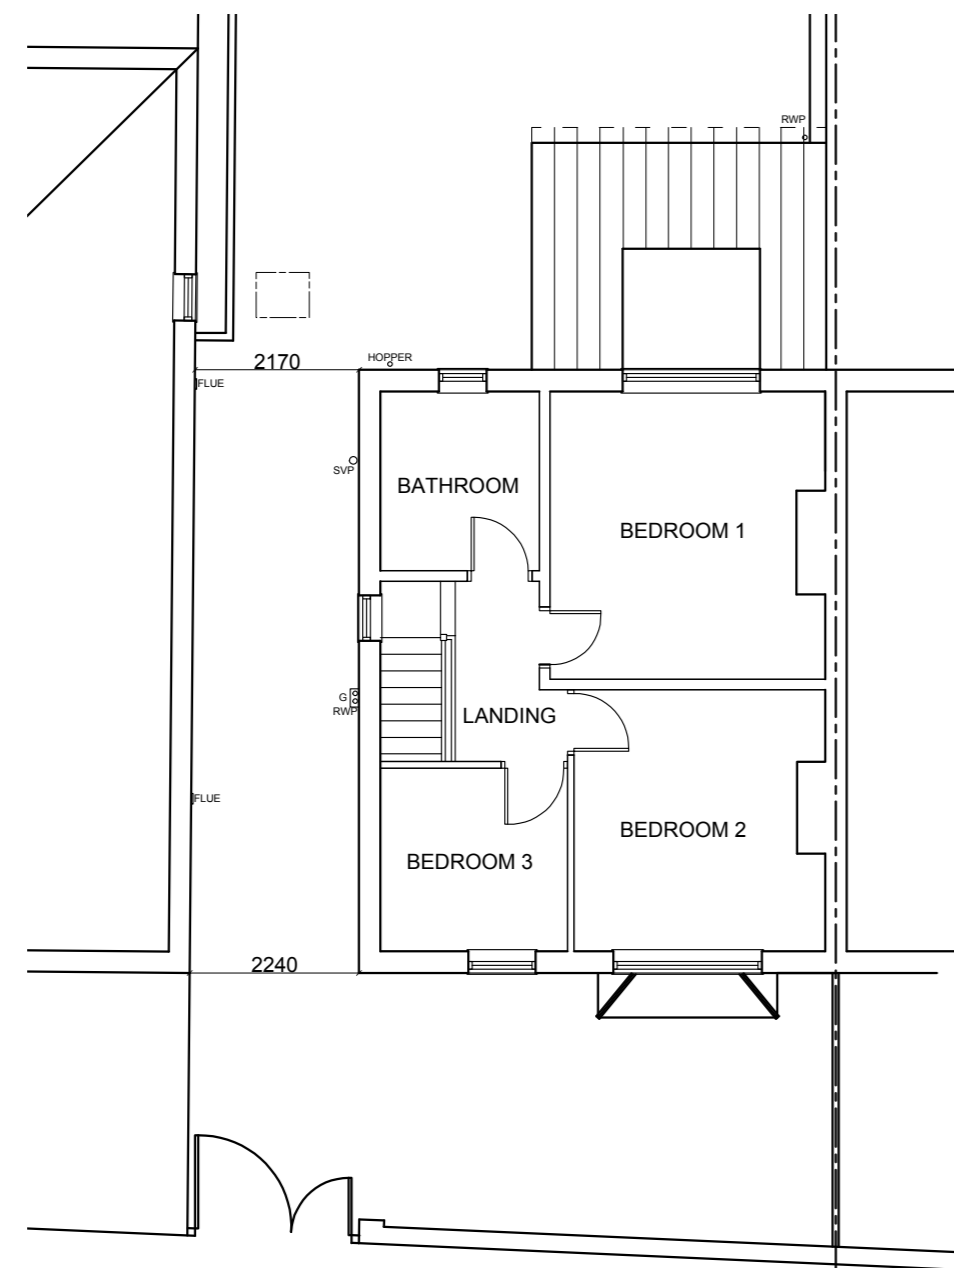

EXISTING FRONT ELEVATION



EXISTING REAR ELEVATION




EXISTING SIDE ELEVATION




PROPOSED FRONT ELEVATION




PROPOSED REAR ELEVATION

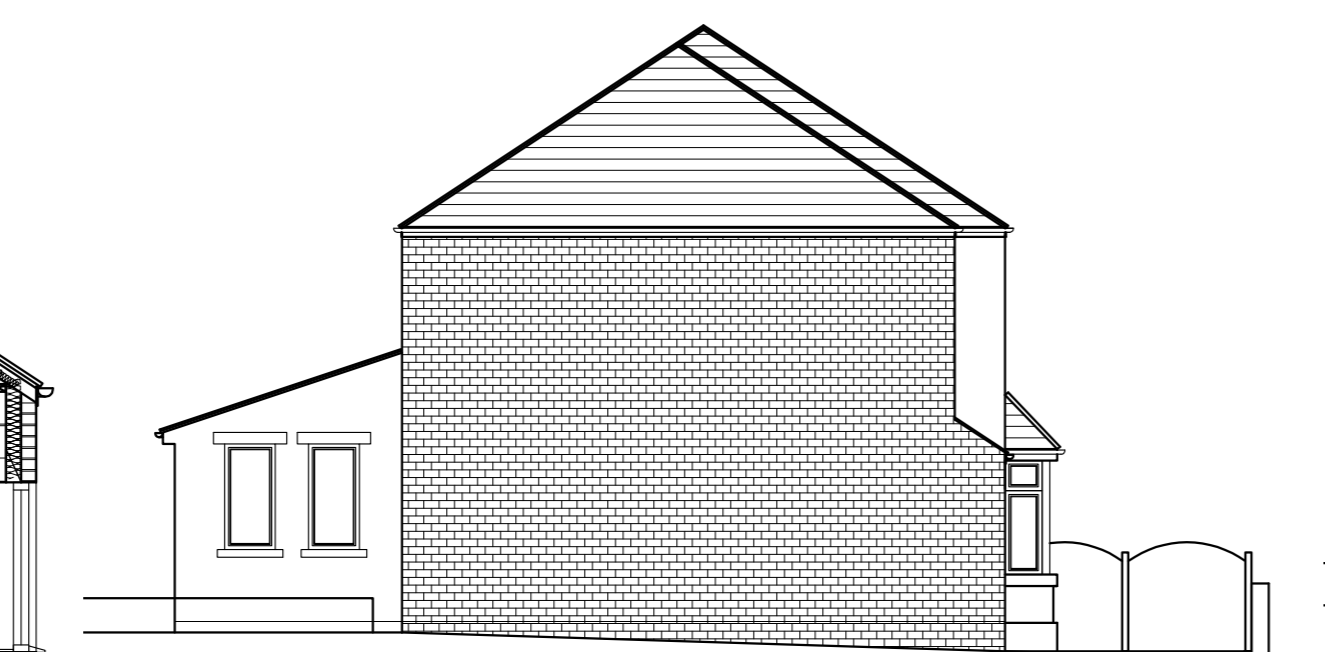


PROPOSED SIDE ELEVATION

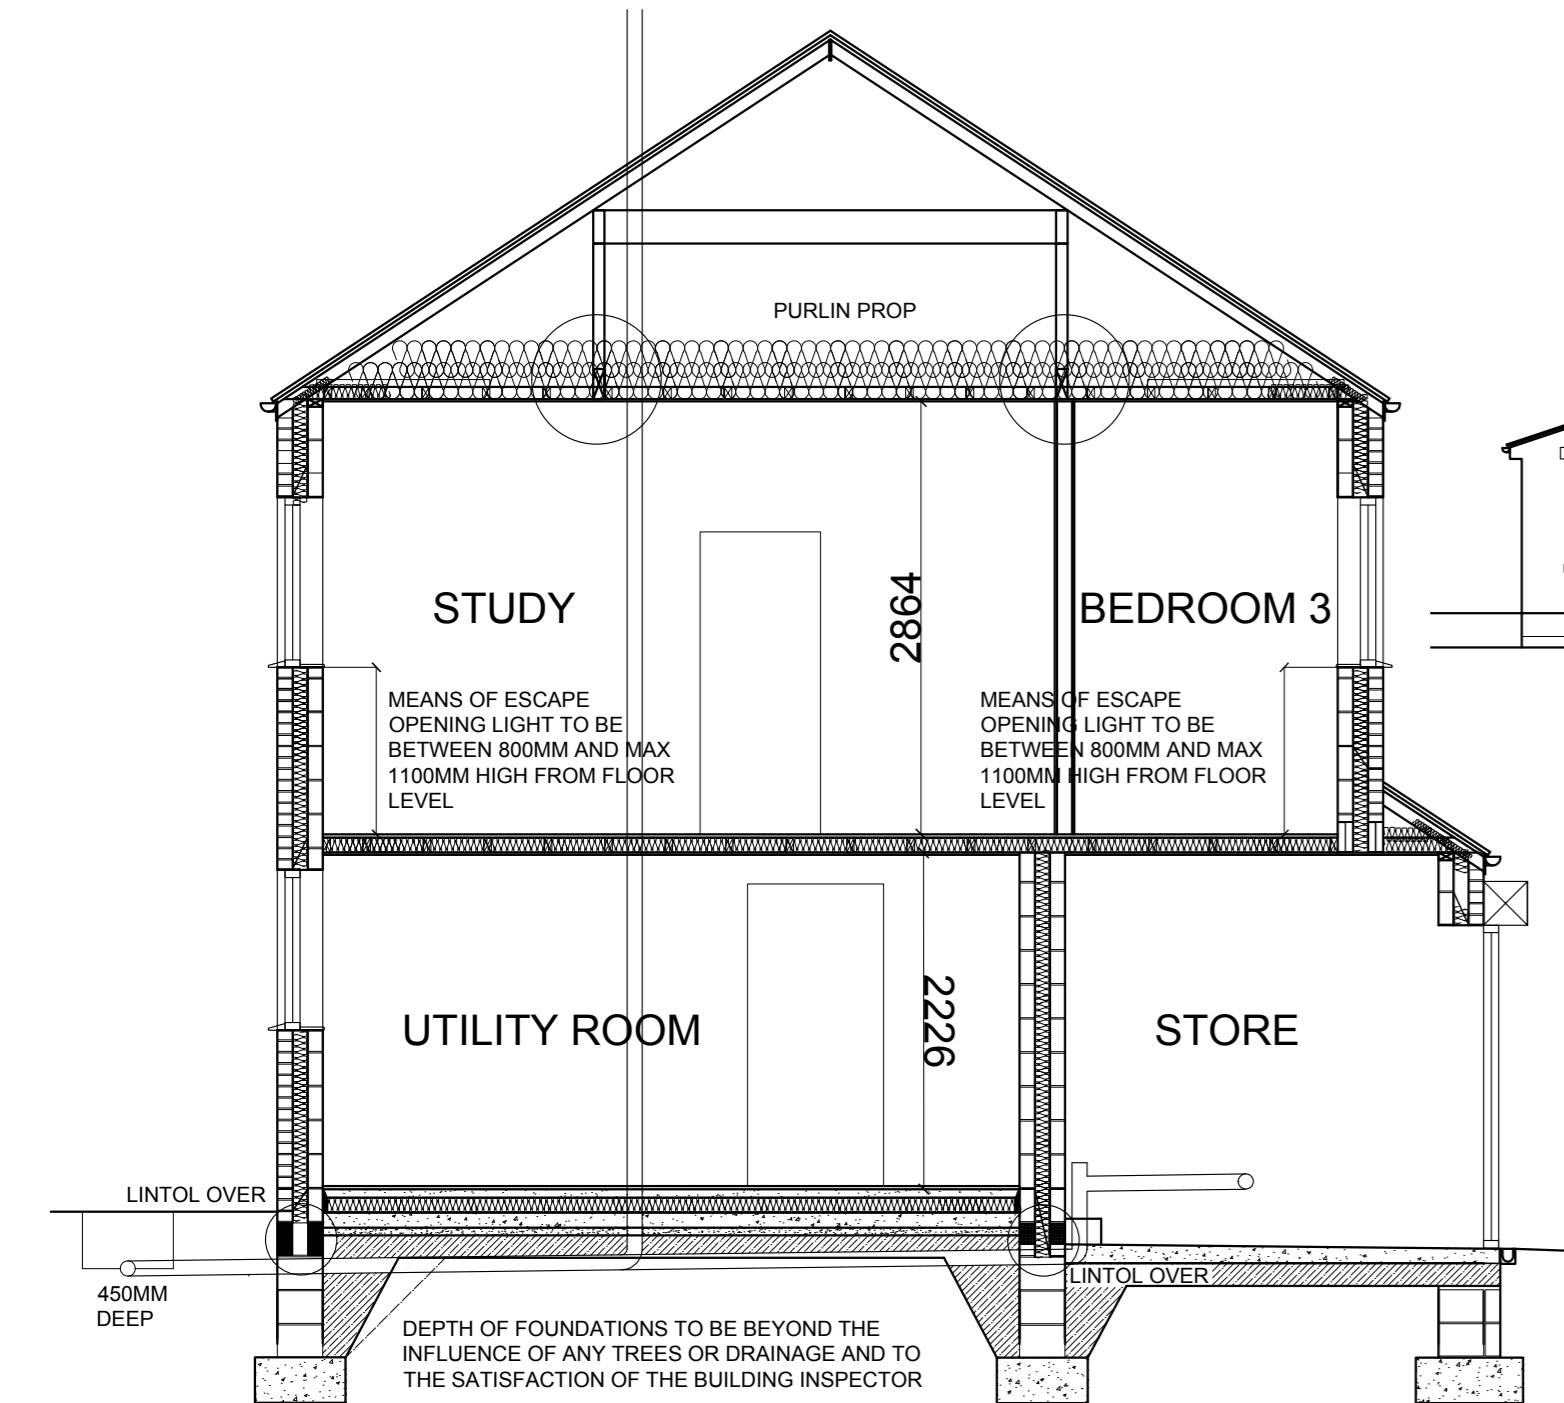

PROPOSED SECTION A-A

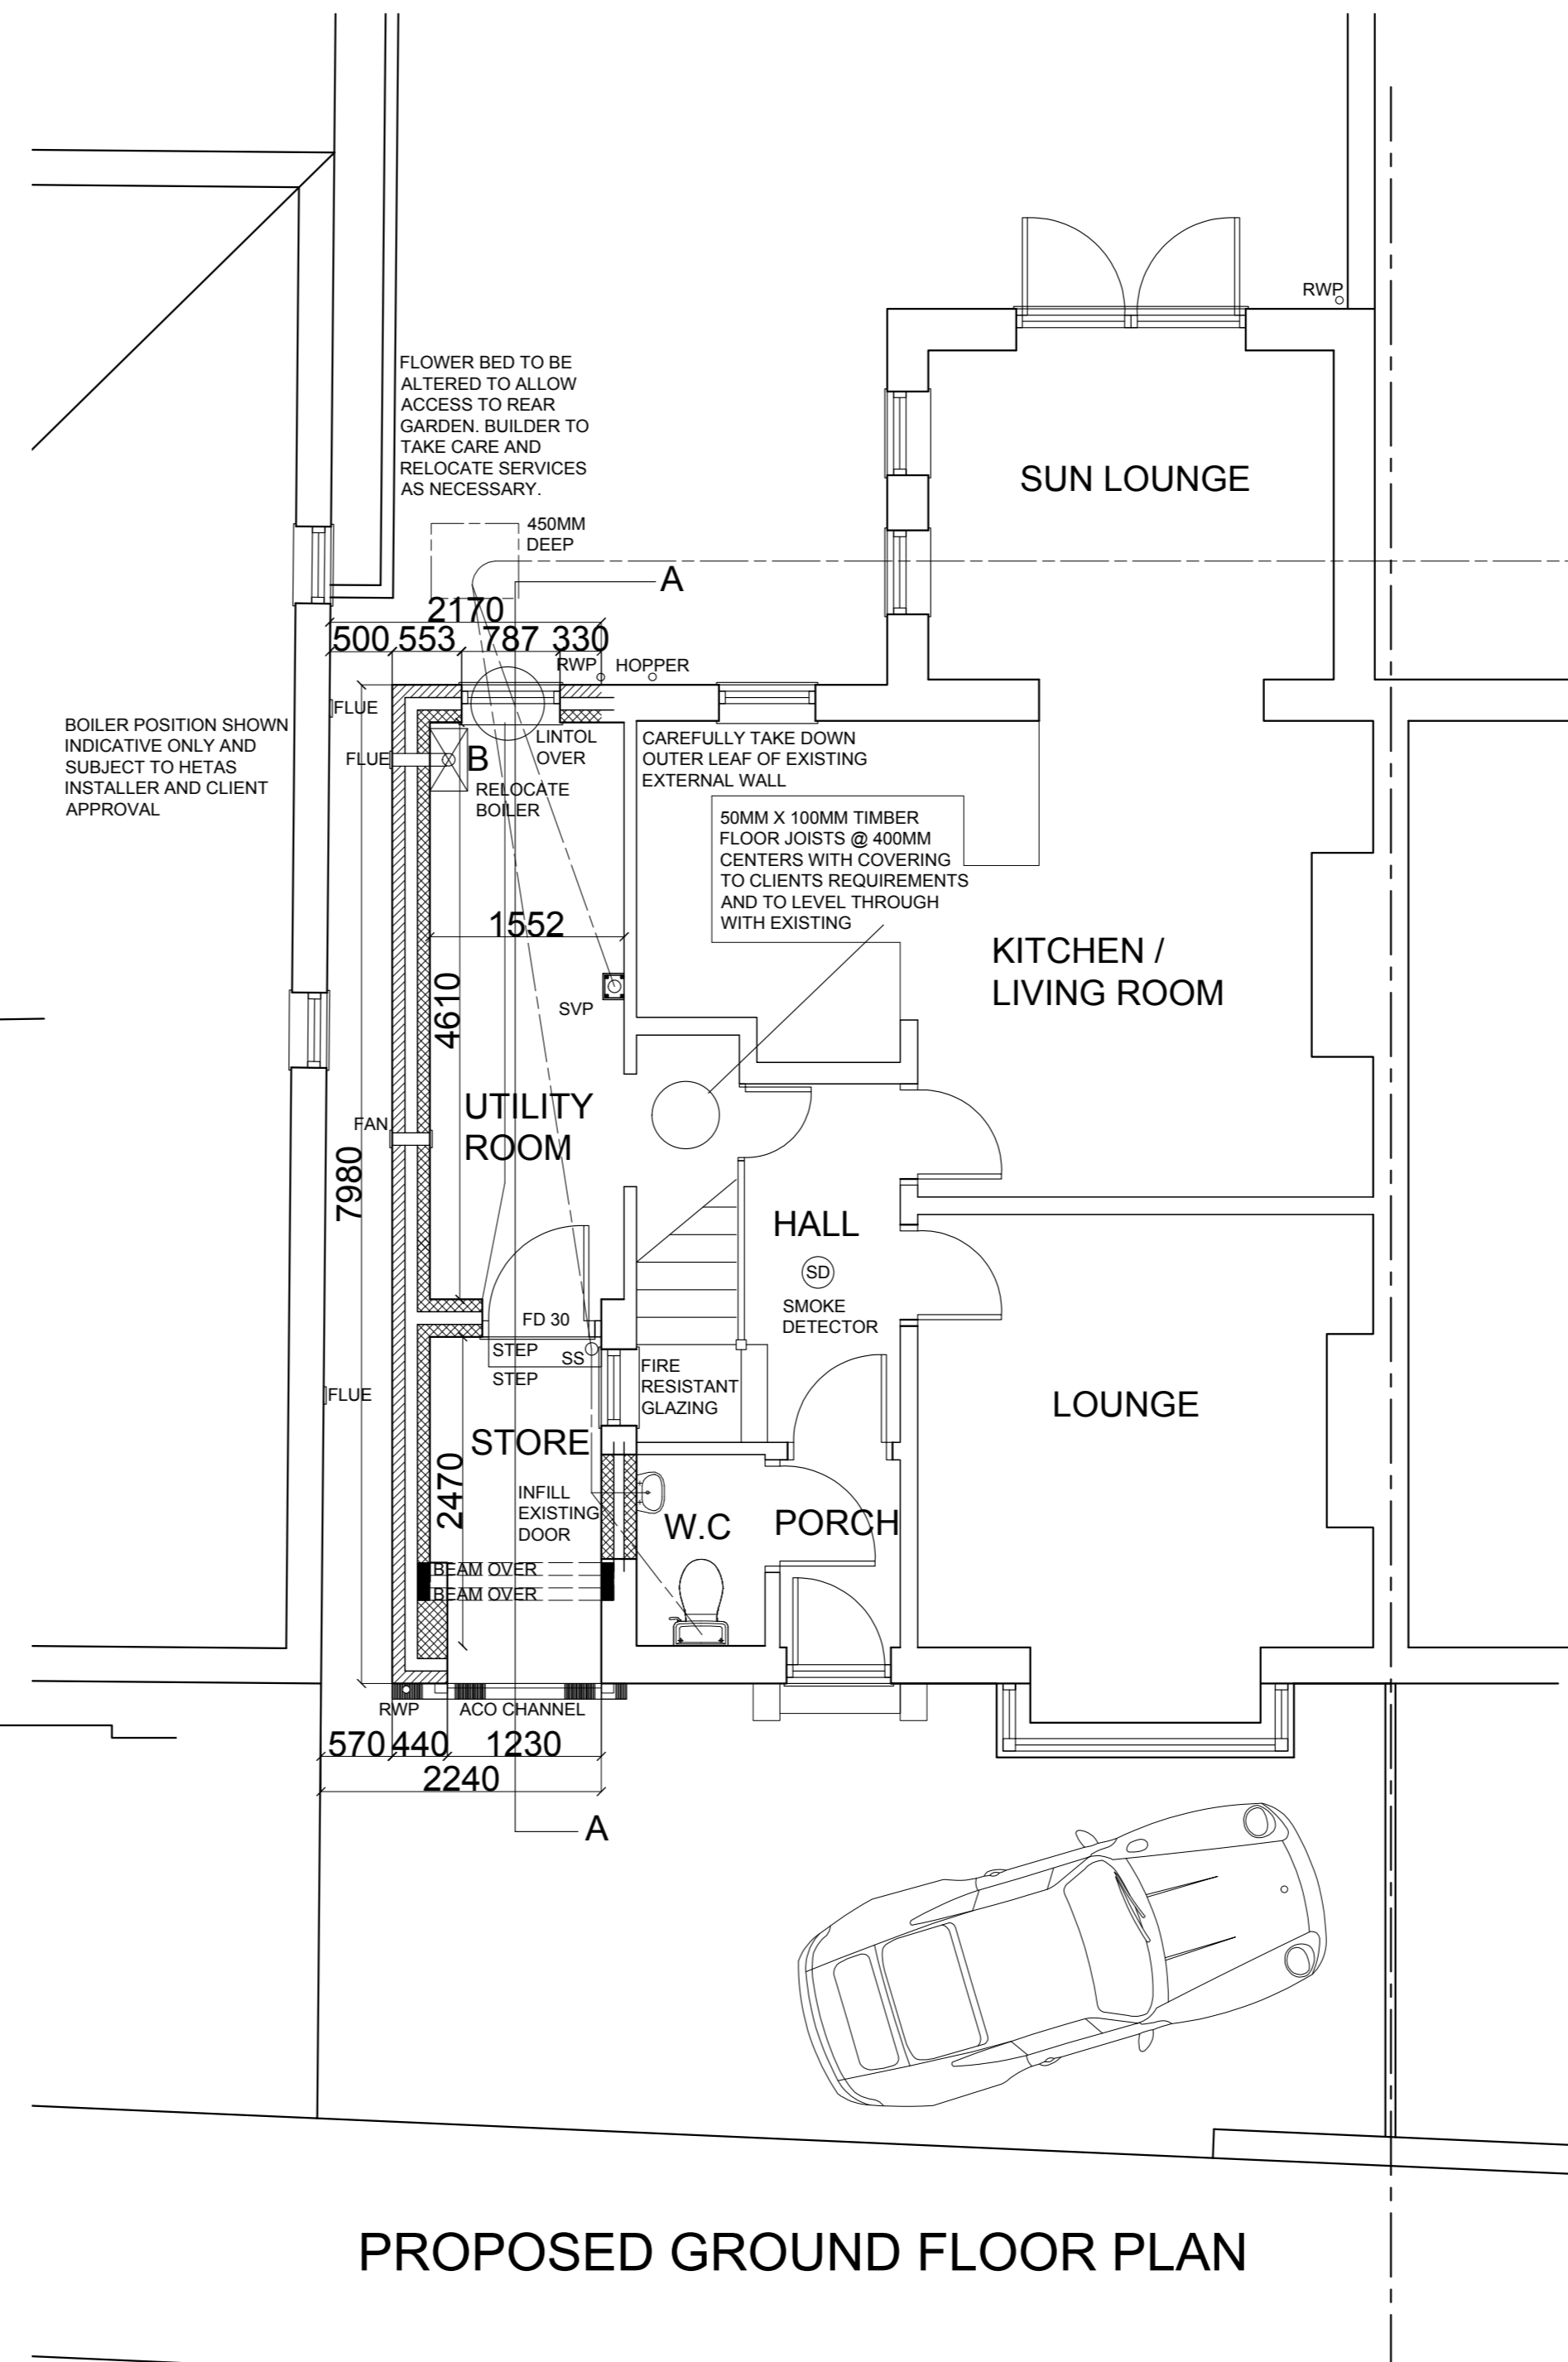

PROPOSED GROUND FLOOR PLAN

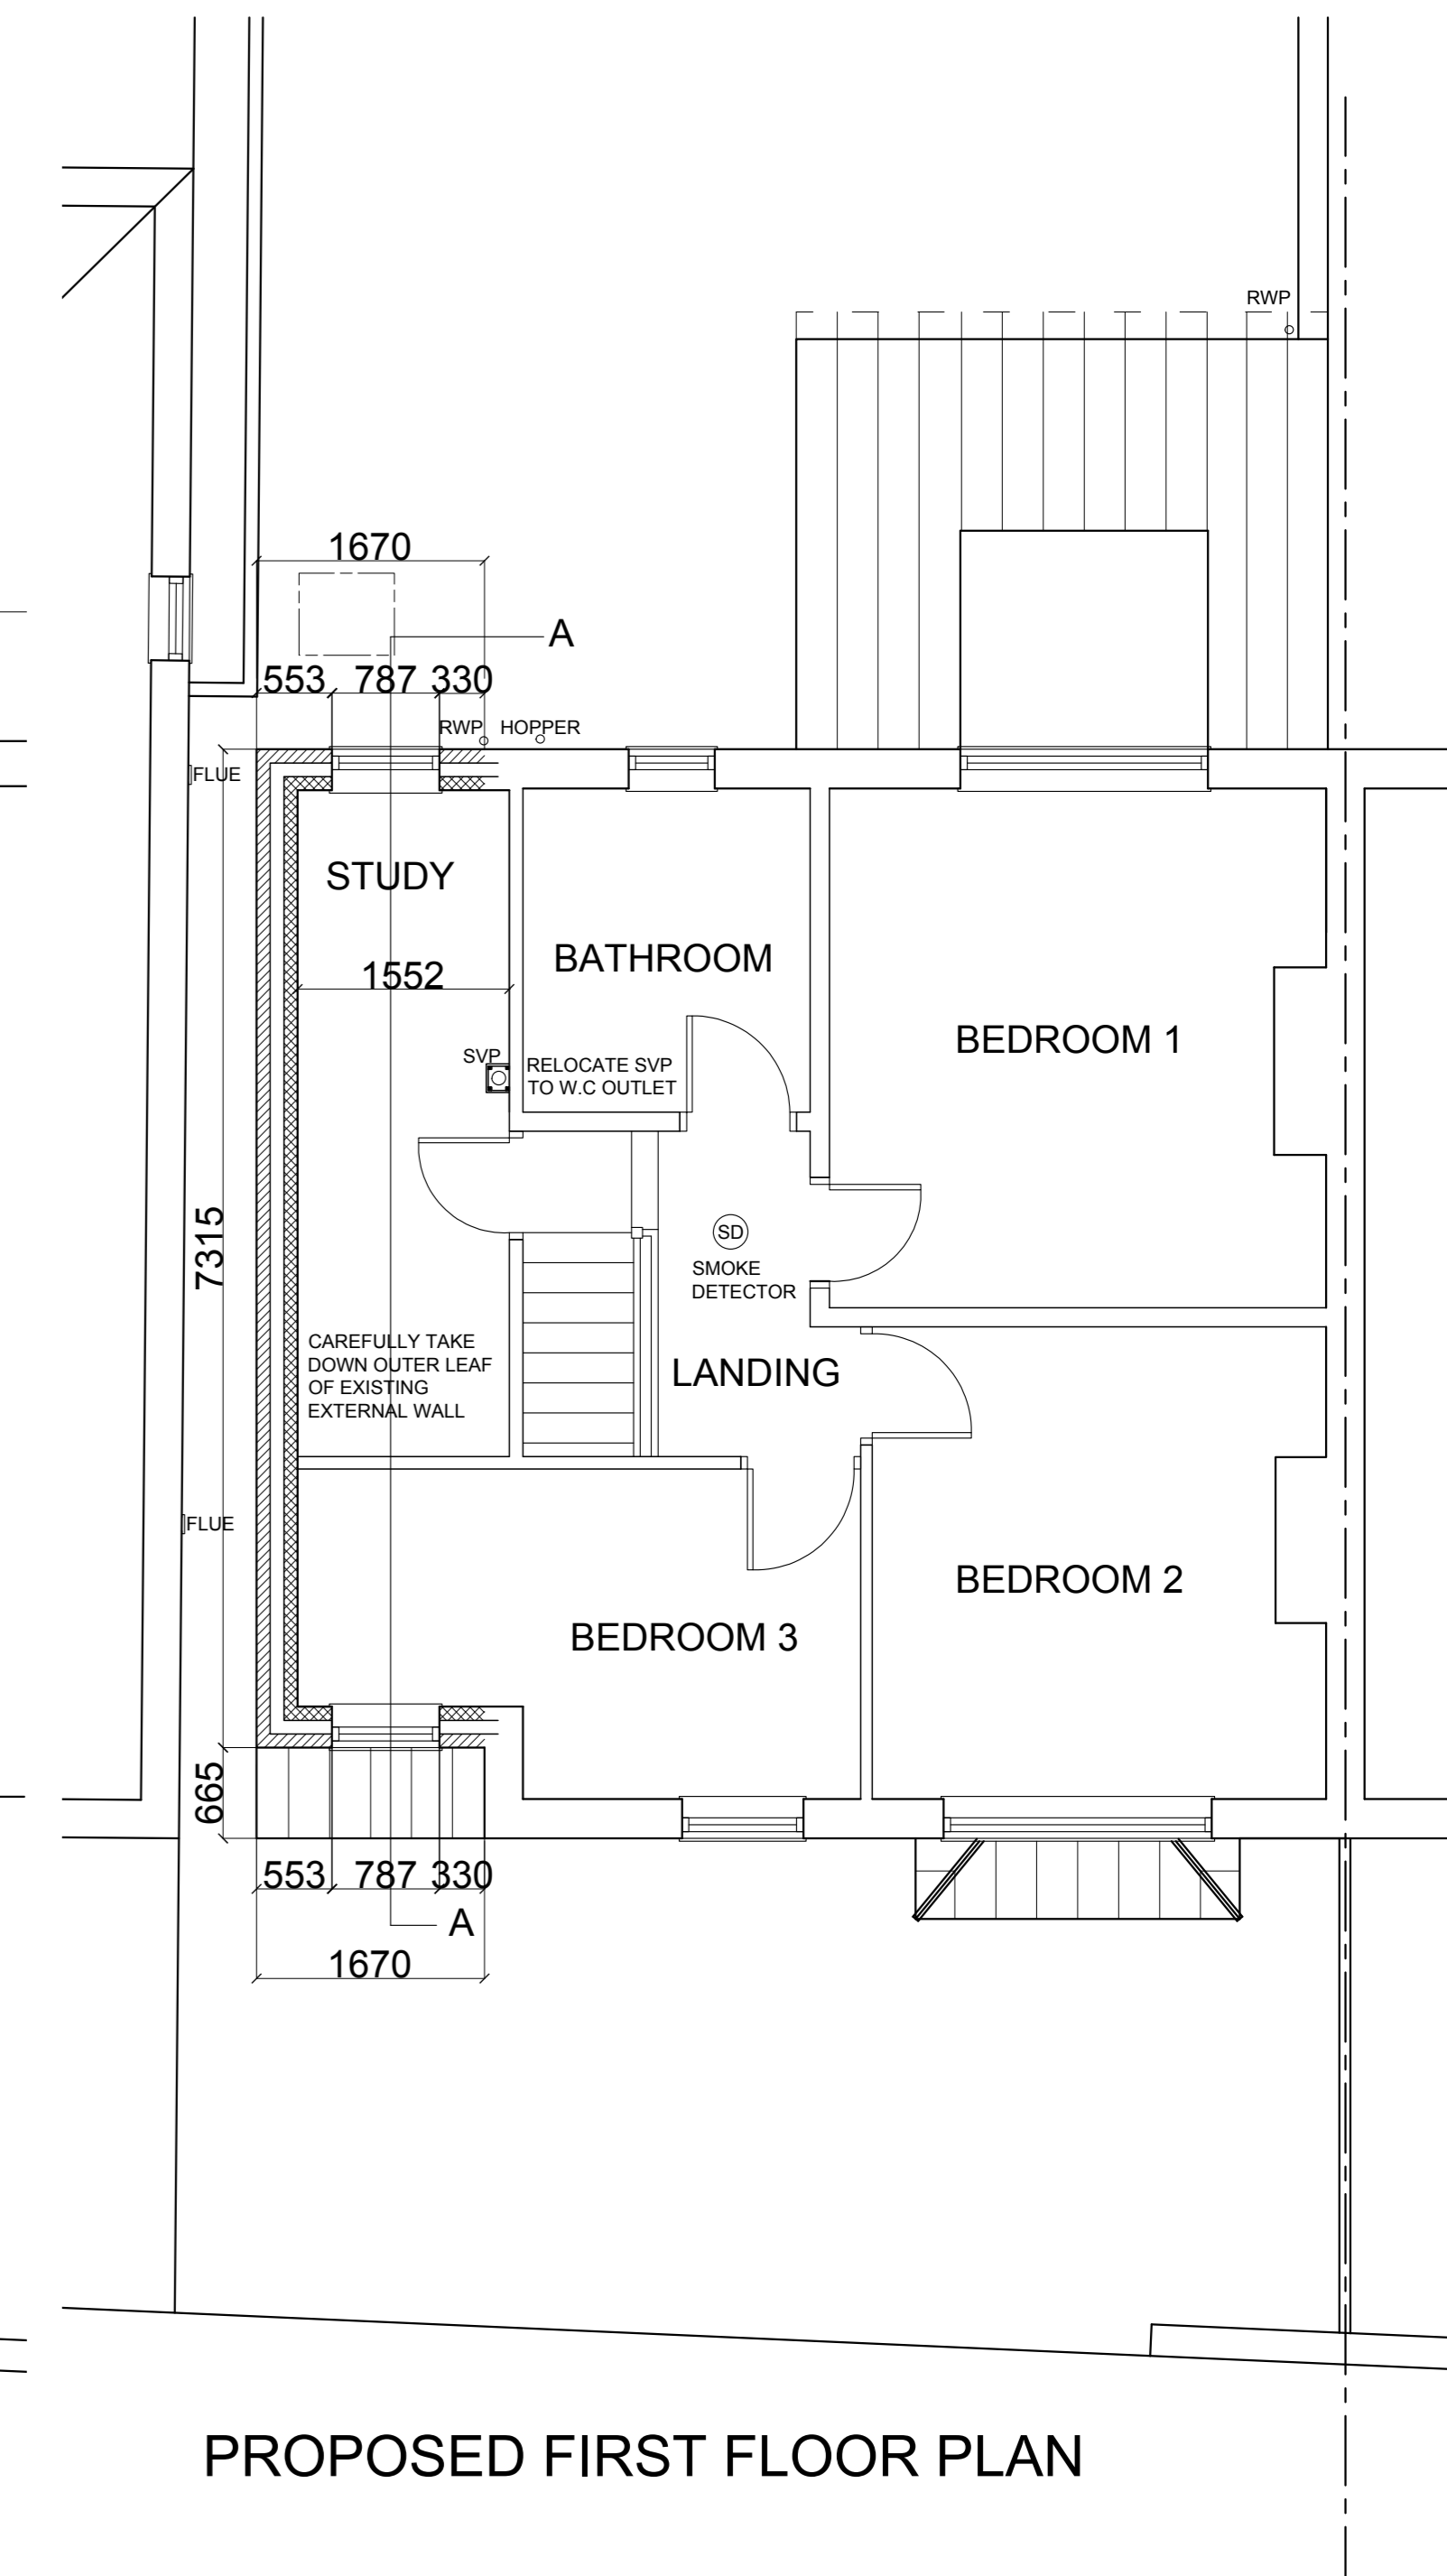

PROPOSED FIRST FLOOR PLAN