



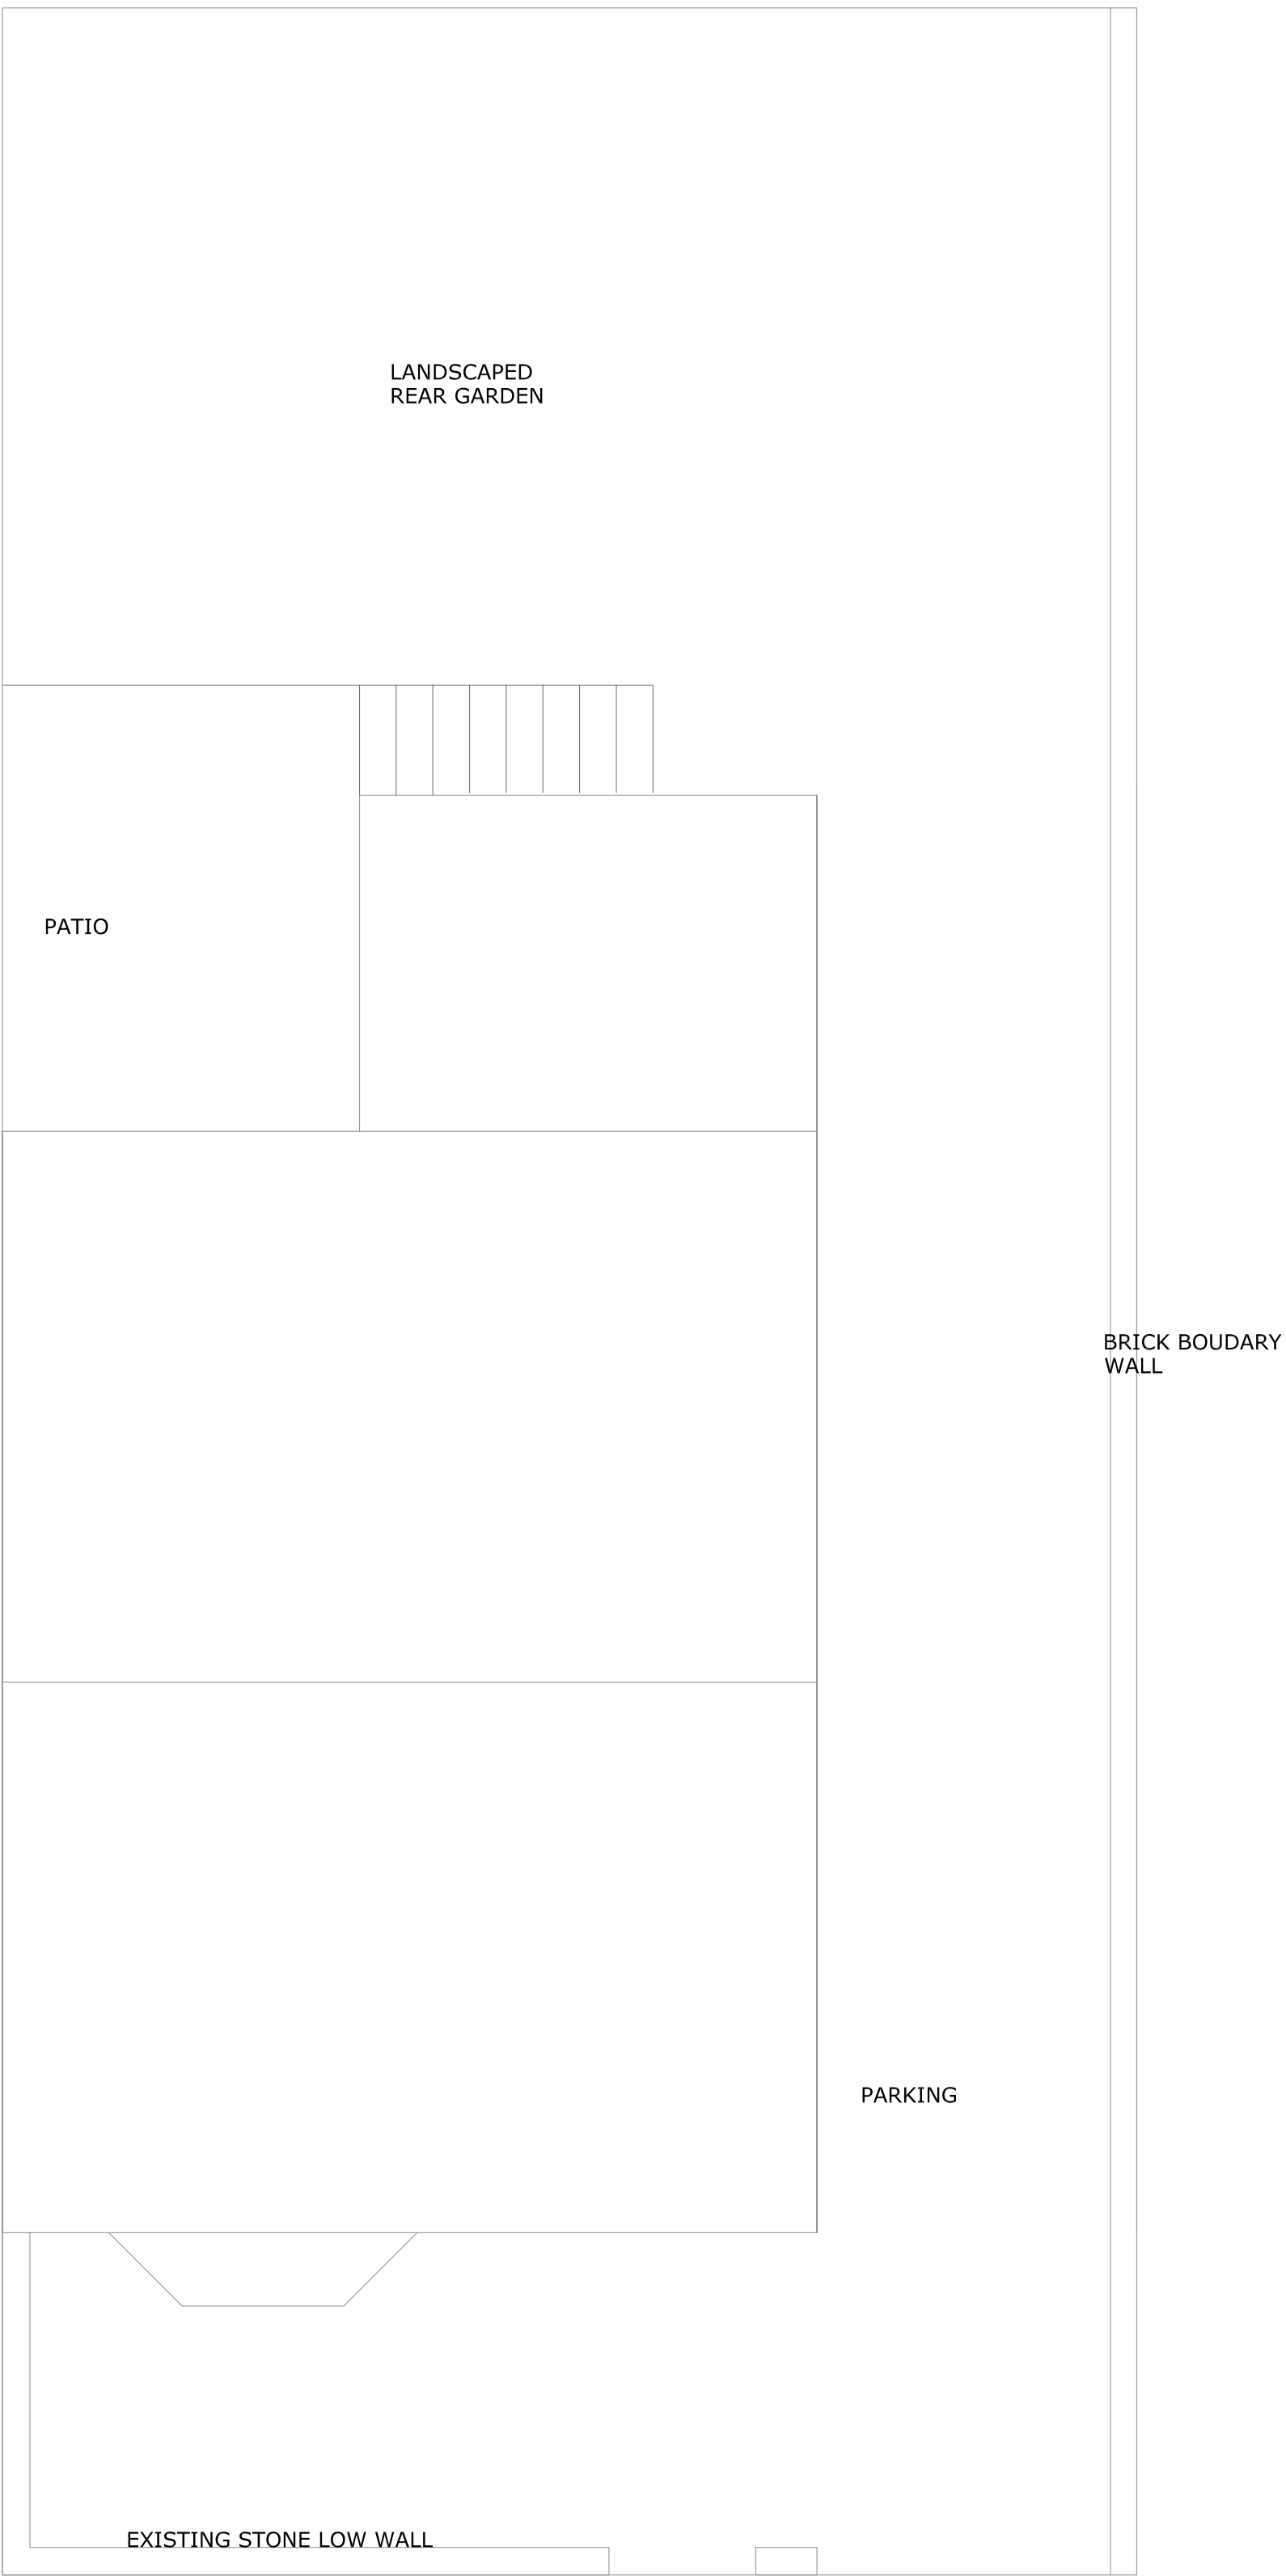

EXISTING SITE LAYOUT

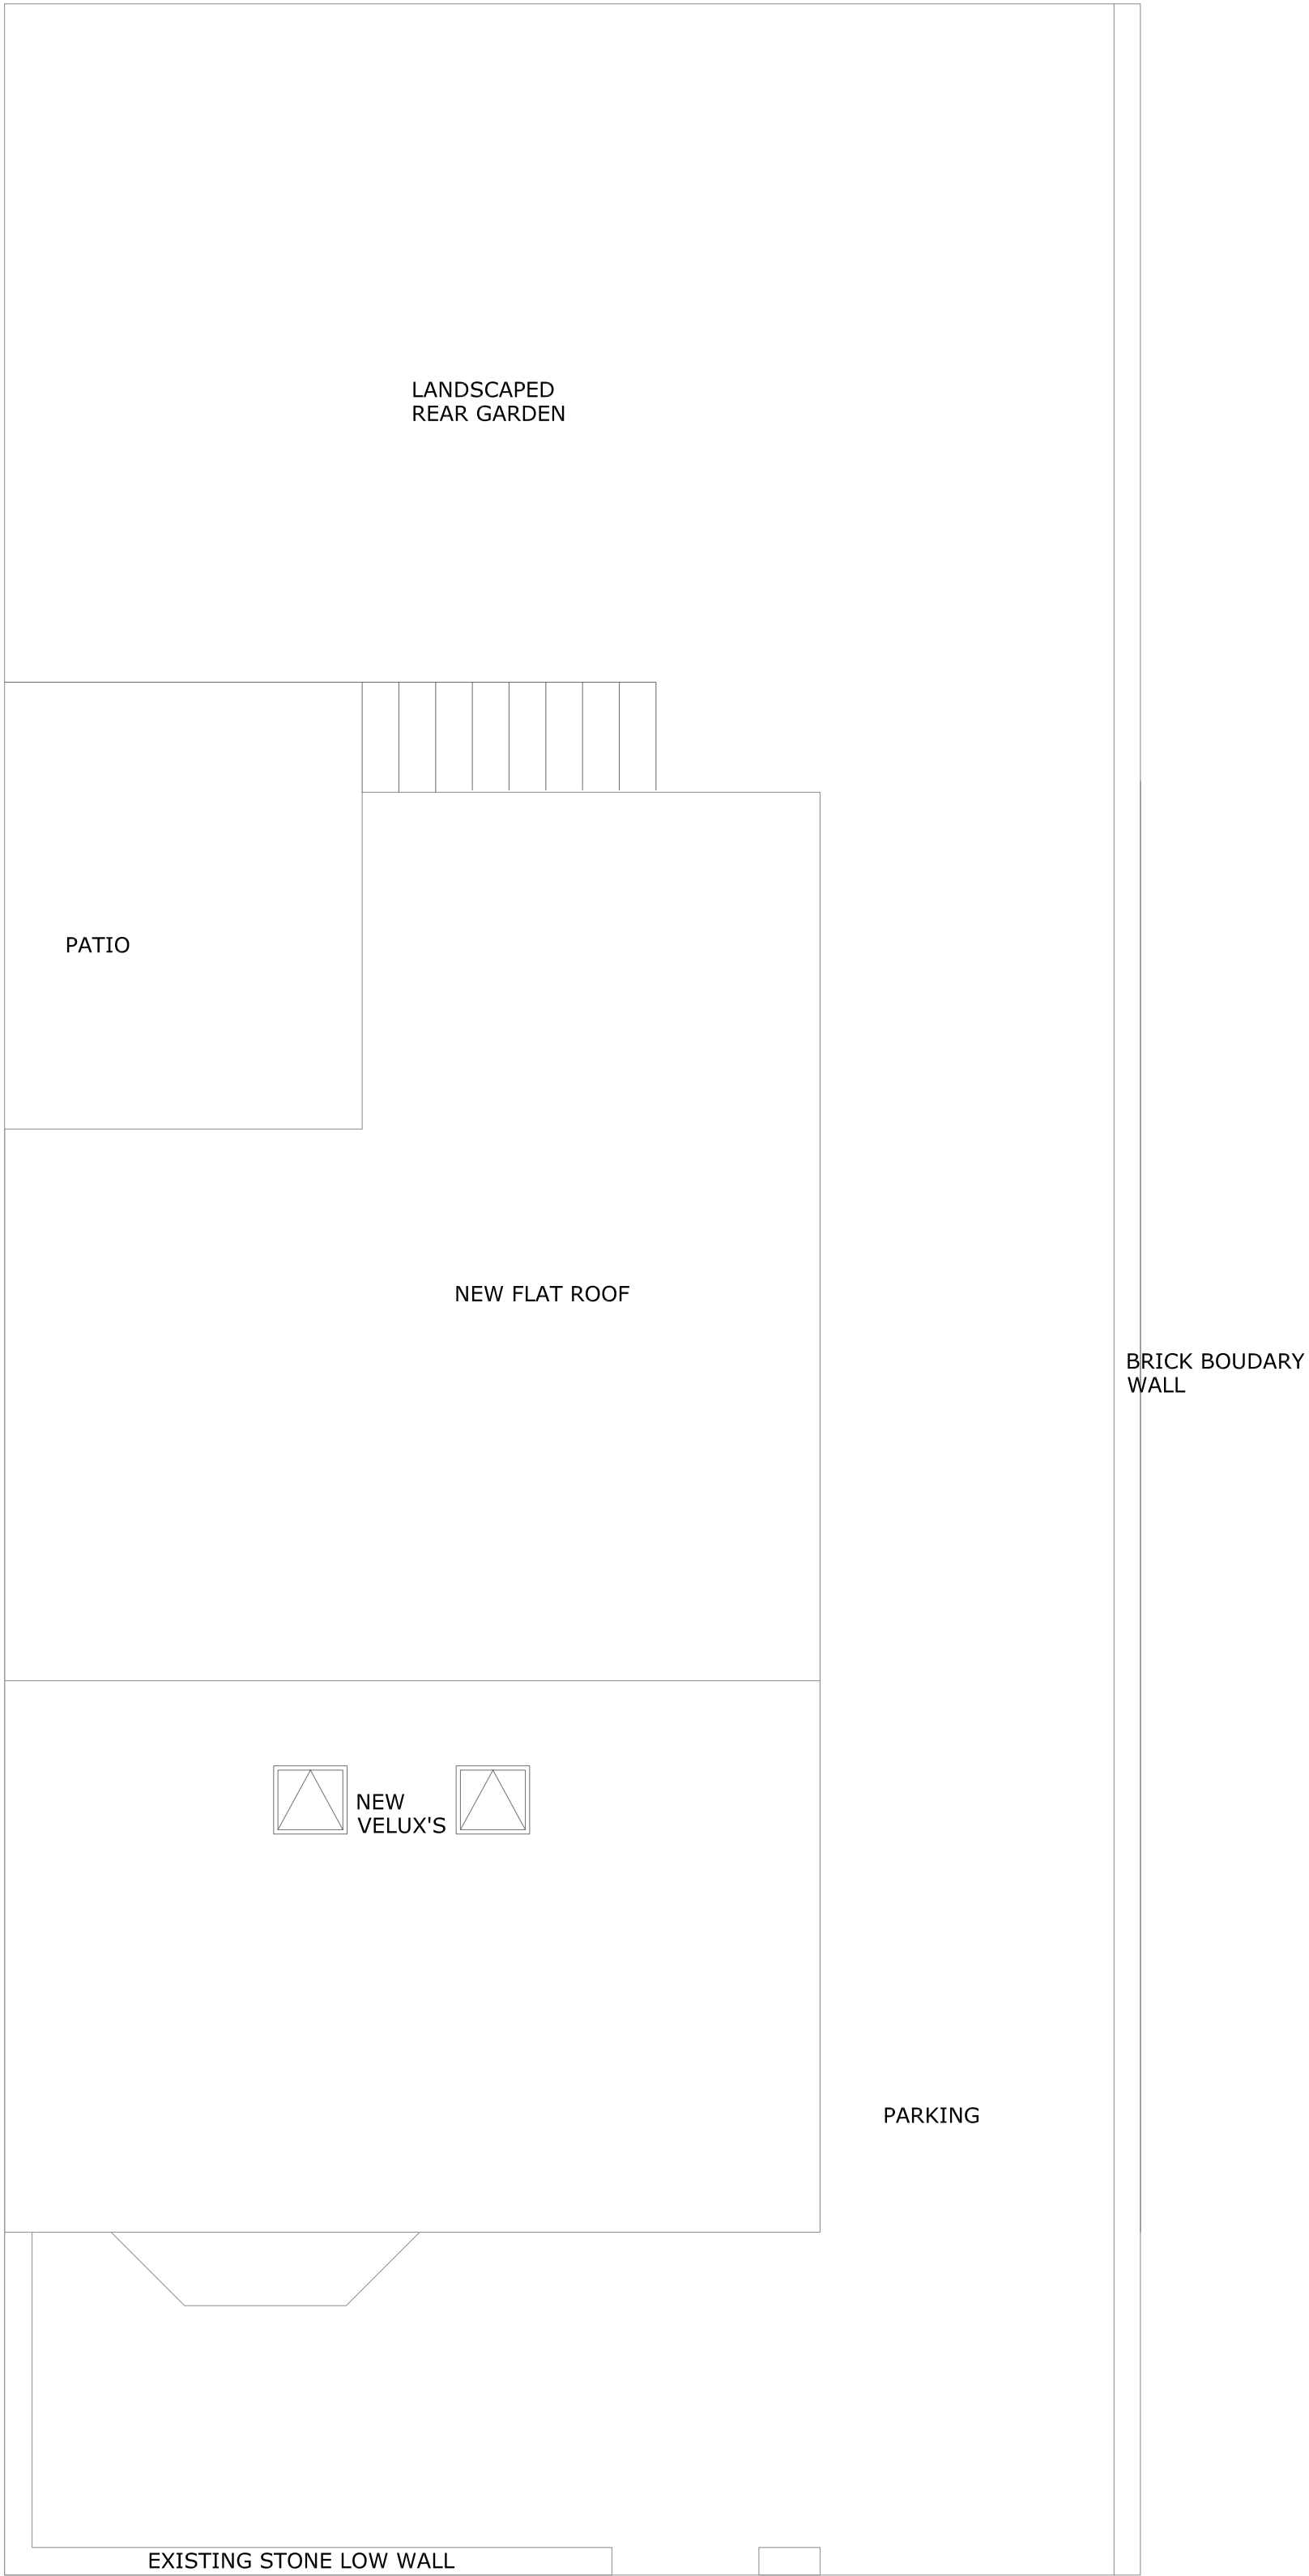

EXISTING SITE LAYOUT

SITE	
62 BARNSELEY ROAD, WOMBWELL, S73 8DJ	
WORKS	
PROPOSED LOFT CONVERSION AND REAR EXTENSION	
CLIENT	
MR & MRS J FALLIS	
DRAWING TITLE	
SITE LAYOUT	
DRAWING NO.	SCALE
43/00	1:100
DATE	REVISION
05.04.2021	/