

Darton Lane, Darton

The copyright of this drawing is held by Duchy Homes Limited and no reproduction is allowed without prior permission.

NOTES:




Plot 9 - Edworth Plot 10 - Edworth Plot 11 - Alderney Plot 12 - Alderney Plot 13 - Alderney Plot 14 - Thornbury (detached) Plot 15 - Calverley Plot 16 - Calverley Plot 17 - Calverley Plot 18 - Special Plot 19 - Special

STREET SCENE A-A @ 1:200



Plot 1 - Alderney Plot 2 - Edworth Plot 3 - Thornbury (detached) Plot 4 - Harwood

STREET SCENE B-B @ 1:100

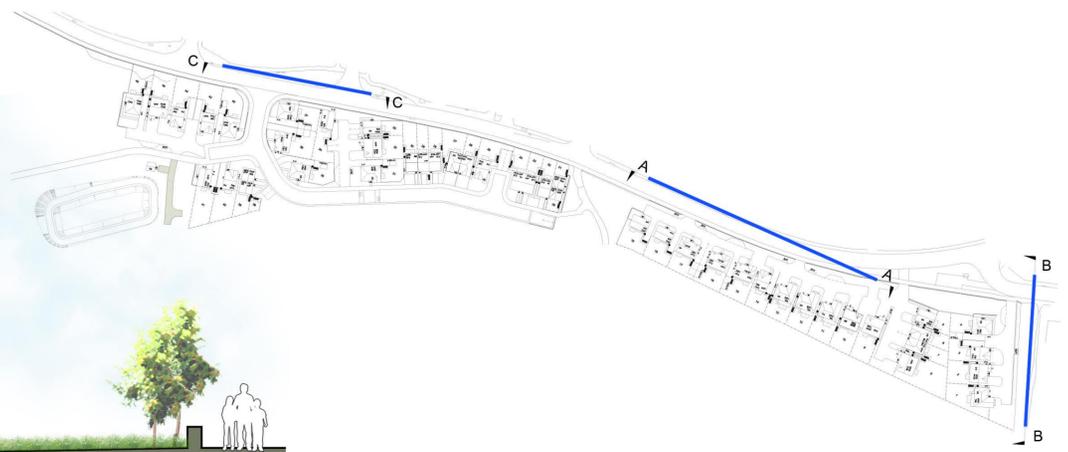

STREET SCENE KEY



Plot 33 - Wentworth Plot 34 - Wentworth Plot 37 - Harwood

STREET SCENE C-C @ 1:100

Rev	Date	Amendment	By
B	23.02.23	Updated to latest house type elevations	TS
A	09.02.23	Updated to latest revision of planning layout	TS


 Duchy Homes Ltd.
 3125 Century Way, Thorpe Park, Leeds, LS15 8ZB.

DEVELOPMENT:
**Darton Lane
 Darton**

TITLE:
Proposed street scenes

DATE: 12.10.22 SCALE: 1:100/200 @ A1 DRAWN: STEN

DRAWING NO: 2239.04 REV: B