




SCALE 1-100

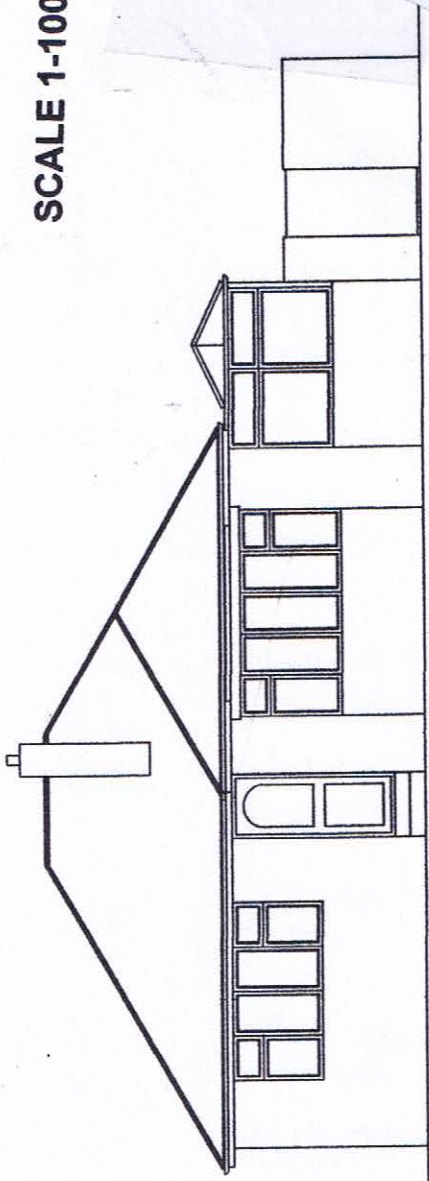


EXISTING FRONT

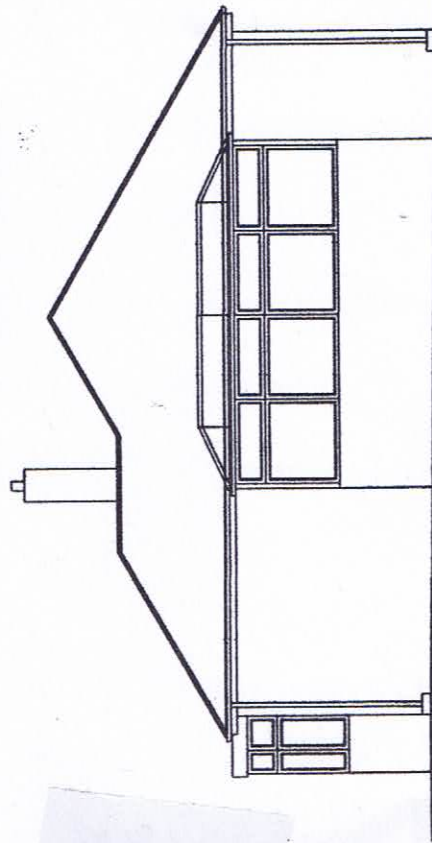


EXISTING SIDE

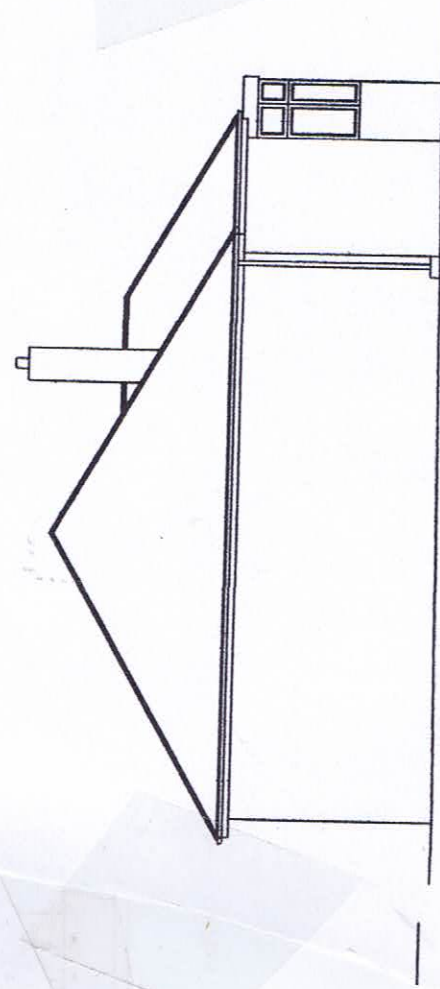

EXISTING SIDE

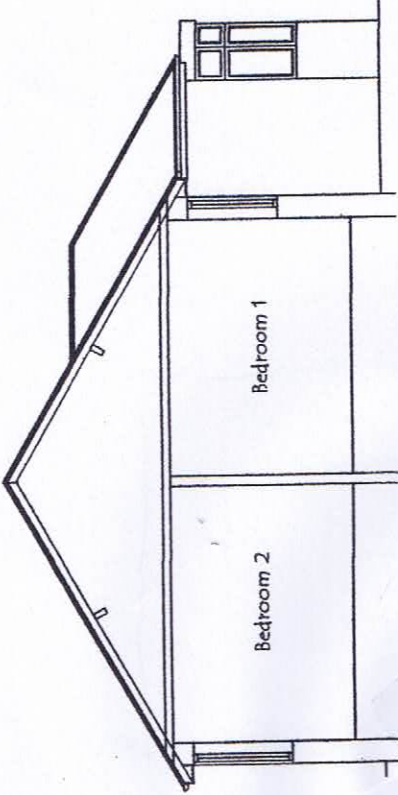


EXISTING SECTION AA

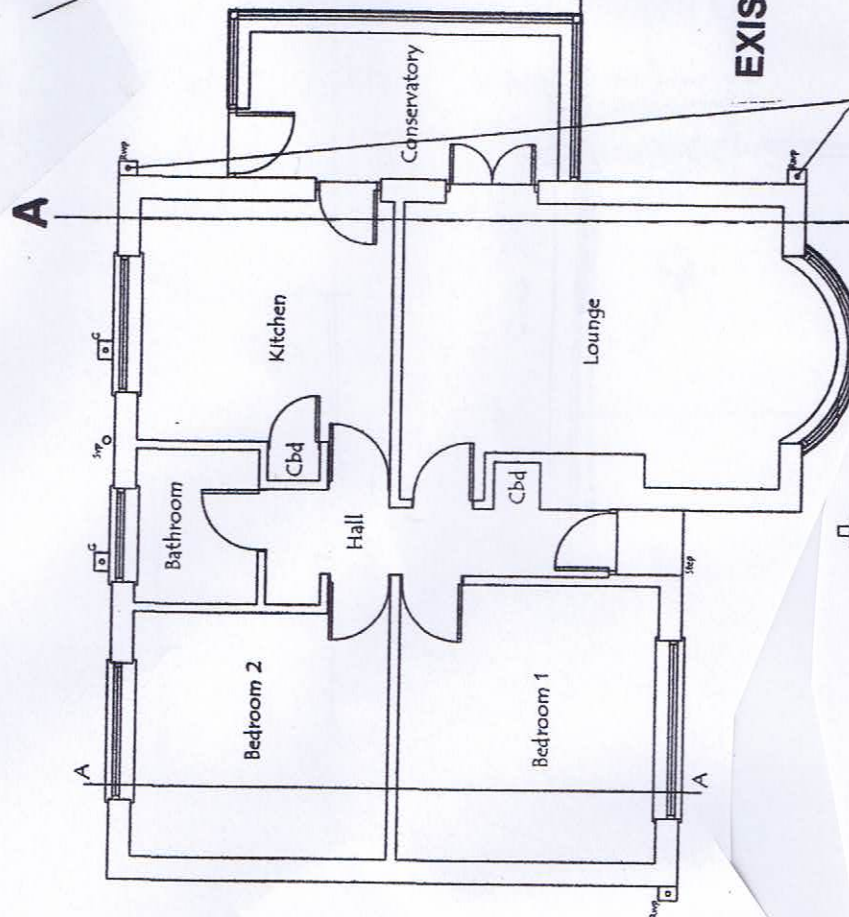



EXISTING GROUND FLOOR

EXISTING PLAN
AND ELEVATIONS.
75 THURSTONE RD
PENISTONE

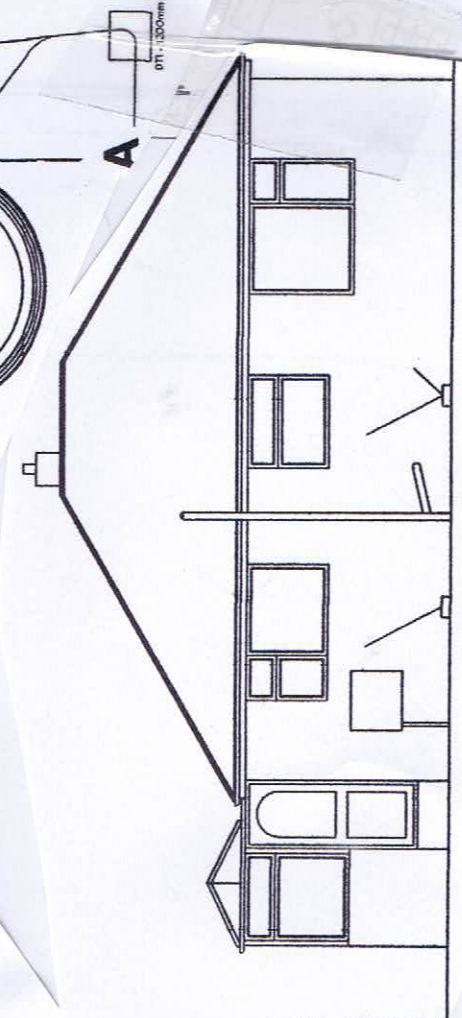


EXISTING REAR

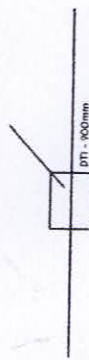


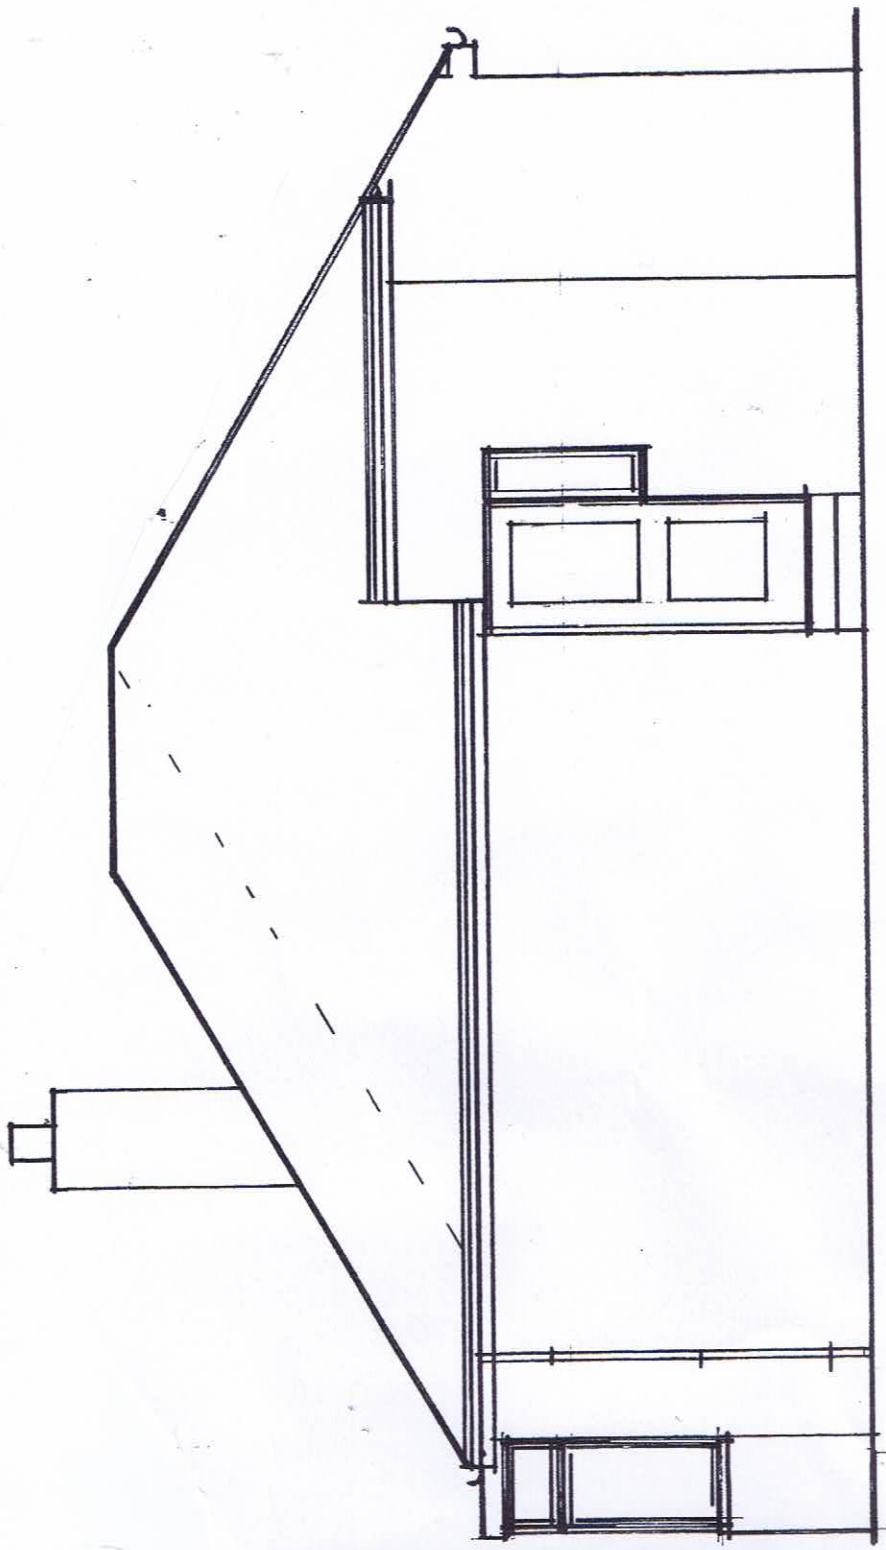


PROPOSED SIDE

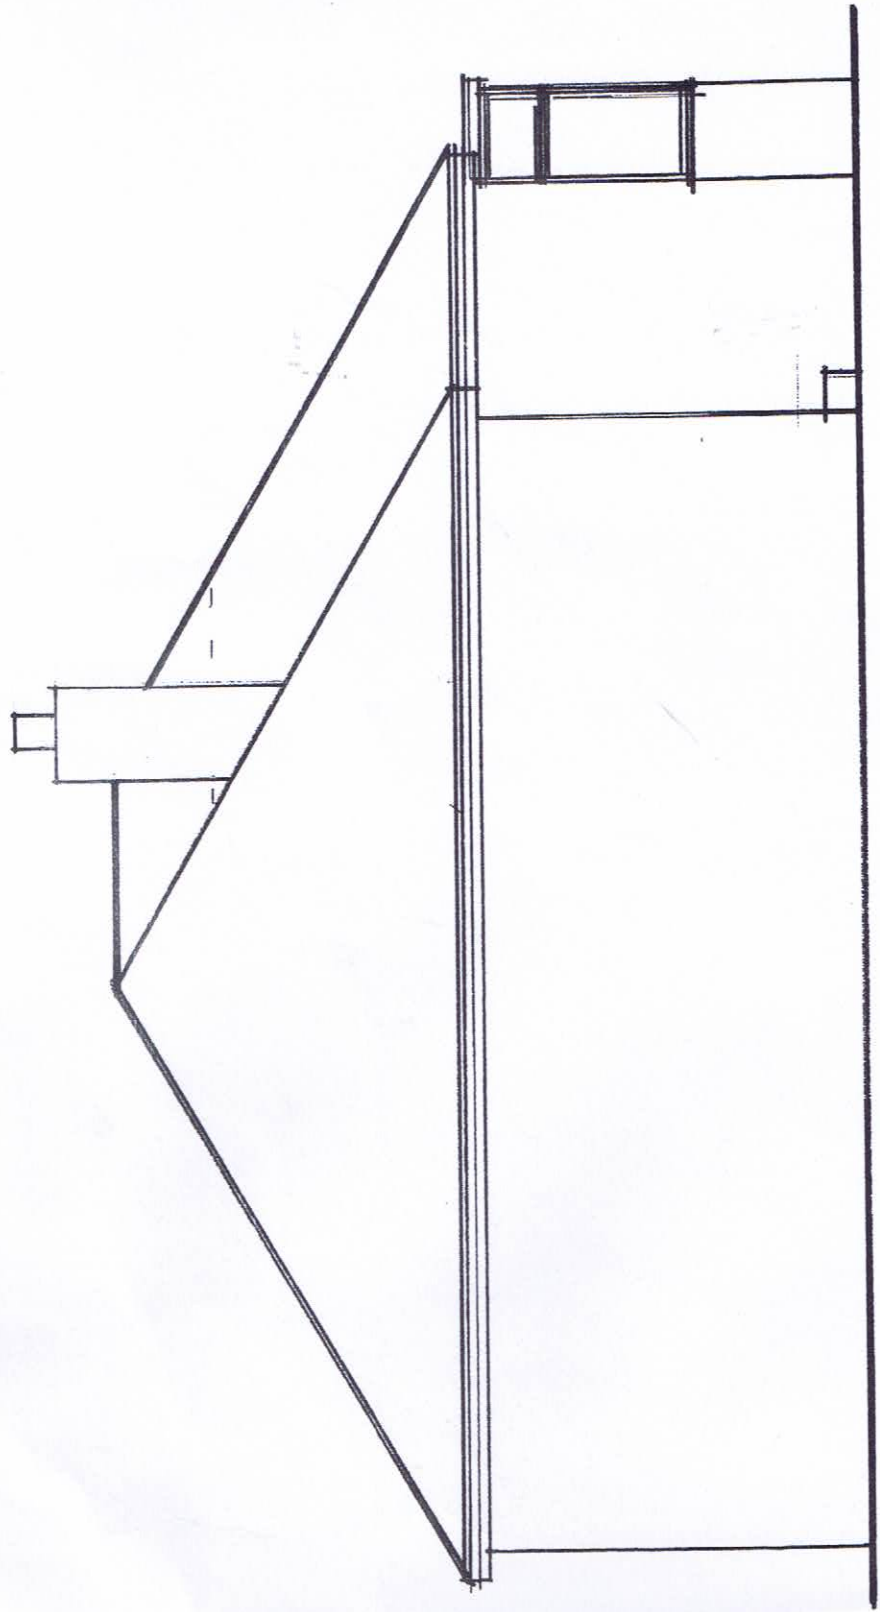


PROPOSED SIDE

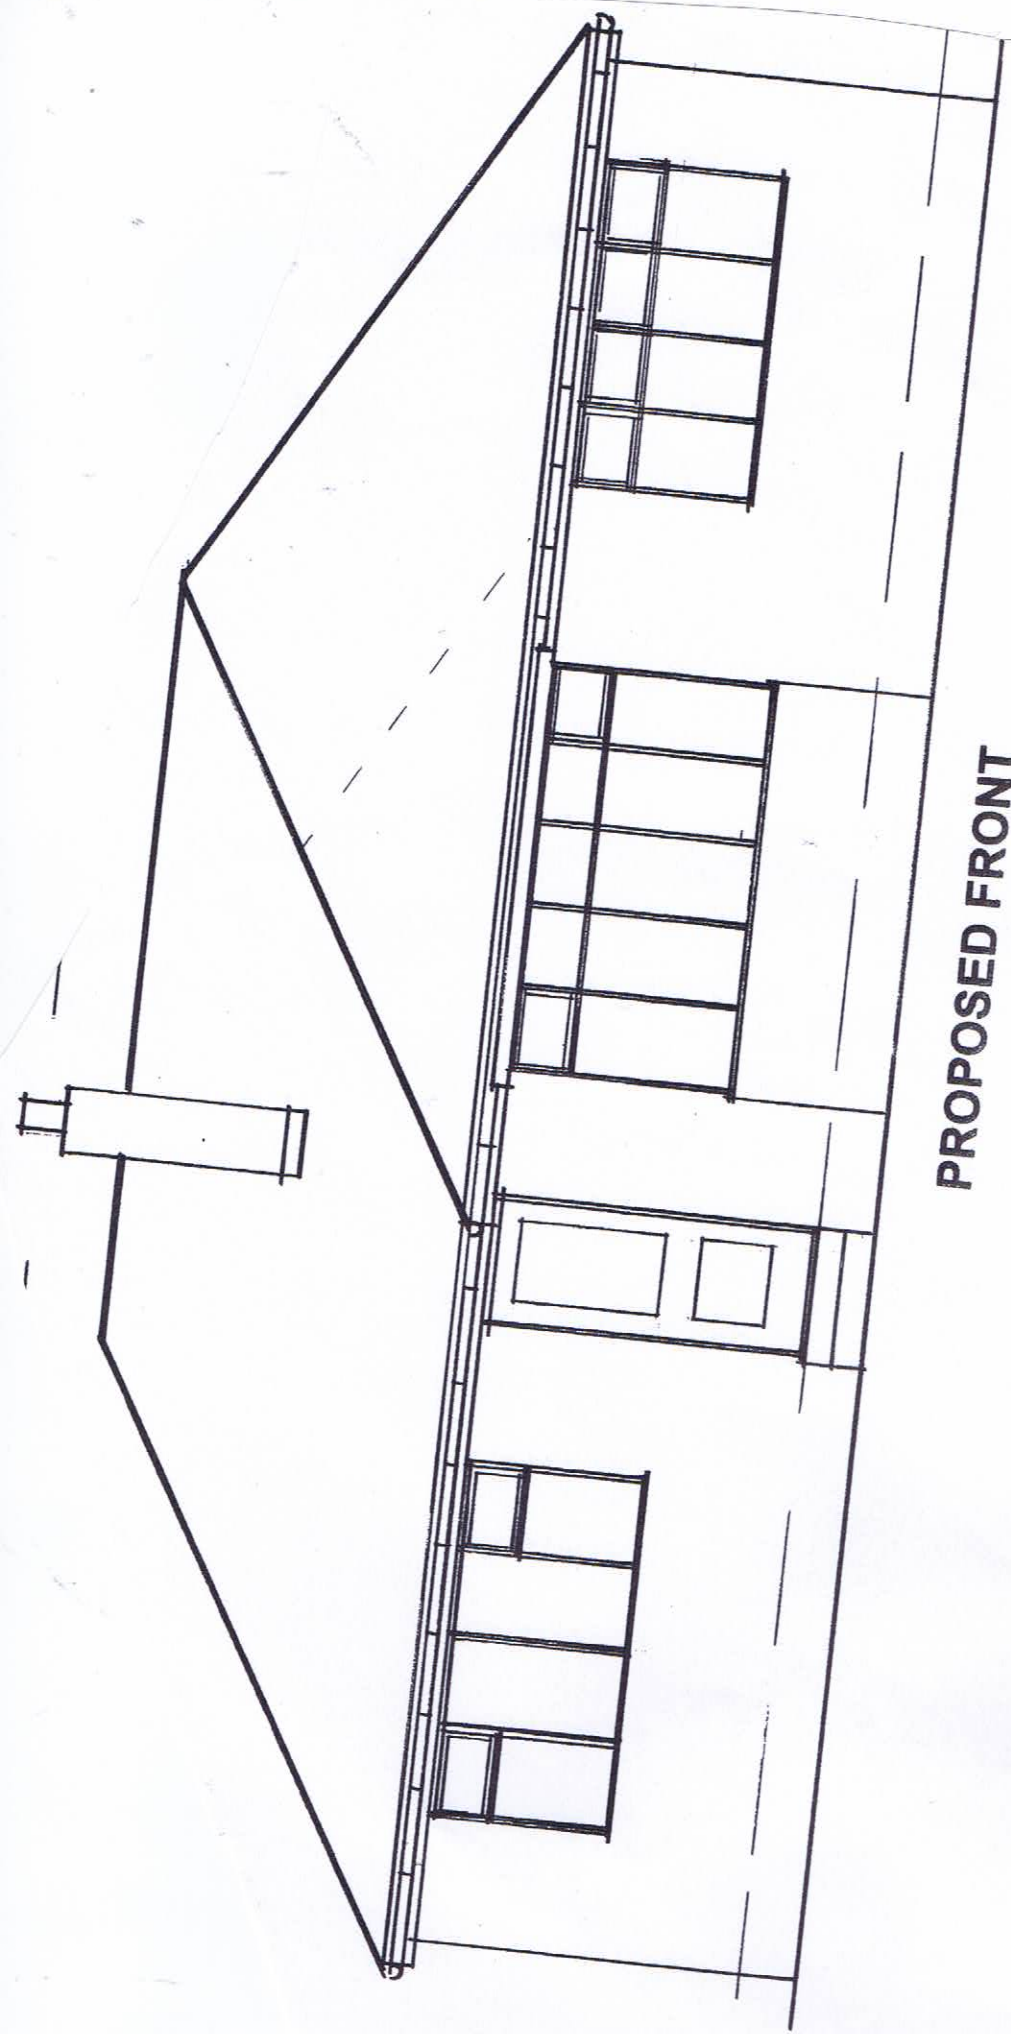


PROPOSED FRONT

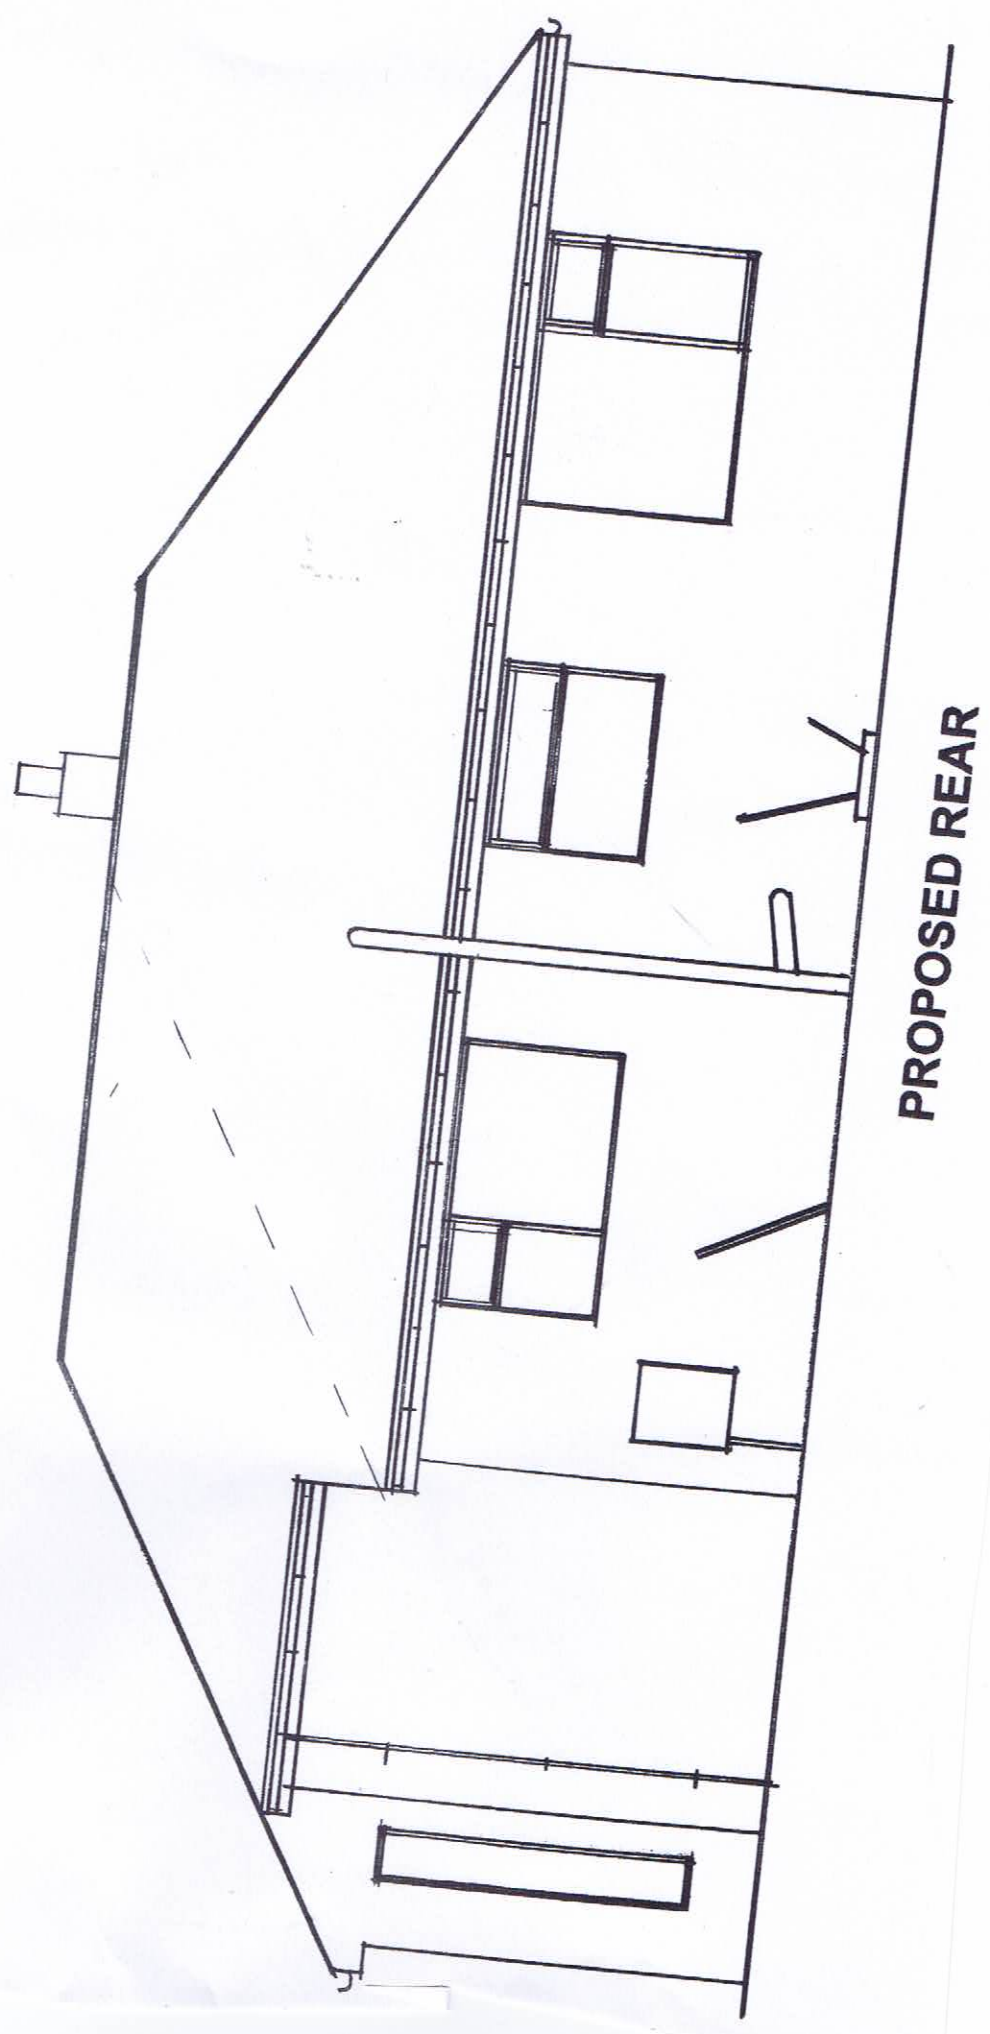

PROPOSED REAR

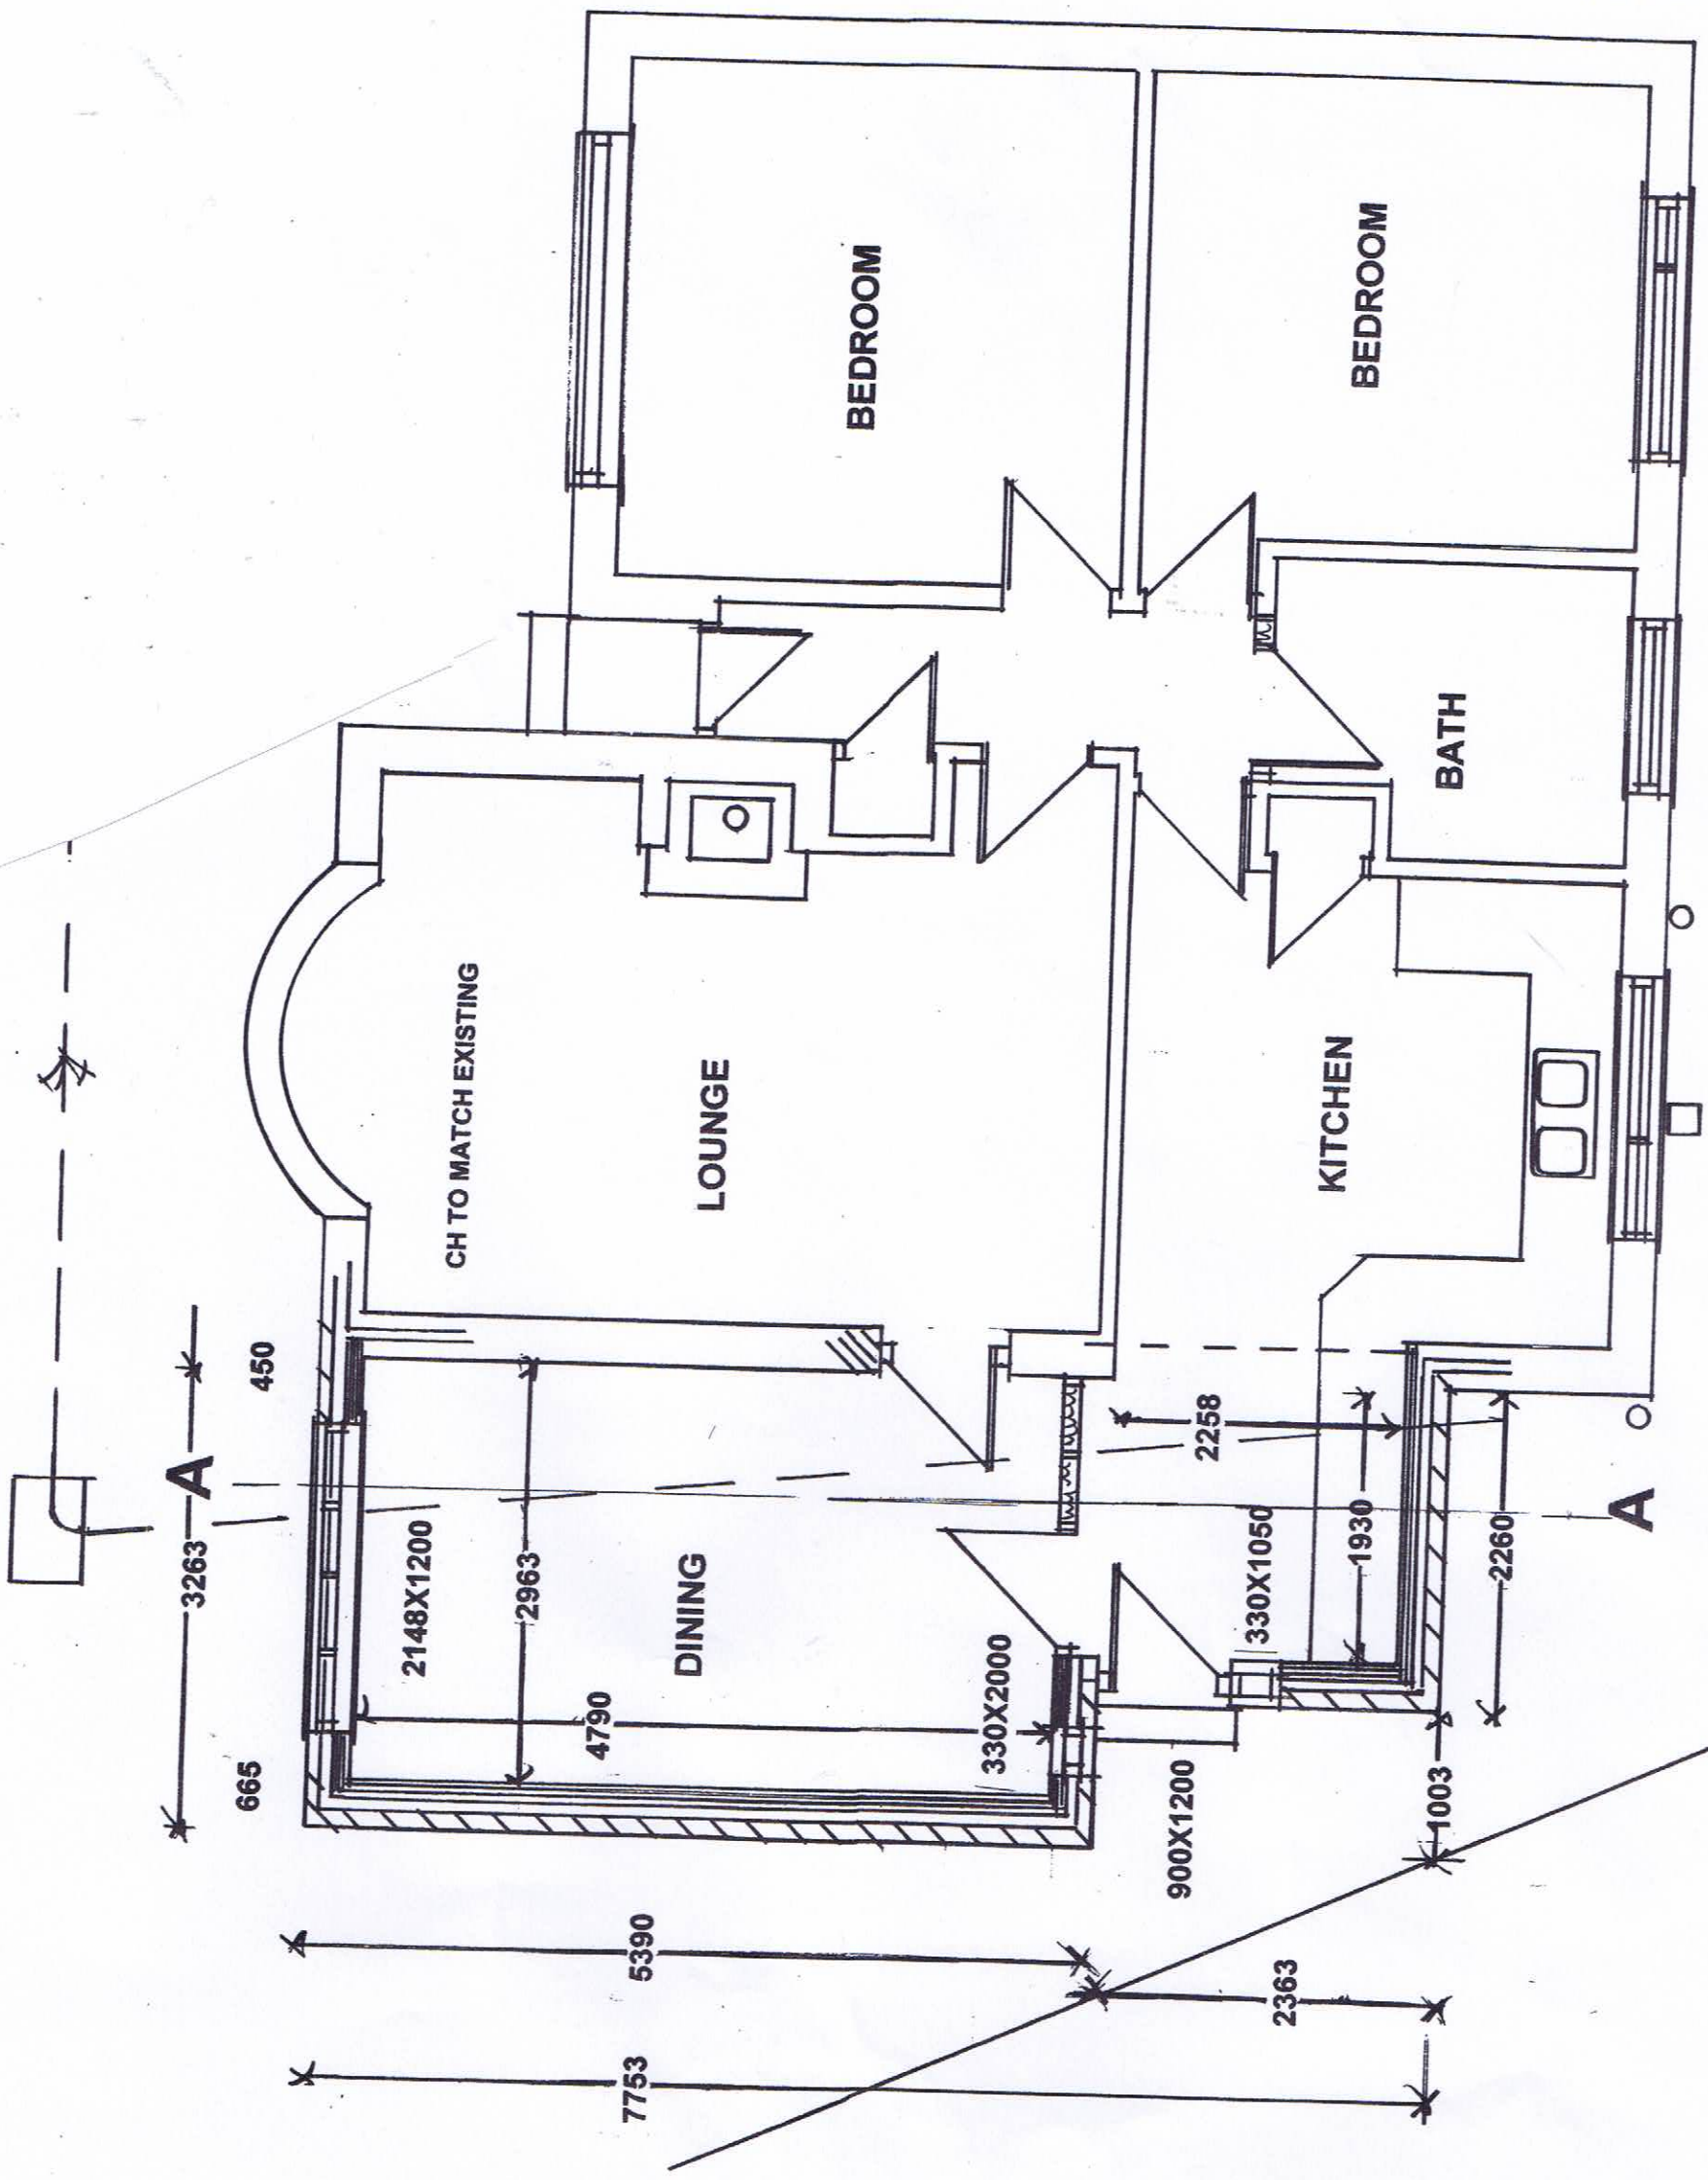

PROPOSED GROUND FLOOR

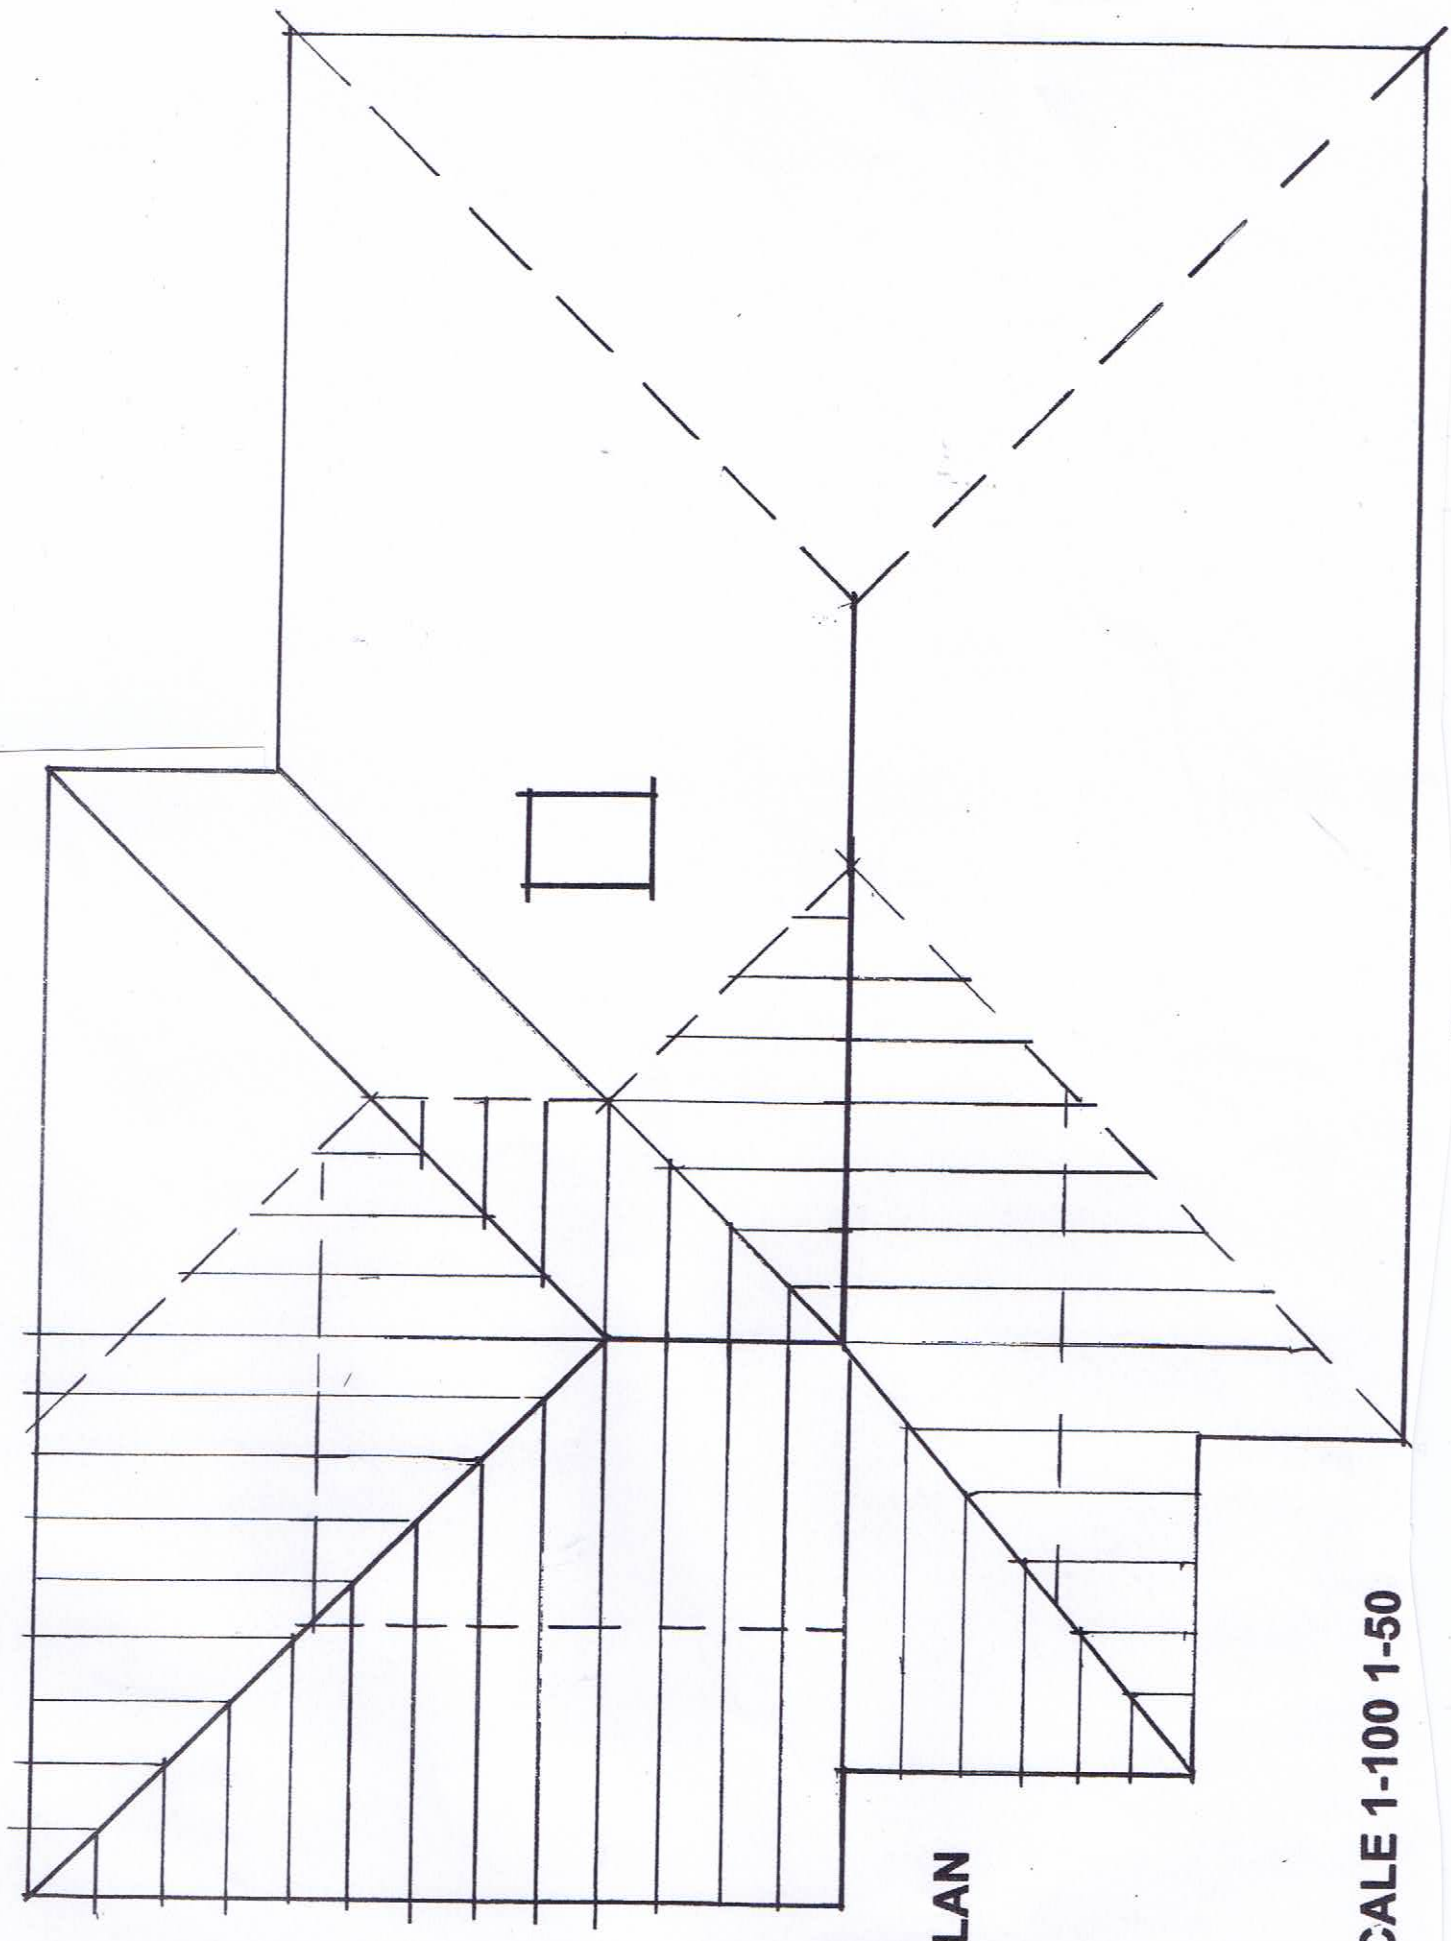

ROOF PLAN

SCALE 1-100 1-50