

House Type Brochure

Midland Road, Royston



Geoff Perry Associates Limited
comprehensive architectural design service

t: 01922 744 900
f: 01922 744 901

Prepared by Geoff Perry Associates Ltd
for and on behalf of



CEDARWOOD

CHELMSFORD

CHELWOOD

COLLINGWOOD

CRANFORD

HAREFORD

HATTON

HAZLEWOOD

HOLMEWOOD

LINDFORD


GARAGES




FRONT ELEVATION

SIDE ELEVATION

REAR ELEVATION

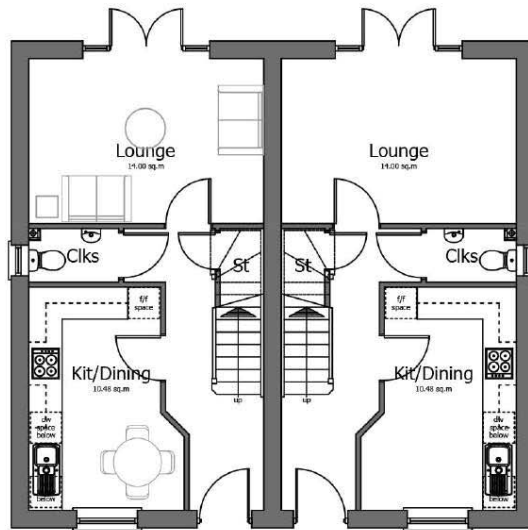

GROUND FLOOR PLAN

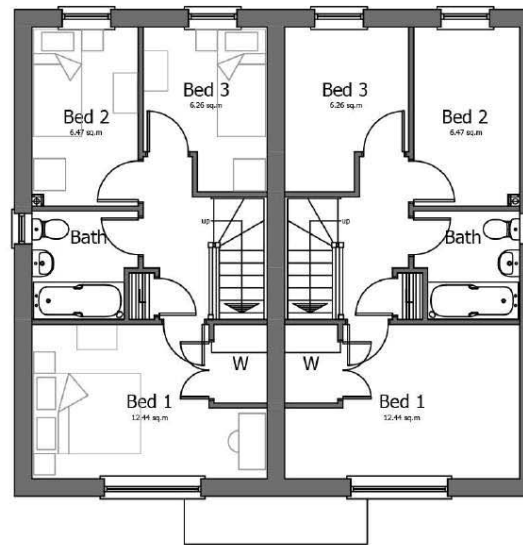



FIRST FLOOR PLAN

Midland Road, Royston

CEDARWOOD BRICK
Floor Plans & Elevations

Scale 1:100 @ A3

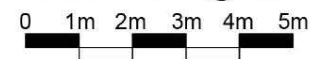


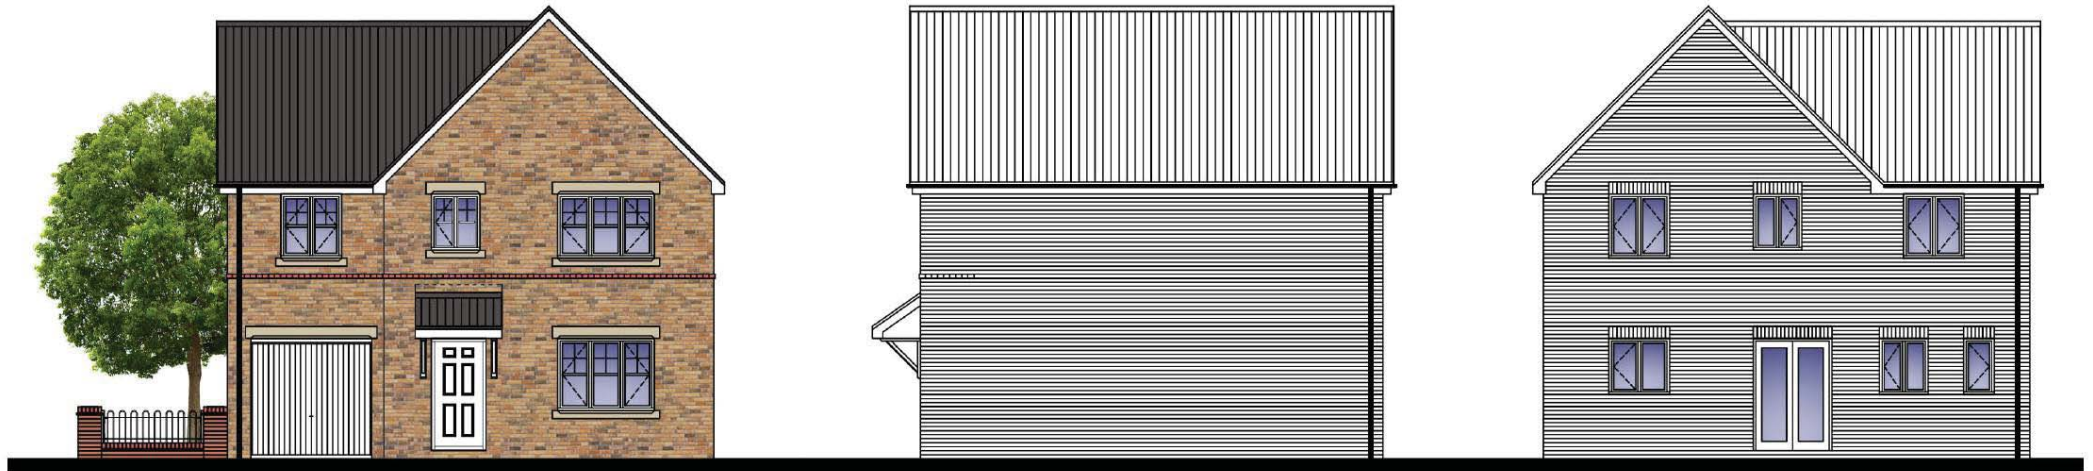


FRONT ELEVATION

SIDE ELEVATION

REAR ELEVATION

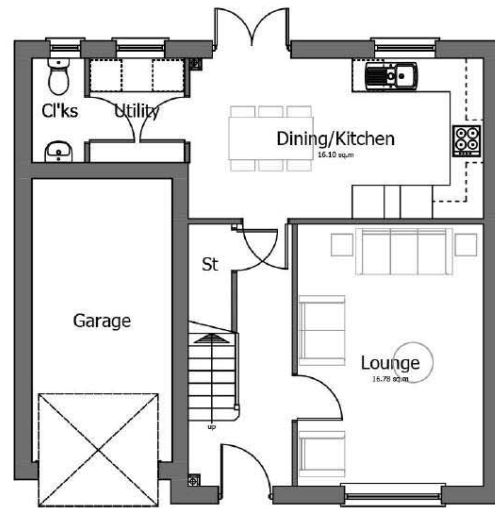


GROUND FLOOR PLAN

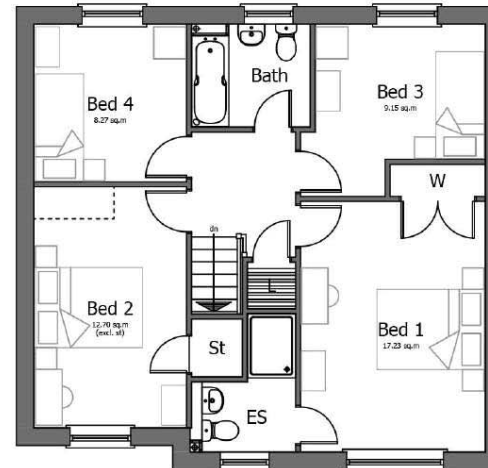

FIRST FLOOR PLAN

Midland Road, Royston

CHELMSFORD BRICK
Floor Plans & Elevations

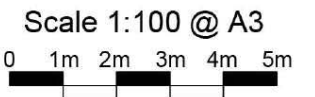




FRONT ELEVATION


SIDE ELEVATION

REAR ELEVATION

SIDE ELEVATION

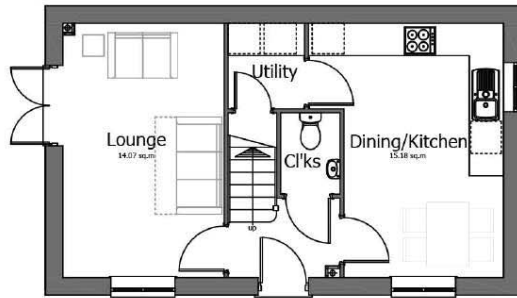

GROUND FLOOR PLAN

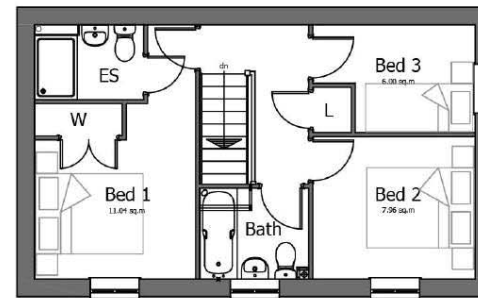


FIRST FLOOR PLAN

Midland Road, Royston

CHELWOOD BRICK
Floor Plans & Elevations

Scale 1:100 @ A3

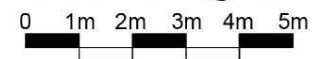




FRONT ELEVATION


SIDE ELEVATION

REAR ELEVATION

SIDE ELEVATION

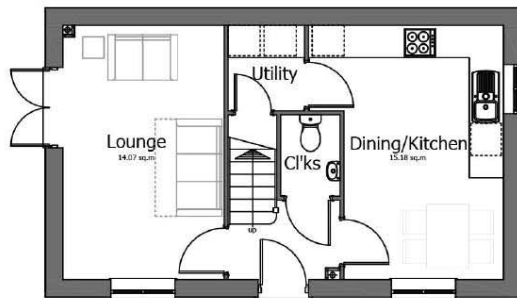


GROUND FLOOR PLAN

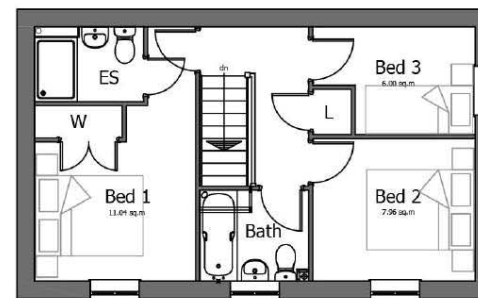

FIRST FLOOR PLAN


Midland Road, Royston

CHELWOOD RENDER
Floor Plans & Elevations

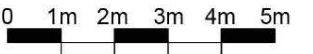Scale 1:100 @ A3




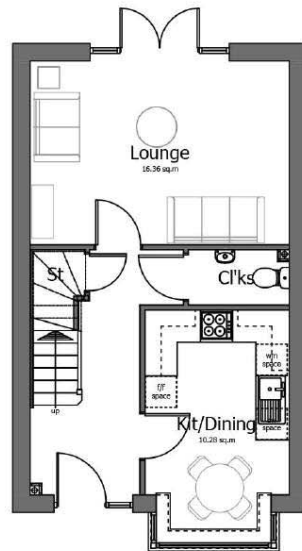
FRONT ELEVATION

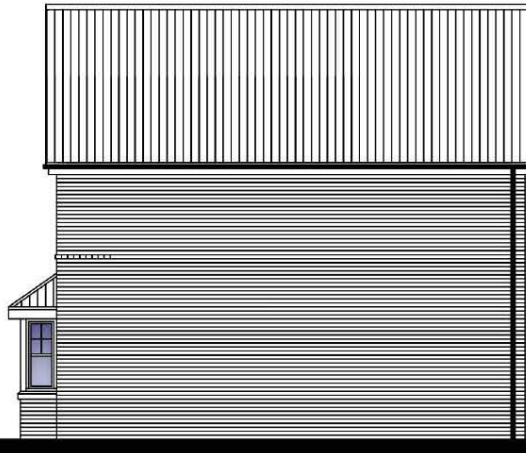


SIDE ELEVATION



REAR ELEVATION



GROUND FLOOR PLAN

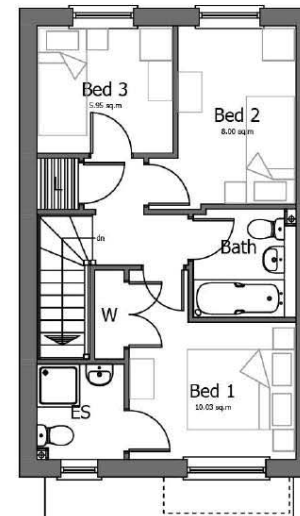


FIRST FLOOR PLAN

Midland Road, Royston

COLLINGWOOD BRICK
Floor Plans & Elevations

Scale 1:100 @ A3
0 1m 2m 3m 4m 5m

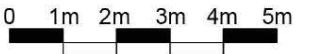





FRONT ELEVATION




SIDE ELEVATION

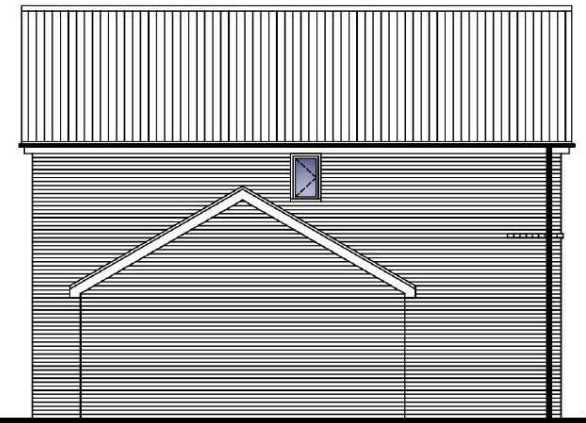

REAR ELEVATION

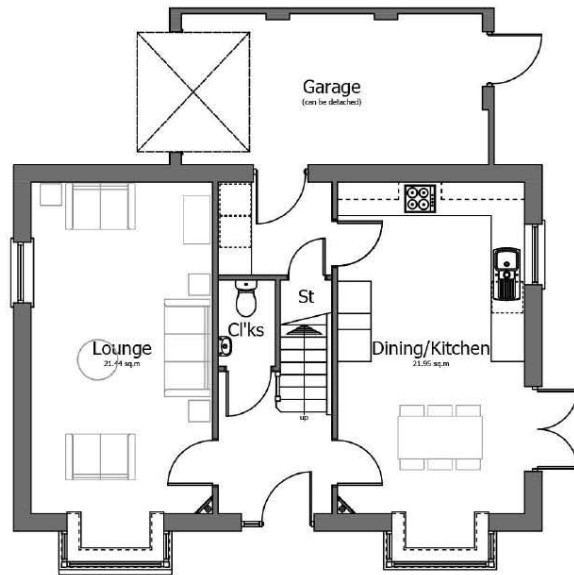

GROUND FLOOR PLAN

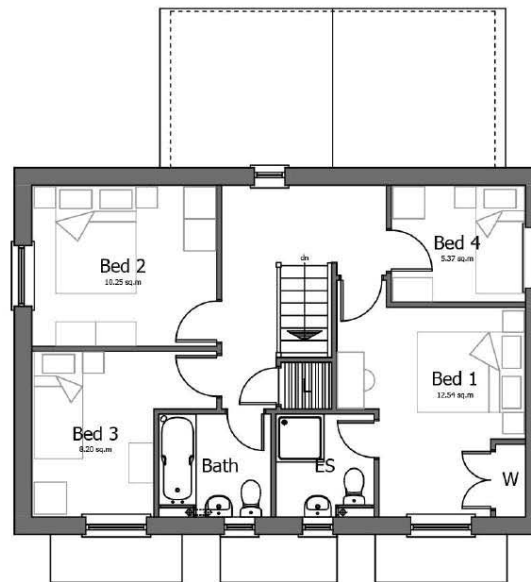

FIRST FLOOR PLAN




SIDE ELEVATION

Midland Road, Royston

CRANFORD BRICK
Floor Plans & Elevations

Scale 1:100 @ A3

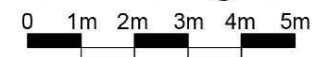





FRONT ELEVATION




SIDE ELEVATION

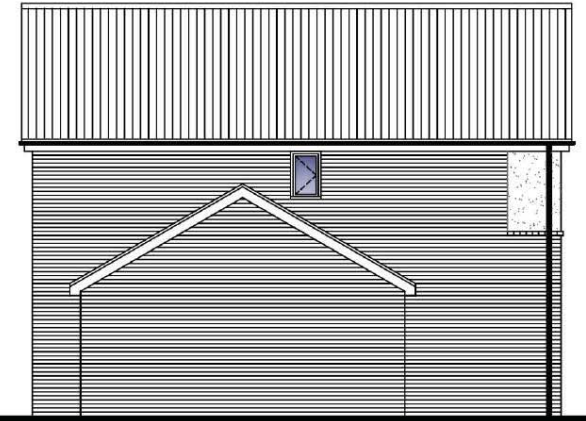

REAR ELEVATION

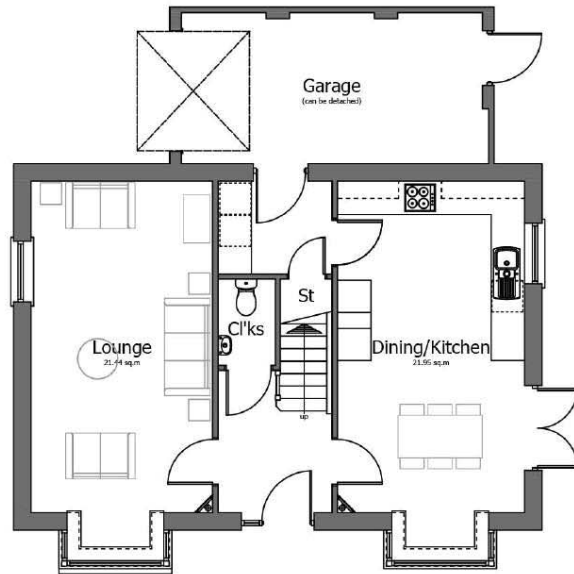

GROUND FLOOR PLAN

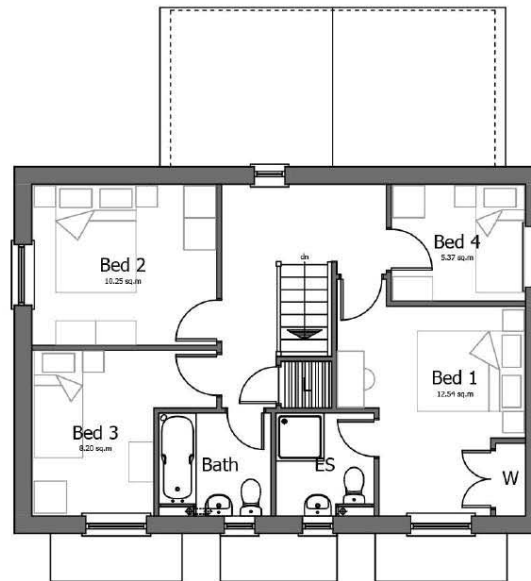

FIRST FLOOR PLAN





SIDE ELEVATION

Midland Road, Royston

CRANFORD RENDER
Floor Plans & Elevations

Scale 1:100 @ A3

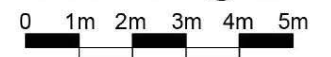


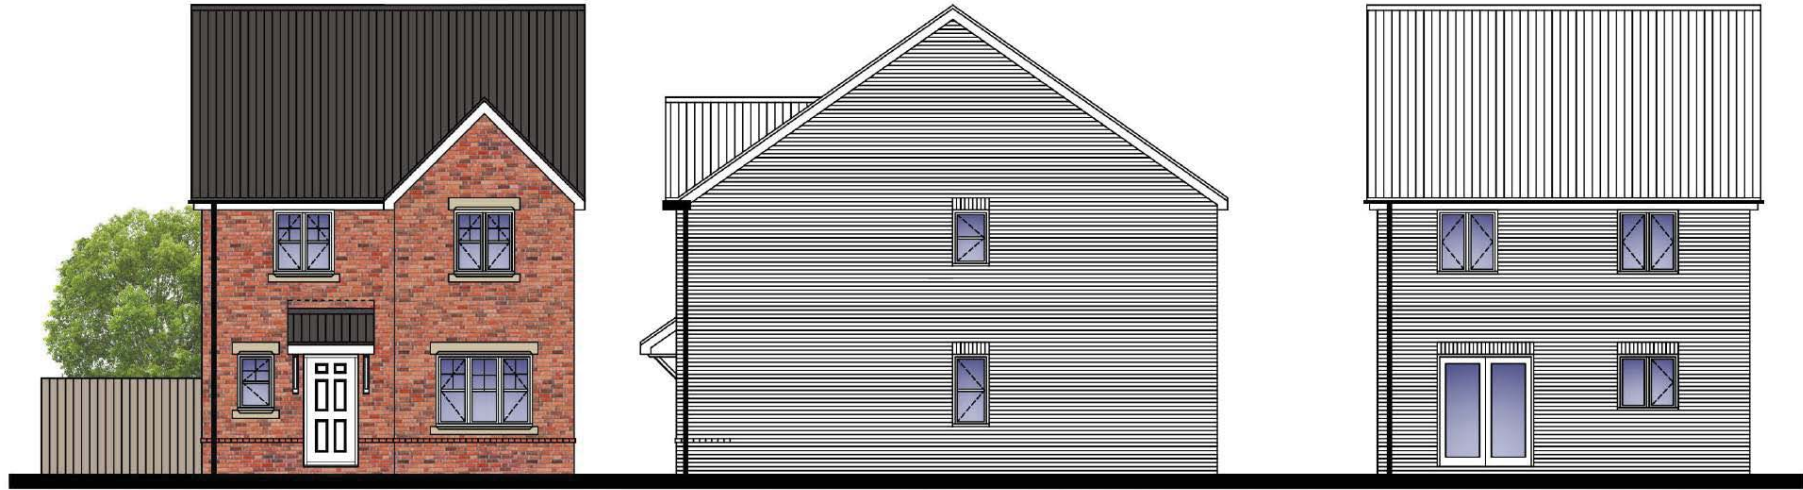


FRONT ELEVATION

SIDE ELEVATION

REAR ELEVATION

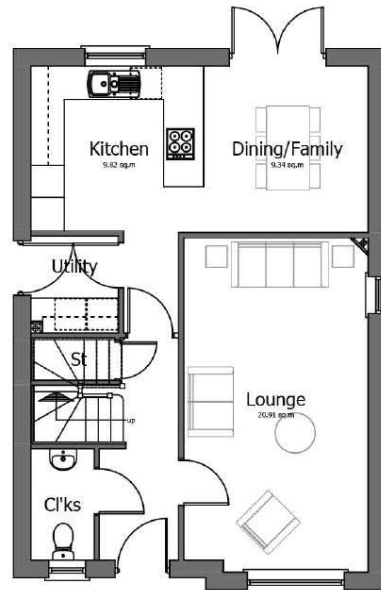

GROUND FLOOR PLAN

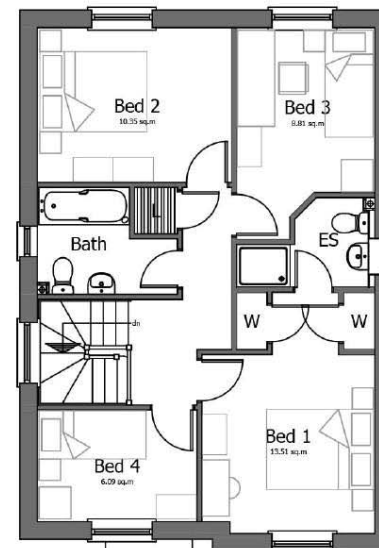


FIRST FLOOR PLAN

Midland Road, Royston

HAREFORD BRICK
Floor Plans & Elevations

Scale 1:100 @ A3
0 1m 2m 3m 4m 5m

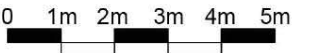




FRONT ELEVATION




SIDE ELEVATION



REAR ELEVATION

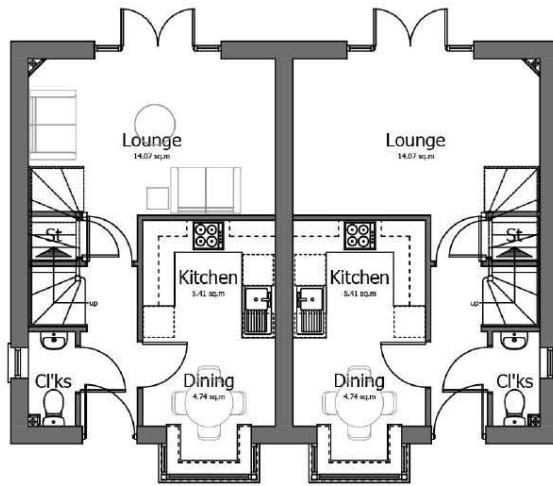

GROUND FLOOR PLAN

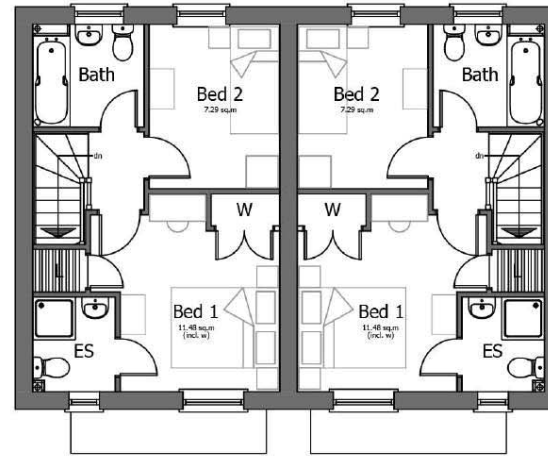


FIRST FLOOR PLAN

Midland Road, Royston

HATTON BRICK
Floor Plans & Elevations

Scale 1:100 @ A3
0 1m 2m 3m 4m 5m

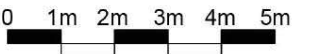





FRONT ELEVATION

SIDE ELEVATION

REAR ELEVATION

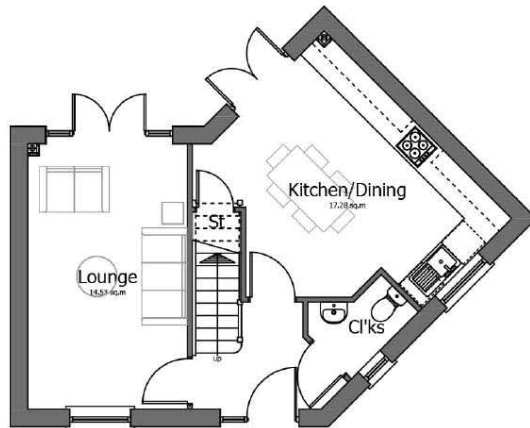

GROUND FLOOR PLAN

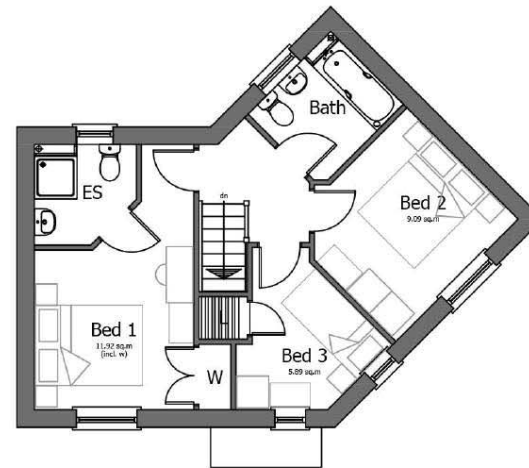


FIRST FLOOR PLAN

Midland Road, Royston

HAZELWOOD BRICK
Floor Plans & Elevations

Scale 1:100 @ A3

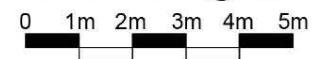




FRONT ELEVATION




SIDE ELEVATION



REAR ELEVATION

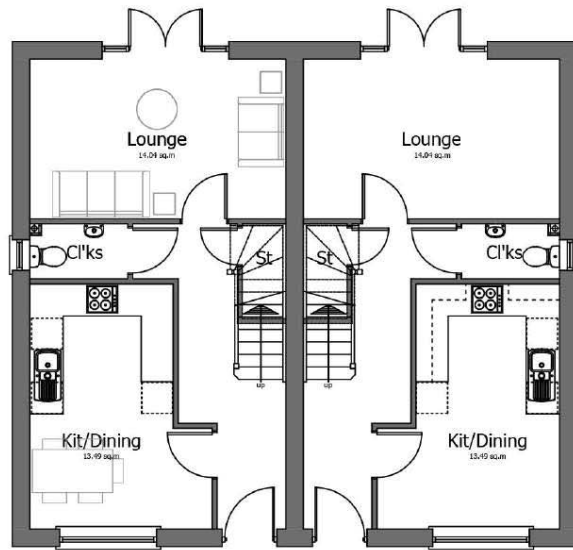

GROUND FLOOR PLAN

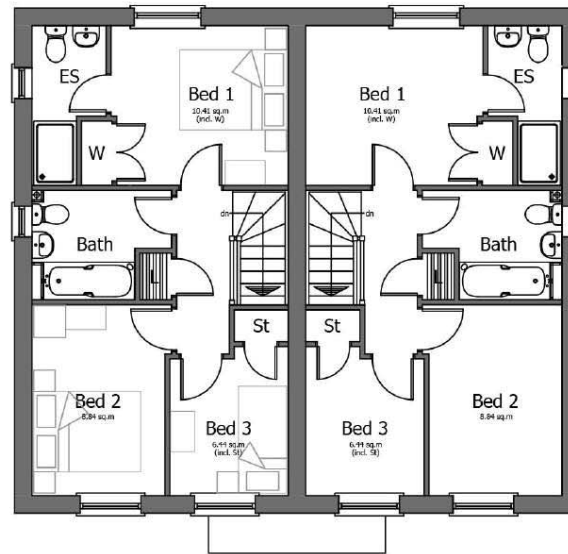


FIRST FLOOR PLAN

Midland Road, Royston


HOLMEWOOD BRICK
Floor Plans & Elevations

Scale 1:100 @ A3

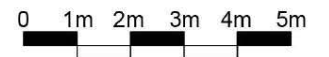




FRONT ELEVATION

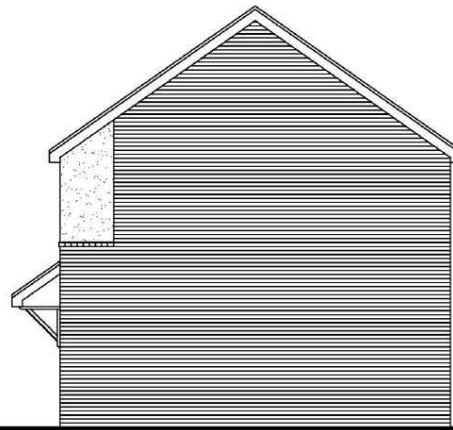


SIDE ELEVATION



REAR ELEVATION

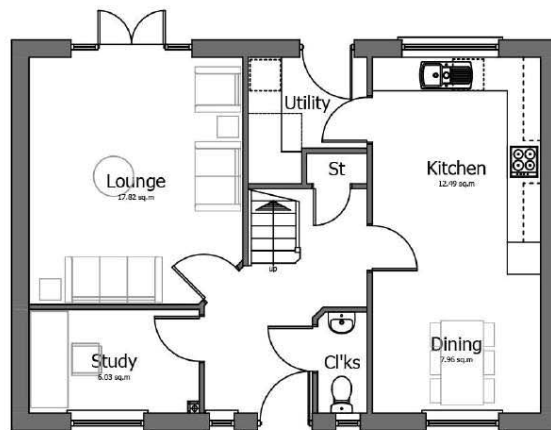

GROUND FLOOR PLAN

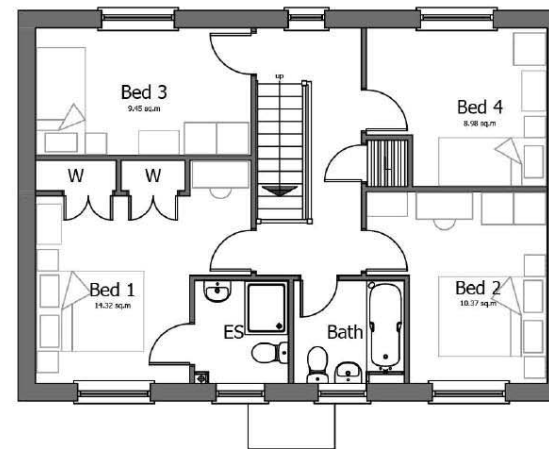



FIRST FLOOR PLAN

Midland Road, Royston

LINDFORD RENDER
Floor Plans & Elevations

Scale 1:100 @ A3
0 1m 2m 3m 4m 5m

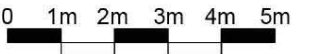

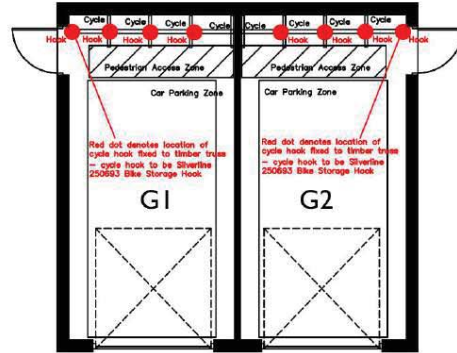


Double Shared Garage




Front Elevation

Side Elevation

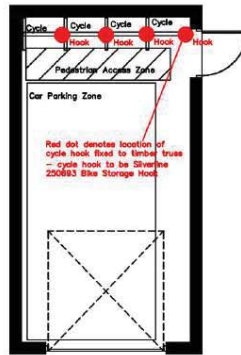

Single Garage

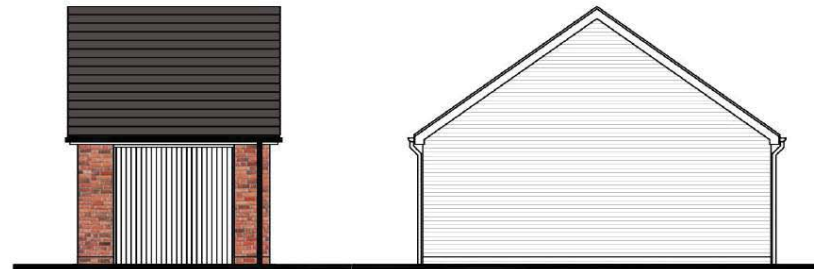


Front Elevation

Side Elevation

Midland Road, Royston

GARAGE TYPES
Floor Plans & Elevations


Scale 1:100 @ A3

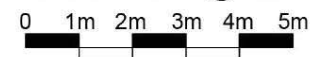



Geoff Perry Associates Limited

comprehensive architectural design service

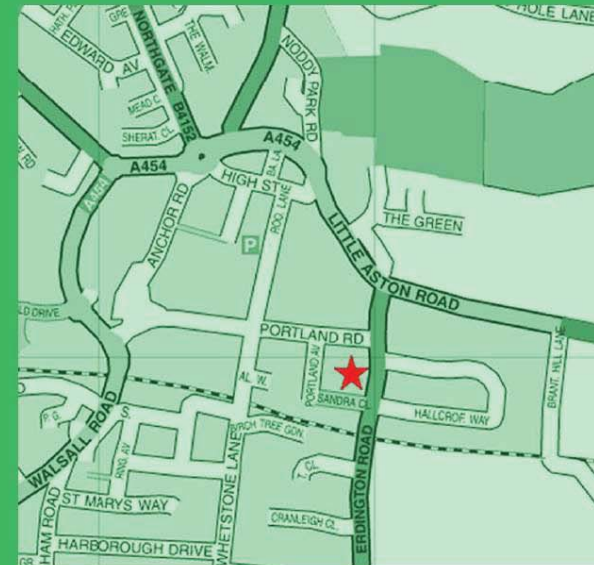

The Shrubbery, 28 Erdington Road,
Aldridge, Walsall, WS9 8UH

t: 01922 744 900

f: 01922 744 901

www.geoffperryassoc.co.uk